


**THE VALE OF  
GLAMORGAN COUNCIL**  
TOWN AND COUNTRY PLANNING ACT 1990  
**APPROVED**  
SUBJECT TO COMPLIANCE WITH CONDITIONS (IF ANY)

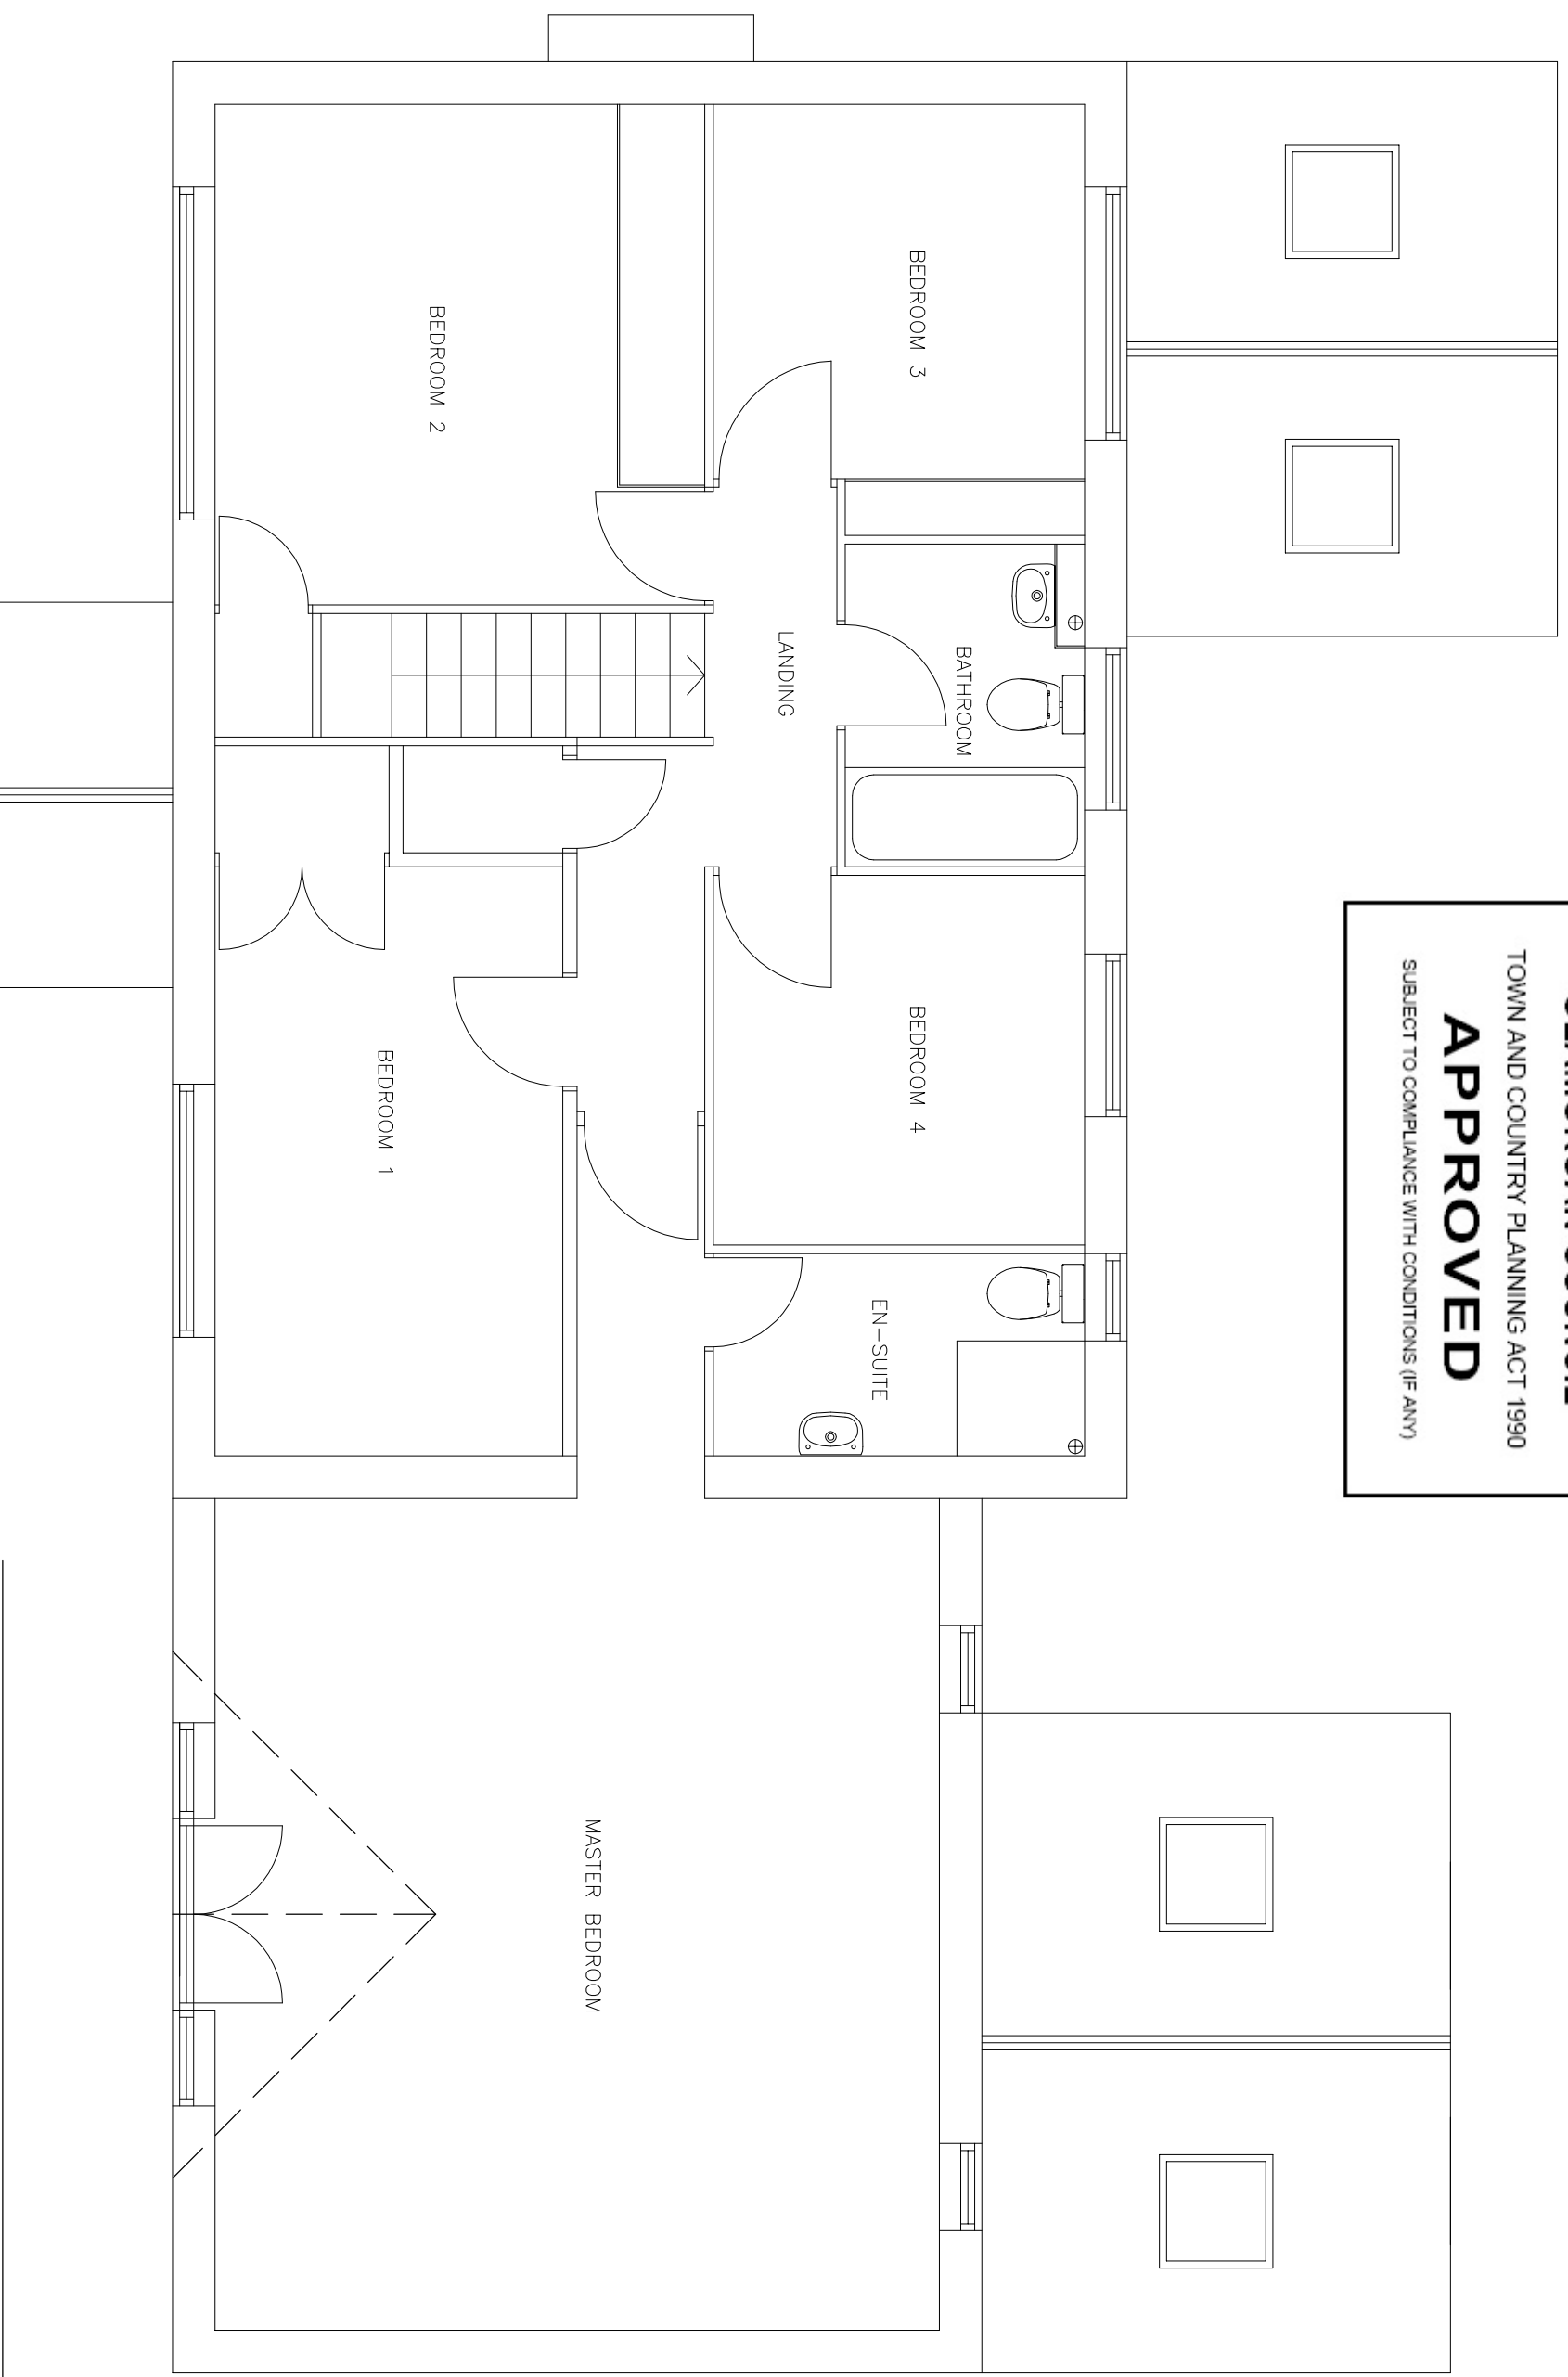

PROPOSED FIRST FLOOR PLAN

**CLIENT :**  
MR & MRS T DANTER

**PROJECT :**  
24 WHITCLIFFE DRIVE  
PENARTH

**TITLE :**  
PROPOSED FIRST FLOOR PLAN

**Drawn :** SS  
**Date :** 04/2014  
**Checked by :** SS

**Scale :** 1:50  
**Original sheet size :** A3

**Drawing Status**

Design Development

Tender

Design Development-Pre-Construction

Construction

Record

**Project No** 10380  
**Dwg No** 1003  
**Rev**



TY GERNY - RECTORY ROAD  
CANTON - GARBIT 3475 9146  
TEL : 029 20 344 942  
6016@epthpartnership.com  
www.epthpartnership.com

No	Revision Description	Date	By

ALL DIMENSIONS TO BE CHECKED ON SITE. DO NOT SCALE THIS DRAWING.  
ALL DISCREPANCIES TO BE REPORTED IMMEDIATELY.