



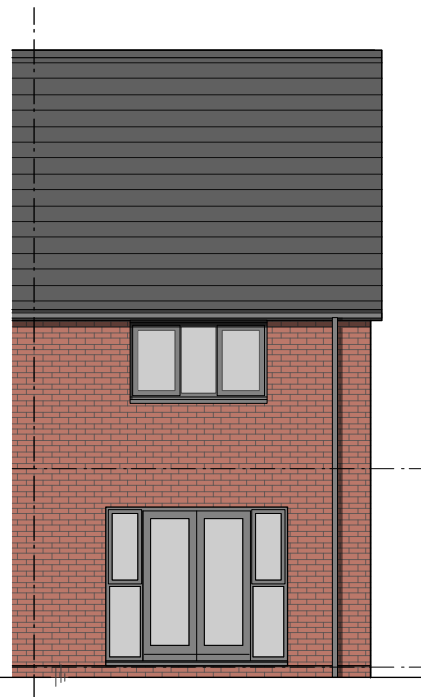

FRONT ELEVATION




THE VALE OF
GLAMORGAN COUNCIL
TOWN AND COUNTRY PLANNING ACT 1990
APPROVED
SUBJECT TO COMPLIANCE WITH CONDITIONS (IF ANY)

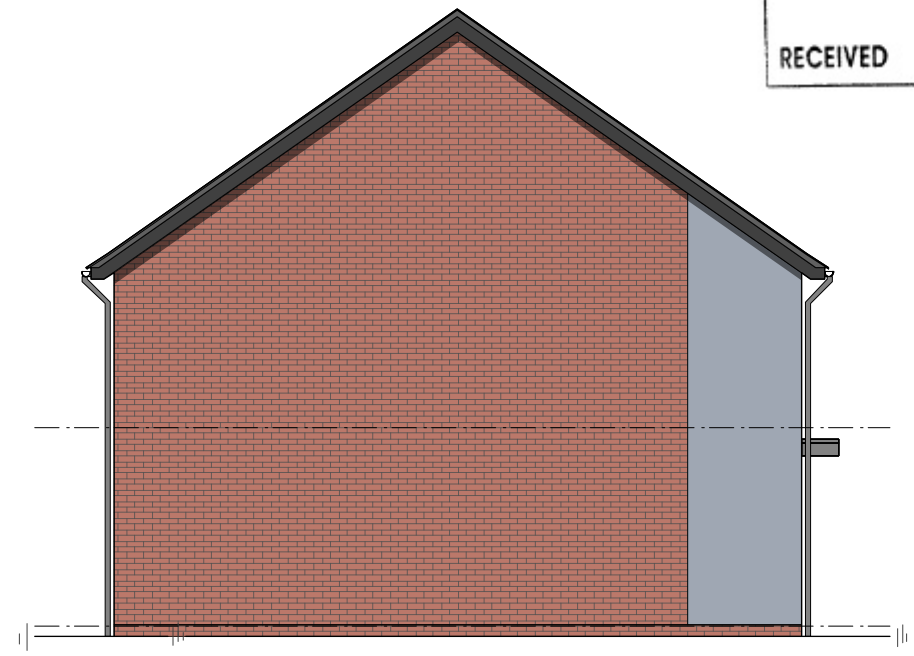


SIDE ELEVATION

VALE OF GLAMORGAN
COUNCIL
AMENDED PLANS
RECEIVED Date.....

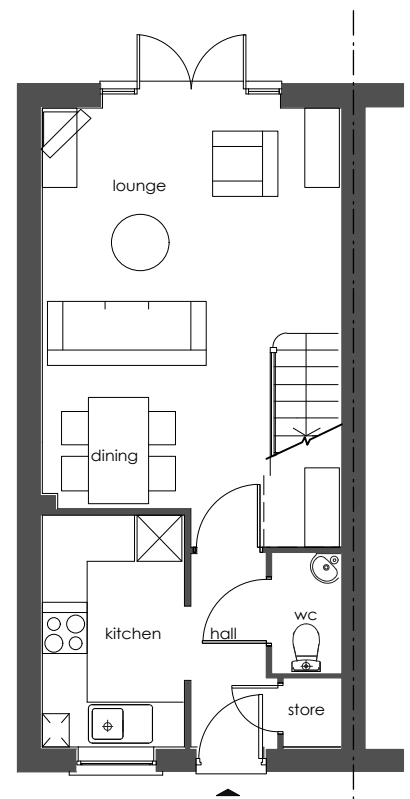

GF PLAN

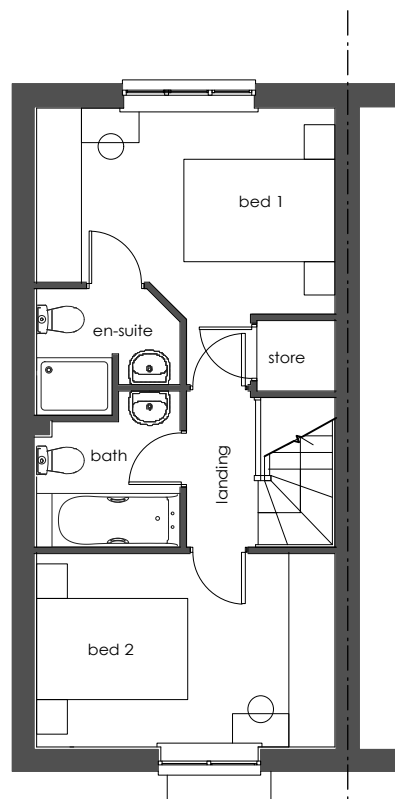


FF PLAN

Plot No's: 20, 48, 50, 53, 107, 109

Barratts - TIVerton 736 sqft (End Terrace AS)

Note : To be read in conjunction with - Material Layouts drawing No's : 3023, for plot specific materials.

 


B Plot numbers updated to suit layout amendments **JL** 08/10/14
A Amended 1st floor window position according to client comments DJ. **CR** 08/09/14
Amendments Date

Job No/Drawing No 13082/BAR_6000.1B		Job Title West Pond Barry	
Scale 1:100 @ A3	Date 06 14	Drawn JL/CR	Drawing Title Barratt House Type_TIVERTON
All Dimensions to be checked on site			
pad Design Ltd - The Tobacco Factory - Raleigh Road - Bristol BS3 1TF - Tel. 0117 9530059 - www.pad-design.com			






FRONT ELEVATION

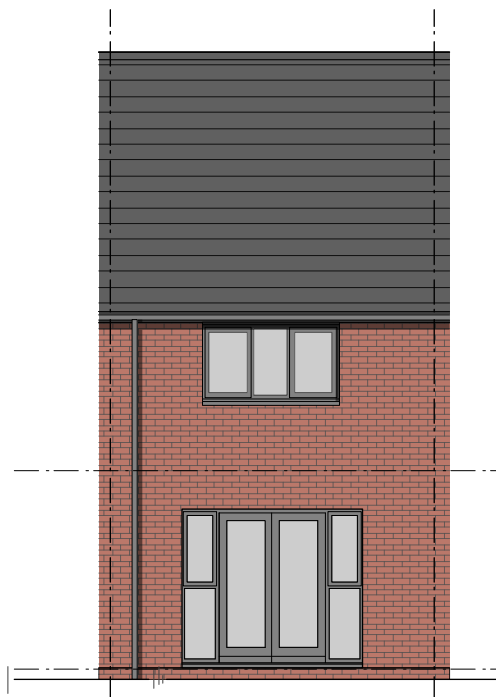


REAR ELEVATION

THE VALE OF
GLAMORGAN COUNCIL
TOWN AND COUNTRY PLANNING ACT 1990
APPROVED
SUBJECT TO COMPLIANCE WITH CONDITIONS (IF ANY)

VALE OF GLAMORGAN
COUNCIL
AMENDED PLANS
RECEIVED Date.....

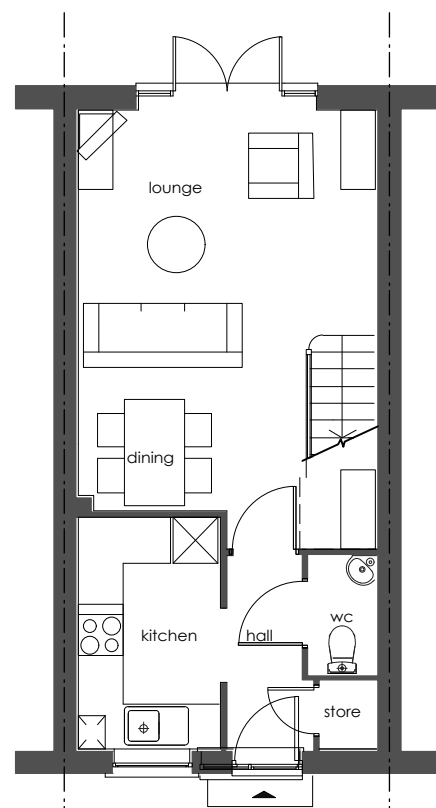

GF PLAN

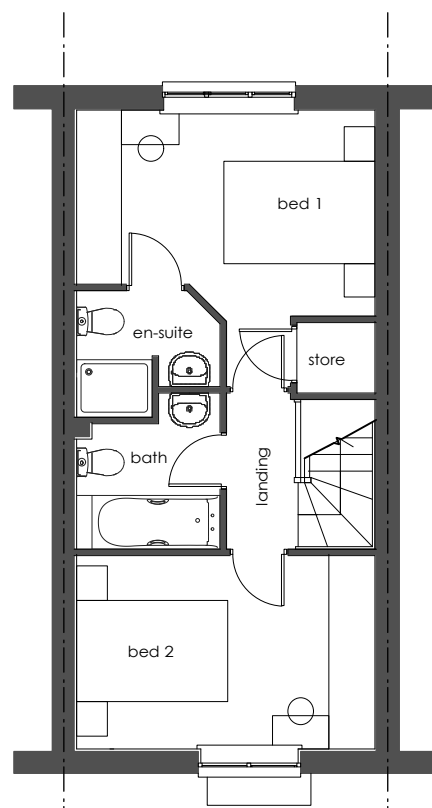


FF PLAN

Plot No's: 23, 30, 34, 39, 52, 106

Barratts - TIVerton 736 sqft (Mid Terrace As)

Note : To be read in conjunction with - Material Layouts drawing No's : 3023, for plot specific materials.

 


B Plot numbers updated to suit layout amendments **JL** 08/10/14
A Amended 1st floor window position according to client comments DJ **CR** 08/10/14
Amendments Date

Job No/Drawing No	13082/BAR_6000.2B	Job Title	West Pond Barry
Scale	1:100	Date	06
	@ A3	Drawn	JL/CR
		Drawing Title	Barratt House Type_TIVERTON
All Dimensions to be checked on site			
pad Design Ltd - The Tobacco Factory - Raleigh Road - Bristol BS3 1TF - Tel. 0117 9530059 - www.pad-design.com			






FRONT ELEVATION

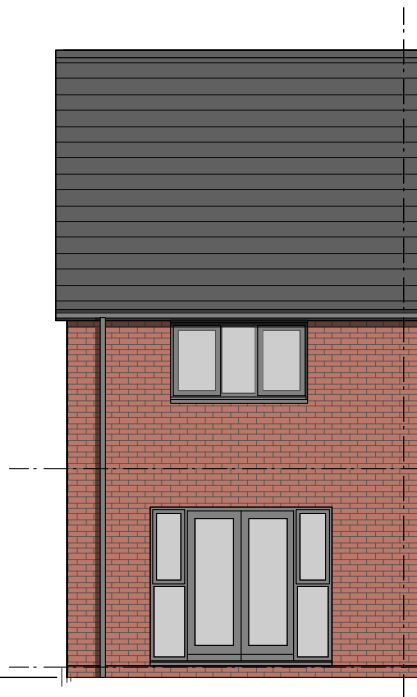


REAR ELEVATION

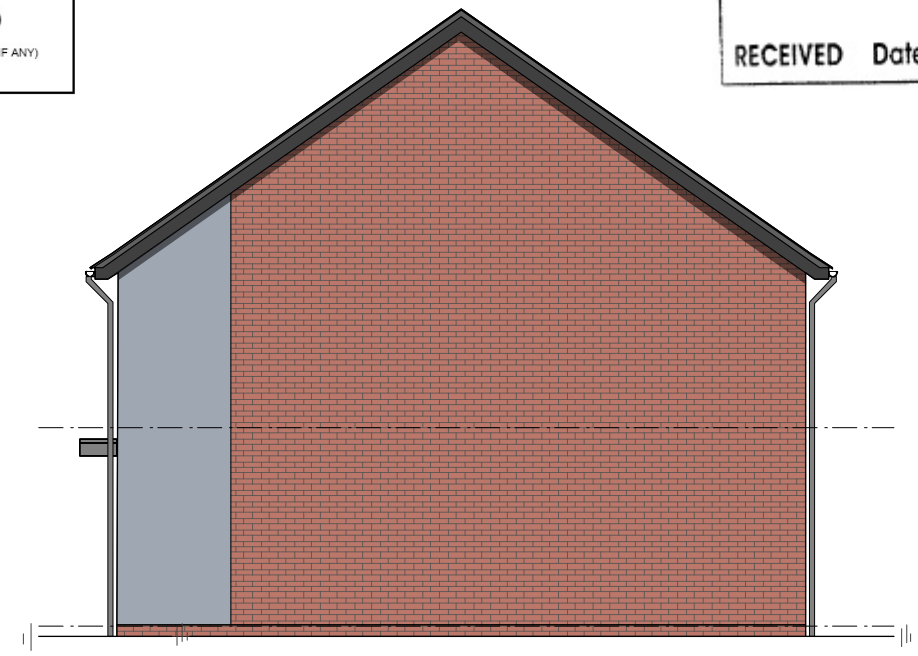


SIDE ELEVATION

THE VALE OF
GLAMORGAN COUNCIL
TOWN AND COUNTRY PLANNING ACT 1990
APPROVED
SUBJECT TO COMPLIANCE WITH CONDITIONS (IF ANY)

VALE OF GLAMORGAN
COUNCIL
AMENDED PLANS
RECEIVED Date.....

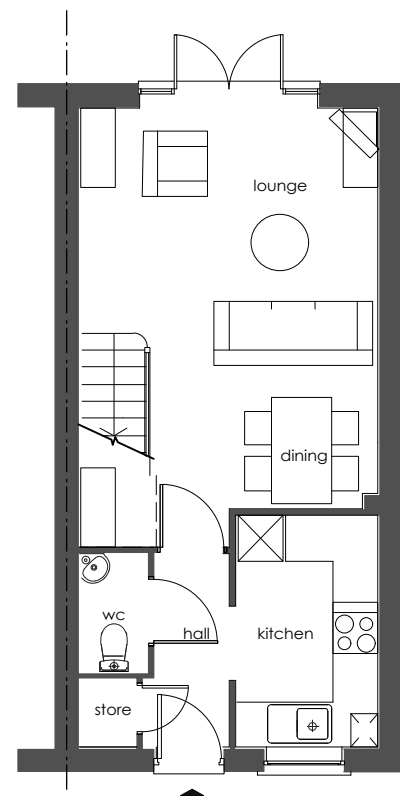

GF PLAN

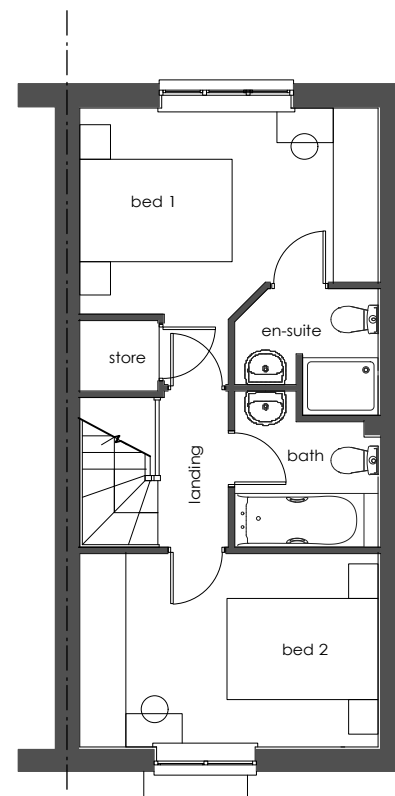


FF PLAN

Plot No's: 17, 47, 49, 51, 105, 108

Barratts - TIVerton 736 sqft (End Terrace Opp)

Note : To be read in conjunction with - Material Layouts drawing No's : 3023, for plot specific materials.

 


B Plot numbers updated to suit layout amendments **JL** 08/10/14
A Amended 1st floor window position according to client comments DJ **CR** 08/09/14
Amendments Date

Job No/Drawing No 13082/BAR_6000.3B		Job Title West Pond Barry	
Scale 1:100 @ A3	Date 06 14	Drawn JL/CR	Drawing Title Barratt House Type_TIVERTON
All Dimensions to be checked on site			
pad Design Ltd - The Tobacco Factory - Raleigh Road - Bristol BS3 1TF - Tel. 0117 9530059 - www.pad-design.com			





FRONT ELEVATION

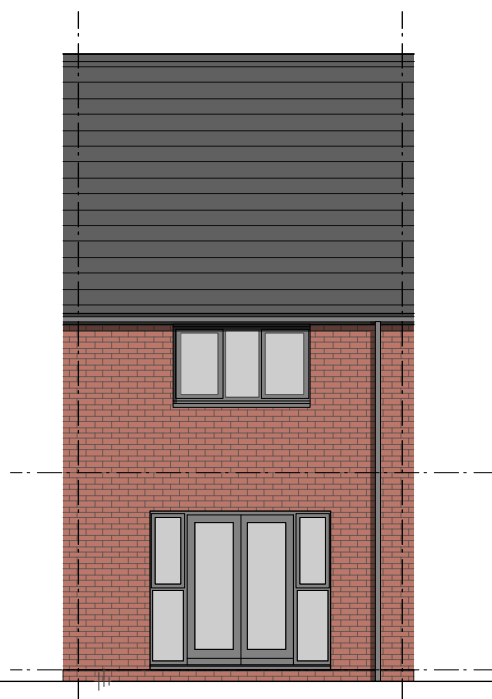


REAR ELEVATION

THE VALE OF
GLAMORGAN COUNCIL


TOWN AND COUNTRY PLANNING ACT 1990

APPROVED

SUBJECT TO COMPLIANCE WITH CONDITIONS (IF ANY)

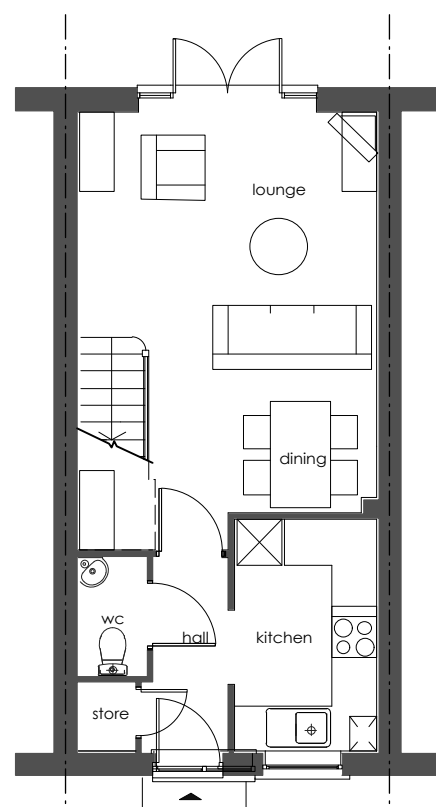

GF PLAN

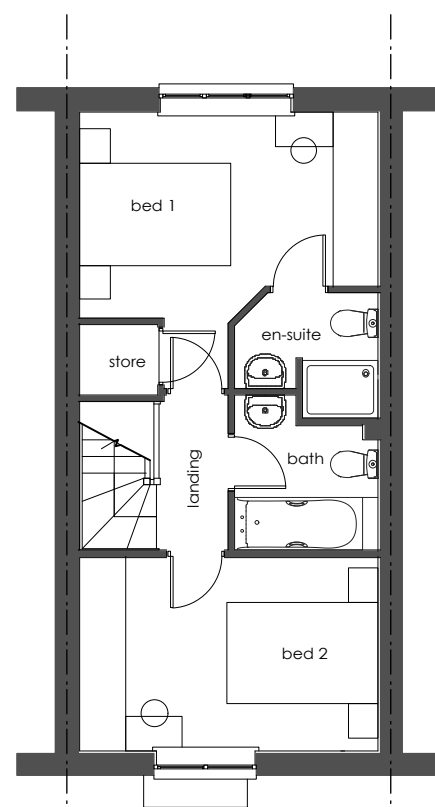

FF PLAN

VALE OF GLAMORGAN
COUNCIL

AMENDED PLANS

RECEIVED Date.....

Plot No's: 26, 29, 33, 38

Barratts - TIVerton 736 sqft (Mid Terrace Opp)

Note : To be read in conjunction with - Material Layouts drawing No's : 3023, for plot specific materials.



B Plot numbers updated to suit layout amendments **JL** 08/10/14

A Amended 1st floor window position according to client comments DJ **CR** 08/09/14

Amendments Date

Job No/Drawing No 13082/BAR_6000.4B Job Title West Pond Barry

Scale 1:100 Date 06 Drawn JL/CR Drawing Title Barratt House Type_TIVERTON

@ A3 14

All Dimensions to be checked on site

pad Design Ltd - The Tobacco Factory - Raleigh Road - Bristol BS3 1TF - Tel. 0117 9530059 - www.pad-design.com







FRONT ELEVATION




REAR ELEVATION

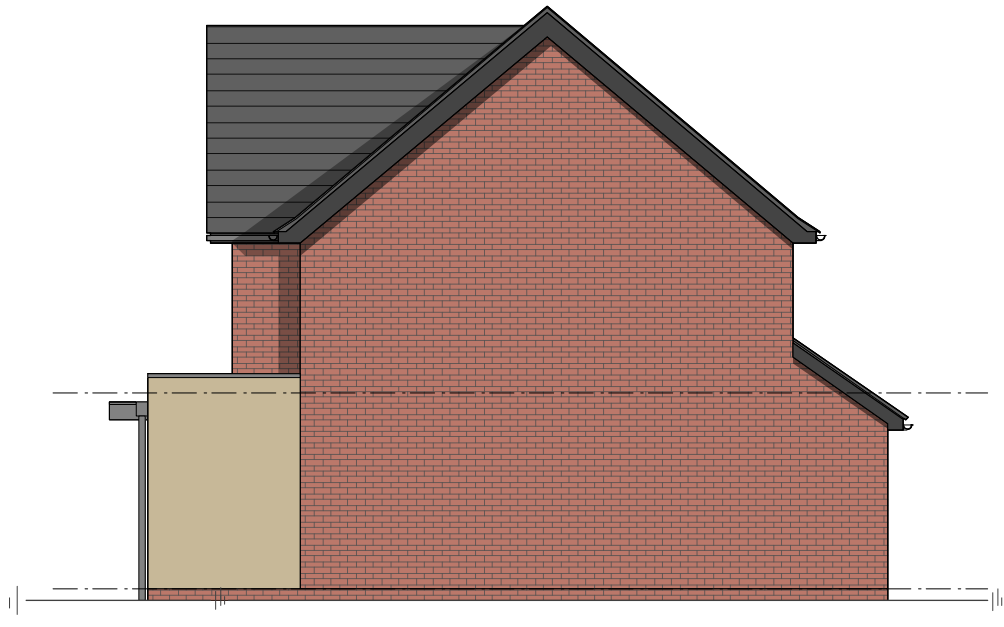

SIDE ELEVATION

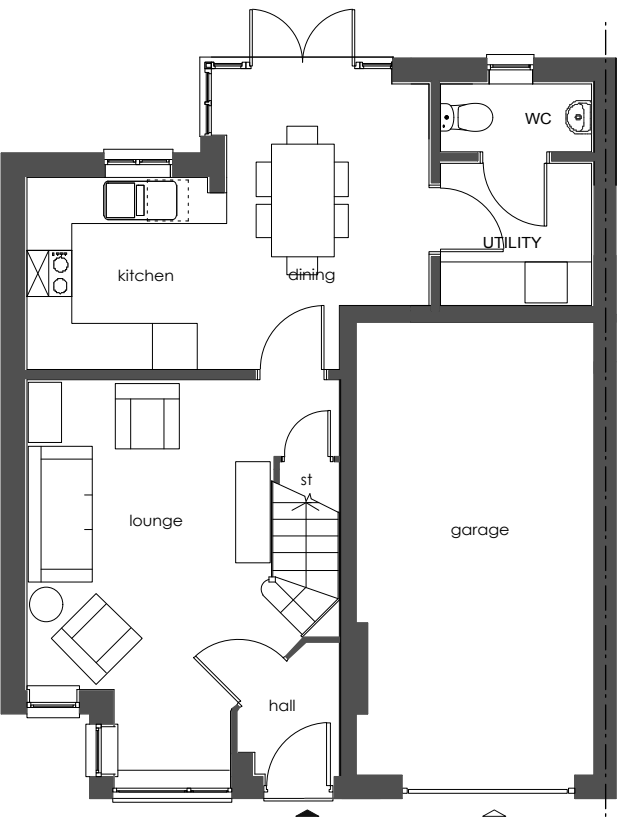

GF PLAN

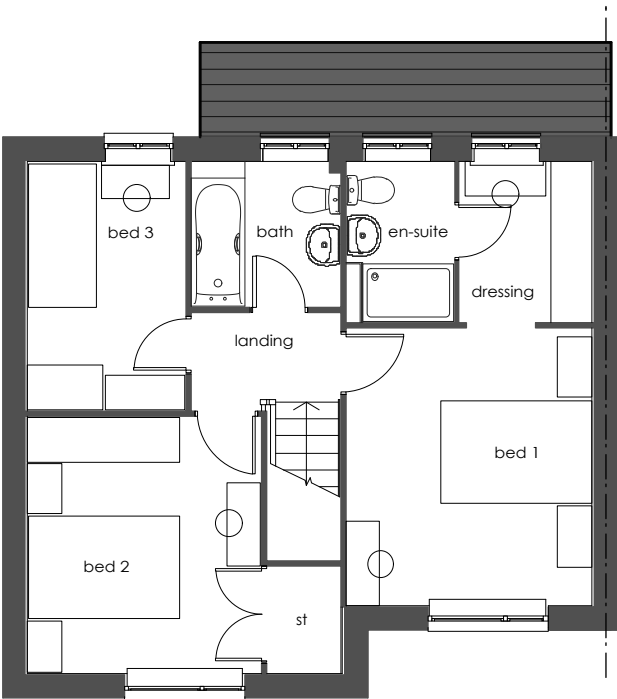


FF PLAN



SIDE ELEVATION

Plot No's: 2, 4, 10, 27, 70, 87

Barratts - **ALSton** 999 sqft (Brick Version AS)

 

Note : To be read in conjunction with - Material Layouts drawing No's : 3023, for plot specific materials.

Amendments Date

Job No/Drawing No 13082/BAR_6001.1		Job Title West Pond Barry	
Scale 1:100 @ A3	Date 06 14	Drawn JL/CR	Drawing Title Barratt House Type ALSTON
All Dimensions to be checked on site			
pad Design Ltd - The Tobacco Factory - Raleigh Road - Bristol BS3 1TF - Tel. 0117 9530059 - www.pad-design.com			







FRONT ELEVATION




REAR ELEVATION

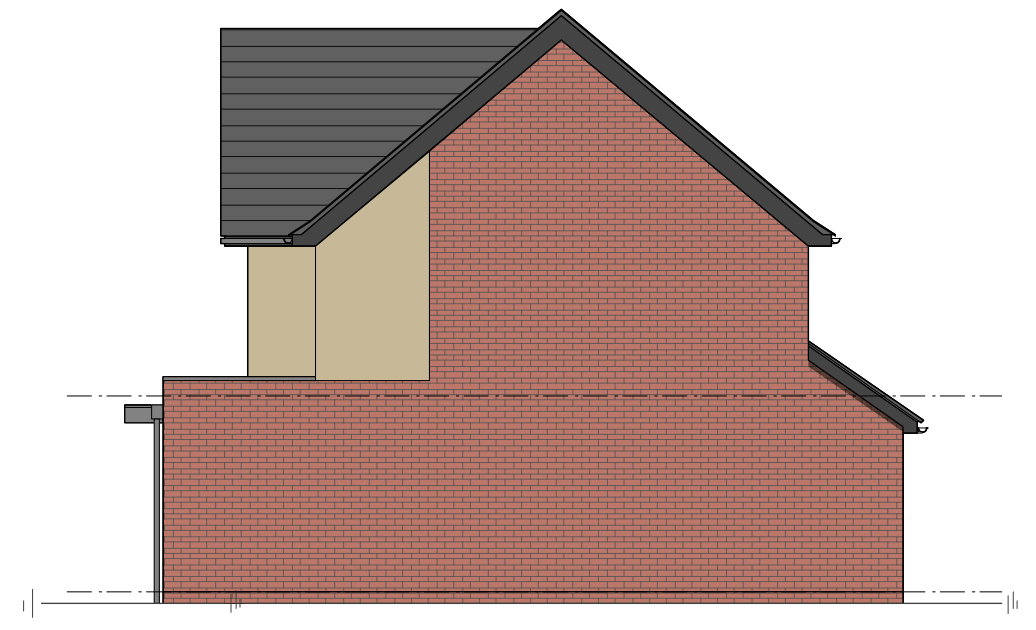

SIDE ELEVATION

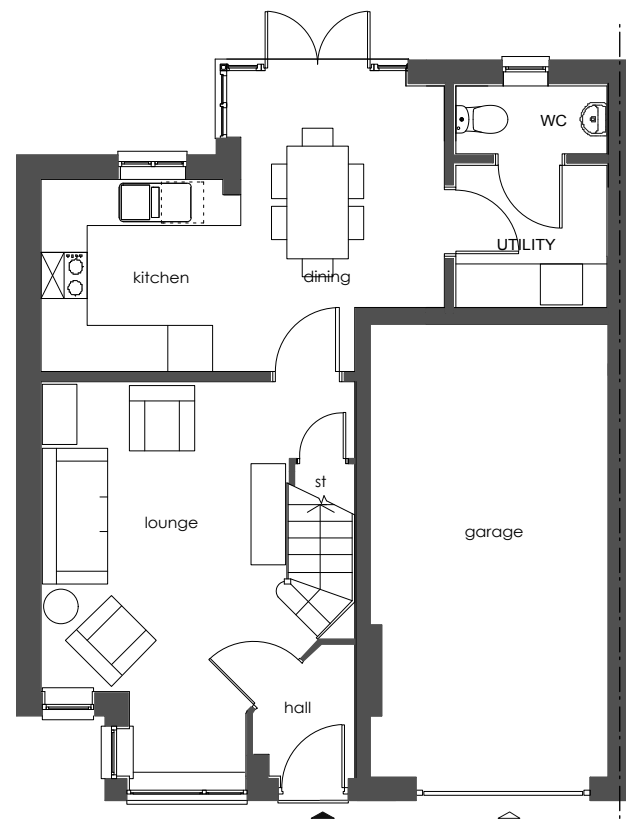

GF PLAN

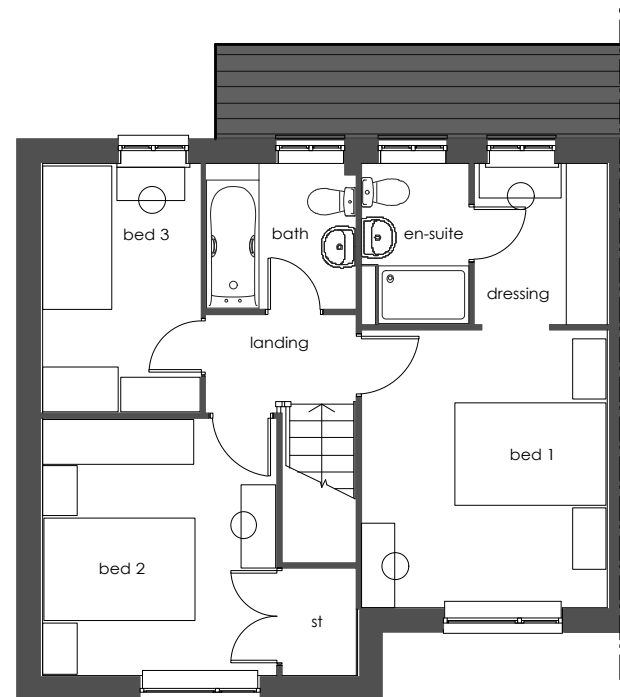

FF PLAN



SIDE ELEVATION


THE VALE OF GLAMORGAN COUNCIL
SUPERSEDED

VALE OF GLAMORGAN COUNCIL
AMENDED PLANS
RECEIVED Date.....

Plot No's: 68

Barratts - **ALSton** 999 sqft (Yellow render version AS)

Note : To be read in conjunction with - Material Layouts drawing No's : 3023, for plot specific materials.

 

Amendments

Date

Job No/Drawing No	13082/BAR_6001.2	Job Title	West Pond Barry
Scale	1:100	Drawn	JL/CR
	@ A3	Date	06 14
Drawing Title	Barratt House Type ALSTON		

All Dimensions to be checked on site

pad Design Ltd - The Tobacco Factory - Raleigh Road - Bristol BS3 1TF - Tel. 0117 9530059 - www.pad-design.com






FRONT ELEVATION




REAR ELEVATION

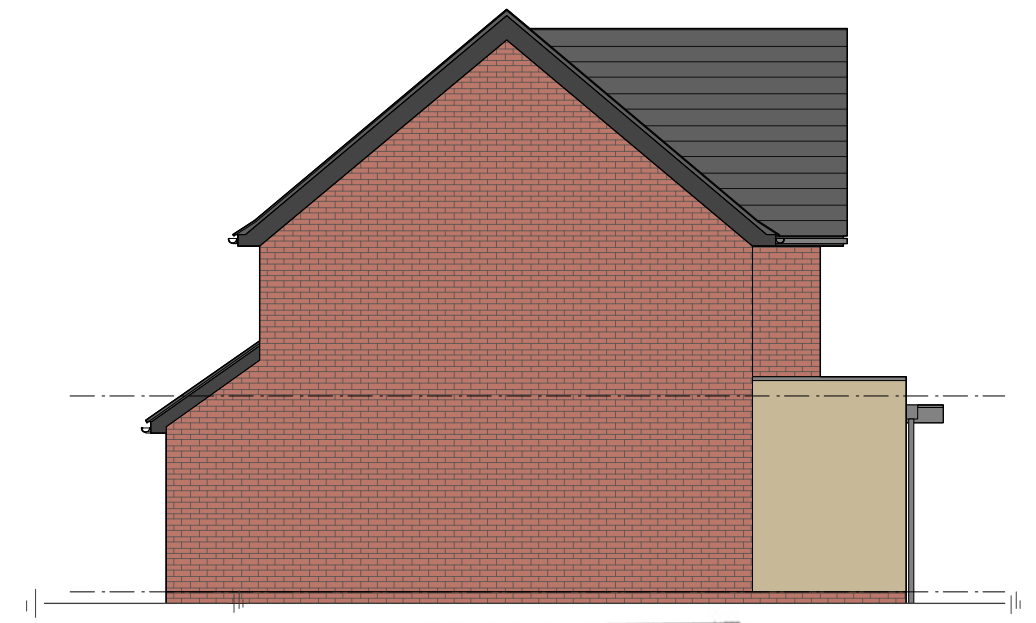


SIDE ELEVATION

VALE OF GLAMORGAN
COUNCIL
AMENDED PLANS
RECEIVED Date.....

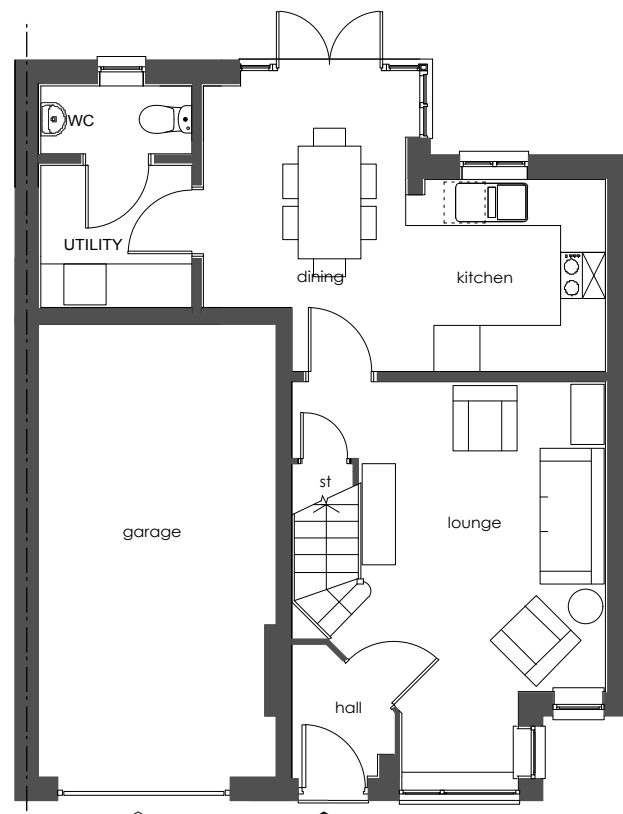


GF PLAN

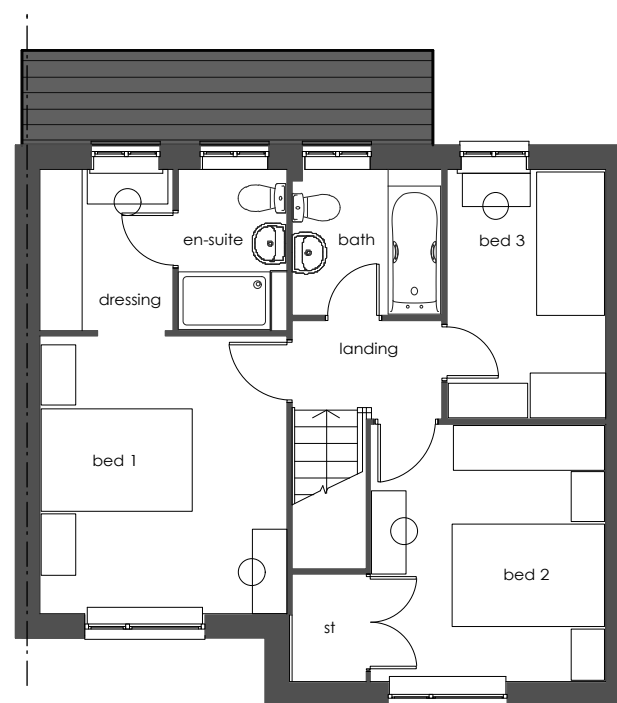

FF PLAN

THE VALE OF GLAMORGAN COUNCIL
SUPERSEDED

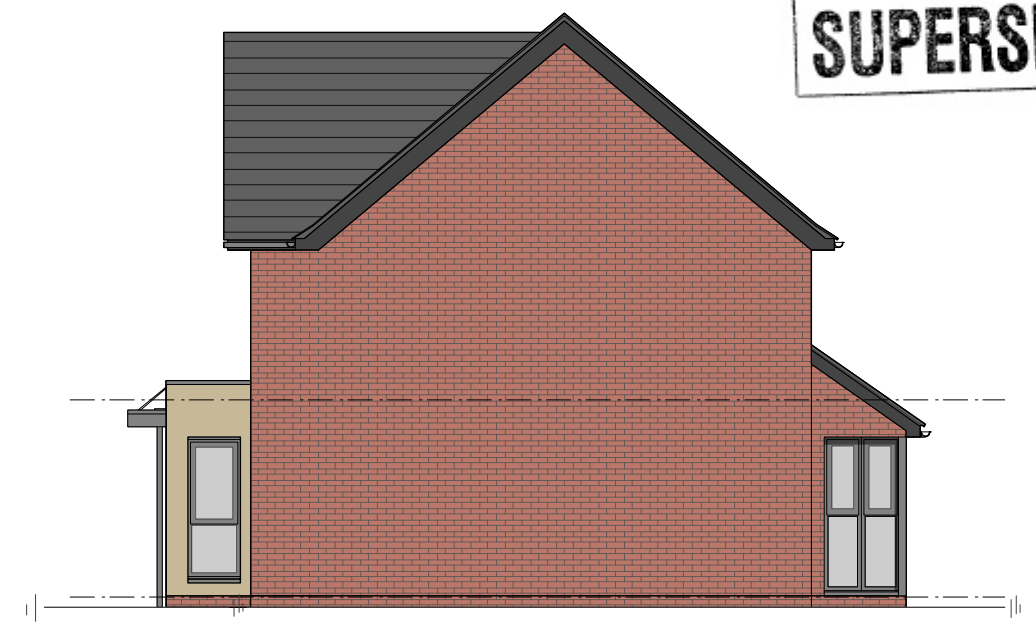


SIDE ELEVATION

Plot No's: 1, 3, 22, 45, 69, 86

Barratts - **ALSton** 999 sqft (Brick version Opp)

Note : To be read in conjunction with - Material Layouts drawing No's : 3023, for plot specific materials.

 

Amendments

Date

Job No/Drawing No 13082/BAR_6001.3		Job Title West Pond Barry	
Scale 1:100 @ A3	Date 06 14	Drawn JL/CR	Drawing Title Barratt House Type ALSTON
All Dimensions to be checked on site			
pad Design Ltd - The Tobacco Factory - Raleigh Road - Bristol BS3 1TF - Tel. 0117 9530059 - www.pad-design.com			







FRONT ELEVATION




REAR ELEVATION

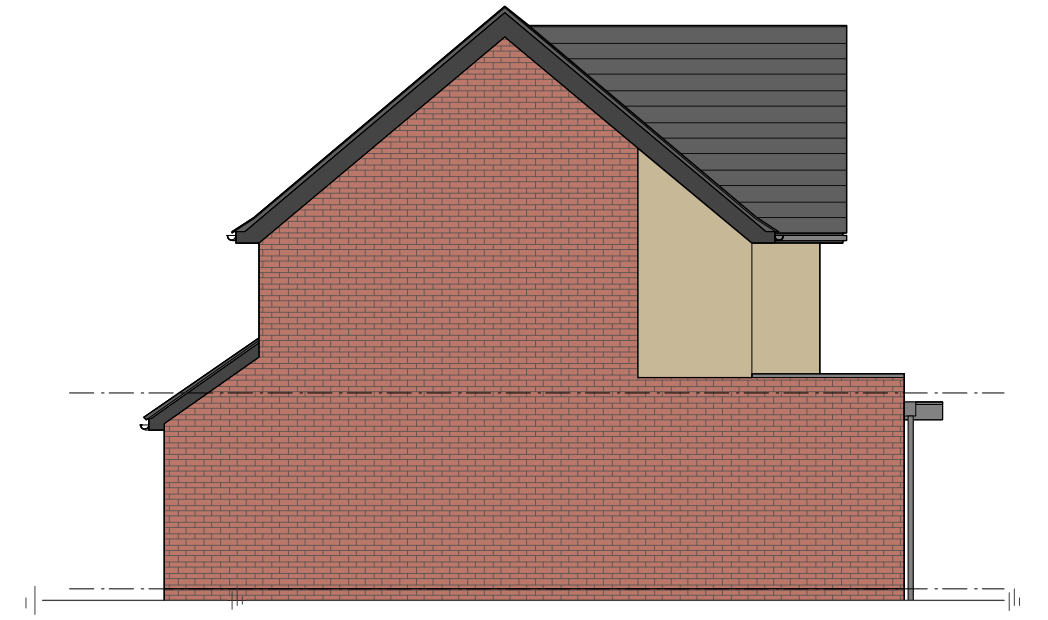


SIDE ELEVATION

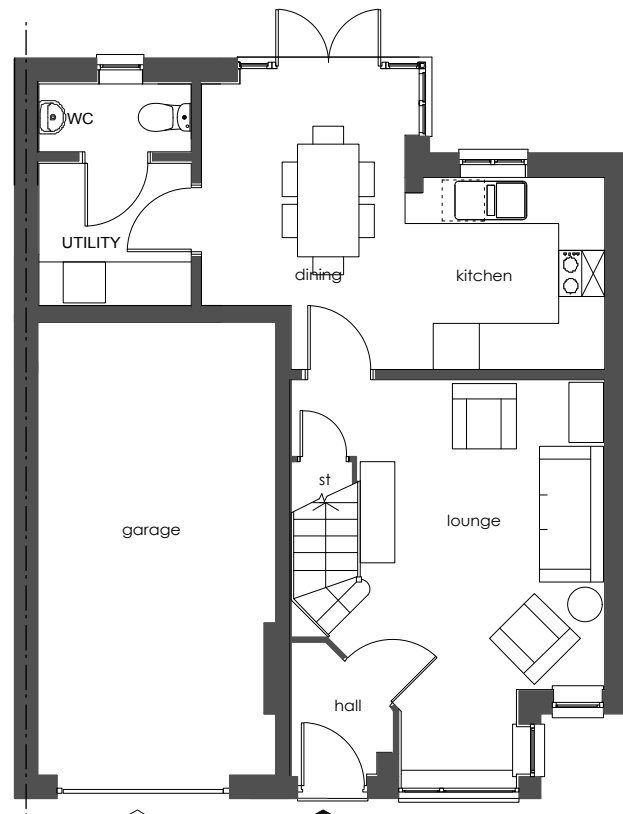

GF PLAN

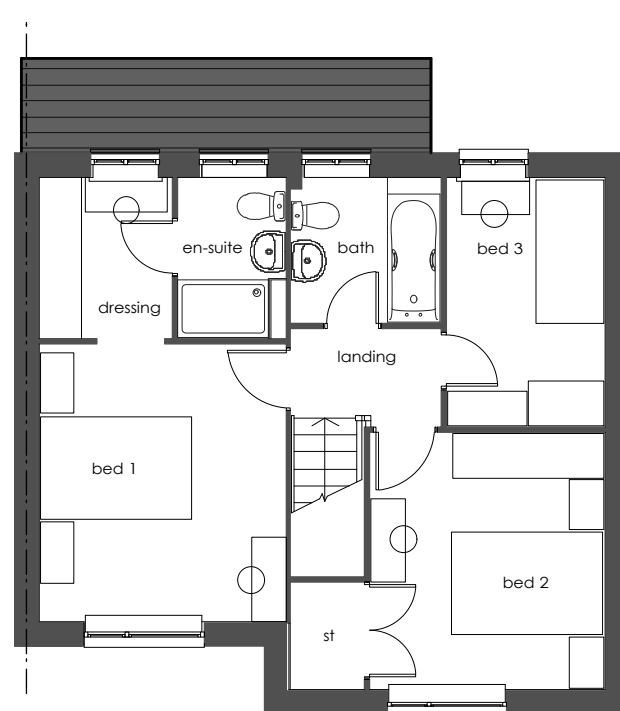

FF PLAN

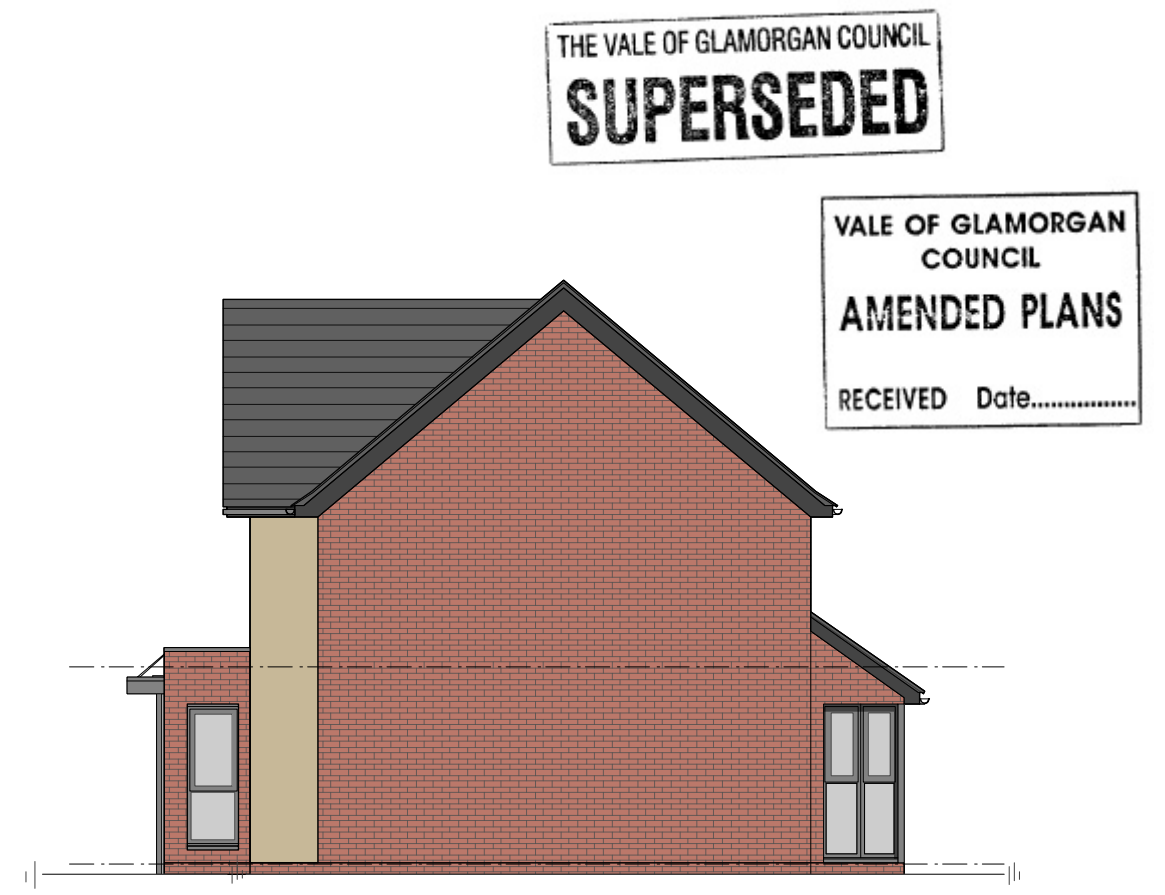

SIDE ELEVATION


THE VALE OF GLAMORGAN COUNCIL
SUPERSEDED

VALE OF GLAMORGAN COUNCIL
AMENDED PLANS
RECEIVED Date.....

Plot No's: 67

Barratts - **ALSton** 999 sqft (Yellow render version OP

Note : To be read in conjunction with - Material Layouts drawing No's : 3023, for plot specific materials.

 

Amendments

Date

Job No/Drawing No 13082/BAR_6001.4		Job Title West Pond Barry	
Scale 1:100 @ A3	Date 06 14	Drawn JL/CR	Drawing Title Barratt House Type ALSTON
All Dimensions to be checked on site			
pad Design Ltd - The Tobacco Factory - Raleigh Road - Bristol BS3 1TF - Tel. 0117 9530059 - www.pad-design.com			





FRONT ELEVATION




REAR ELEVATION


VALE OF GLAMORGAN
COUNCIL
AMENDED PLANS
RECEIVED Date.....



SIDE ELEVATION

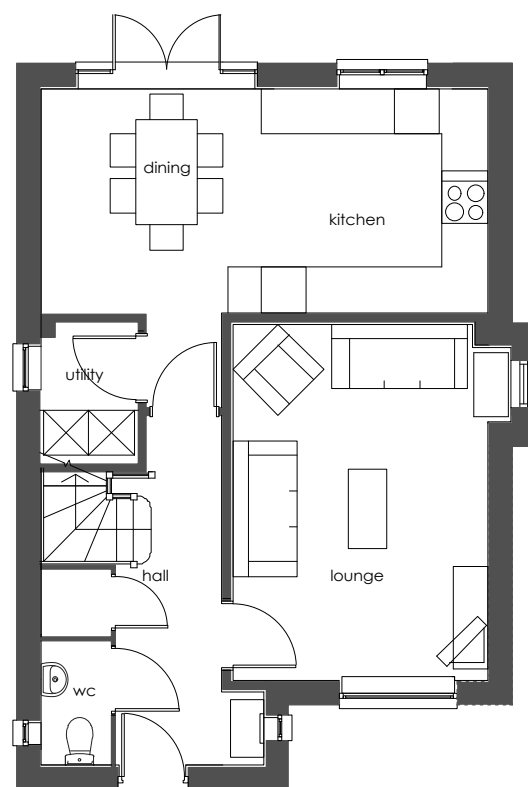

GF PLAN

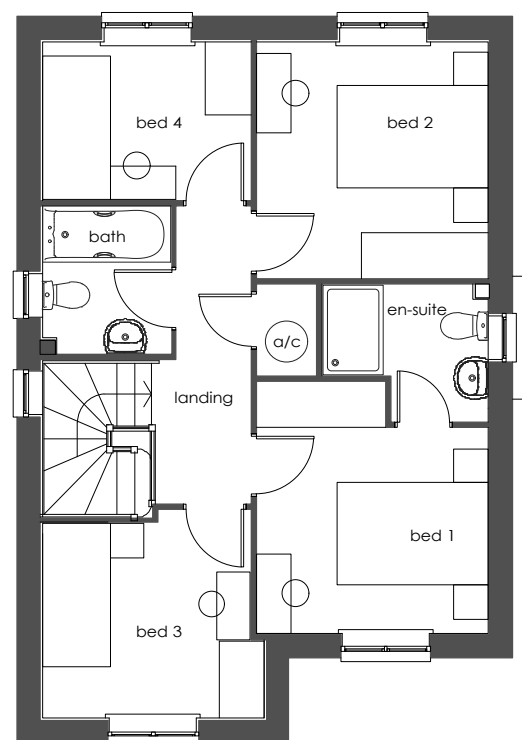

FF PLAN

THE VALE OF
GLAMORGAN COUNCIL
TOWN AND COUNTRY PLANNING ACT 1990
APPROVED
SUBJECT TO COMPLIANCE WITH CONDITIONS (IF ANY)



SIDE
ELEVATION

Amendments

Date

Plot No's: 91

Barratts - KIngton 1081 sqft (Yellow render version with gable element Opp)

Note : To be read in conjunction with - Material Layouts drawing No's : 3023, for plot specific materials.




Job No/Drawing No 13082/BAR_6002.1			Job Title West Pond Barry
Scale 1:100 @ A3	Date 06 14	Drawn JL/CR	Drawing Title Barratt House Type KINGTON
All Dimensions to be checked on site			
pad Design Ltd - The Tobacco Factory - Raleigh Road - Bristol BS3 1TF - Tel. 0117 9530059 - www.pad-design.com			






FRONT ELEVATION

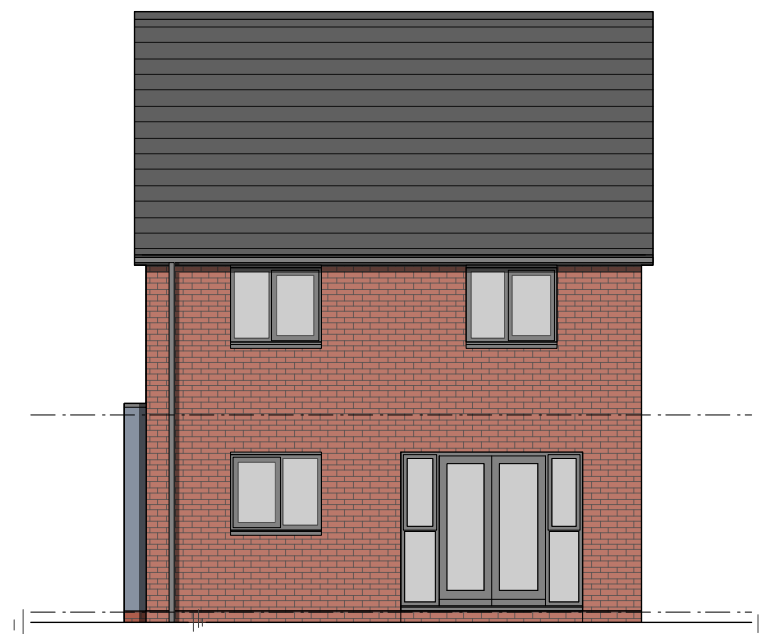


REAR ELEVATION


THE VALE OF
GLAMORGAN COUNCIL
TOWN AND COUNTRY PLANNING ACT 1990
APPROVED
SUBJECT TO COMPLIANCE WITH CONDITIONS (IF ANY)

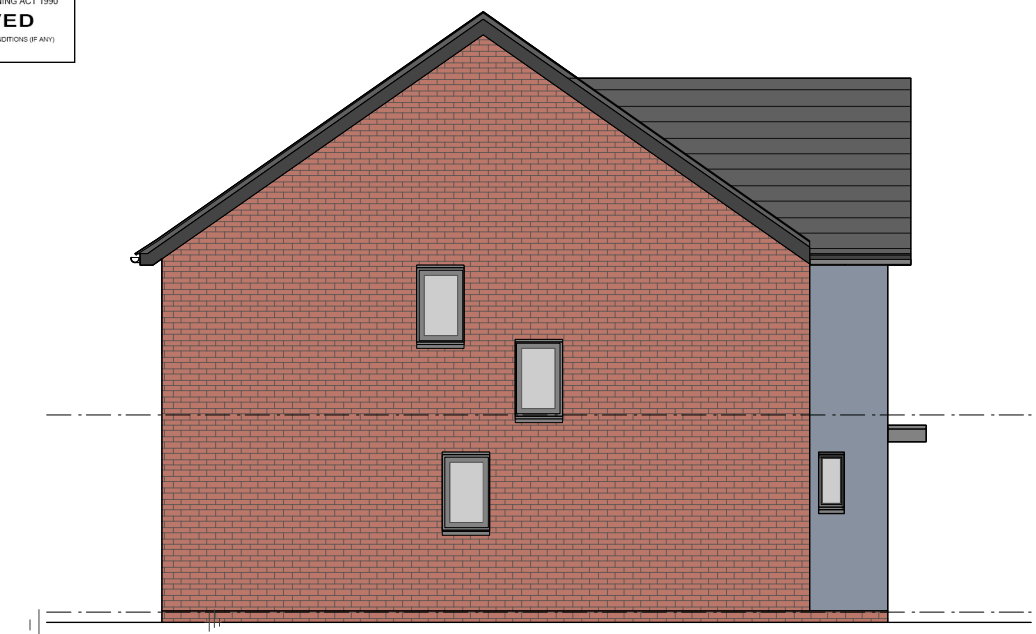

SIDE ELEVATION

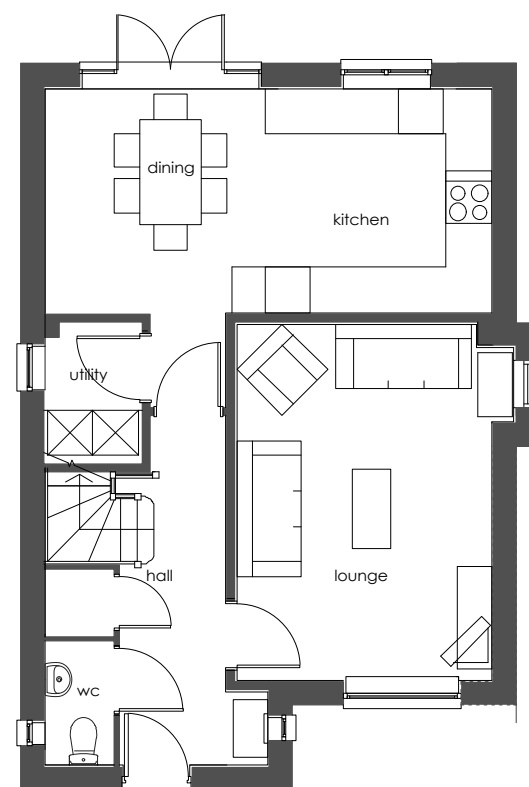

GF PLAN

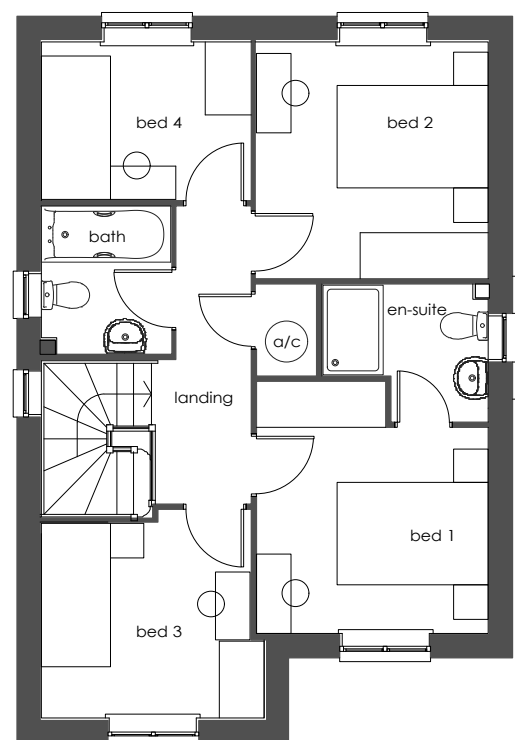

FF PLAN

VALE OF GLAMORGAN
COUNCIL
AMENDED PLANS
RECEIVED Date.....



SIDE
ELEVATION

Amendments

Date

Plot No's: 78

Barratts - KINGton 1081 sqft (Blue render version with gable element Opp)

Note : To be read in conjunction with - Material Layouts drawing No's : 3023, for plot specific materials.



Job No/Drawing No 13082/BAR_6002.2		Job Title West Pond Barry	
Scale 1:100 @ A3	Date 06 14	Drawn JL/CR	Drawing Title Barratt House Type KINGTON
All Dimensions to be checked on site			
pad Design Ltd - The Tobacco Factory - Raleigh Road - Bristol BS3 1TF - Tel. 0117 9530059 - www.pad-design.com			






FRONT ELEVATION




REAR ELEVATION





SIDE ELEVATION

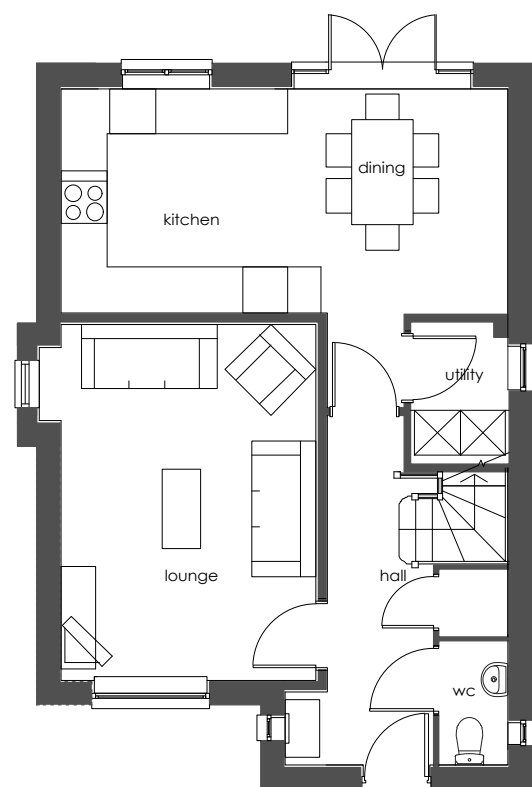

GF PLAN

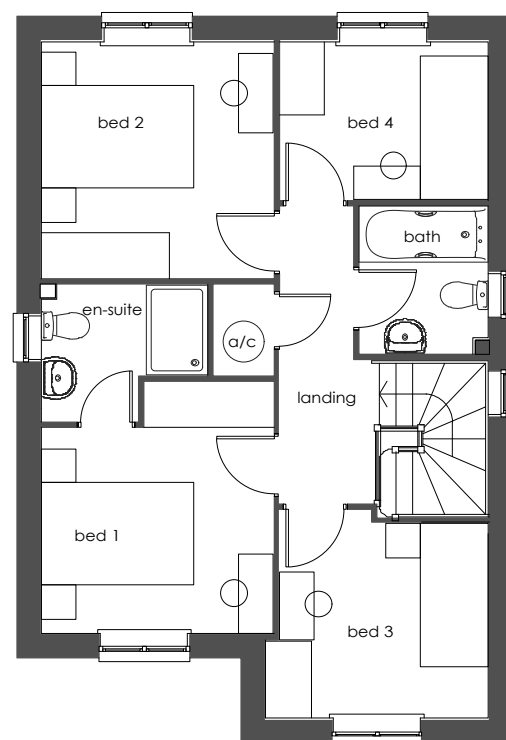

FF PLAN

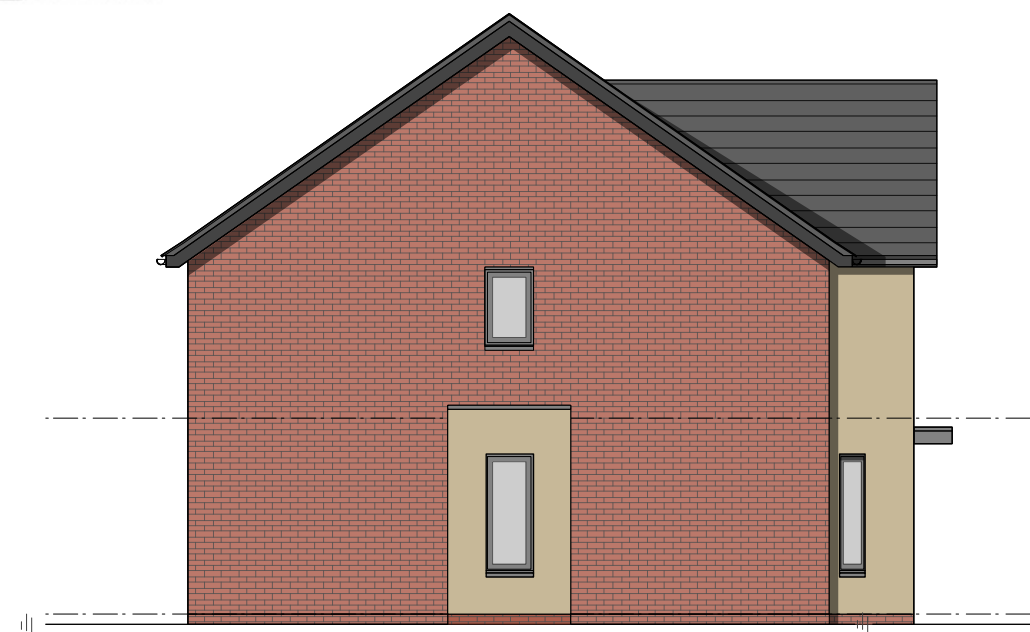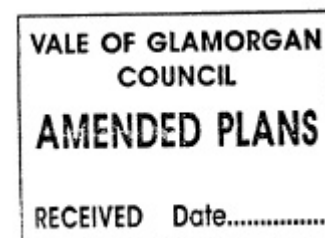

SIDE ELEVATION

Rev A revised according to DJ comments, Handing reviewed
Amendments

CR/JL 2/7/14
Date

Plot No's: 77

Barratts - KINgton 1081 sqft (Yellow render version with gable element As)

Note : To be read in conjunction with - Material Layouts drawing No's : 3023, for plot specific materials.



Job No/Drawing No 13082/BAR_6002.3A		Job Title West Pond Barry	
Scale 1:100 @ A3	Date 06 14	Drawn JL/CR	Drawing Title Barratt House Type KINGTON
All Dimensions to be checked on site			
pad Design Ltd - The Tobacco Factory - Raleigh Road - Bristol BS3 1TF - Tel. 0117 9530059 - www.pad-design.com			





FRONT ELEVATION




REAR ELEVATION

THE VALE OF
GLAMORGAN COUNCIL
TOWN AND COUNTRY PLANNING ACT 1990
APPROVED
SUBJECT TO COMPLIANCE WITH CONDITIONS (IF ANY)




SIDE ELEVATION

VALE OF GLAMORGAN
COUNCIL
AMENDED PLANS
RECEIVED Date.....

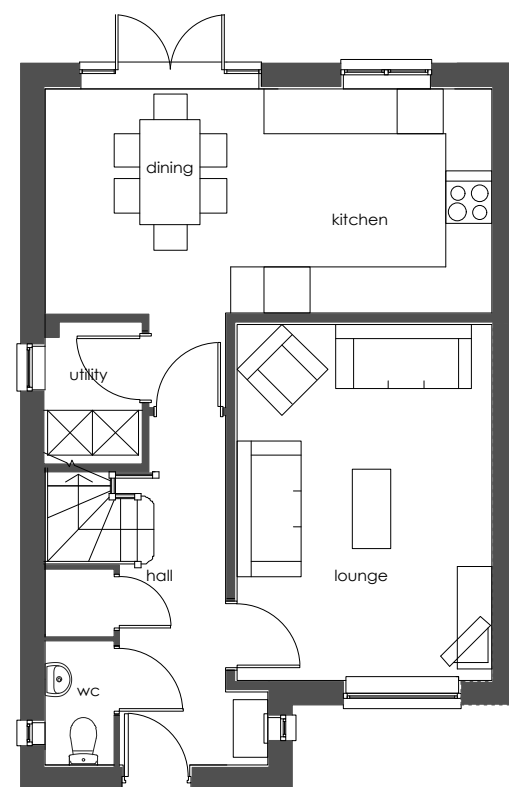

GF PLAN

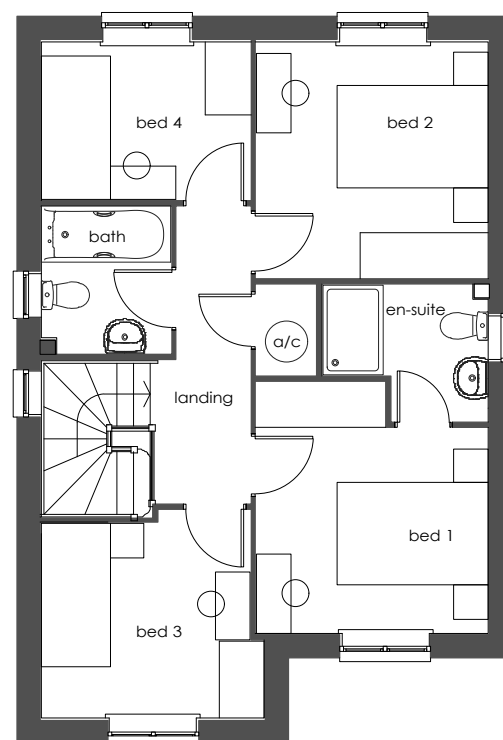

FF PLAN



SIDE
ELEVATION

Amendments

Date

Plot No's: 97

Barratts - KINGton 1081 sqft (Yellow render version Opp)

Note : To be read in conjunction with - Material Layouts drawing No's : 3023, for plot specific materials.




Job No/Drawing No 13082/BAR_6002.4		Job Title West Pond Barry	
Scale 1:100 @ A3	Date 06 14	Drawn JL/CR	Drawing Title Barratt House Type KINGTON
All Dimensions to be checked on site			
pad Design Ltd - The Tobacco Factory - Raleigh Road - Bristol BS3 1TF - Tel. 0117 9530059 - www.pad-design.com			







FRONT ELEVATION

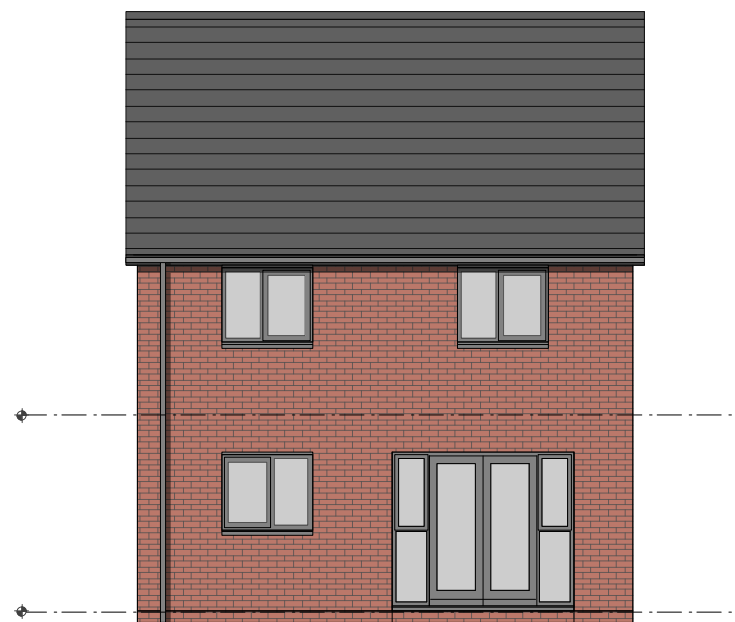


REAR ELEVATION

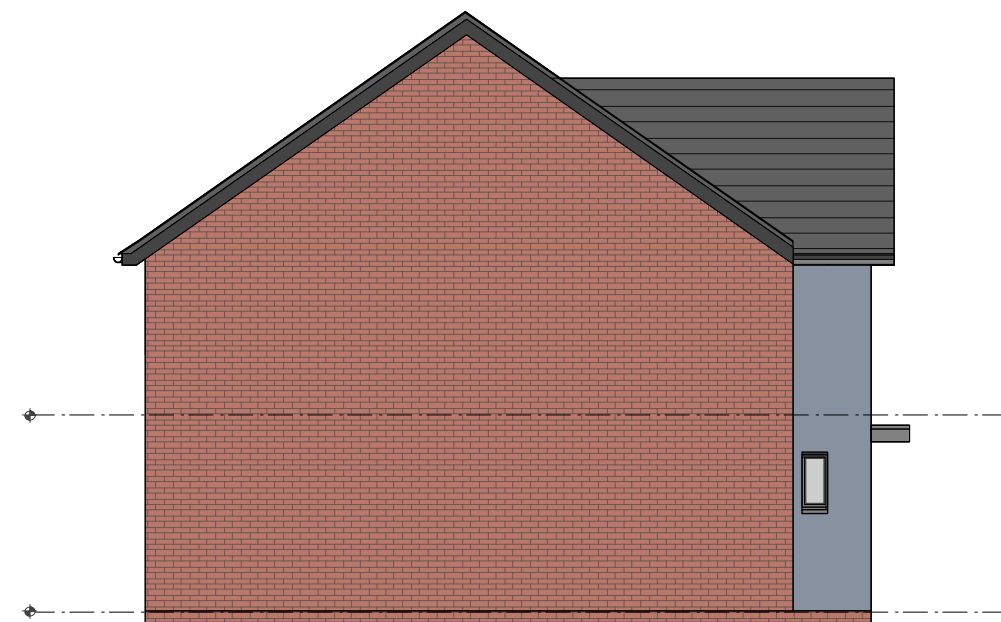



SIDE ELEVATION

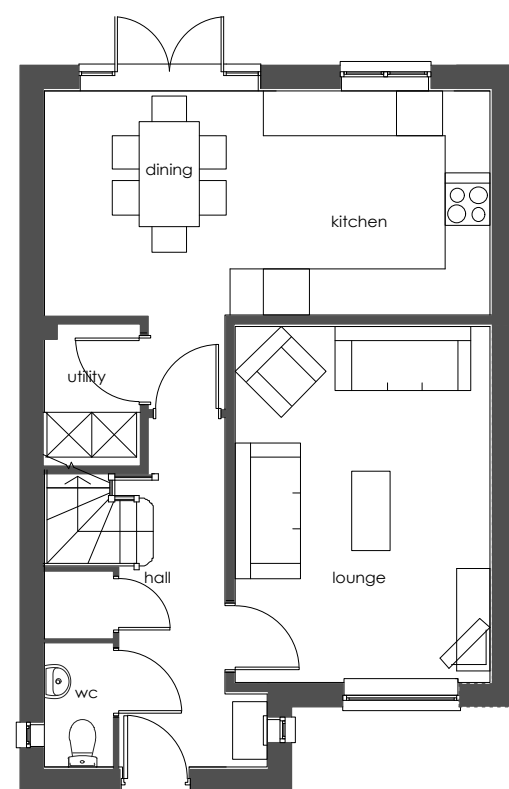

GF PLAN

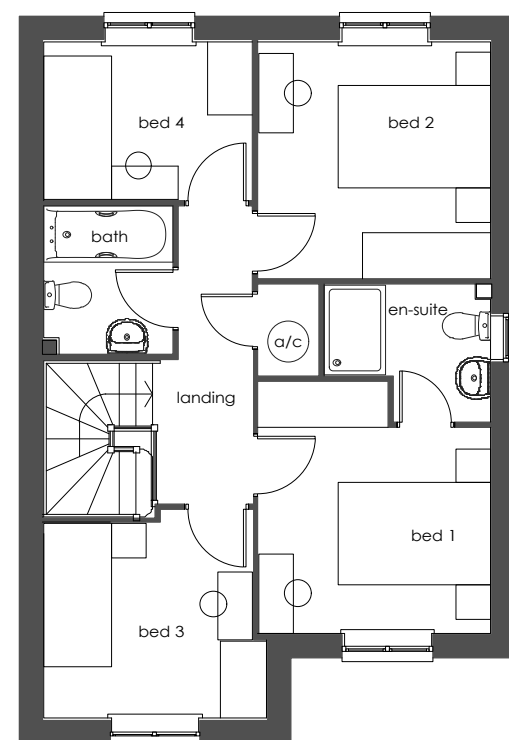

FF PLAN

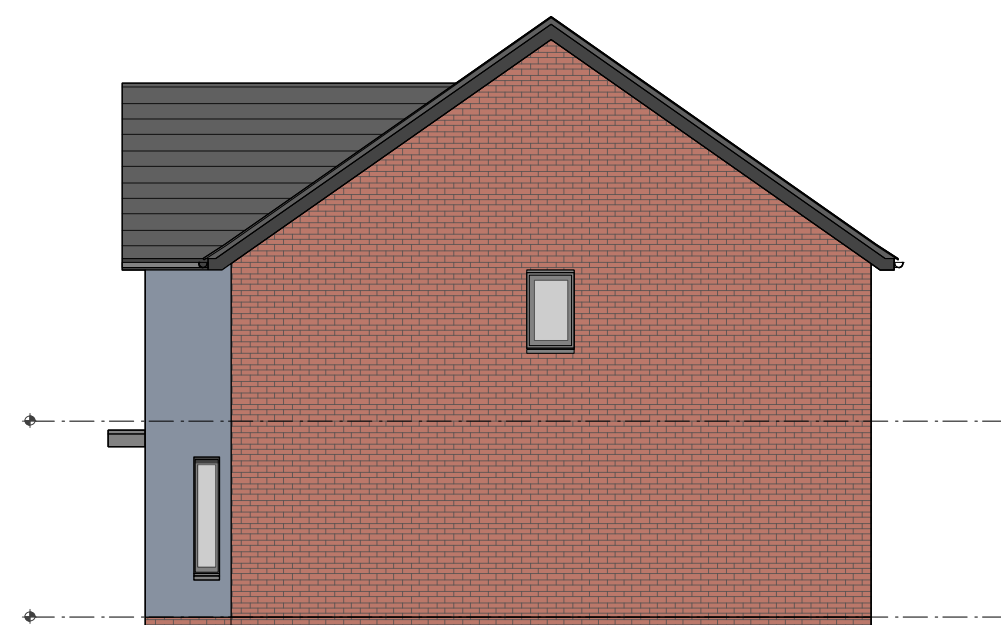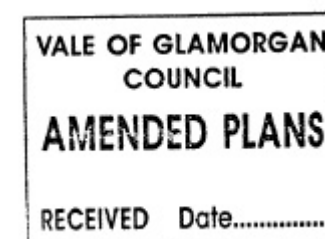


SIDE ELEVATION

Plot No's: 59, 64, 74, 75, 83, 94

Barratts - KINGton 1081 sqft (Blue render version Opp)

Note : To be read in conjunction with - Material Layouts drawing No's : 3023, for plot specific materials.

 

Amendments Date

Job No/Drawing No 13082/BAR_6002.5		Job Title West Pond Barry	
Scale 1:100 @ A3	Date 06 14	Drawn JL/CR	Drawing Title Barratt House Type KINGTON
All Dimensions to be checked on site			
pad Design Ltd - The Tobacco Factory - Raleigh Road - Bristol BS3 1TF - Tel. 0117 9530059 - www.pad-design.com			






FRONT ELEVATION




REAR ELEVATION



SIDE ELEVATION

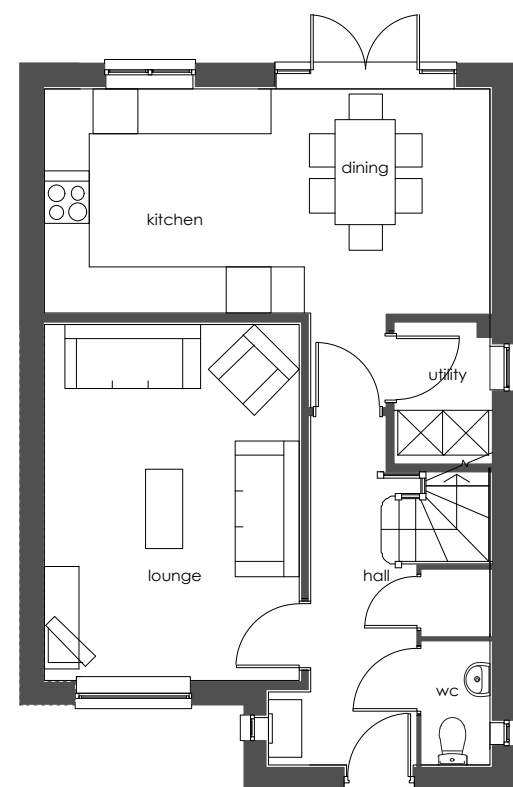


GF PLAN

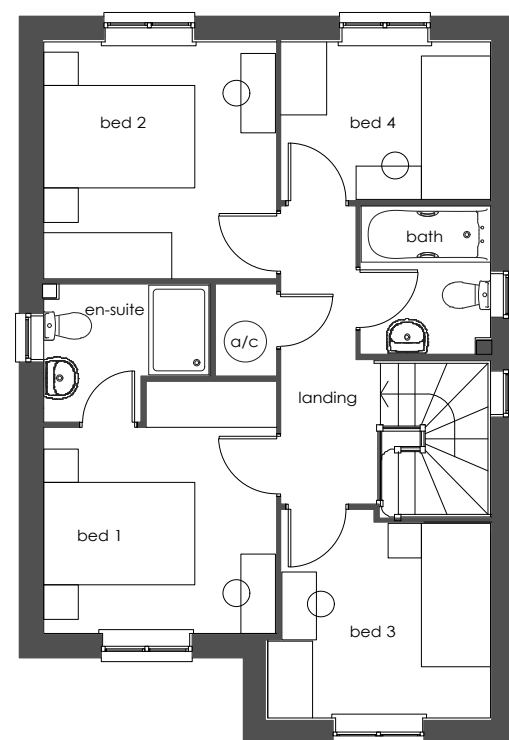

FF PLAN

THE VALE OF
GLAMORGAN COUNCIL
TOWN AND COUNTRY PLANNING ACT 1990
APPROVED
SUBJECT TO COMPLIANCE WITH CONDITIONS (IF ANY)

VALE OF GLAMORGAN
COUNCIL
AMENDED PLANS
RECEIVED Date.....

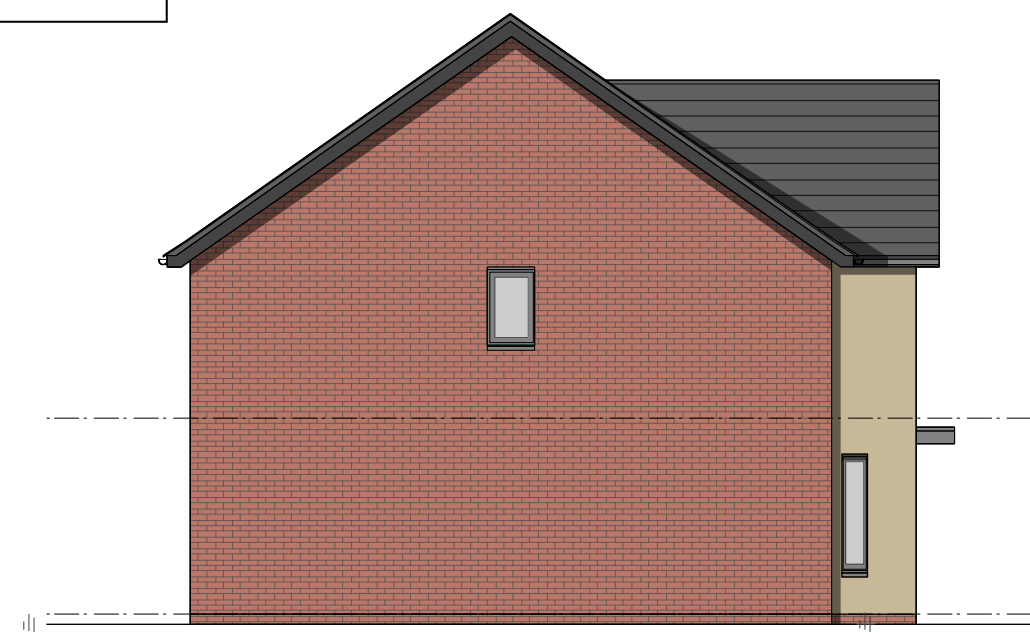

SIDE
ELEVATION

Amendments

Date

Plot No's: 73, 92, 98, 101, 102

Barratts - KINGton 1081 sqft (Yellow render version AS)

Note : To be read in conjunction with - Material Layouts drawing No's : 3023, for plot specific materials.



Job No/Drawing No 13082/BAR_6002.6		Job Title West Pond Barry	
Scale 1:100 @ A3	Date 06 14	Drawn JL/CR	Drawing Title Barratt House Type KINGTON
All Dimensions to be checked on site			
pad Design Ltd - The Tobacco Factory - Raleigh Road - Bristol BS3 1TF - Tel. 0117 9530059 - www.pad-design.com			






FRONT ELEVATION




REAR ELEVATION




SIDE ELEVATION

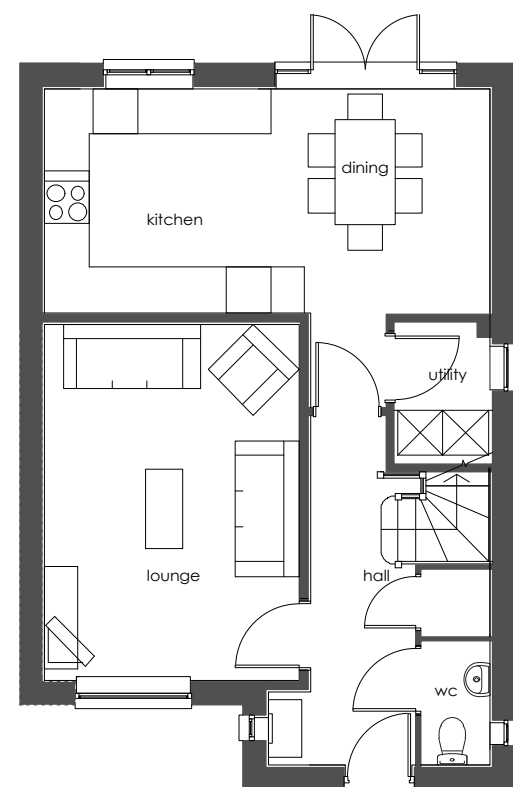

GF PLAN

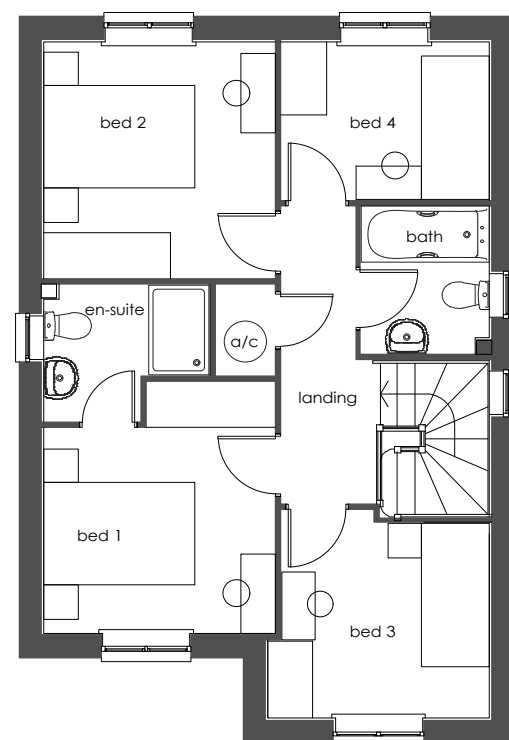

FF PLAN

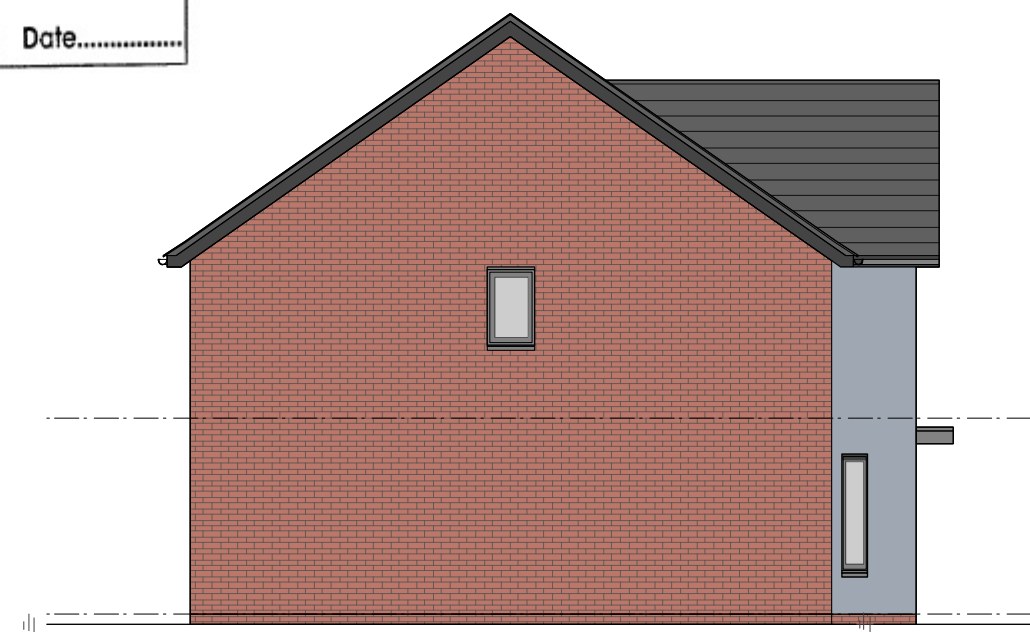

SIDE ELEVATION


Amendments

Date

Plot No's: 61, 76, 96

Barratts - KINGton 1081 sqft (Blue render version AS)

Note : To be read in conjunction with - Material Layouts drawing No's : 3023, for plot specific materials.

 

Job No/Drawing No 13082/BAR_6002.7		Job Title West Pond Barry	
Scale 1:100 @ A3	Date 06 14	Drawn JL/CR	Drawing Title Barratt House Type KINGTON
All Dimensions to be checked on site			
pad Design Ltd - The Tobacco Factory - Raleigh Road - Bristol BS3 1TF - Tel. 0117 9530059 - www.pad-design.com			






FRONT ELEVATION




REAR ELEVATION



SIDE ELEVATION

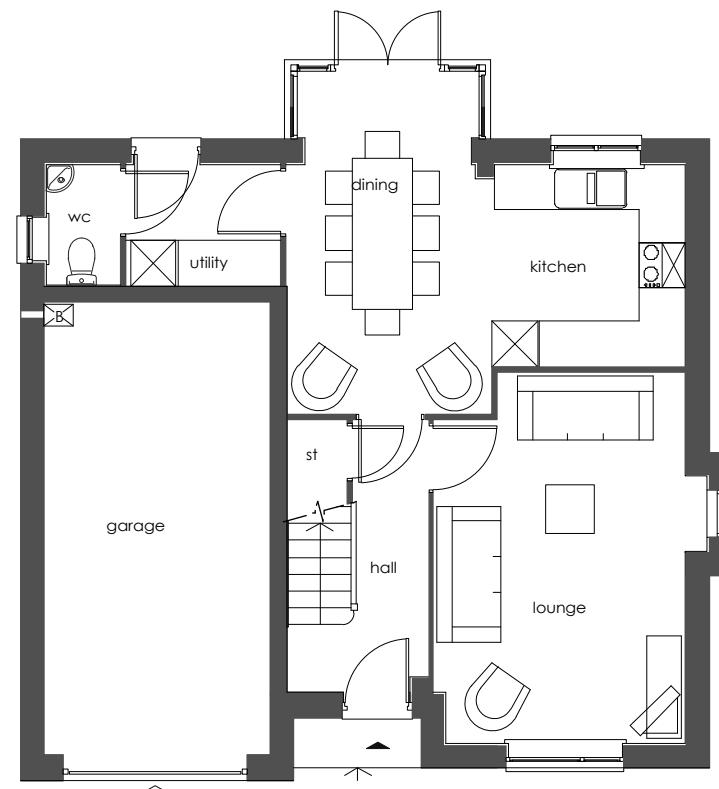

GF PLAN

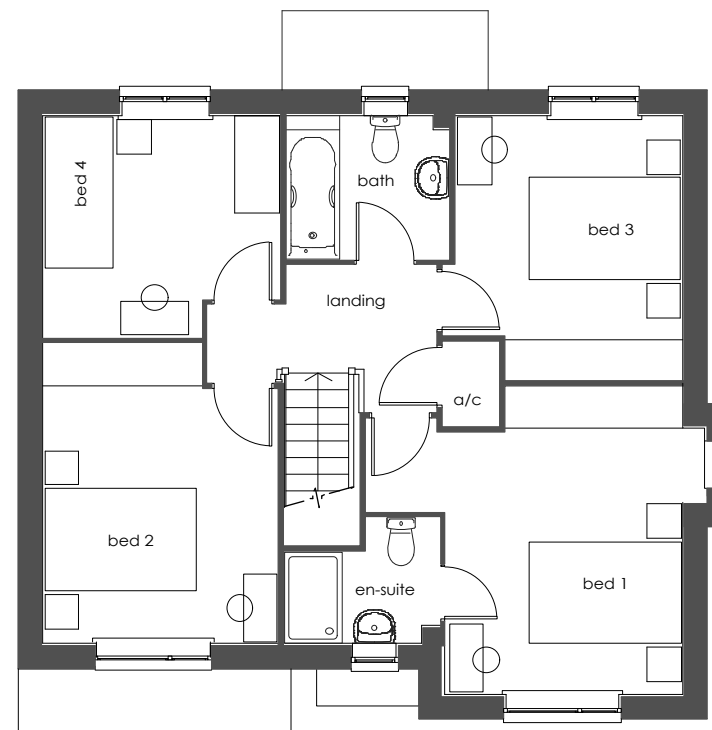

FF PLAN

THE VALE OF
GLAMORGAN COUNCIL
TOWN AND COUNTRY PLANNING ACT 1990
APPROVED
SUBJECT TO COMPLIANCE WITH CONDITIONS (IF ANY)

VALE OF GLAMORGAN
COUNCIL
AMENDED PLANS
RECEIVED Date.....



SIDE
ELEVATION


Amendments

Date

Plot No's: 8

Barratts - HEATHFIELD 1198 sqft (Brick version with gable element AS)

Note : To be read in conjunction with - Material Layouts drawing No's : 3023, for plot specific materials.

 

Job No/Drawing No 13082/BAR_6003.1		Job Title West Pond Barry	
Scale 1:100 @ A3	Date 06 14	Drawn JL/CR	Drawing Title Barratt House Type HEATHFIELD
All Dimensions to be checked on site			
pad Design Ltd - The Tobacco Factory - Raleigh Road - Bristol BS3 1TF - Tel. 0117 9530059 - www.pad-design.com			



VALE OF GLAMORGAN
COUNCIL
AMENDED PLANS
RECEIVED Date.....


THE VALE OF
GLAMORGAN COUNCIL
TOWN AND COUNTRY PLANNING ACT 1990
APPROVED
SUBJECT TO COMPLIANCE WITH CONDITIONS (IF ANY)




FRONT ELEVATION




REAR ELEVATION

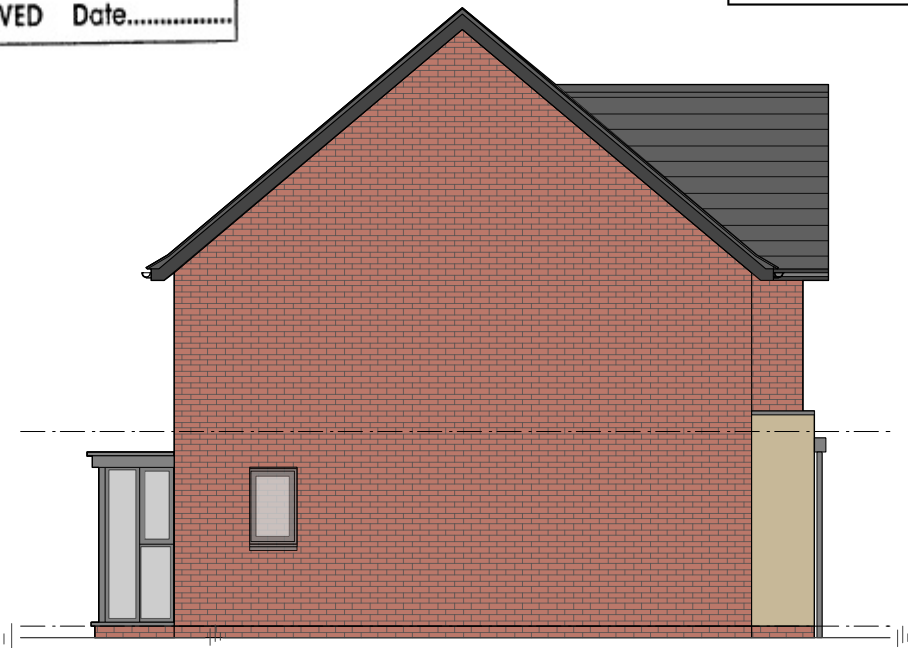


SIDE ELEVATION

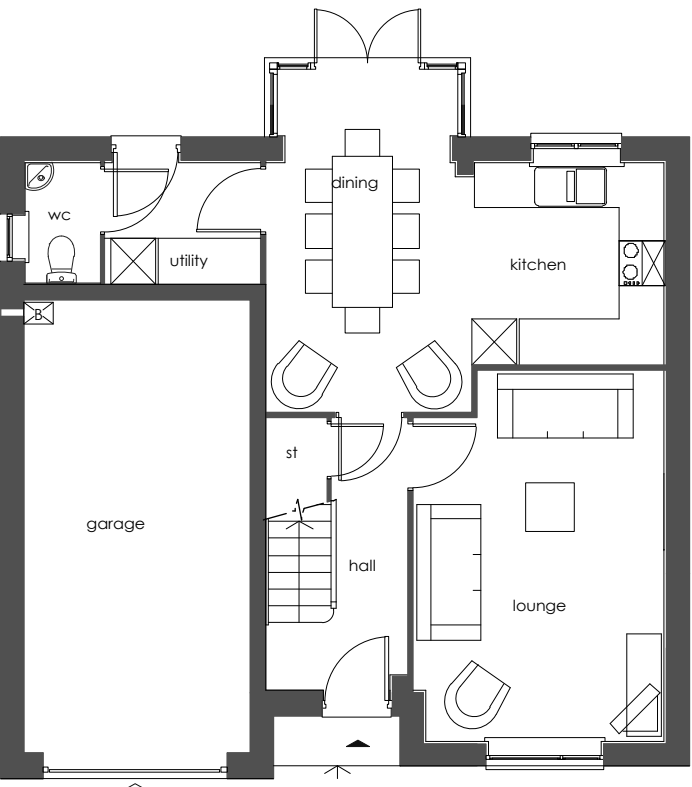

GF PLAN

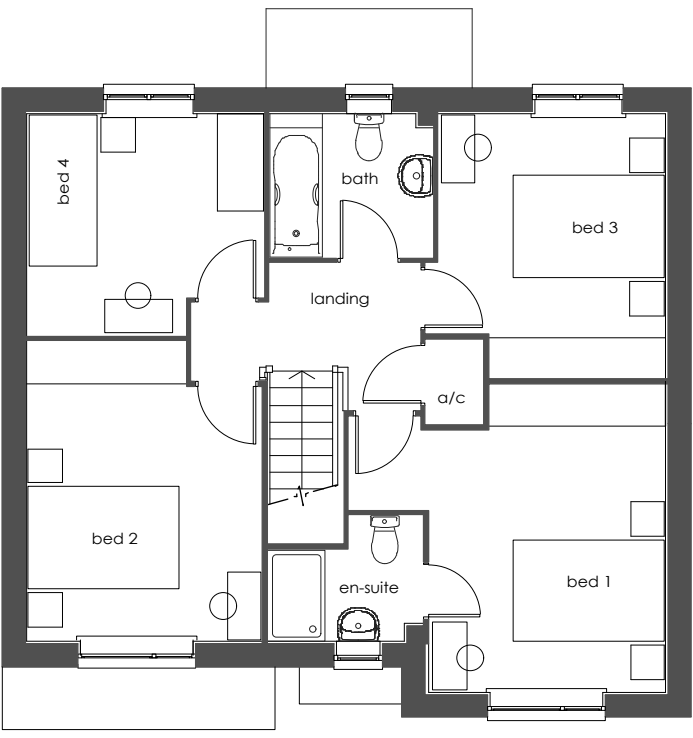

FF PLAN

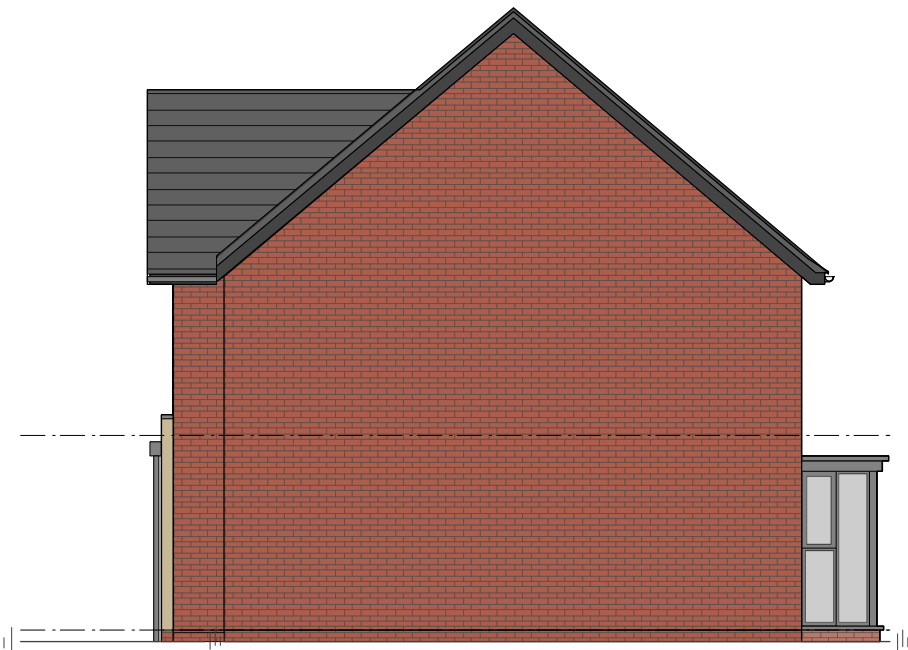


SIDE ELEVATION

Amendments

Date

Plot No's: 65
Barratts - HEATHfield 1198 sqft (Brick version AS)

 

Note : To be read in conjunction with - Material Layouts drawing No's : 3023, for plot specific materials.

Job No/Drawing No 13082/BAR_6003.2		Job Title West Pond Barry	
Scale 1:100 @ A3	Date 06 14	Drawn JL/CR	Drawing Title Barratt House Type HEATHFIELD
All Dimensions to be checked on site			
pad Design Ltd - The Tobacco Factory - Raleigh Road - Bristol BS3 1TF - Tel. 0117 9530059 - www.pad-design.com			

urban design




FRONT ELEVATION




REAR ELEVATION



SIDE ELEVATION

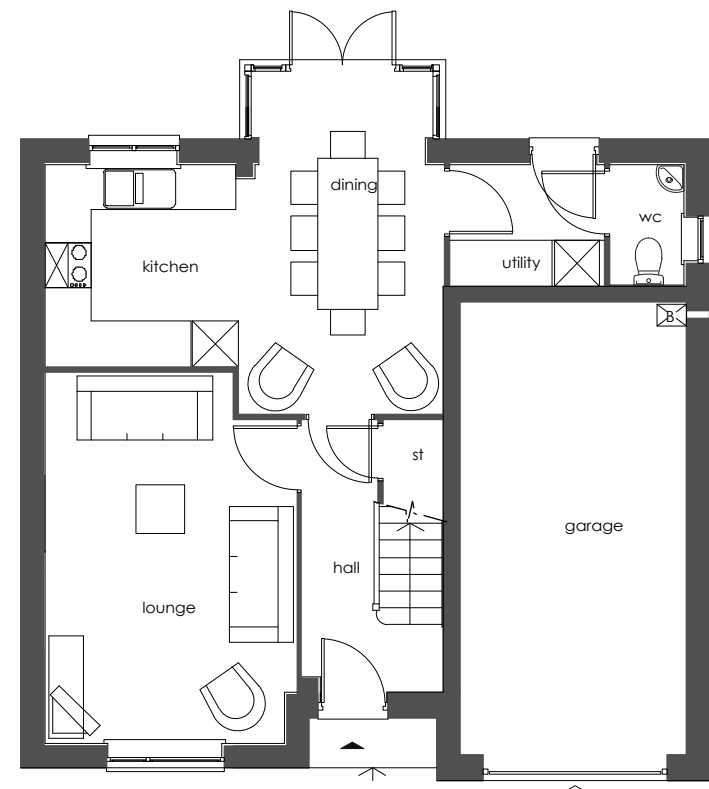


GF PLAN

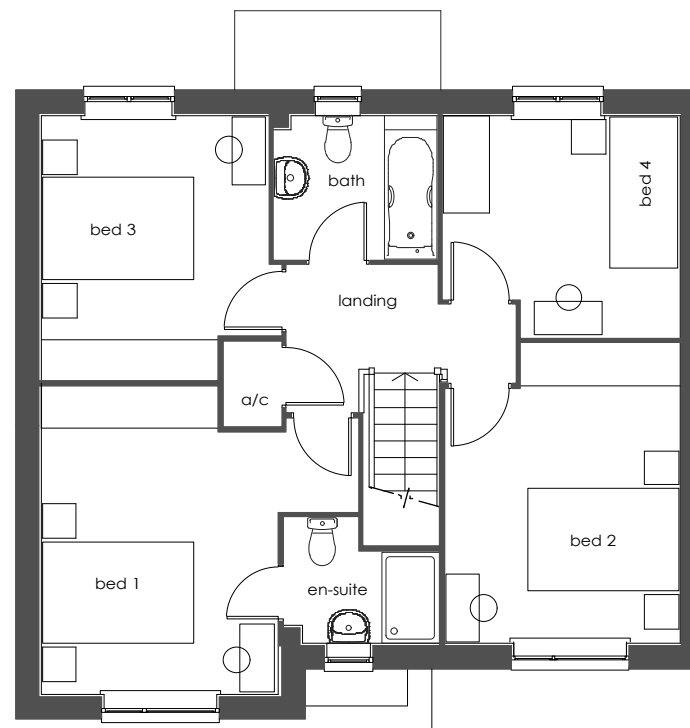

FF PLAN

THE VALE OF
GLAMORGAN COUNCIL
TOWN AND COUNTRY PLANNING ACT 1990
APPROVED
SUBJECT TO COMPLIANCE WITH CONDITIONS (IF ANY)

VALE OF GLAMORGAN
COUNCIL
AMENDED PLANS
RECEIVED Date.....

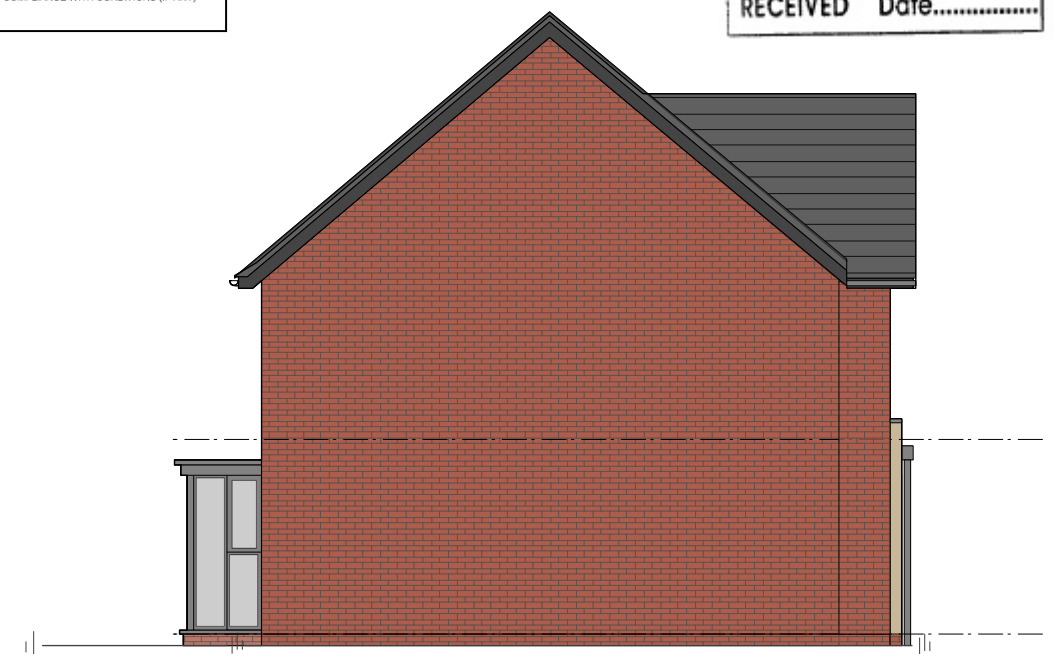

SIDE
ELEVATION


Amendments

Date

Plot No's: 5, 9, 66, 88, 89, 90

Barratts - HEATHfield 1198 sqft (Brick version Opp)

Note : To be read in conjunction with - Material Layouts drawing No's : 3023, for plot specific materials.

 


Job No/Drawing No 13082/BAR_6003.3		Job Title West Pond Barry	
Scale 1:100 @ A3	Date 06 14	Drawn JL/CR	Drawing Title Barratt House Type HEATHFIELD
All Dimensions to be checked on site			
pad Design Ltd - The Tobacco Factory - Raleigh Road - Bristol BS3 1TF - Tel. 0117 9530059 - www.pad-design.com			







FRONT ELEVATION

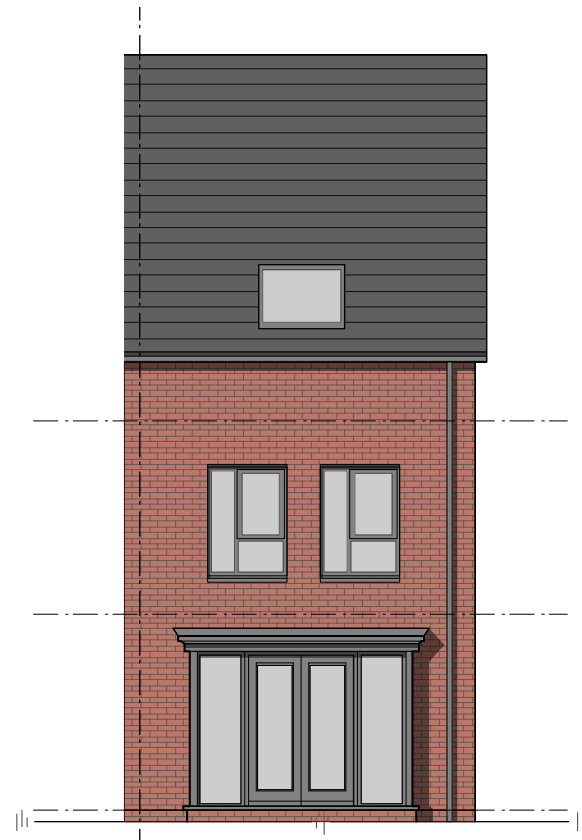


REAR ELEVATION

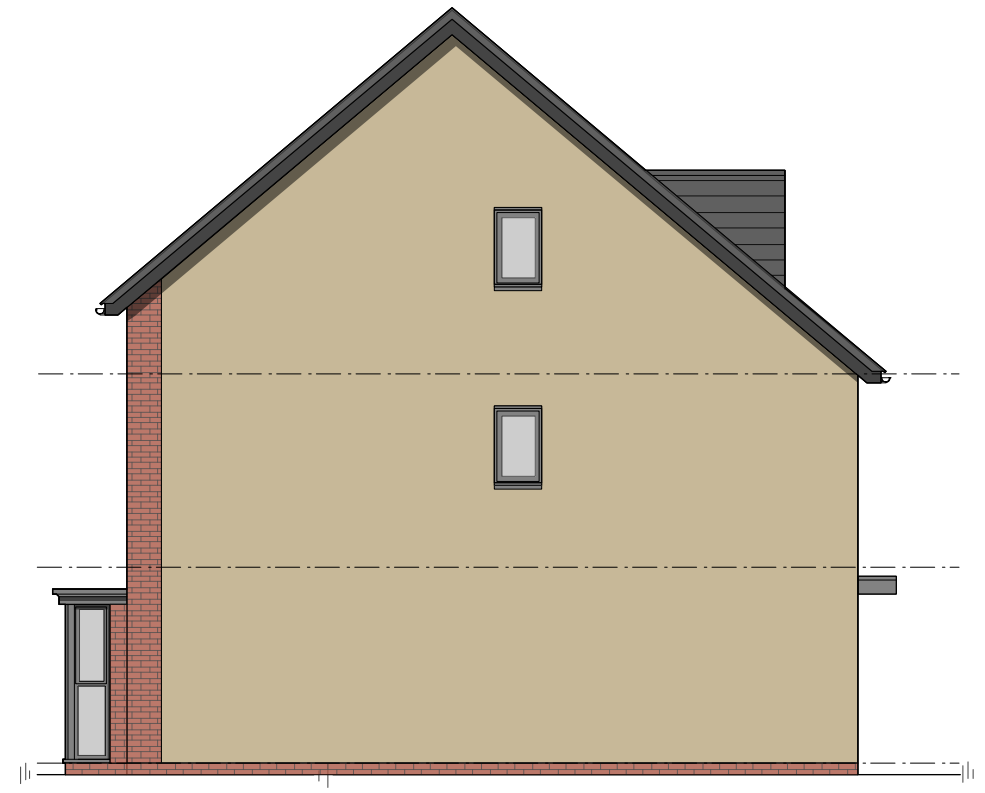


SIDE ELEVATION

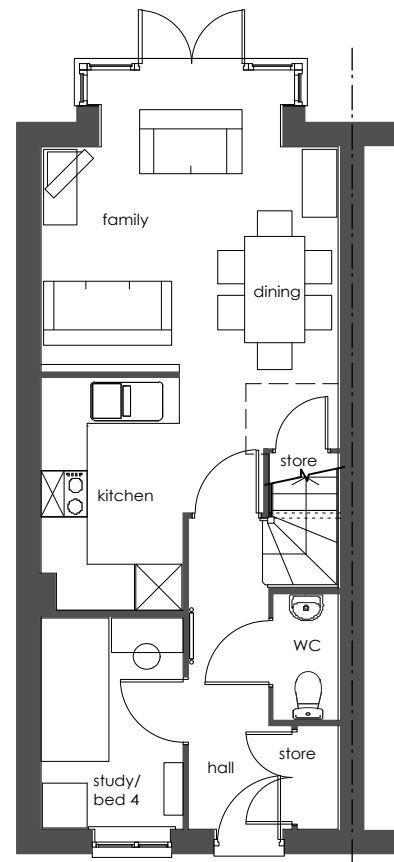


GF PLAN

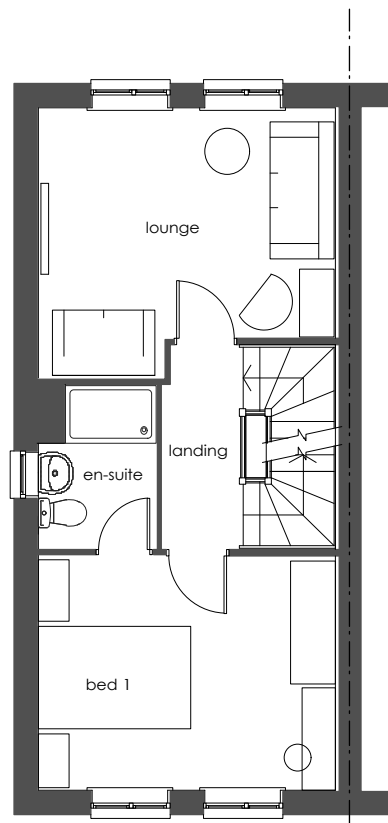

FF PLAN

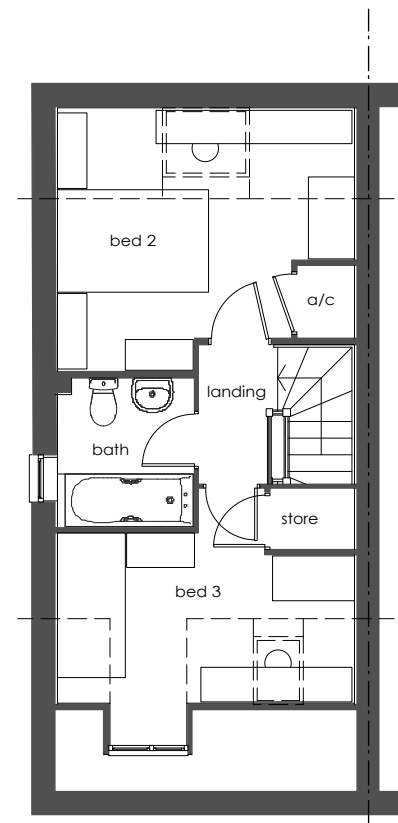


SF PLAN

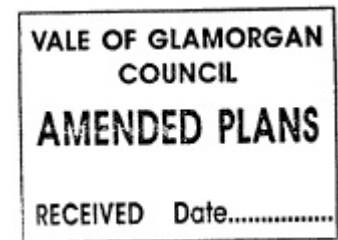

Plot No's: 7, 11, 80, 82

Barratts - HELmsley 1129 sqft (Yellow render version with gable windows AS)

Note : To be read in conjunction with - Material Layouts drawing No's : 3023, for plot specific materials.

 


Amendments


Date

Job No/Drawing No 13082/BAR_6004.1		Job Title West Pond Barry	
Scale 1:100 @ A3	Date 06 14	Drawn JL/CR	Drawing Title Barratt House Type HELMSLEY
All Dimensions to be checked on site			
pad Design Ltd - The Tobacco Factory - Raleigh Road - Bristol BS3 1TF - Tel. 0117 9530059 - www.pad-design.com			





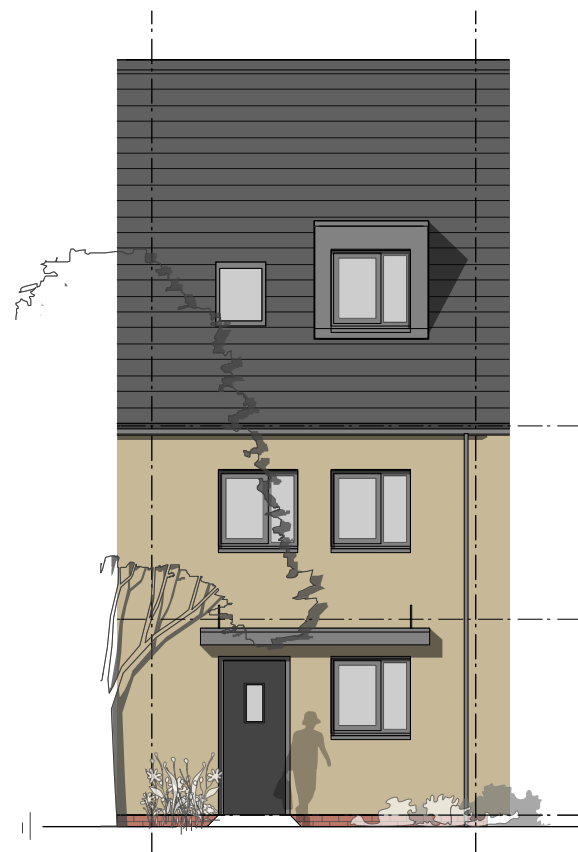


FRONT ELEVATION

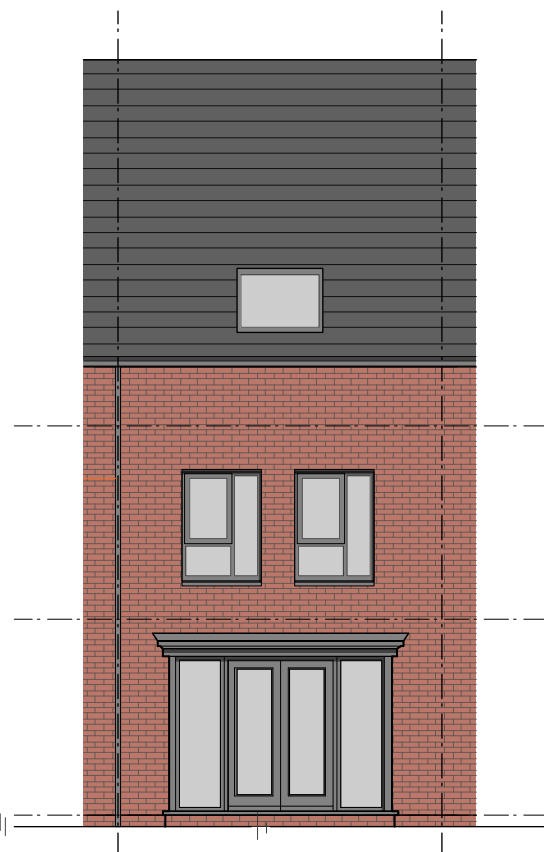


REAR ELEVATION

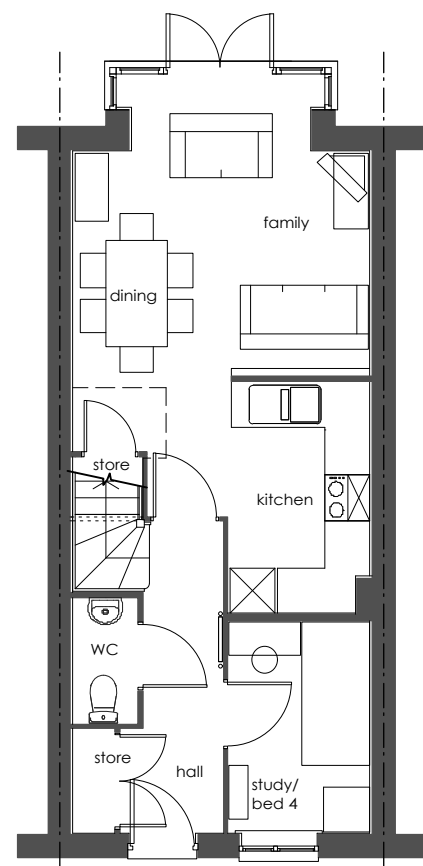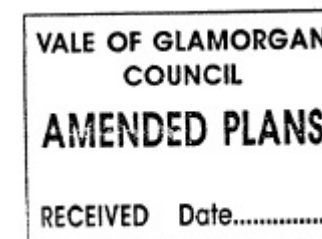

GF PLAN

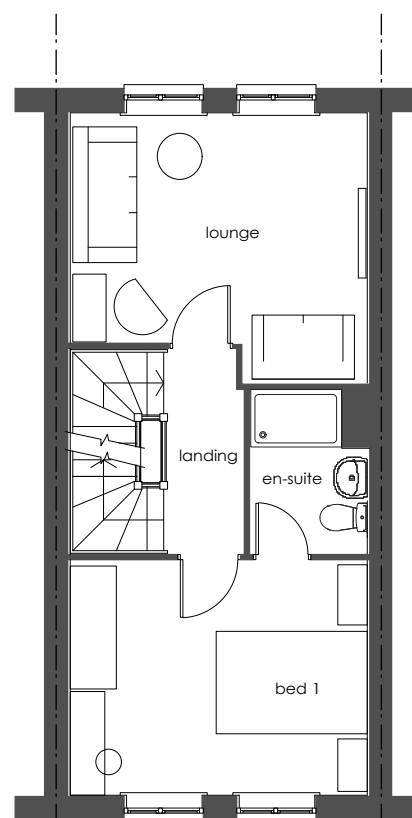

FF PLAN

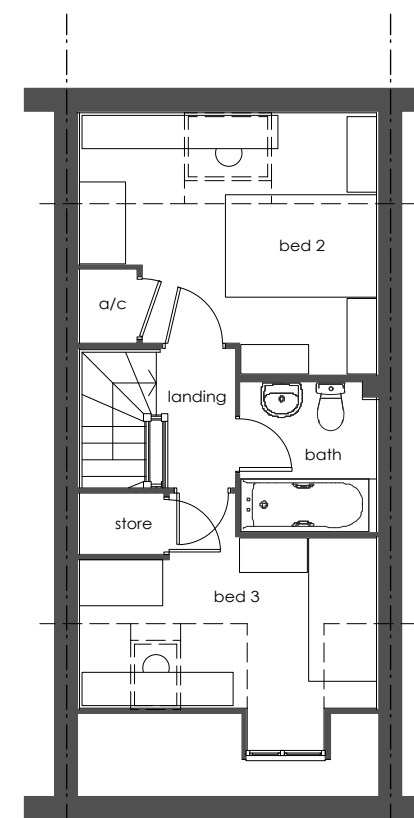

SF PLAN

A Rev A Revised according to DJ comments, Handing reviewed
Amendments

CR/JL 2/7/14
Date

Plot No's: 12

Barratts - HELmsley 1129 sqft (Mid Terrace version Opp)

Note : To be read in conjunction with - Material Layouts drawing No's : 3023, for plot specific materials.




Job No/Drawing No 13082/BAR_6004.2A		Job Title West Pond Barry	
Scale 1:100 @ A3	Date 06 14	Drawn JL/CR	Drawing Title Barratt House Type HELMSLEY
All Dimensions to be checked on site			
pad Design Ltd - The Tobacco Factory - Raleigh Road - Bristol BS3 1TF - Tel. 0117 9530059 - www.pad-design.com			







FRONT ELEVATION

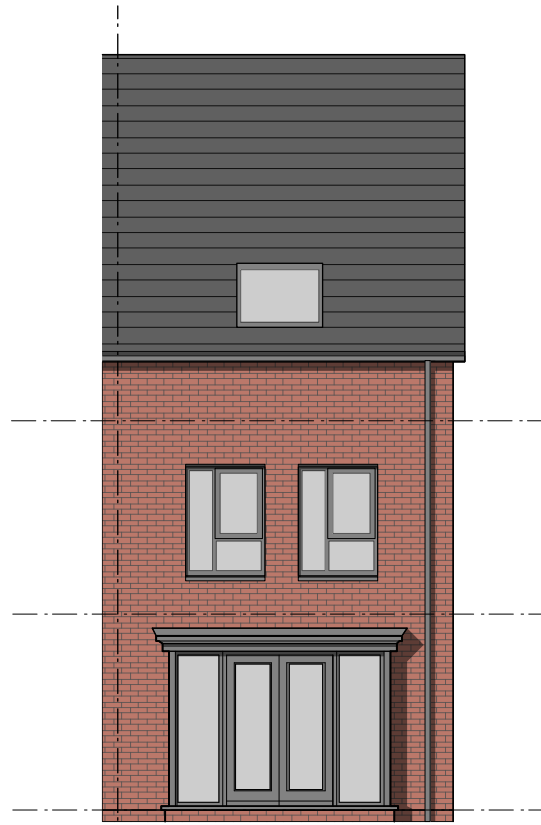


REAR ELEVATION

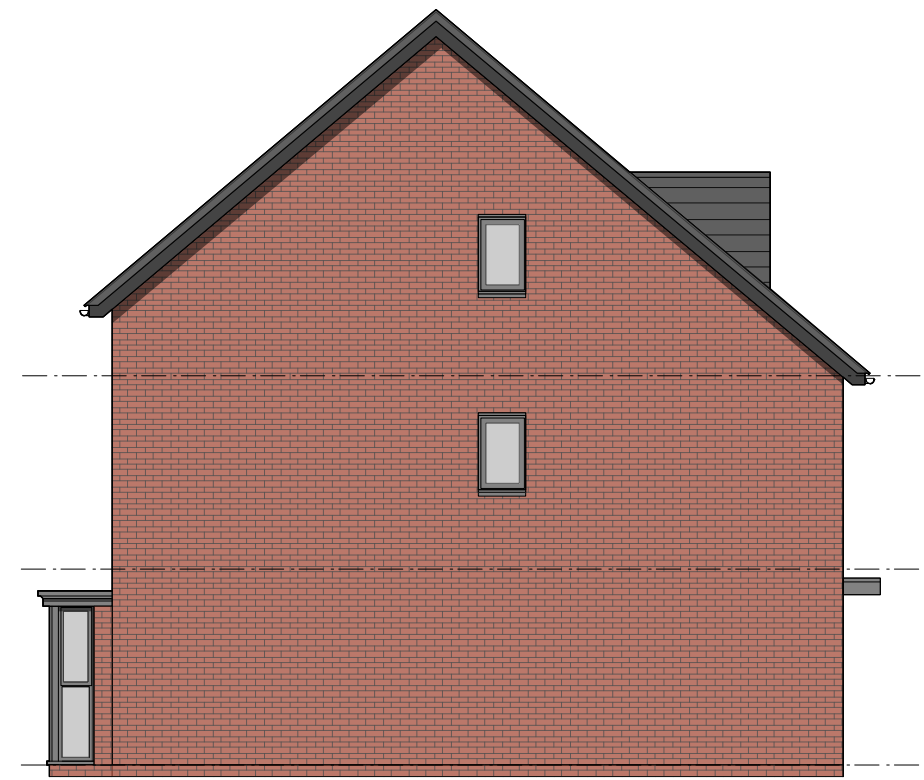


SIDE ELEVATION

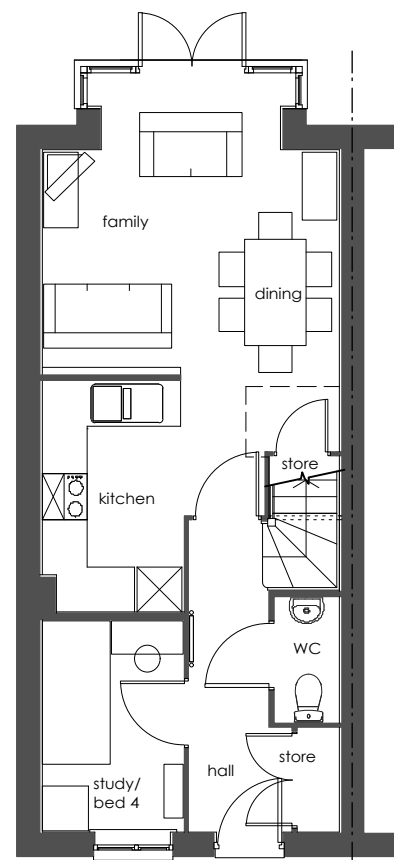


GF PLAN

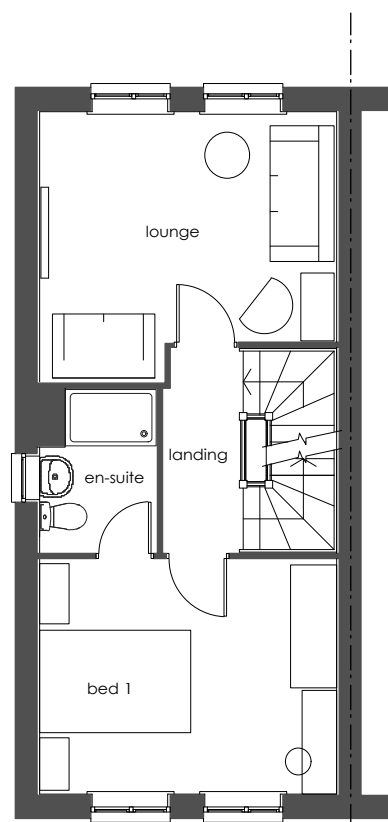

FF PLAN

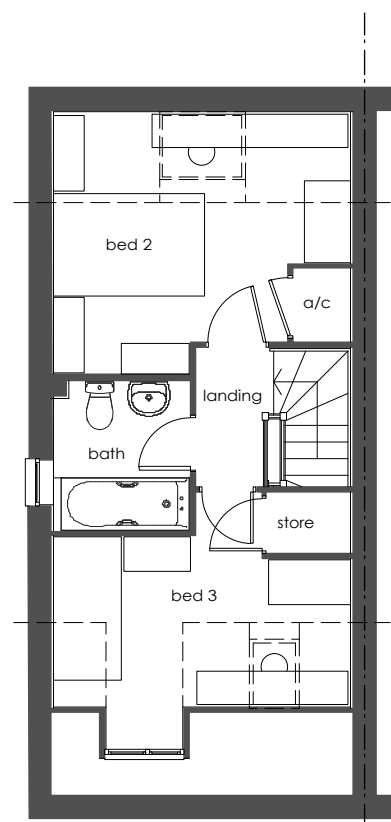


SF PLAN

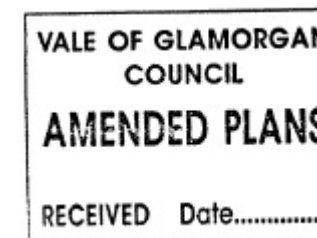

Plot No's: 58, 63, 100, 104

Barratts - HELmsley 1129 sqft (Brick version with gable windows AS)

Note : To be read in conjunction with - Material Layouts drawing No's : 3023, for plot specific materials.

 

Amendments


Date

Job No/Drawing No 13082/BAR_6004.3		Job Title West Pond Barry	
Scale 1:100 @ A3	Date 06 14	Drawn JL/CR	Drawing Title Barratt House Type HELMSLEY
All Dimensions to be checked on site			
pad Design Ltd - The Tobacco Factory - Raleigh Road - Bristol BS3 1TF - Tel. 0117 9530059 - www.pad-design.com			







FRONT ELEVATION

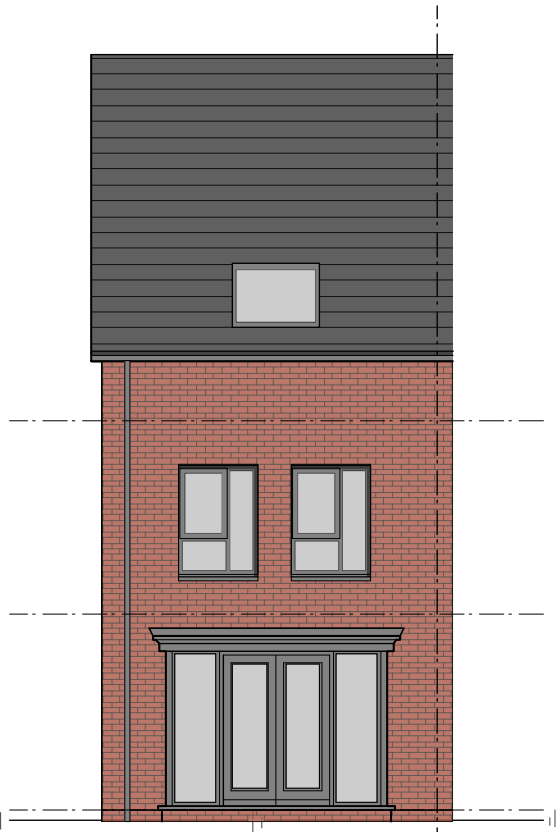


REAR ELEVATION

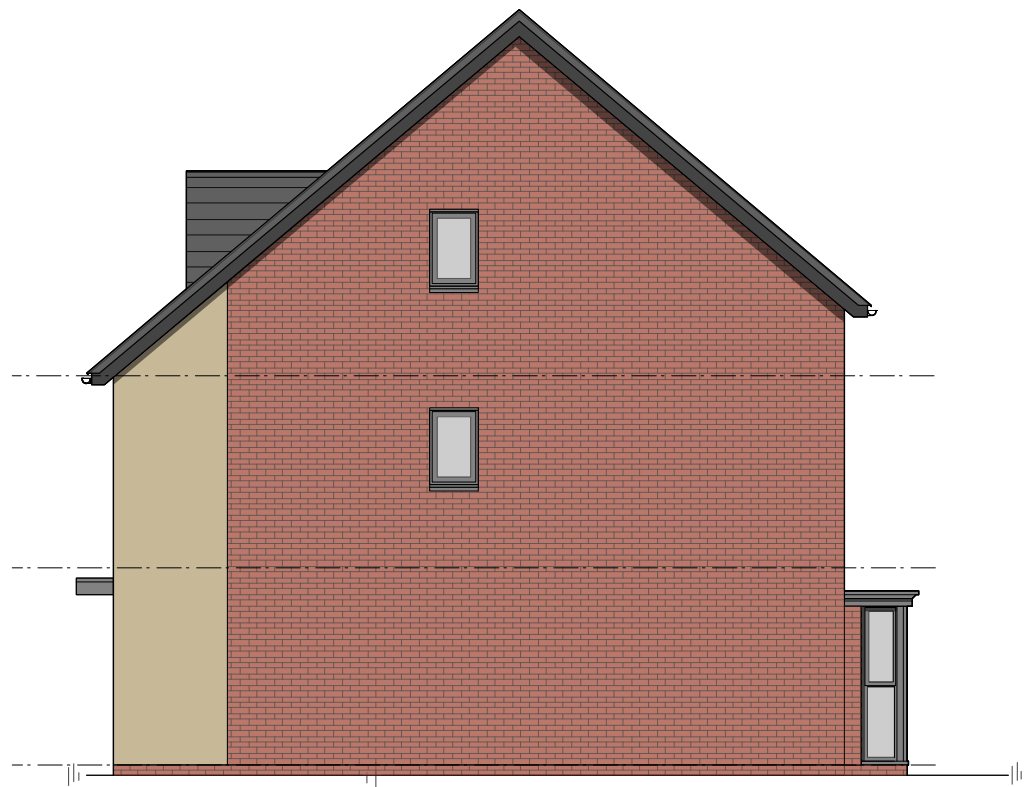


SIDE ELEVATION

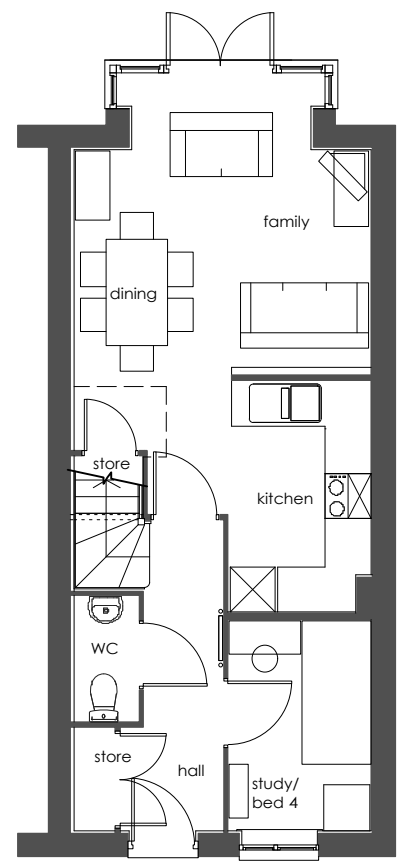

GF PLAN

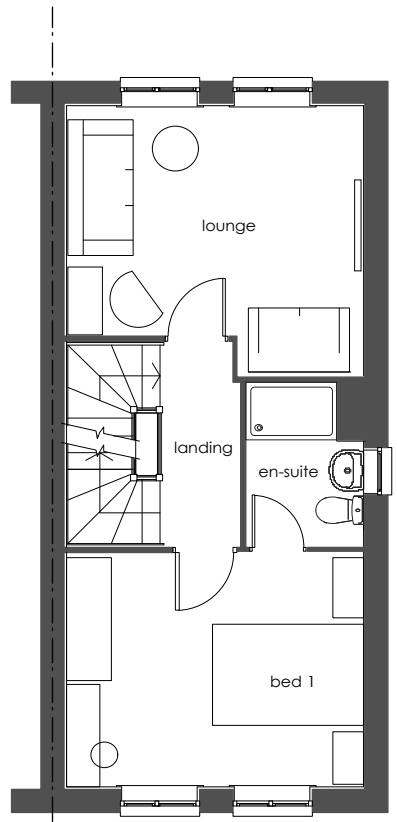

FF PLAN

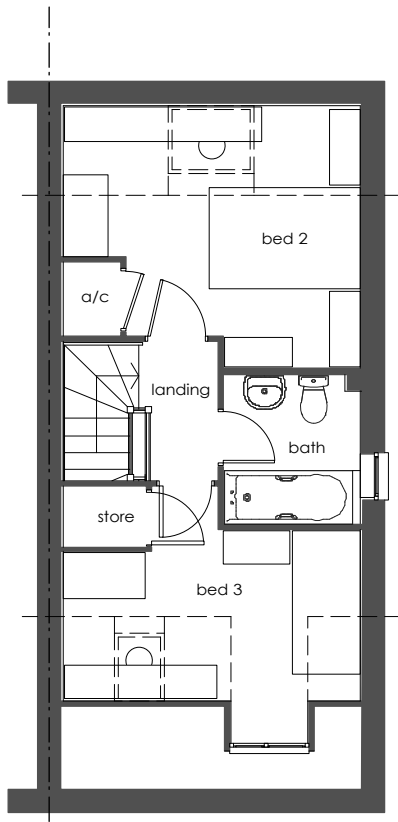


SF PLAN

THE VALE OF
GLAMORGAN COUNCIL
TOWN AND COUNTRY PLANNING ACT 1990
APPROVED
SUBJECT TO COMPLIANCE WITH CONDITIONS (IF ANY)

VALE OF GLAMORGAN
COUNCIL
AMENDED PLANS
RECEIVED Date.....

Plot No's: 6, 79, 71

Barratts - HELmsley 1129 sqft (Yellow render version Opp)

 

Note : To be read in conjunction with - Material Layouts drawing No's : 3023, for plot specific materials.


Amendments Date

Job No/Drawing No 13082/BAR_6004.4		Job Title West Pond Barry	
Scale 1:100 @ A3	Date 06 14	Drawn JL/CR	Drawing Title Barratt House Type HELMSLEY
All Dimensions to be checked on site			
pad Design Ltd - The Tobacco Factory - Raleigh Road - Bristol BS3 1TF - Tel. 0117 9530059 - www.pad-design.com			







FRONT ELEVATION

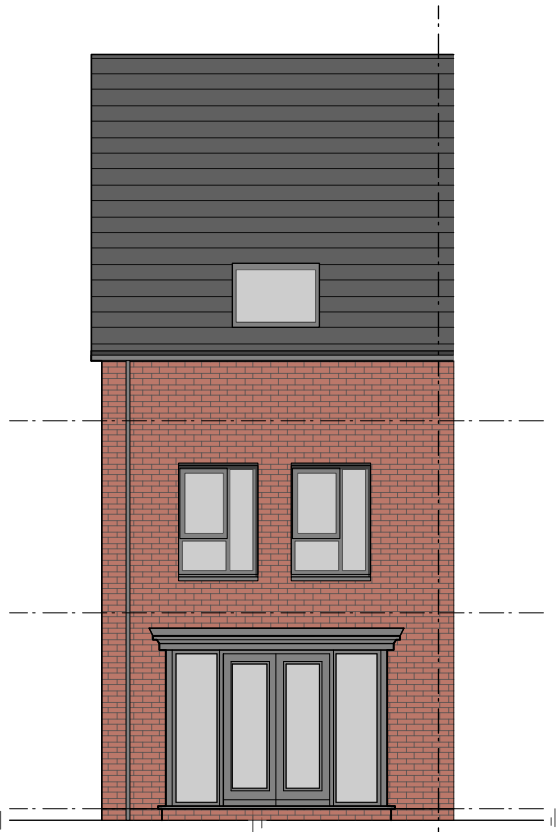


REAR ELEVATION

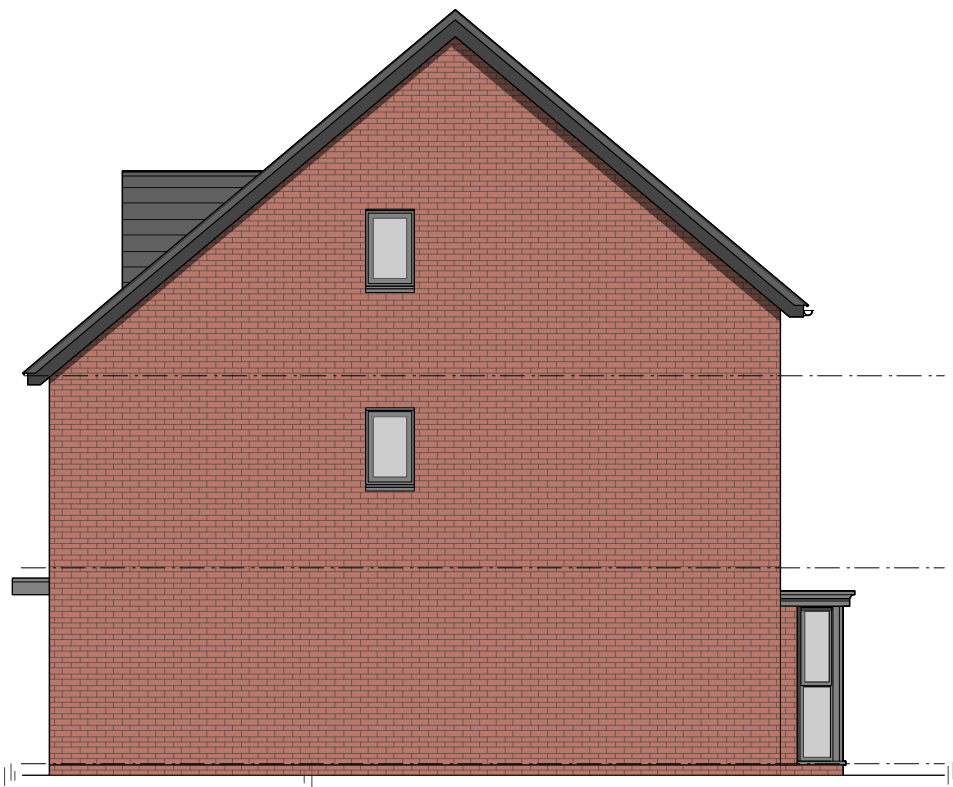


SIDE ELEVATION

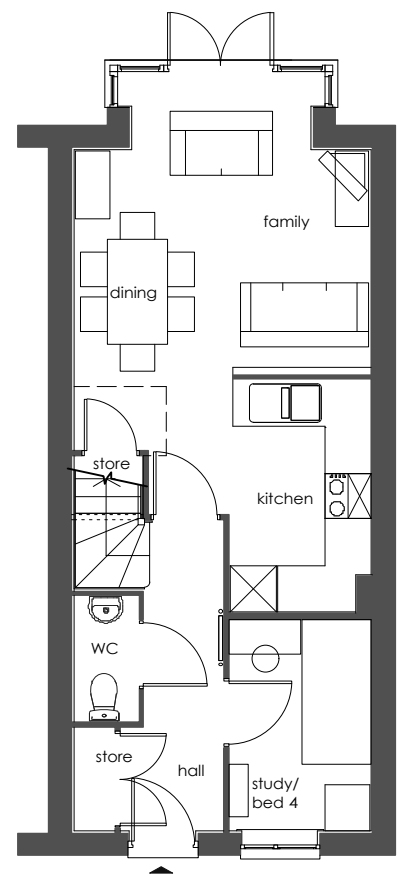

GF PLAN

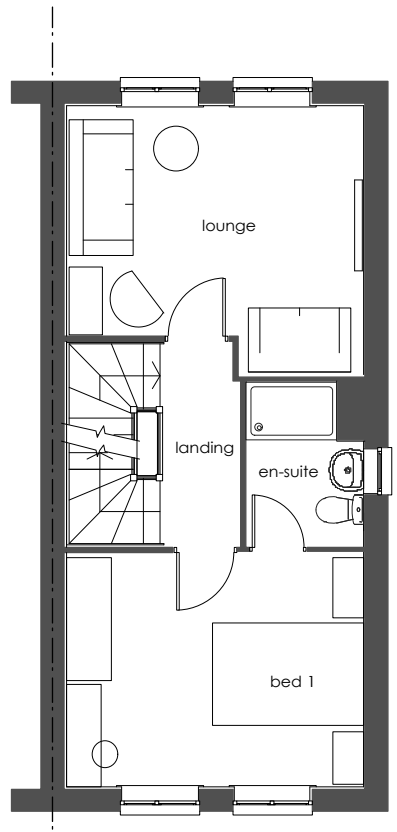

FF PLAN

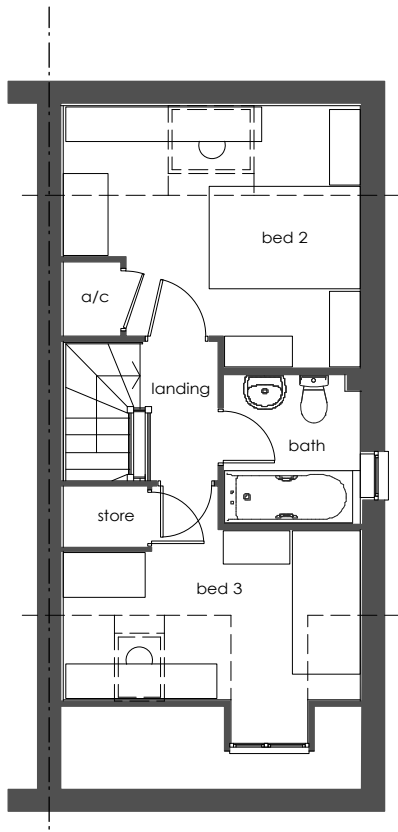


SF PLAN

VALE OF GLAMORGAN
COUNCIL
AMENDED PLANS
RECEIVED Date.....

**THE VALE OF
GLAMORGAN COUNCIL**
TOWN AND COUNTRY PLANNING ACT 1990
APPROVED
SUBJECT TO COMPLIANCE WITH CONDITIONS (IF ANY)

Plot No's: 57, 62, 99, 103


Barratts - HELmsley 1129 sqft (Brick render version Opp)

 


Note : To be read in conjunction with - Material Layouts drawing No's : 3023, for plot specific materials.

Amendments			Date
Job No/Drawing No	Job Title		
13082/BAR_6004.5	West Pond Barry		
Scale	Date	Drawn	Drawing Title
1:100	06	JL/CR	Barratt House Type HELMSLEY
@ A3	14		
All Dimensions to be checked on site			
pad Design Ltd - The Tobacco Factory - Raleigh Road - Bristol BS3 1TF - Tel. 0117 9530059 - www.pad-design.com			




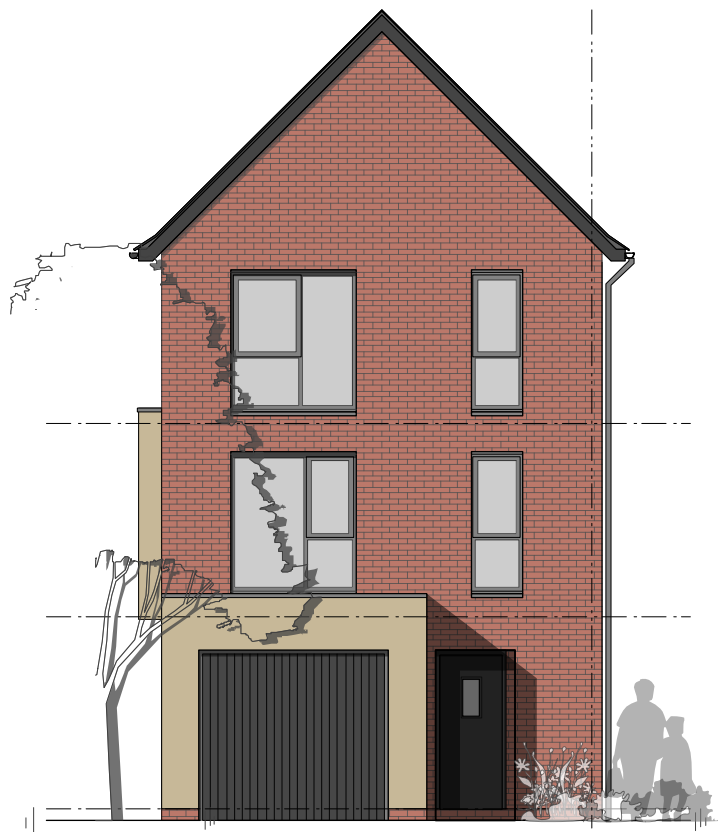


FRONT ELEVATION

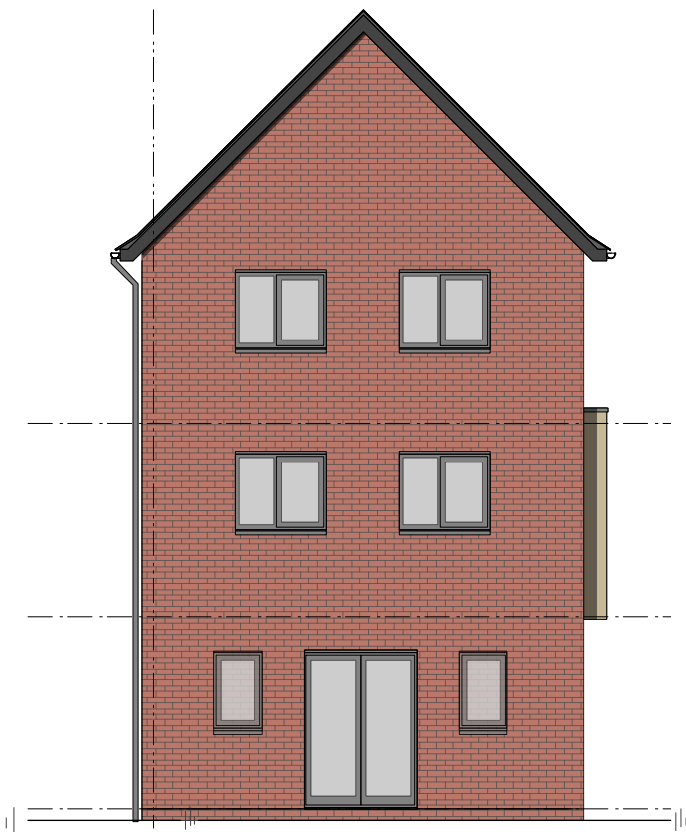


REAR ELEVATION

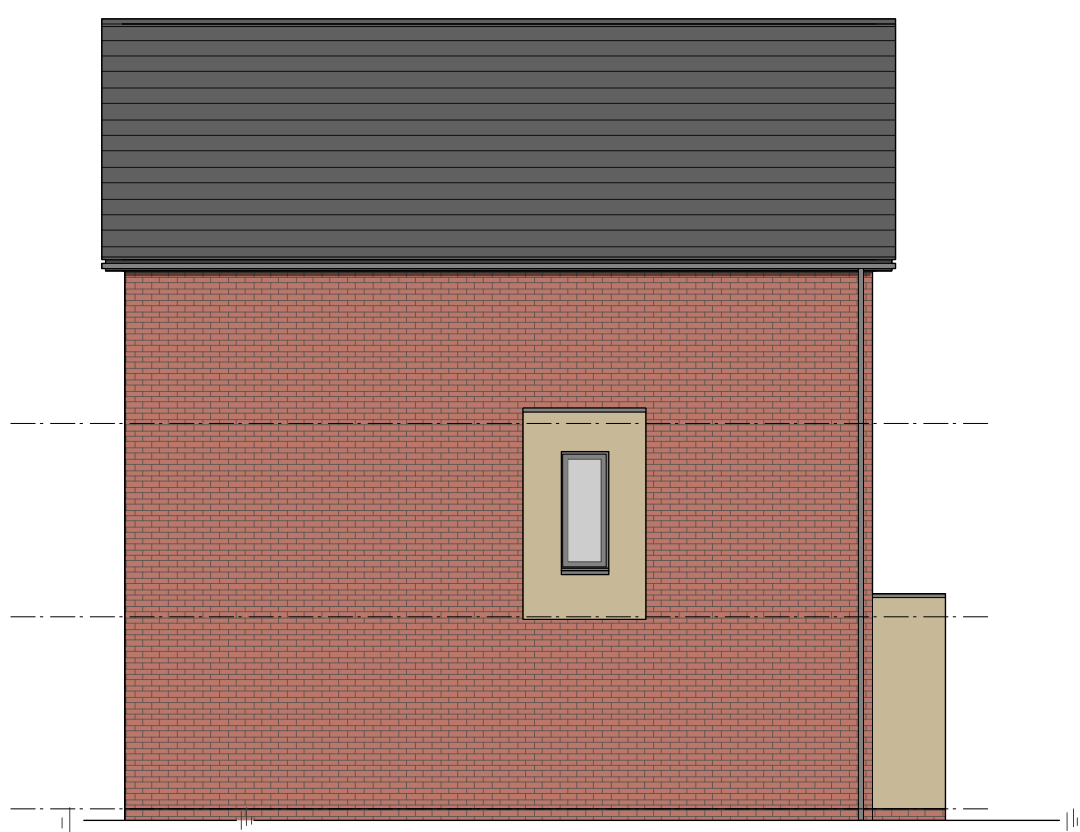


SIDE ELEVATION

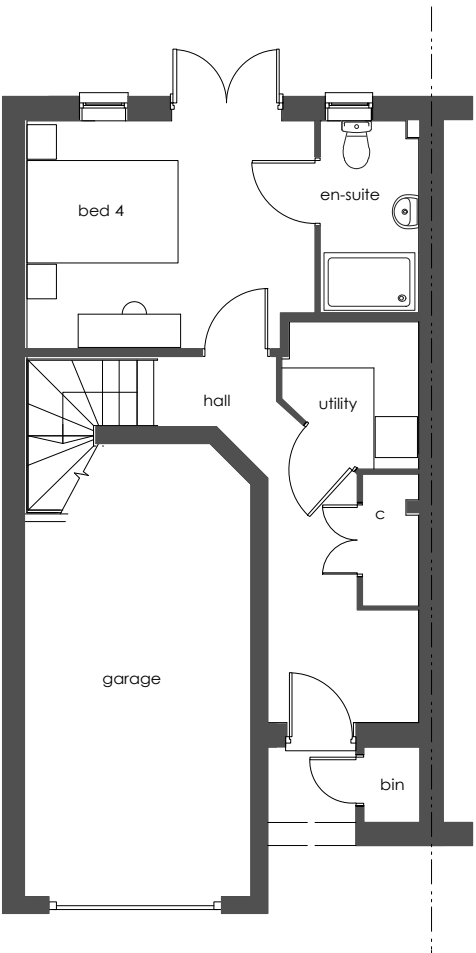

GF PLAN

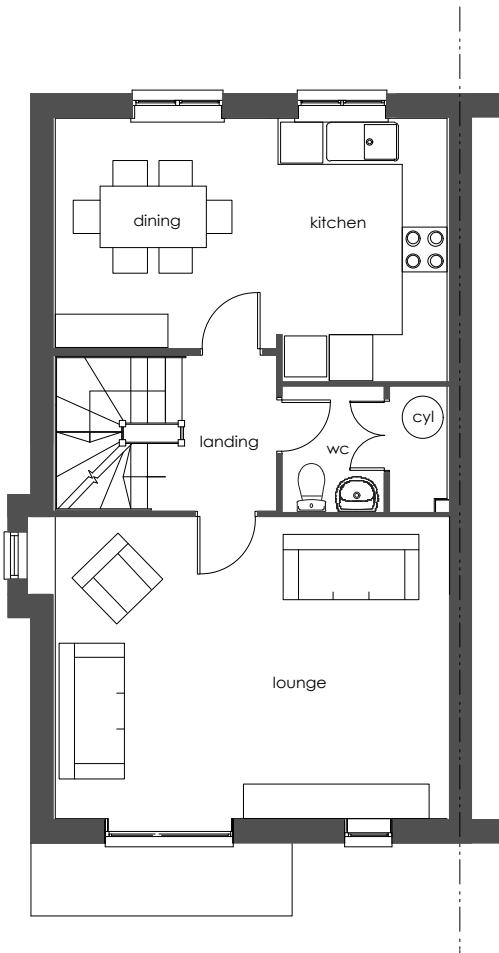

FF PLAN

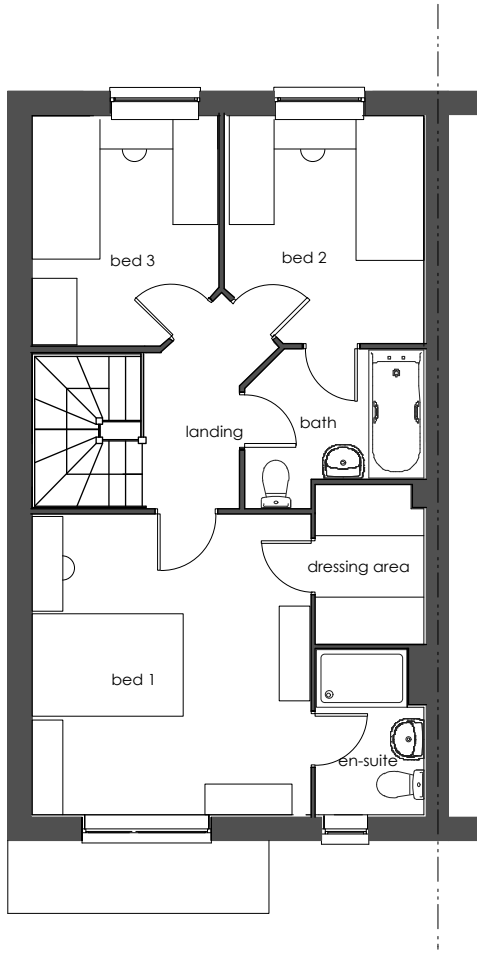


SF PLAN

THE VALE OF
GLAMORGAN COUNCIL
TOWN AND COUNTRY PLANNING ACT 1990
APPROVED
SUBJECT TO COMPLIANCE WITH CONDITIONS (IF ANY)

VALE OF GLAMORGAN
COUNCIL
AMENDED PLANS
RECEIVED Date.....

Plot No's: 44

Barratts - WINchester 1369 sqft (Brick version with left side element AS)

 

Note : To be read in conjunction with - Material Layouts drawing No's : 3023, for plot specific materials.


Job No/Drawing No 13082/BAR_6005.1		Job Title West Pond Barry	
Scale 1:100 @ A3	Date 06 14	Drawn JL/CR	Drawing Title Barratt House Type WINCHESTER
All Dimensions to be checked on site			
pad Design Ltd - The Tobacco Factory - Raleigh Road - Bristol BS3 1TF - Tel. 0117 9530059 - www.pad-design.com			




Amendments Date




FRONT ELEVATION

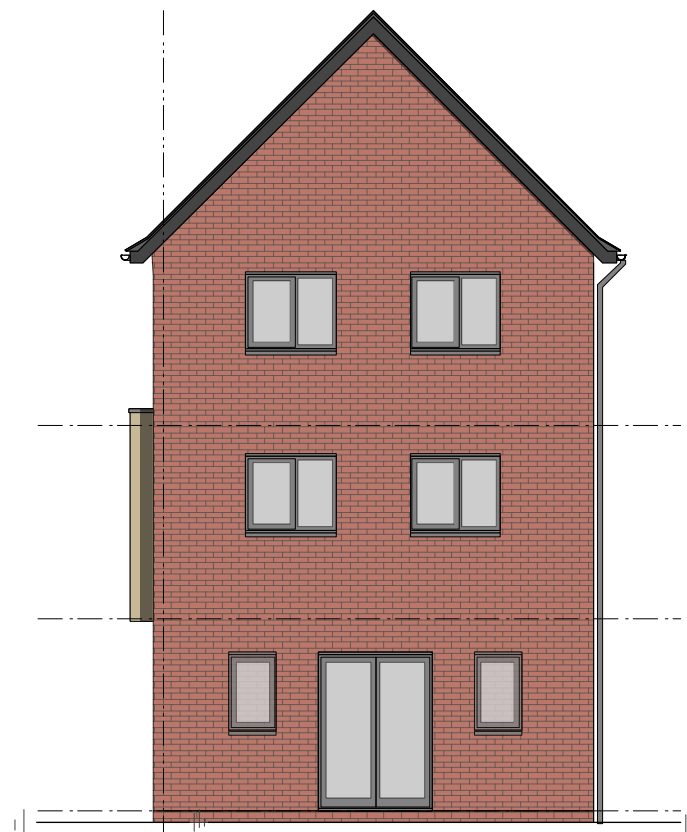


REAR ELEVATION

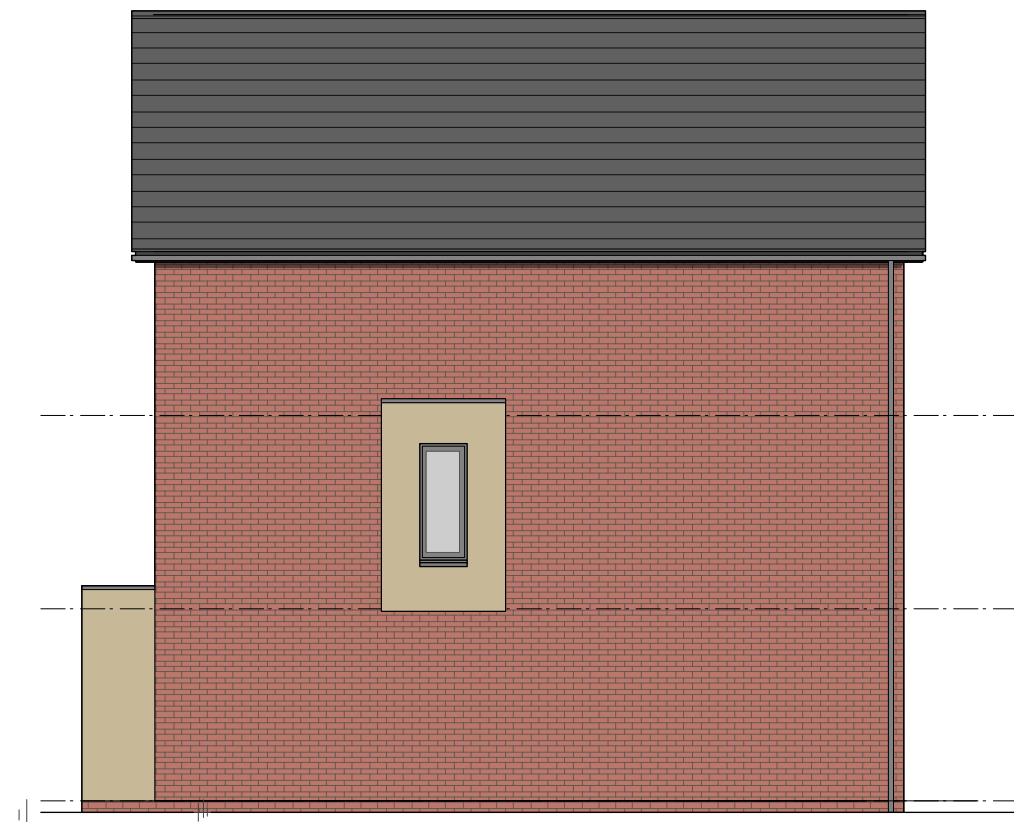


SIDE ELEVATION

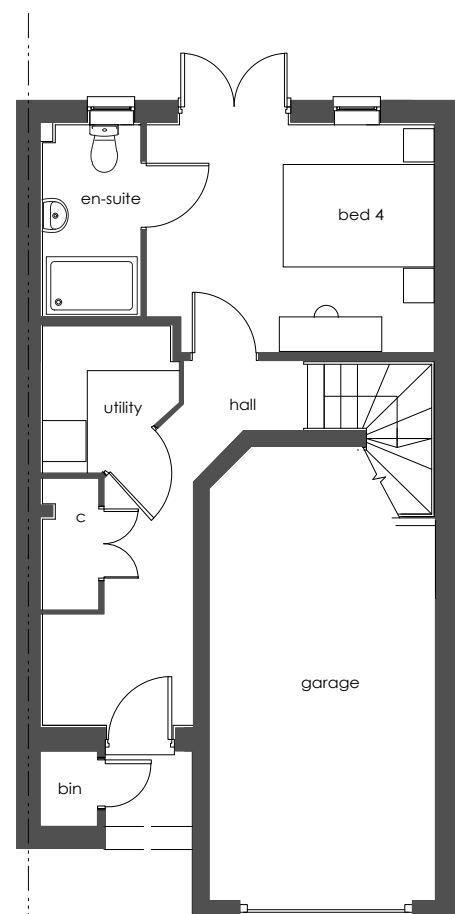


GF PLAN

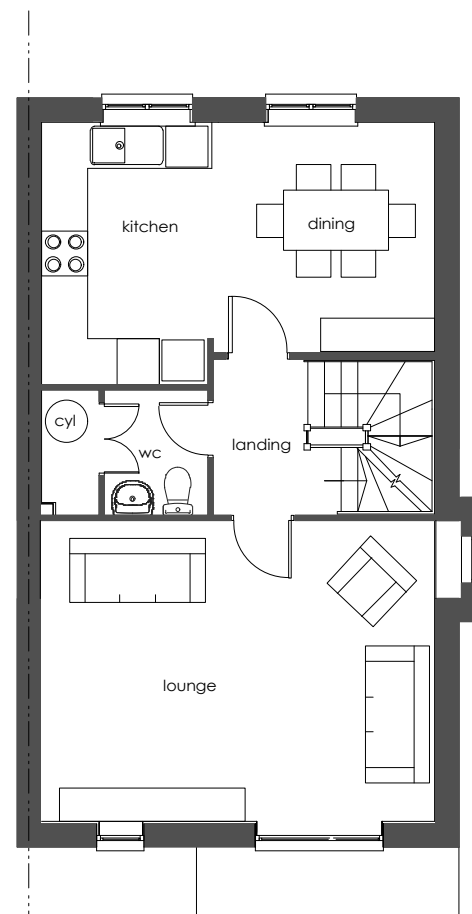

FF PLAN

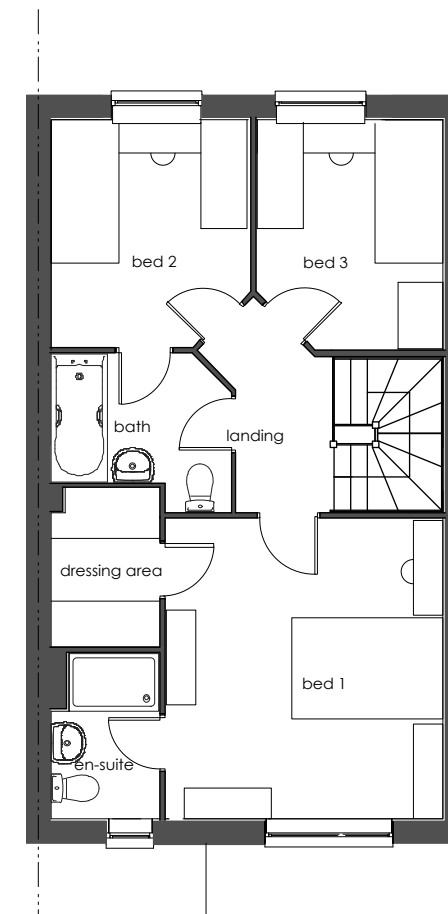

SF PLAN

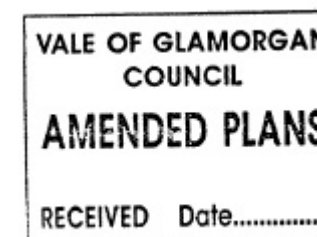

Plot No's: 16, 28, 37

Barratts - WINchester 1369 sqft (Brick version with right side element Opp)

Note : To be read in conjunction with - Material Layouts drawing No's : 3023, for plot specific materials.




Job No/Drawing No 13082/BAR_6005.2		Job Title West Pond Barry	
Scale 1:100 @ A3	Date 06 14	Drawn JL/CR	Drawing Title Barratt House Type WINCHESTER
All Dimensions to be checked on site			
pad Design Ltd - The Tobacco Factory - Raleigh Road - Bristol BS3 1TF - Tel. 0117 9530059 - www.pad-design.com			







FRONT ELEVATION

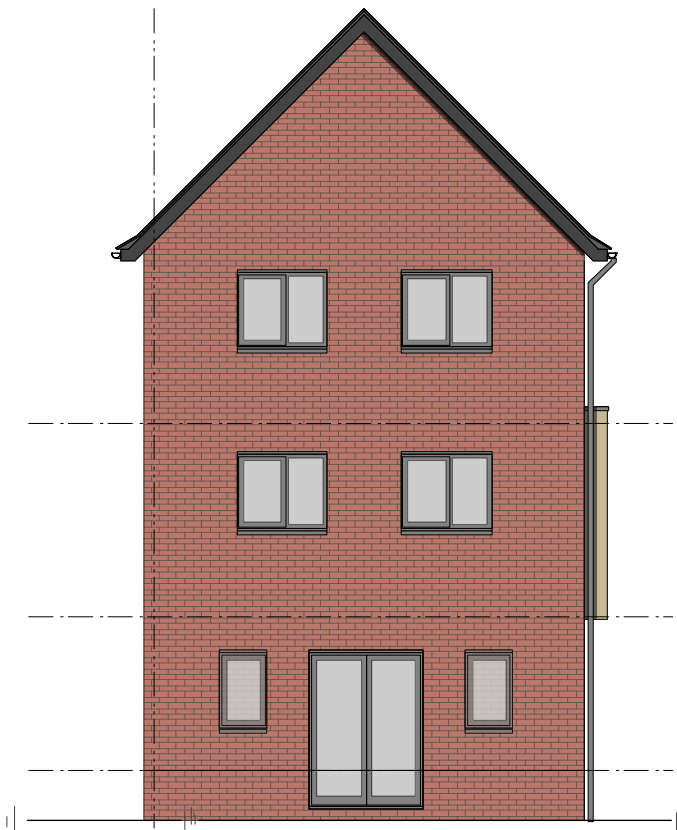


REAR ELEVATION

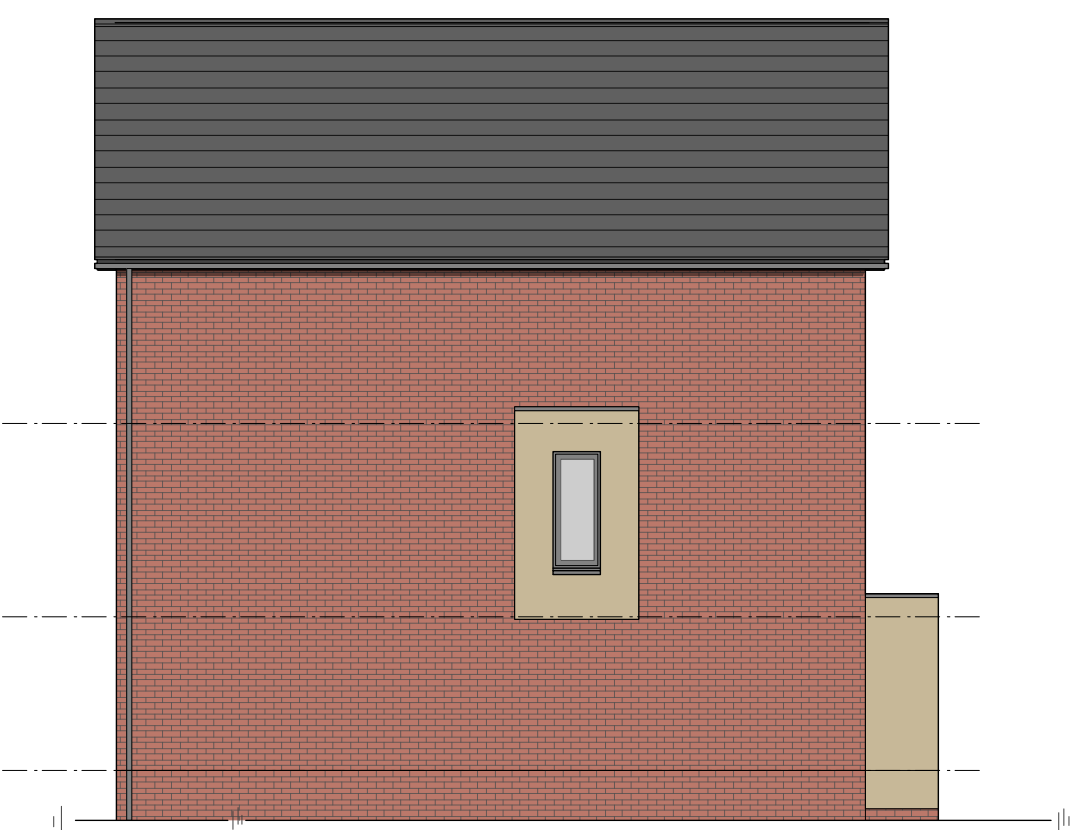


SIDE ELEVATION

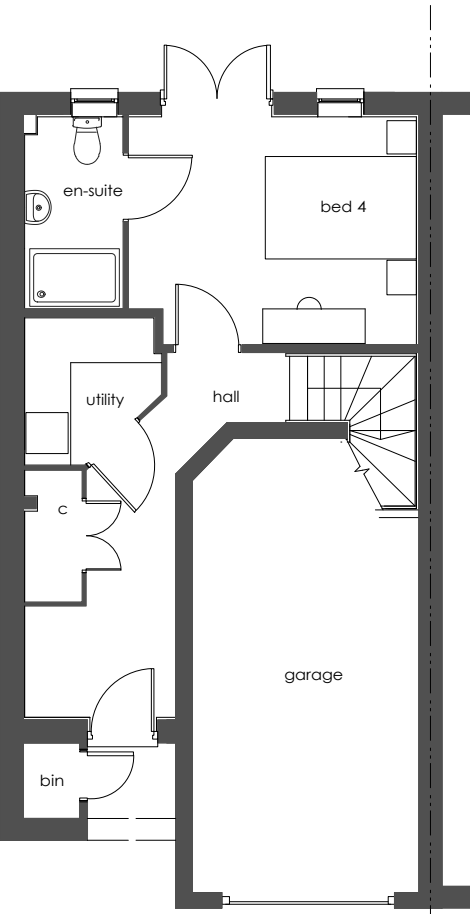


GF PLAN

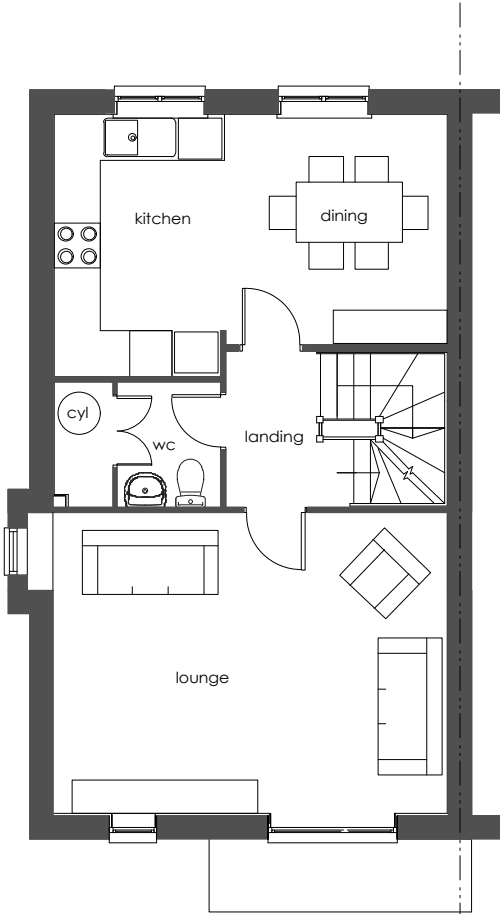

FF PLAN

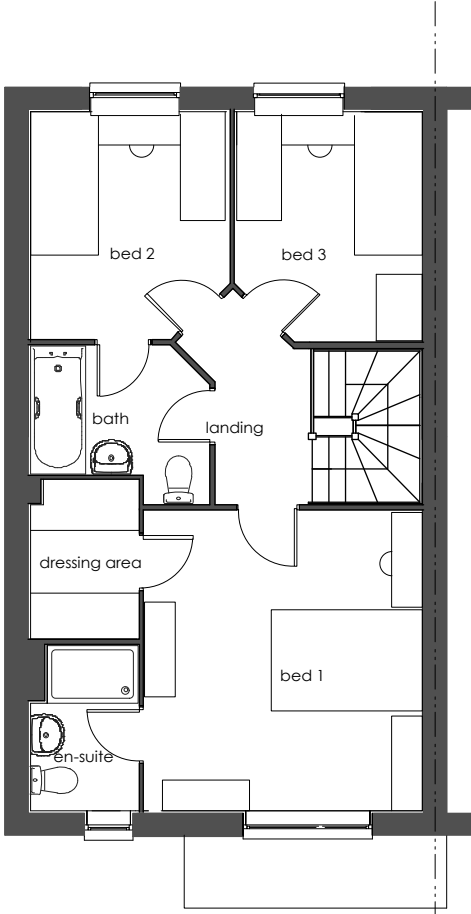


SF PLAN

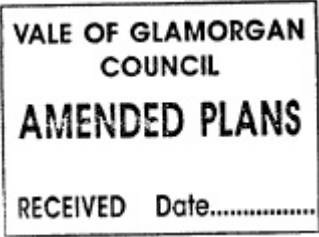

Plot No's: 36

Barratts - WINchester 1369 sqft (Brick version with left side element Opp)


Note : To be read in conjunction with - Material Layouts drawing No's : 3023, for plot specific materials.

 


Amendments Date

Job No/Drawing No 13082/BAR_6005.3		Job Title West Pond Barry	
Scale 1:100 @ A3	Date 06 14	Drawn JL/CR	Drawing Title Barratt House Type WINCHESTER
All Dimensions to be checked on site			
pad Design Ltd - The Tobacco Factory - Raleigh Road - Bristol BS3 1TF - Tel. 0117 9530059 - www.pad-design.com			




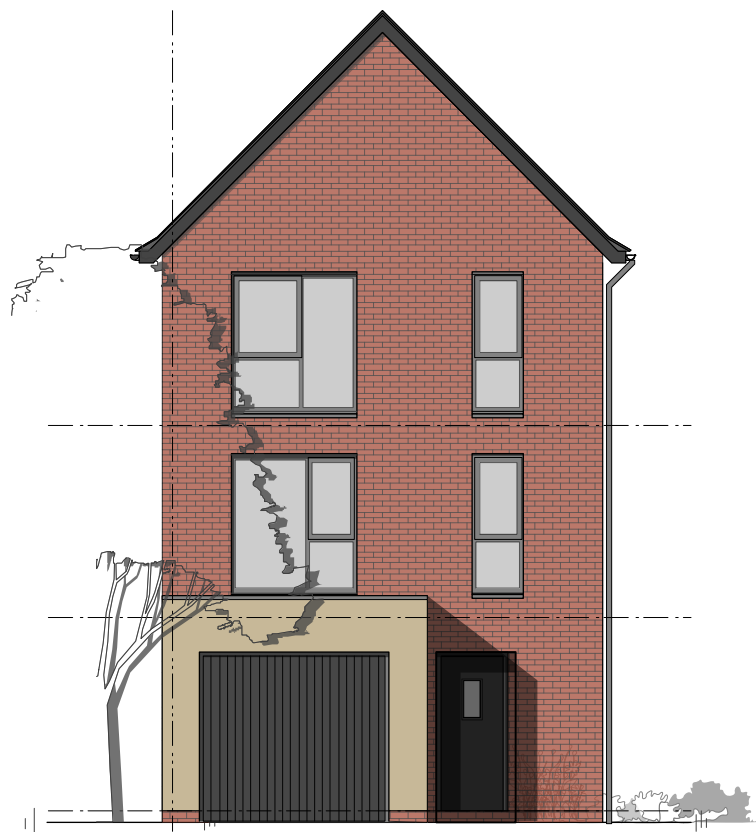


FRONT ELEVATION

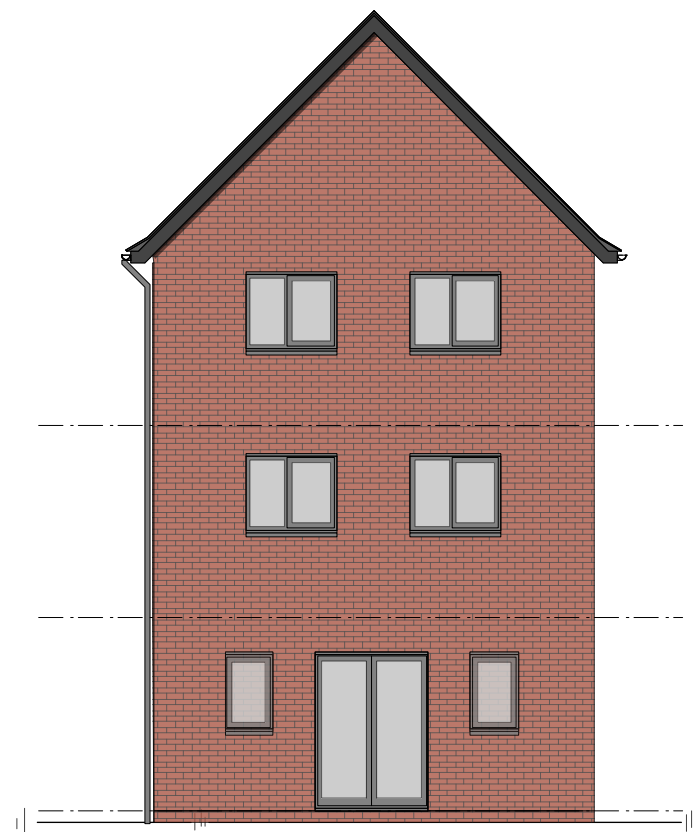


REAR ELEVATION

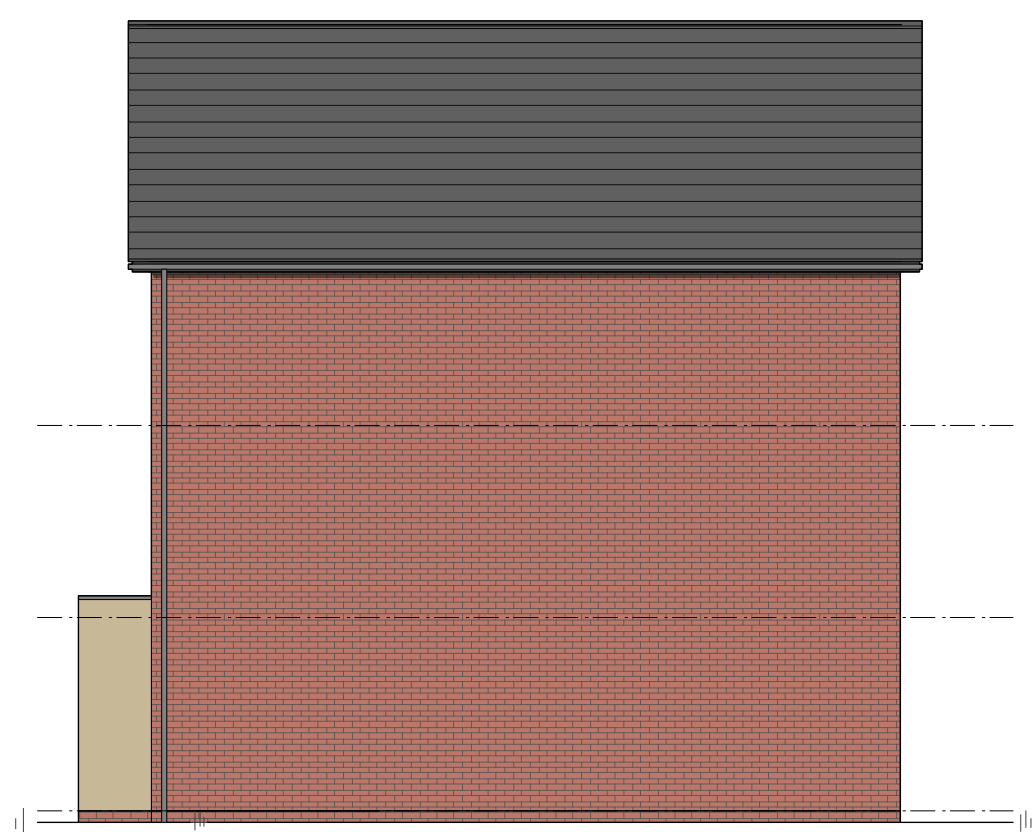


SIDE ELEVATION

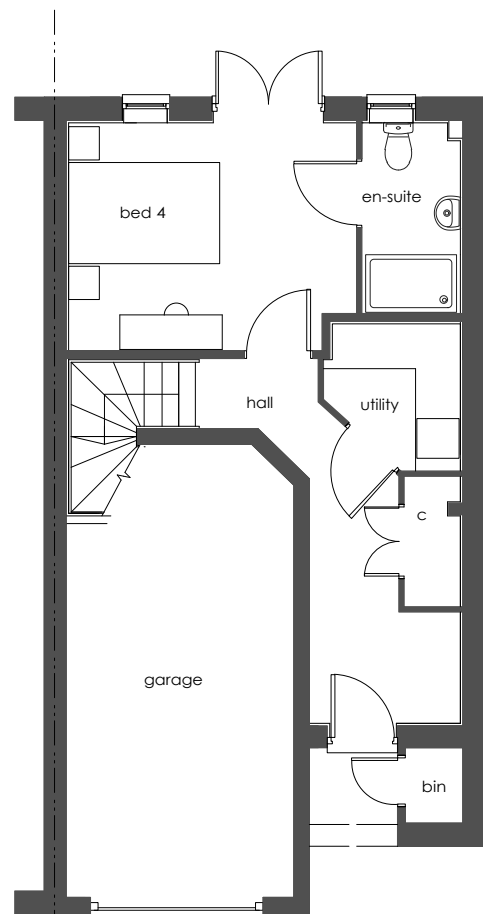


GF PLAN

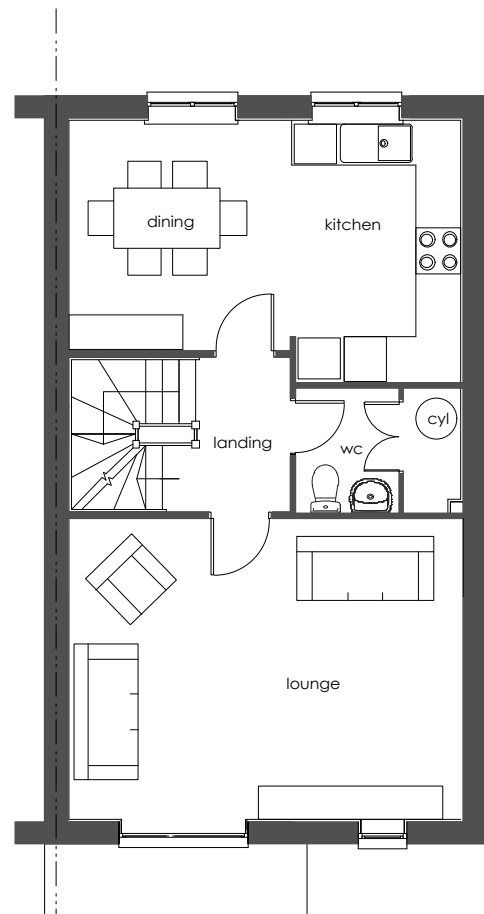

FF PLAN

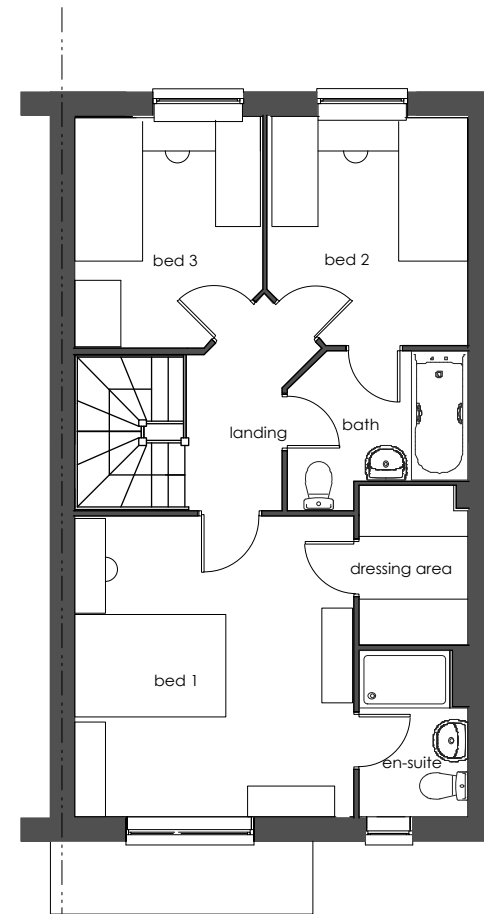


SF PLAN

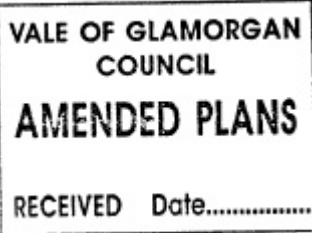

Plot No's: 21, 24, 31, 35

Barratts - WINchester 1369 sqft (Brick version AS)

Note : To be read in conjunction with - Material Layouts drawing No's : 3023, for plot specific materials.

 


Amendments


Date

Job No/Drawing No 13082/BAR_6005.4		Job Title West Pond Barry	
Scale 1:100 @ A3	Date 06 14	Drawn JL/CR	Drawing Title Barratt House Type WINCHESTER
All Dimensions to be checked on site			
pad Design Ltd - The Tobacco Factory - Raleigh Road - Bristol BS3 1TF - Tel. 0117 9530059 - www.pad-design.com			




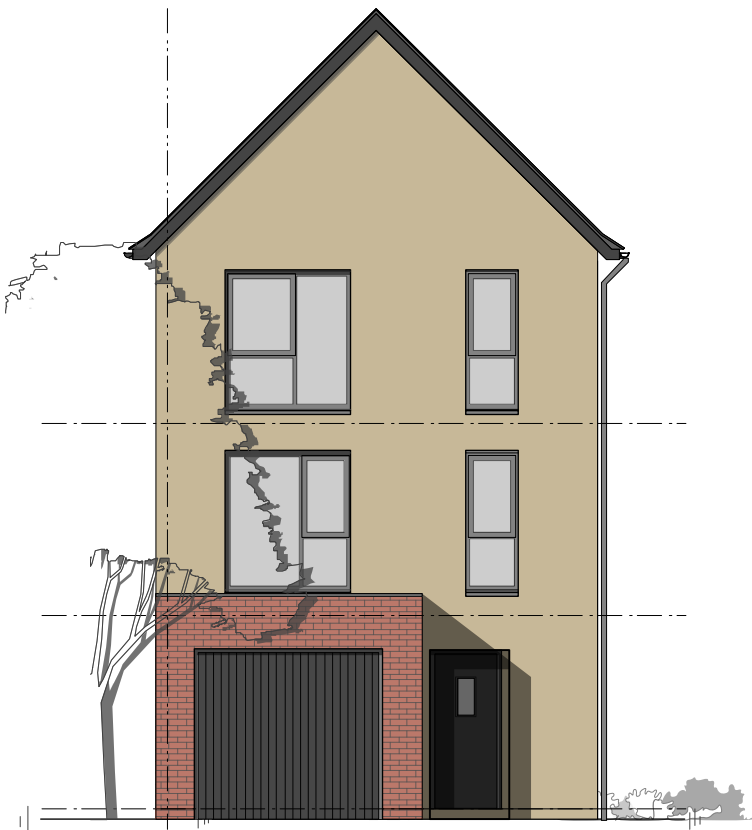


FRONT ELEVATION

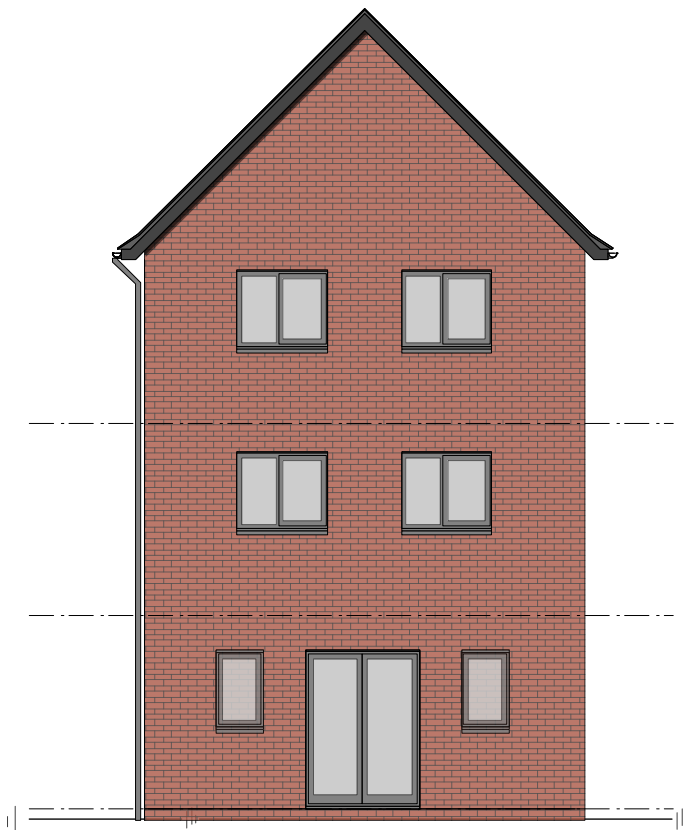


REAR ELEVATION

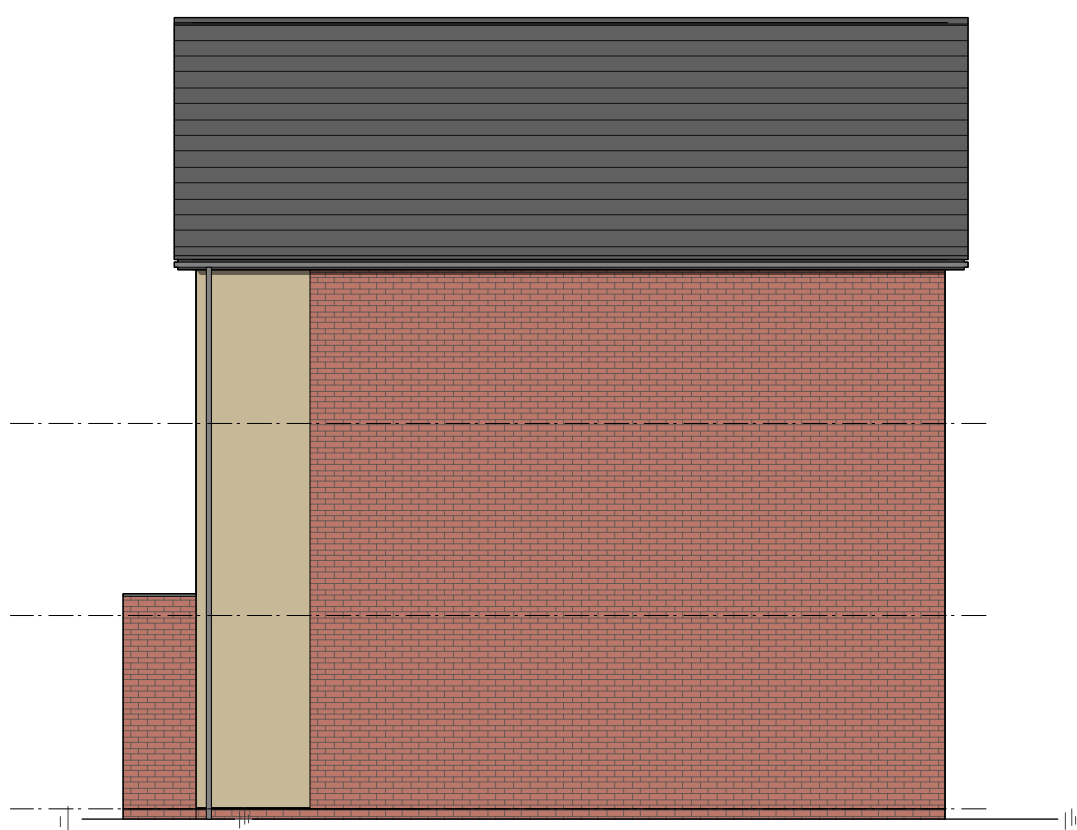


SIDE ELEVATION

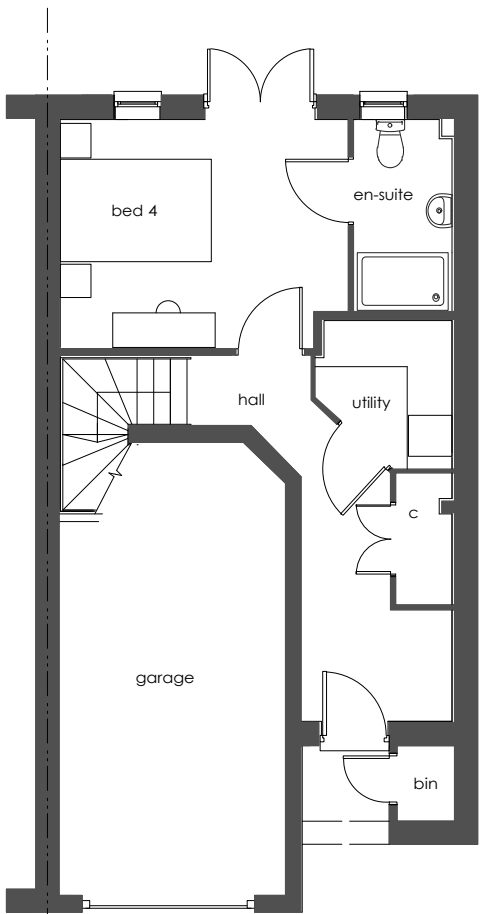


GF PLAN

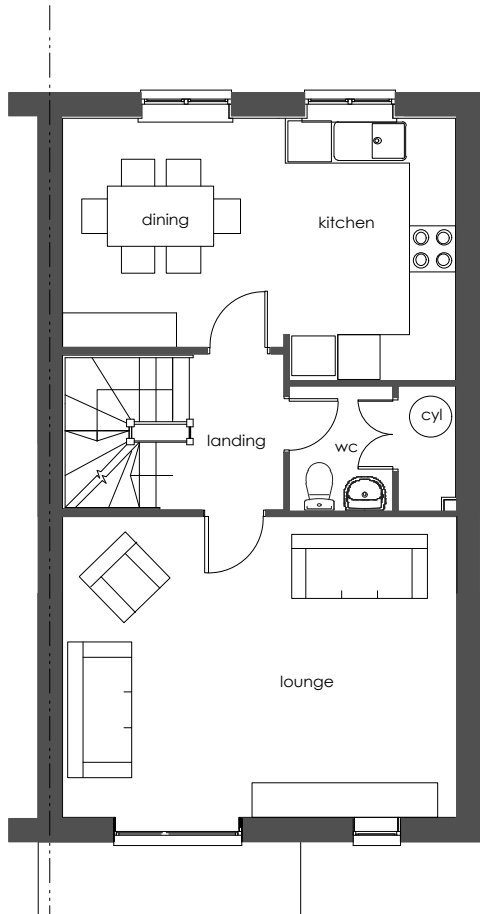

FF PLAN

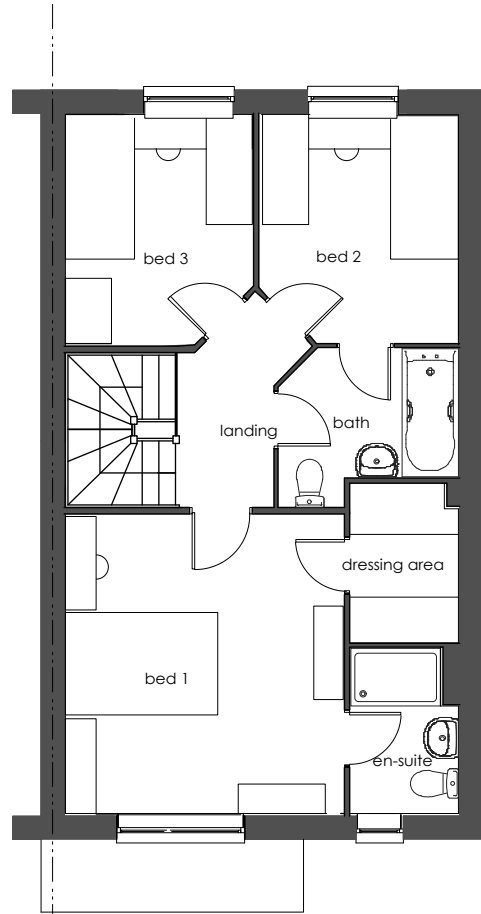


SF PLAN

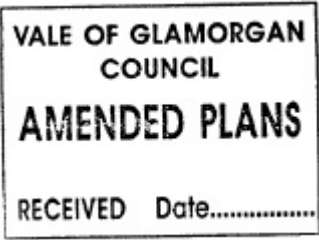

Plot No's: 18, 40

Barratts - WINchester 1369 sqft (Yellow render version AS)

Note : To be read in conjunction with - Material Layouts drawing No's : 3023, for plot specific materials.

 

Amendments


Date

Job No/Drawing No 13082/BAR_6005.5		Job Title West Pond Barry	
Scale 1:100 @ A3	Date 06 14	Drawn JL/CR	Drawing Title Barratt House Type WINCHESTER
All Dimensions to be checked on site			
pad Design Ltd - The Tobacco Factory - Raleigh Road - Bristol BS3 1TF - Tel. 0117 9530059 - www.pad-design.com			







FRONT ELEVATION

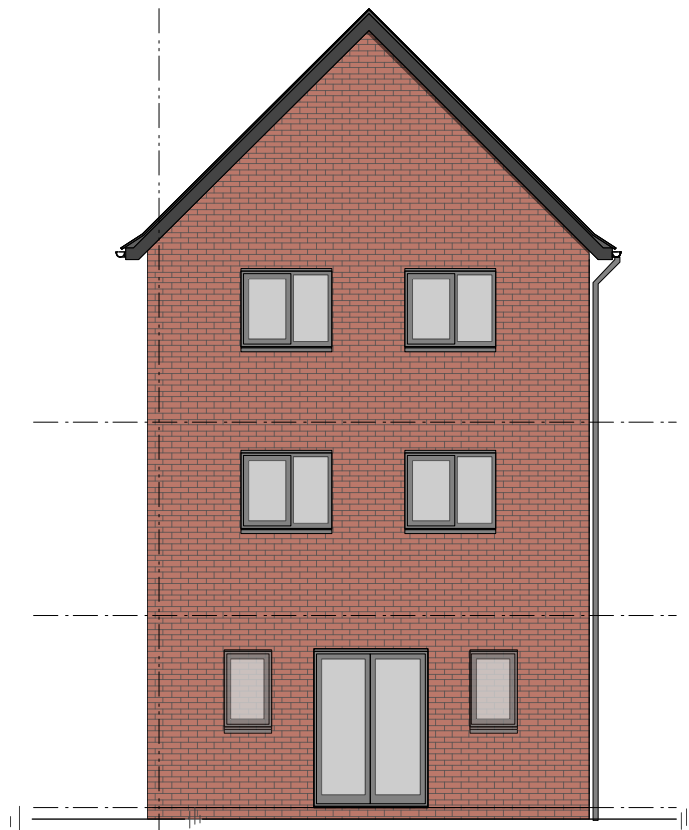


REAR ELEVATION

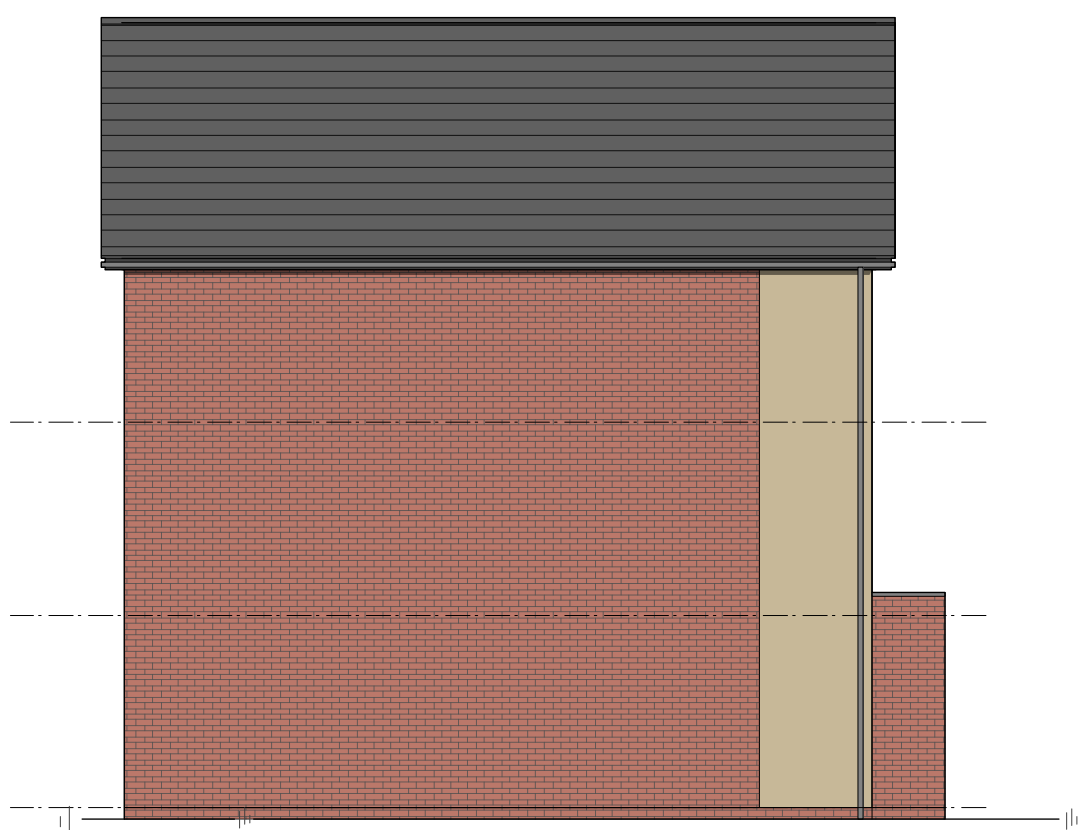


SIDE ELEVATION

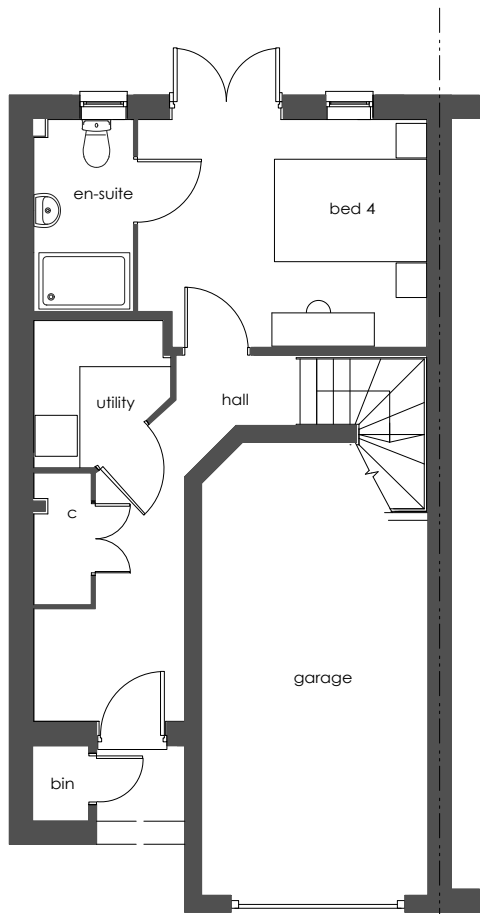

GF PLAN

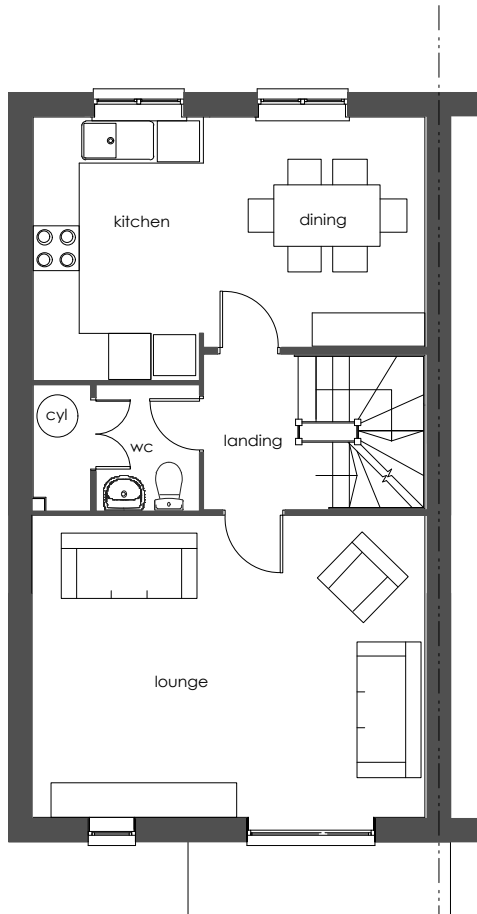

FF PLAN

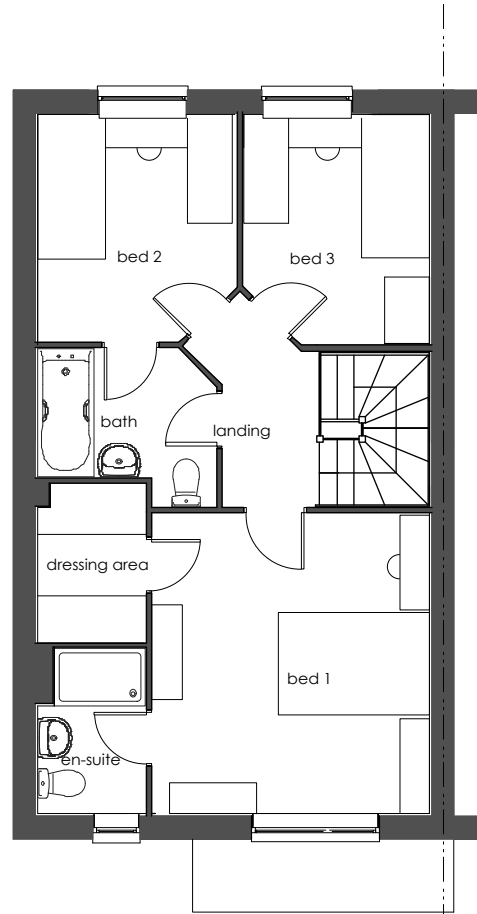

SF PLAN

VALE OF GLAMORGAN
COUNCIL
AMENDED PLANS
RECEIVED Date.....

THE VALE OF
GLAMORGAN COUNCIL
TOWN AND COUNTRY PLANNING ACT 1990
APPROVED
SUBJECT TO COMPLIANCE WITH CONDITIONS (IF ANY)


Amendments

Date

Plot No's: 19, 41

Barratts - WINchester 1369 sqft (Yellow render version Opp)

Note : To be read in conjunction with - Material Layouts drawing No's : 3023, for plot specific materials.

 


Job No/Drawing No 13082/BAR_6005.6		Job Title West Pond Barry	
Scale 1:100 @ A3	Date 06 14	Drawn JL/CR	Drawing Title Barratt House Type WINCHESTER
All Dimensions to be checked on site			
pad Design Ltd - The Tobacco Factory - Raleigh Road - Bristol BS3 1TF - Tel. 0117 9530059 - www.pad-design.com			







FRONT ELEVATION

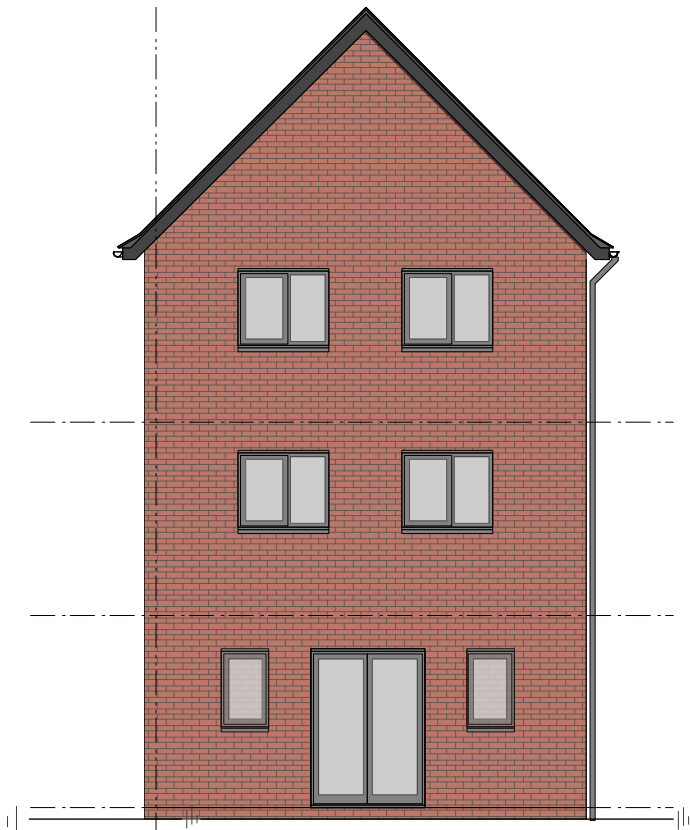


REAR ELEVATION

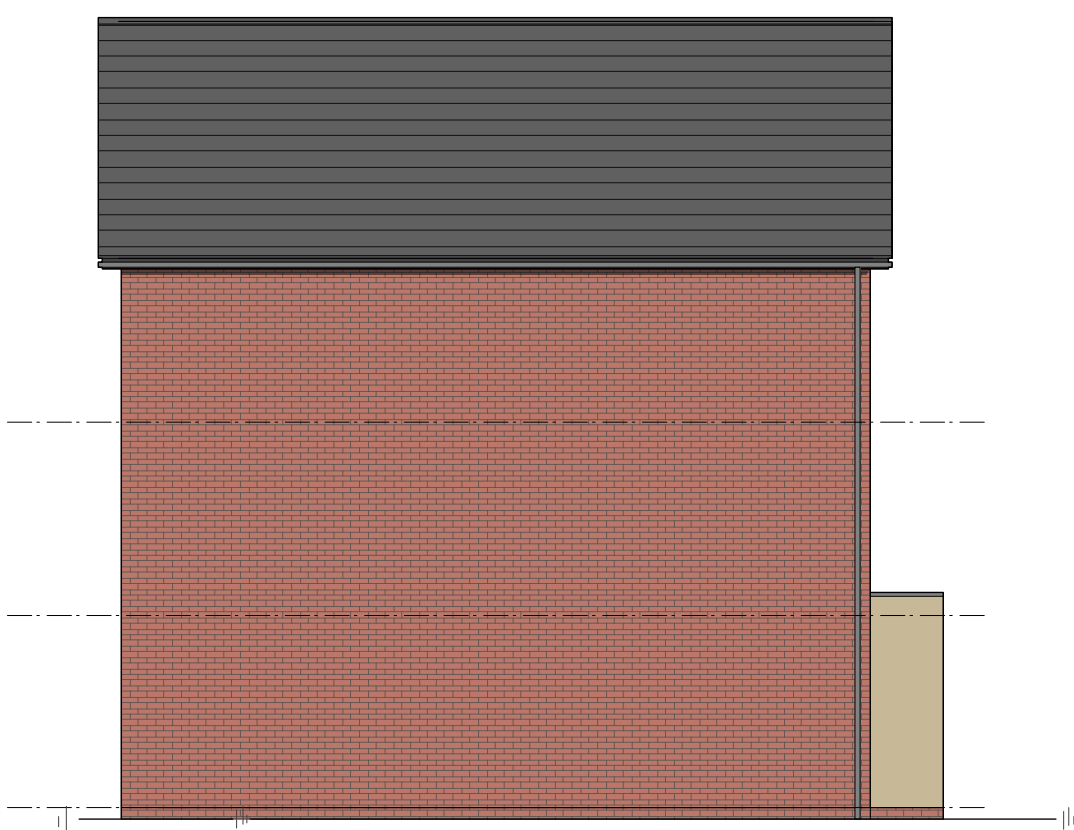


SIDE ELEVATION

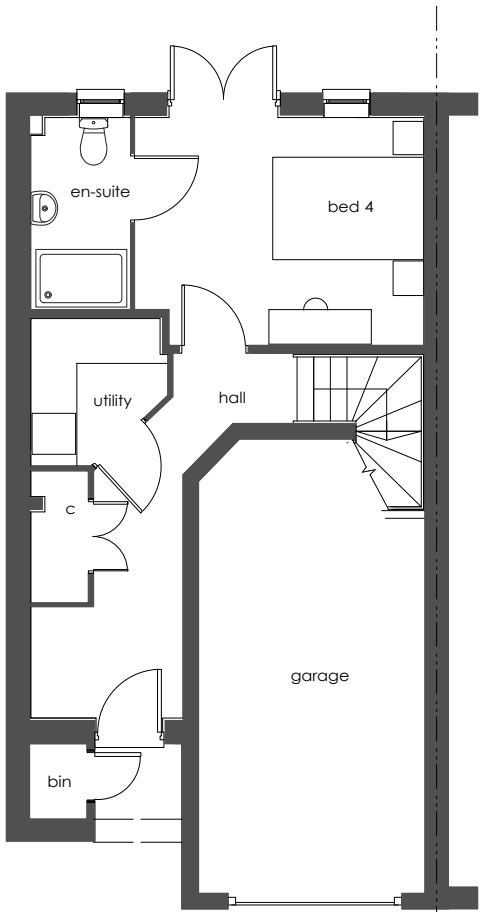

GF PLAN

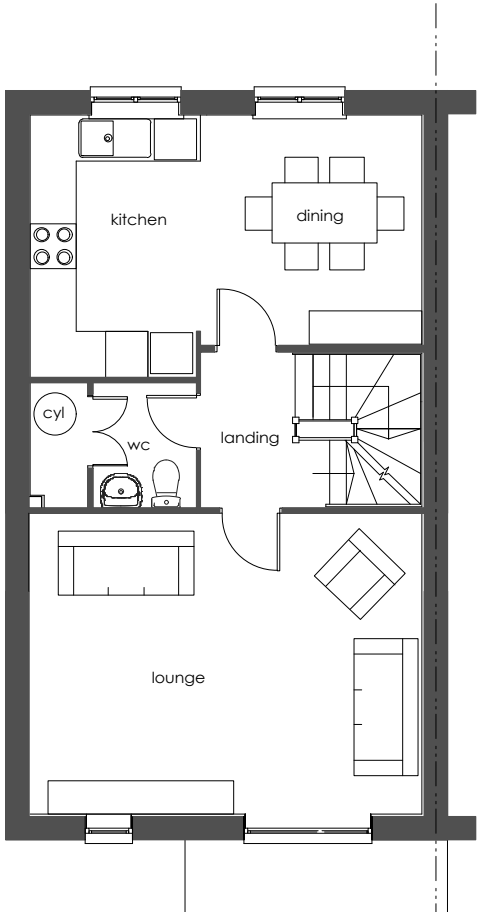

FF PLAN

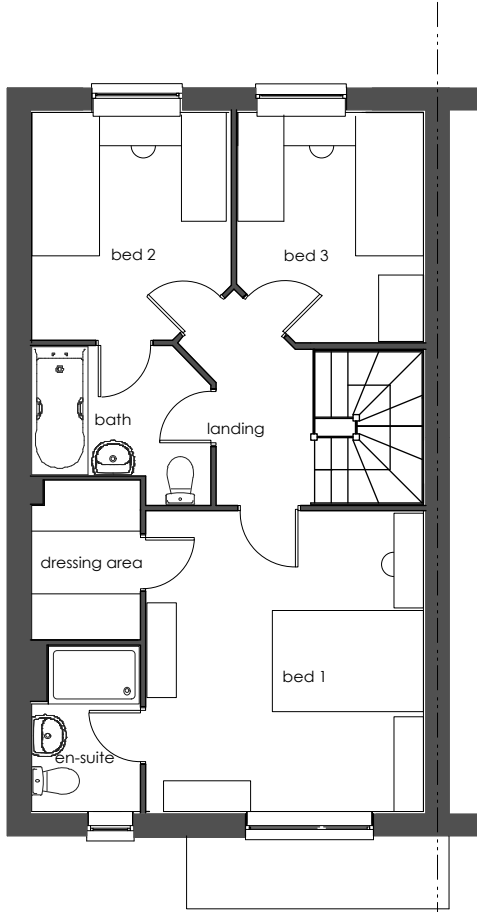

SF PLAN


THE VALE OF
GLAMORGAN COUNCIL
TOWN AND COUNTRY PLANNING ACT 1990
APPROVED
SUBJECT TO COMPLIANCE WITH CONDITIONS (IF ANY)

VALE OF GLAMORGAN
COUNCIL
AMENDED PLANS
RECEIVED Date.....

Plot No's: 25, 32

Barratts - WINchester 1369 sqft (Brick version Opp)

Note : To be read in conjunction with - Material Layouts drawing No's : 3023, for plot specific materials.

 

Job No/Drawing No 13082/BAR_6005.7		Job Title West Pond Barry	
Scale 1:100 @ A3	Date 06 14	Drawn JL/CR	Drawing Title Barratt House Type WINCHESTER
All Dimensions to be checked on site			
pad Design Ltd - The Tobacco Factory - Raleigh Road - Bristol BS3 1TF - Tel. 0117 9530059 - www.pad-design.com			




Date





FRONT ELEVATION




REAR ELEVATION

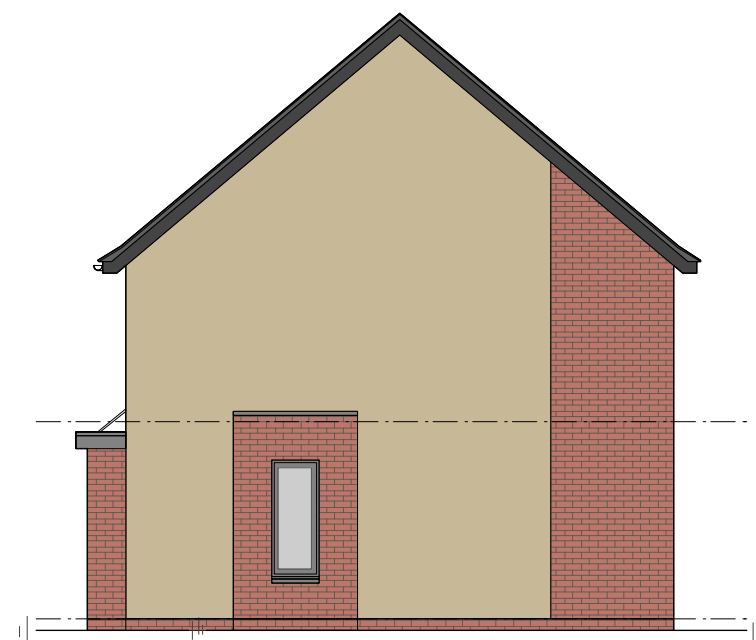


SIDE ELEVATION

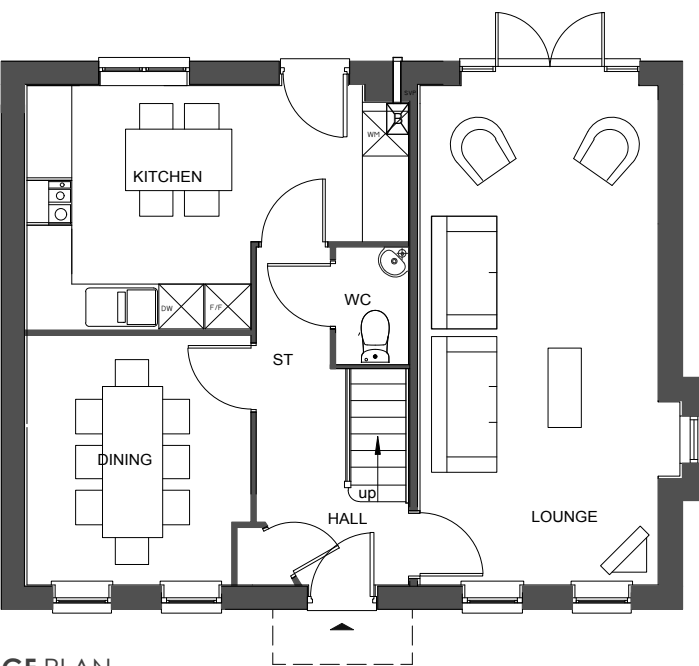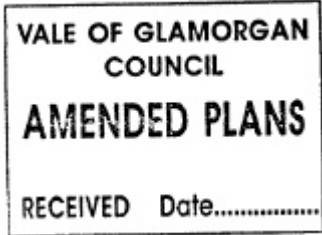

GF PLAN

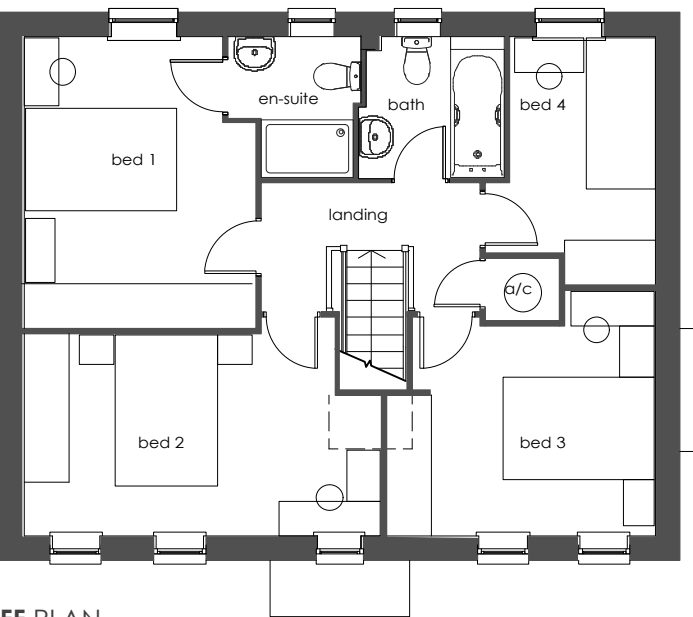

FF PLAN

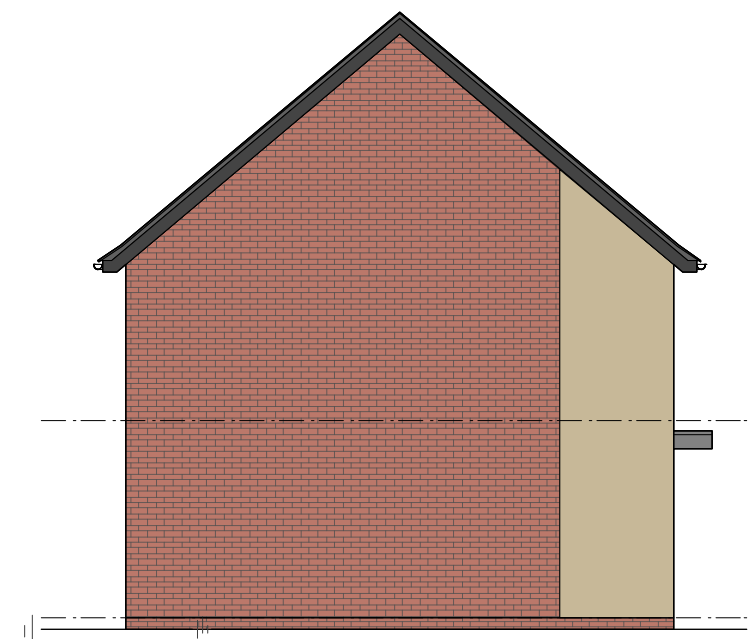


SIDE ELEVATION



Plot No's: 72, 84

Barratts - THOrnbury 1205 sqft (Yellow render version with gable element AS)

Note : To be read in conjunction with - Material Layouts drawing No's : 3023, for plot specific materials.

 

Amendments Date

Job No/Drawing No		Job Title	
13082/BAR_6006.1		West Pond Barry	
Scale	Date	Drawn	Drawing Title
1:100	06	JL/CR	Barratt House Type THORNBURY
@ A3	14		
All Dimensions to be checked on site			
pad Design Ltd - The Tobacco Factory - Raleigh Road - Bristol BS3 1TF - Tel. 0117 9530059 - www.pad-design.com			







FRONT ELEVATION




REAR ELEVATION

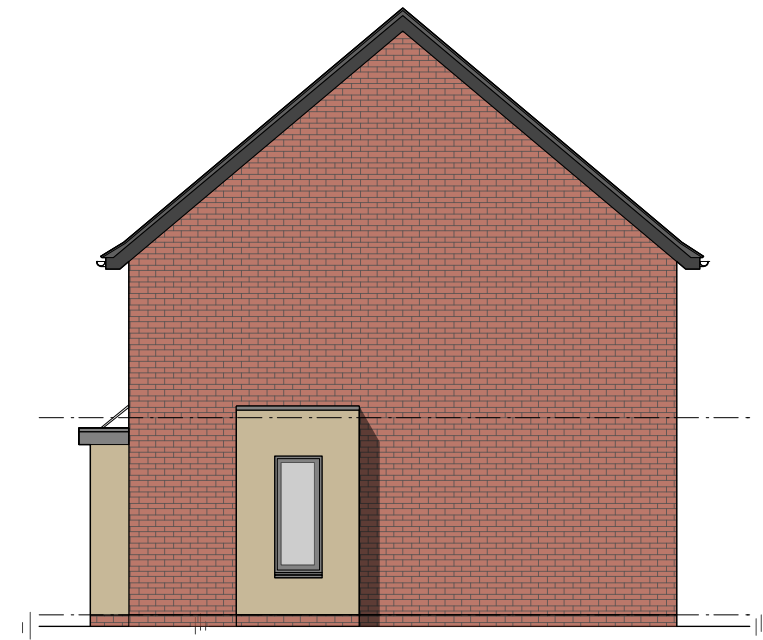


SIDE ELEVATION

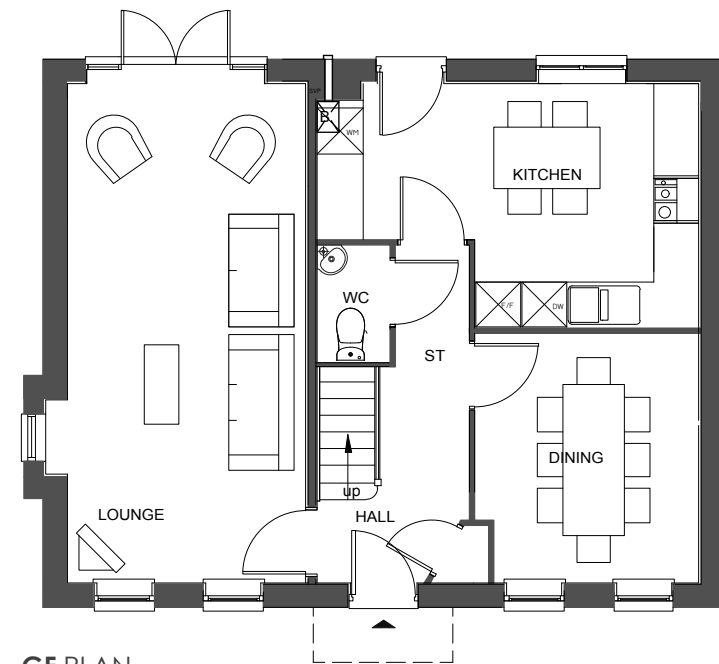

GF PLAN

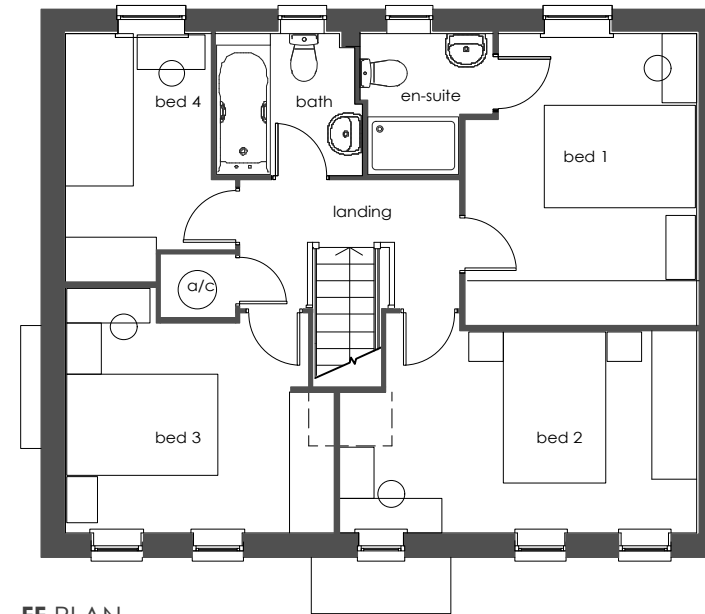

FF PLAN

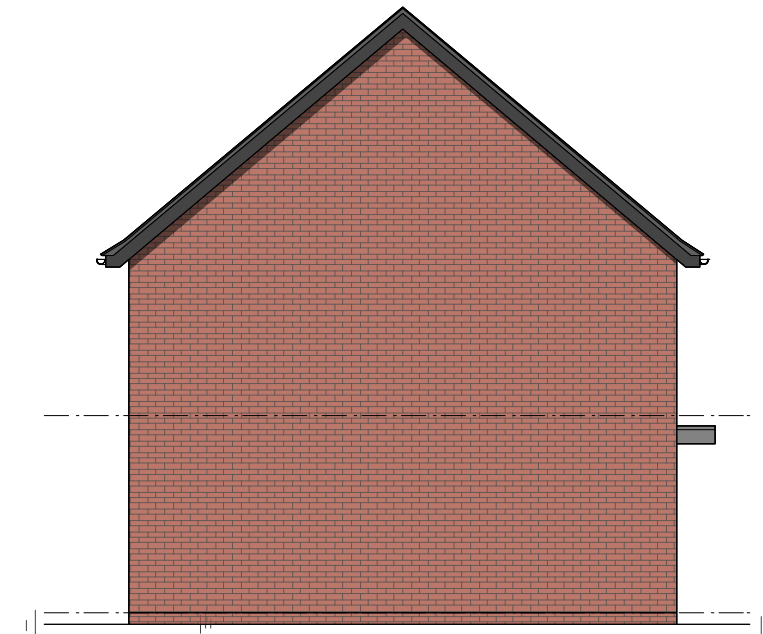

SIDE ELEVATION


A Rev A revised according to DJ comments, Handing reviewed
Amendments

CR/JL 2/7/14
Date

Plot No's: 71, 85

Barratts - THOrnbury 1205 sqft (Brick version with gable element OP)

Note : To be read in conjunction with - Material Layouts drawing No's : 3023, for plot specific materials.

 





FRONT ELEVATION




REAR ELEVATION

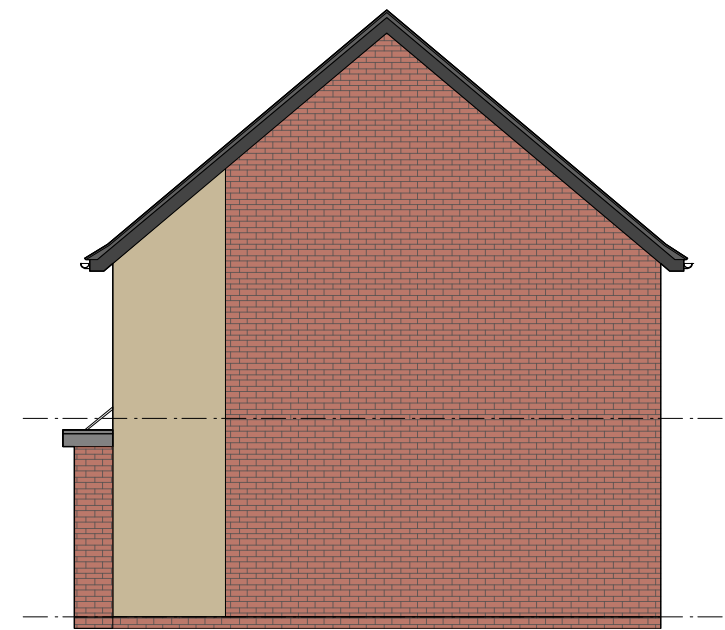


SIDE ELEVATION

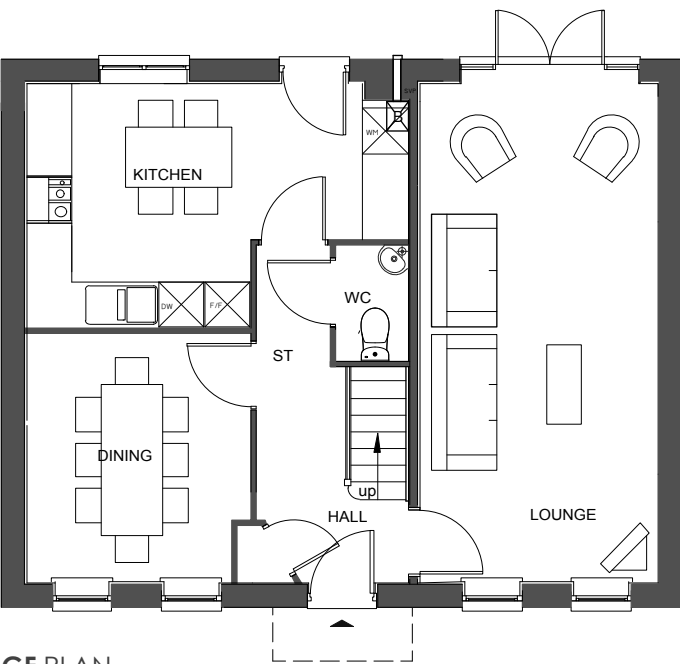

GF PLAN

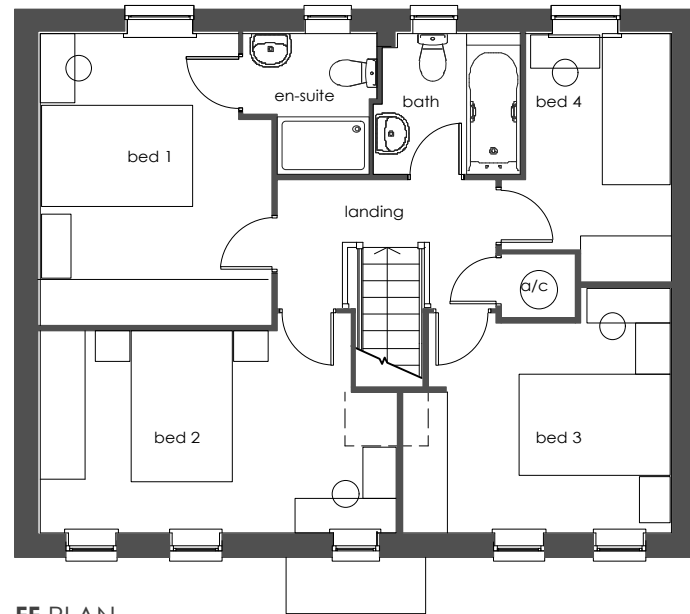

FF PLAN

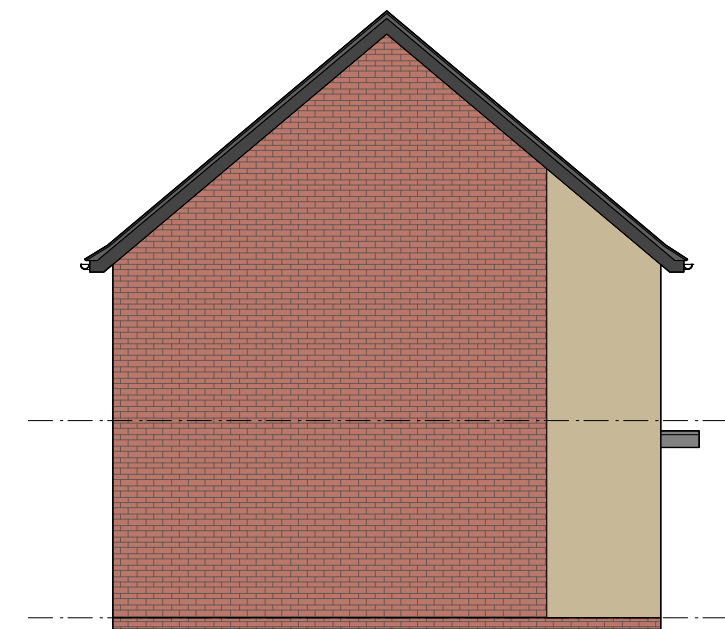


SIDE ELEVATION

Plot No's: 60, 95

Barratts - THOrnbury 1205 sqft (Yellow render version AS)

Note : To be read in conjunction with - Material Layouts drawing No's : 3023, for plot specific materials.

 

Amendments Date

Job No/Drawing No 13082/BAR_6006.3		Job Title West Pond Barry	
Scale 1:100 @ A3	Date 06 14	Drawn JL/CR	Drawing Title Barratt House Type THORNBURY
All Dimensions to be checked on site			
pad Design Ltd - The Tobacco Factory - Raleigh Road - Bristol BS3 1TF - Tel. 0117 9530059 - www.pad-design.com			







FRONT ELEVATION




REAR ELEVATION

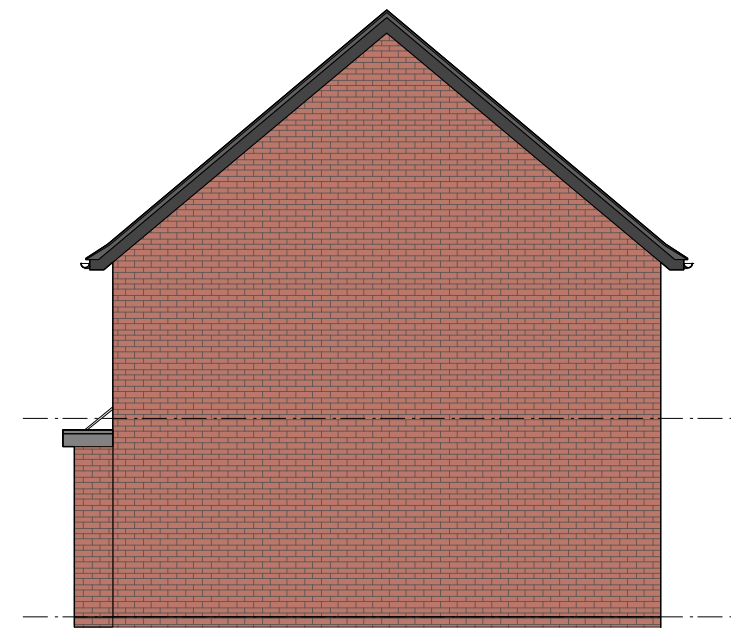


SIDE ELEVATION

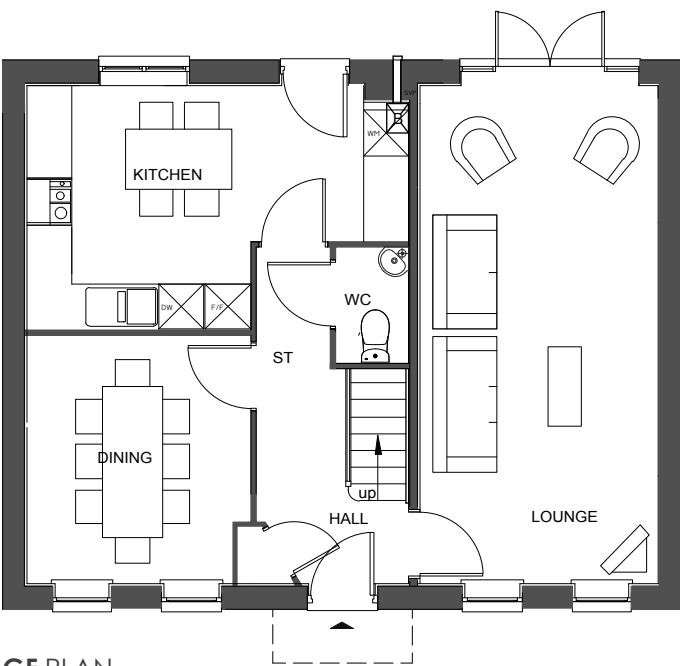

GF PLAN

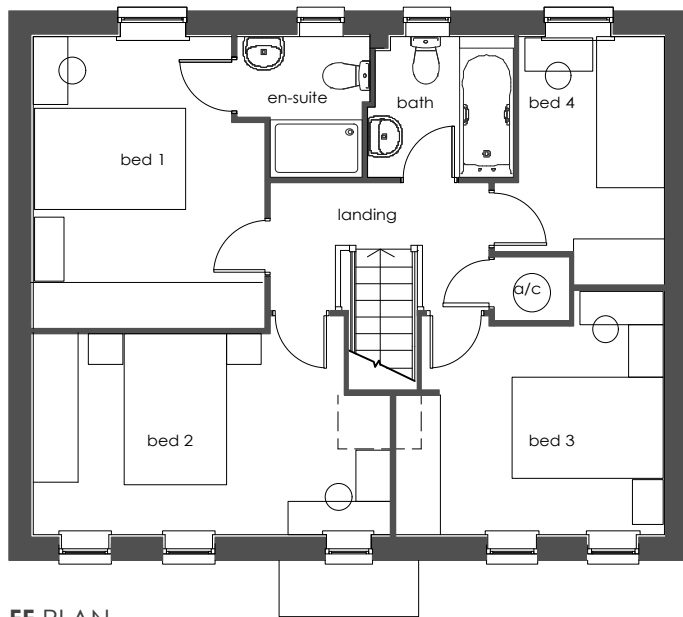

FF PLAN

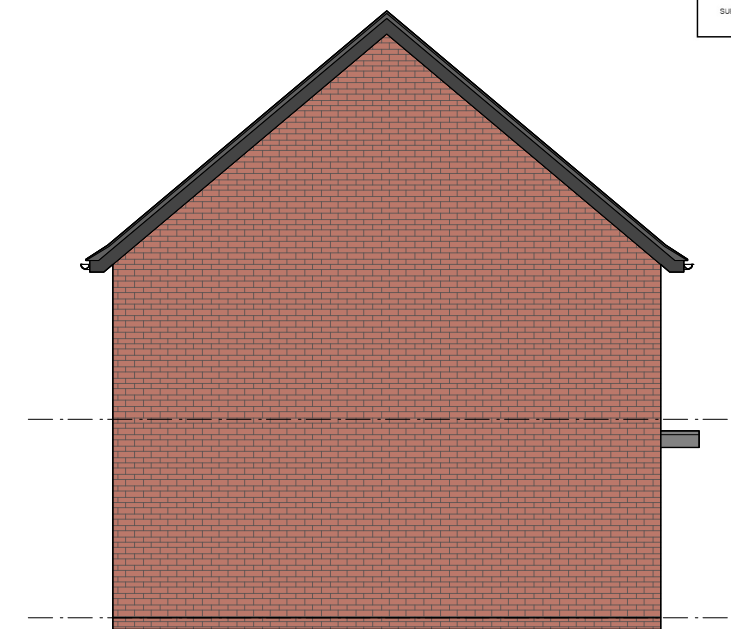


SIDE ELEVATION



Plot No's: 93

Barratts - THOrnbury 1205 sqft (Brick version AS)

Note : To be read in conjunction with - Material Layouts drawing No's : 3023, for plot specific materials.

 

Amendments Date

Job No/Drawing No 13082/BAR_6006.4		Job Title West Pond Barry	
Scale 1:100 @ A3	Date 06 14	Drawn JL/CR	Drawing Title Barratt House Type THORNBURY
All Dimensions to be checked on site			
pad Design Ltd - The Tobacco Factory - Raleigh Road - Bristol BS3 1TF - Tel. 0117 9530059 - www.pad-design.com			







THE VALE OF
GLAMORGAN COUNCIL

TOWN AND COUNTRY PLANNING ACT 1990

APPROVED

SUBJECT TO COMPLIANCE WITH CONDITIONS (IF ANY)

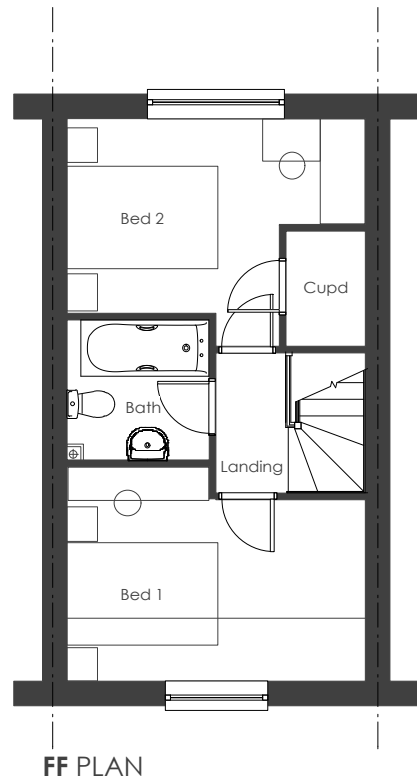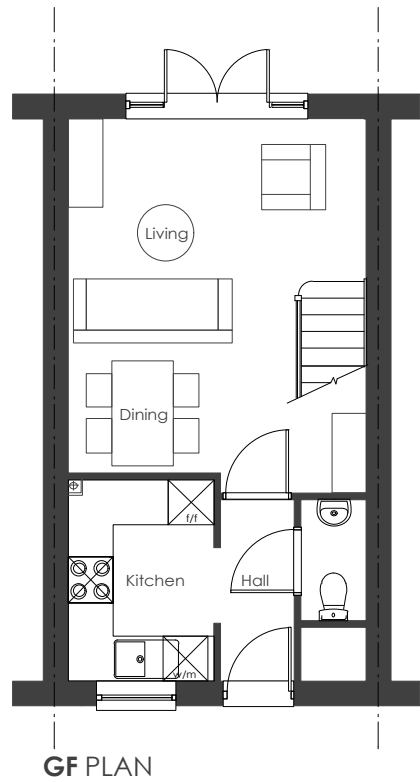


VALE OF GLAMORGAN
COUNCIL

AMENDED PLANS

RECEIVED Date.....

Plot No's: 13, 14

Barratts - ASHford 649 sqft (Mid Terrace AS)

 

Note : To be read in conjunction with - Material Layouts drawing No's : 3023, for plot specific materials.

A Plot numbers updated to suit layout amendments
Amendments

JL 08/10/14
Date

Job No/Drawing No 13082/BAR_6007.2A		Job Title West Pond Barry	
Scale 1:100 @ A3	Date 06 14	Drawn JL/CR	Drawing Title Barratt House Type ASHFORD


All Dimensions to be checked on site

pad Design Ltd - The Tobacco Factory - Raleigh Road - Bristol BS3 1TF - Tel. 0117 9530059 - www.pad-design.com


pad
master planning architecture urban design




FRONT ELEVATION

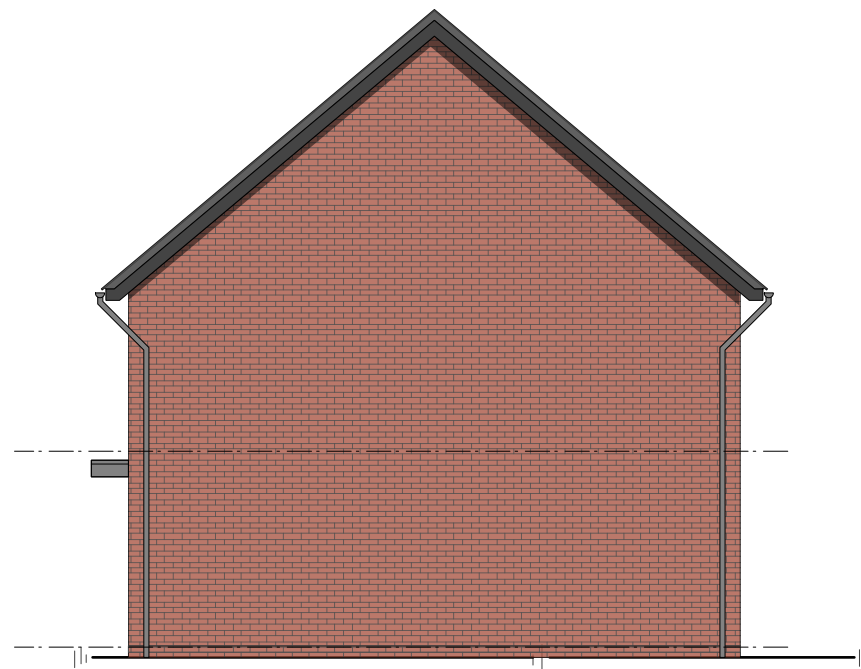


SIDE ELEVATION

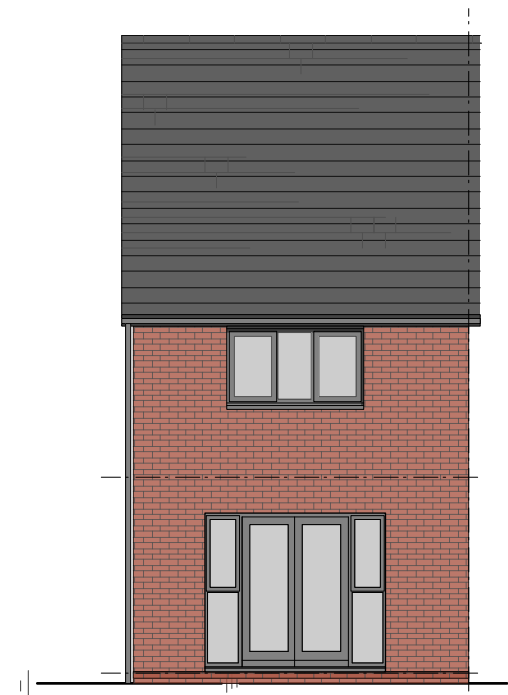


REAR ELEVATION

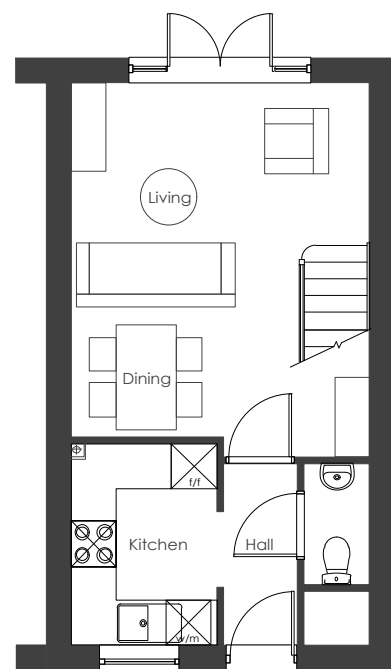

GF PLAN

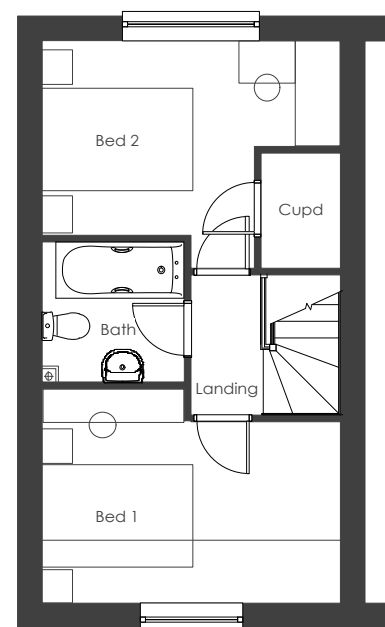

FF PLAN

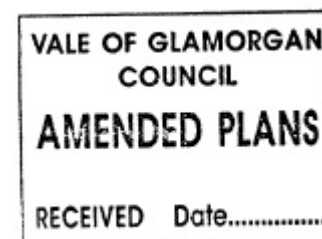

Plot No's: 15

Barratts - **ASHford** 649 sqft (Right End Terrace AS)

Note : To be read in conjunction with - Material Layouts drawing No's : 3023, for plot specific materials.







A Plot numbers updated to suit layout amendments
Amendments

JL 08/10/14
Date

Job No/Drawing No			Job Title
13082/BAR_6007.3A			West Pond Barry
Scale	Date	Drawn	Drawing Title
1:100	06	JL/CR	Barratt House Type ASHFORD

All Dimensions to be checked on site
pad Design Ltd - The Tobacco Factory - Raleigh Road - Bristol BS3 1TF - Tel. 0117 9530059 - www.pad-design.com




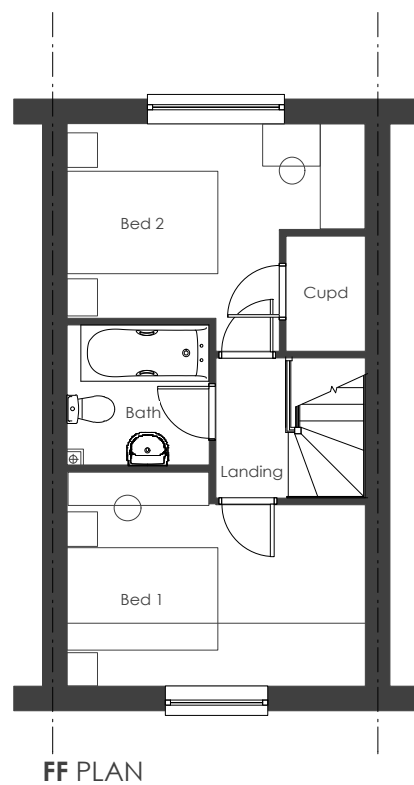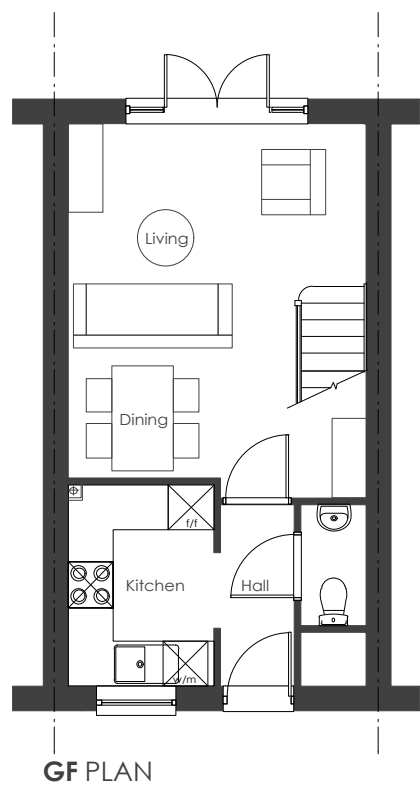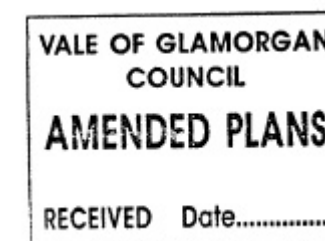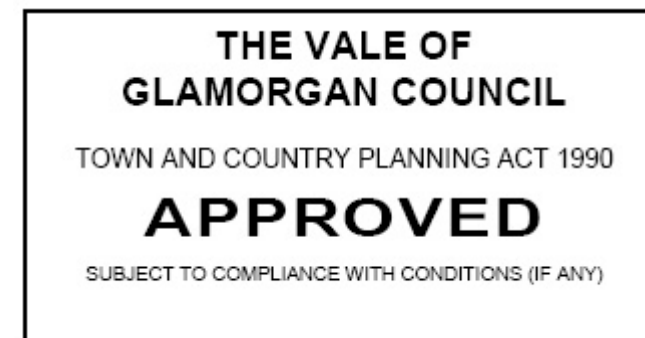

Plot No's: 43

Barratts - **ASHford** 649 sqft (Mid Terrace AS)

Note : To be read in conjunction with - Material Layouts drawing No's : 3023, for plot specific materials.

 

Amendments


Date

Job No/Drawing No 13082/BAR_6007.4		Job Title West Pond Barry	
Scale 1:100 @ A3	Date 06 14	Drawn JL/CR	Drawing Title Barratt House Type ASHFORD
All Dimensions to be checked on site			
pad Design Ltd - The Tobacco Factory - Raleigh Road - Bristol BS3 1TF - Tel. 0117 9530059 - www.pad-design.com			






FRONT ELEVATION

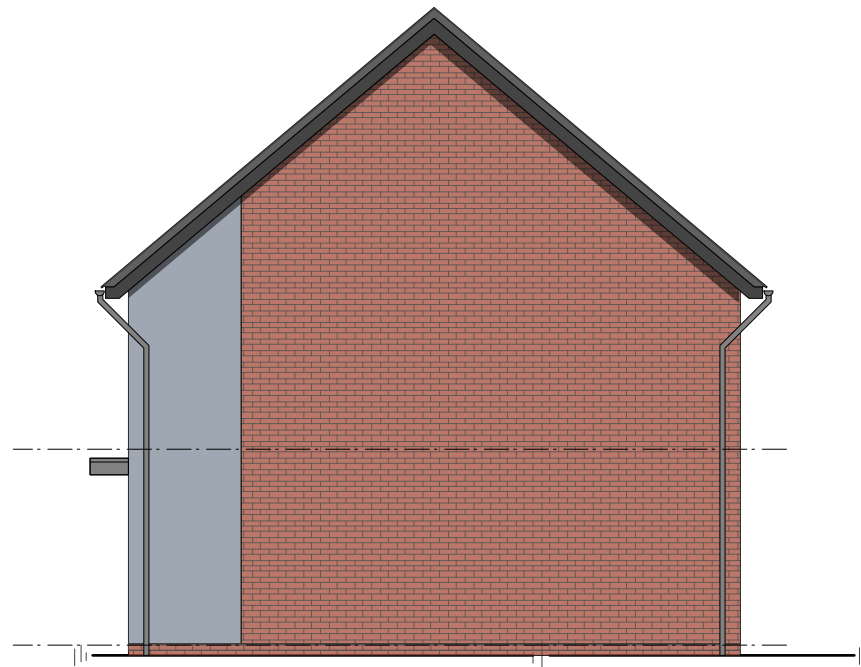


SIDE ELEVATION




REAR ELEVATION

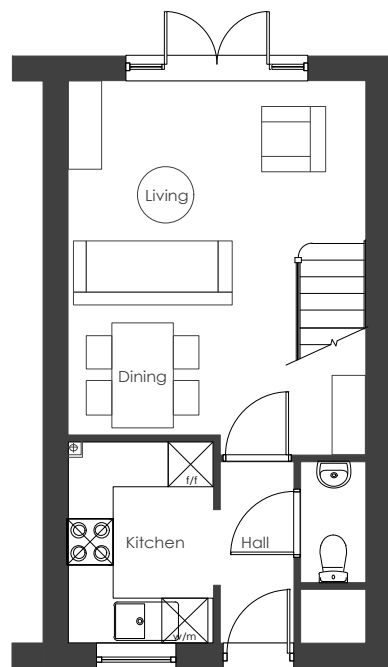

GF PLAN

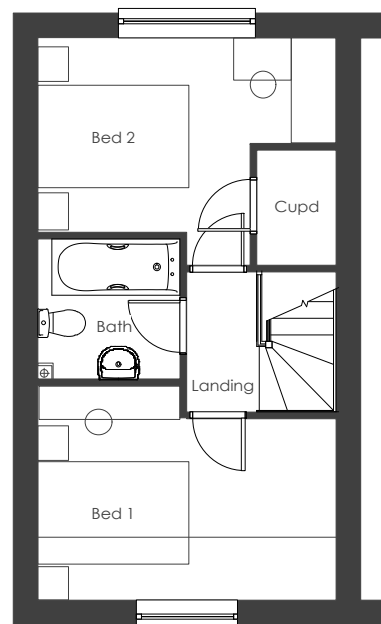


FF PLAN

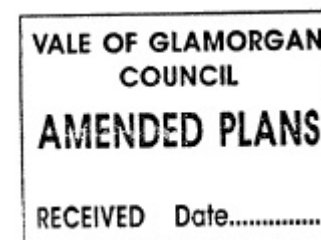

Plot No's: 42

Barratts - **ASHford** 649 sqft (Right End Terrace AS)

Note : To be read in conjunction with - Material Layouts drawing No's : 3023, for plot specific materials.

 

Amendments


Date

Job No/Drawing No 13082/BAR_6007.5		Job Title West Pond Barry	
Scale 1:100 @ A3	Date 06 14	Drawn JL/CR	Drawing Title Barratt House Type ASHFORD
All Dimensions to be checked on site			
pad Design Ltd - The Tobacco Factory - Raleigh Road - Bristol BS3 1TF - Tel. 0117 9530059 - www.pad-design.com			







FRONT ELEVATION

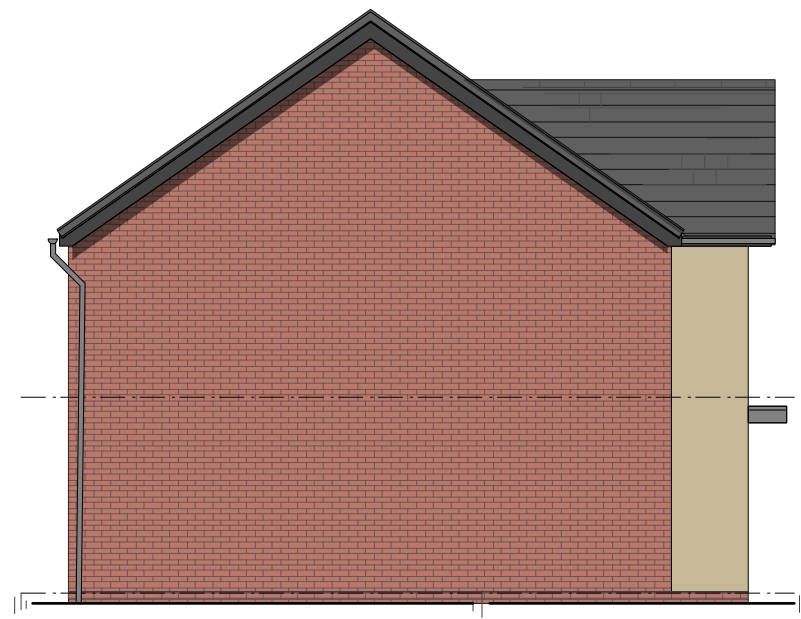


SIDE ELEVATION

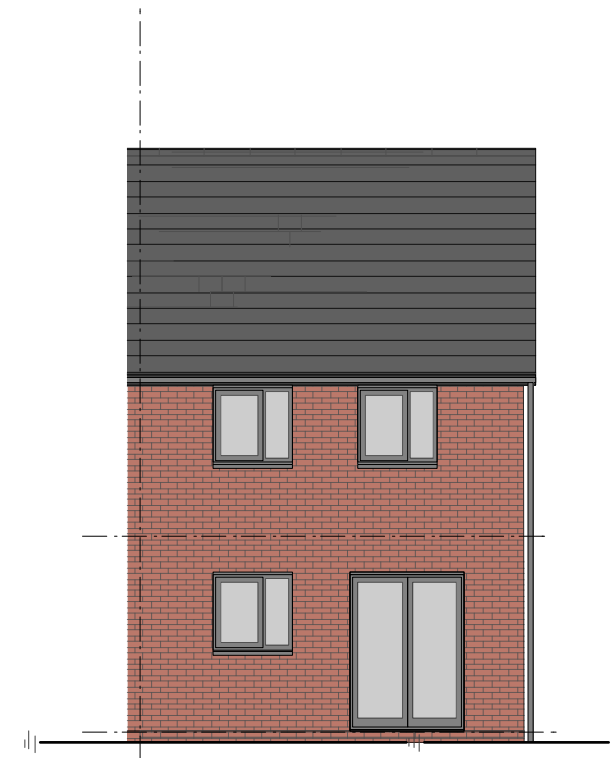

REAR ELEVATION

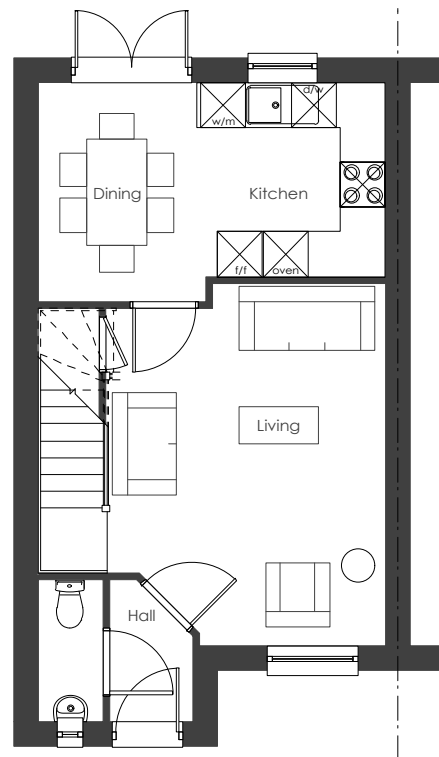

GF PLAN

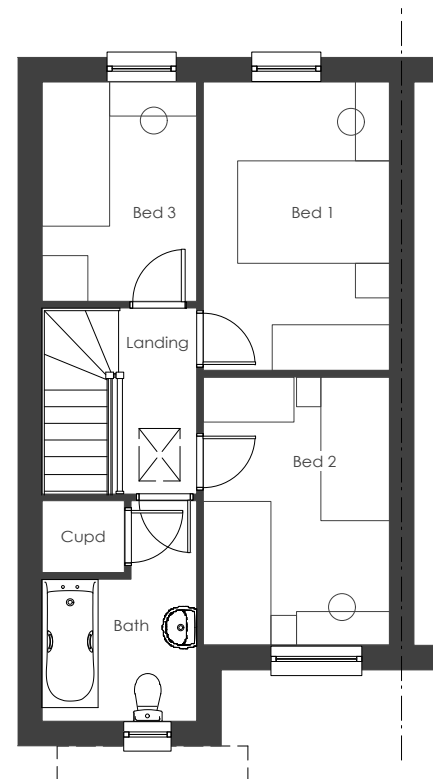

FF PLAN



Plot No's: 56

Barratts - DEWsbury 798 sqft (Left End Terrace AS)

Note : To be read in conjunction with - Material Layouts drawing No's : 3023, for plot specific materials.



A Housetype revised (roof pitch) to suit layout amendments
Amendments


JL 08/10/14
Date

Job No/Drawing No 13082/BAR_6008.1A		Job Title West Pond Barry	
Scale 1:100 @ A3	Date 06 14	Drawn JL/CR	Drawing Title Barratt House Type DEWSBURY
All Dimensions to be checked on site			
pad Design Ltd - The Tobacco Factory - Raleigh Road - Bristol BS3 1TF - Tel. 0117 9530059 - www.pad-design.com			







FRONT ELEVATION

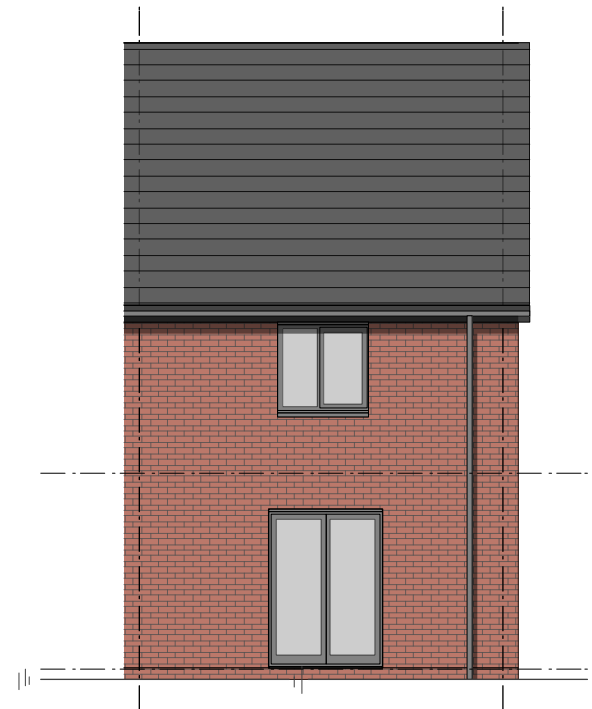


REAR ELEVATION

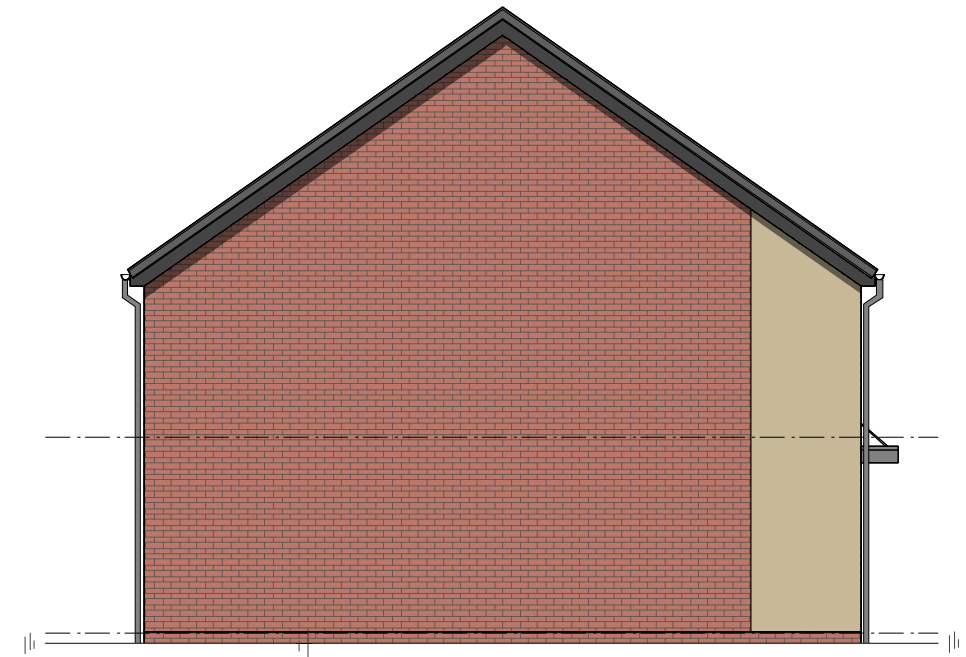


SIDE ELEVATION

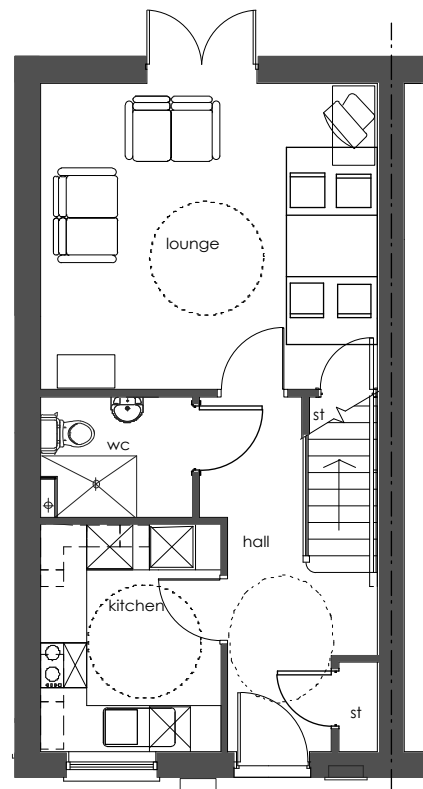

GF PLAN

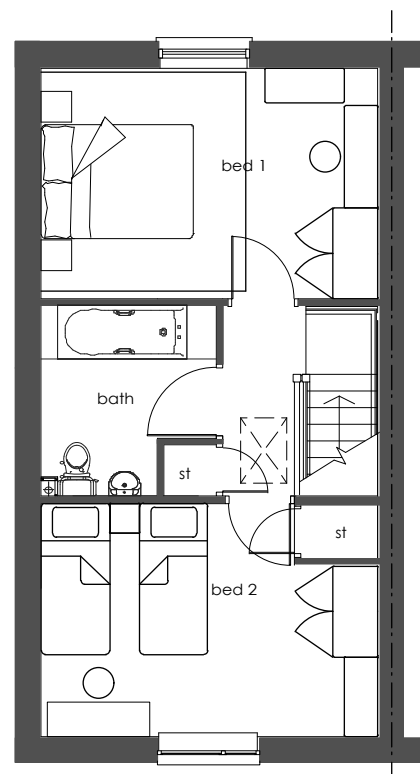


FF PLAN

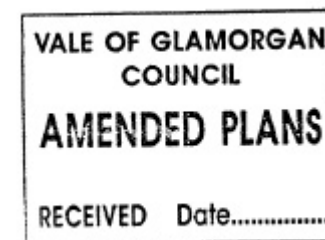

Plot No's: 112

Barratts - OLIVE 840 sqft (End Terrace AS)

Note : To be read in conjunction with - Material Layouts drawing No's : 3023, for plot specific materials.

 

Amendments


Date

Job No/Drawing No 13082/BAR_6009.1		Job Title West Pond Barry	
Scale 1:100 @ A3	Date 06 14	Drawn JL/CR	Drawing Title Barratt House Type OLIVE
All Dimensions to be checked on site			
pad Design Ltd - The Tobacco Factory - Raleigh Road - Bristol BS3 1TF - Tel. 0117 9530059 - www.pad-design.com			







FRONT ELEVATION

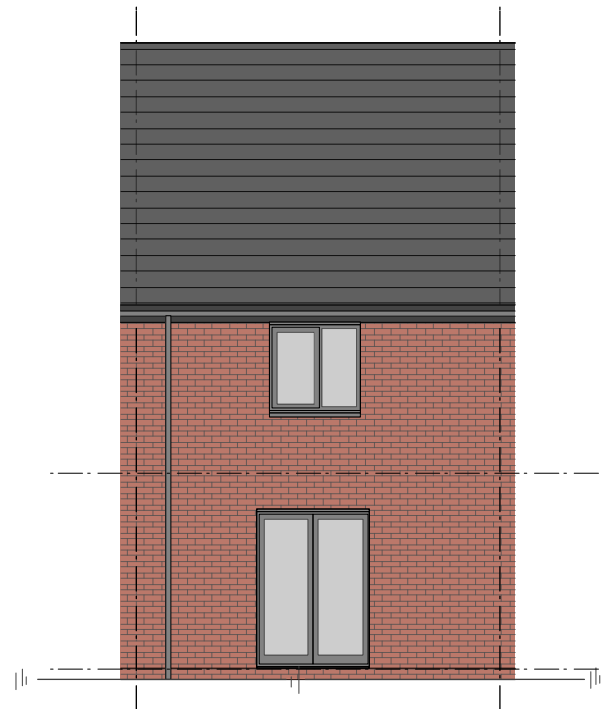

REAR ELEVATION

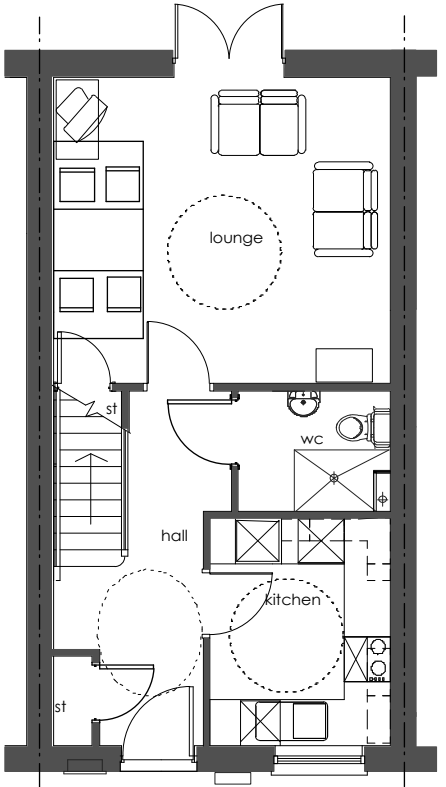

GF PLAN

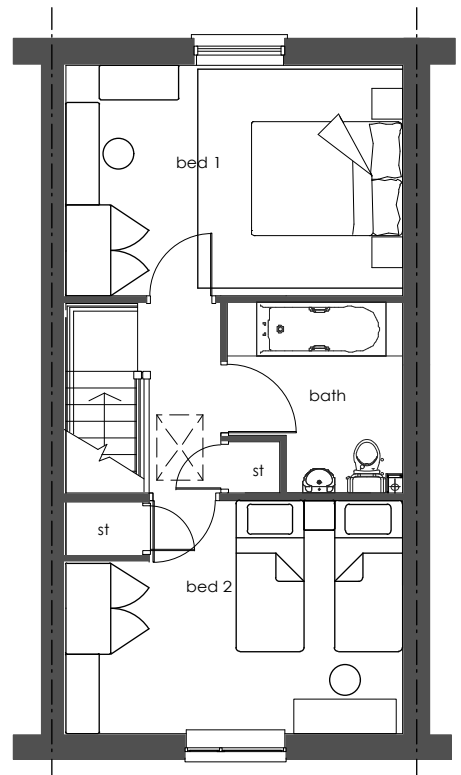

FF PLAN

THE VALE OF
GLAMORGAN COUNCIL

TOWN AND COUNTRY PLANNING ACT 1990

APPROVED

SUBJECT TO COMPLIANCE WITH CONDITIONS (IF ANY)


VALE OF GLAMORGAN
COUNCIL

AMENDED PLANS

RECEIVED Date.....

Plot No's: 111

Barratts - OLIVE 840 sqft (Mid Terrace Opp)

 

Note : To be read in conjunction with - Material Layouts drawing No's : 3023, for plot specific materials.

Amendments

Date

Job No/Drawing No 13082/BAR_6009.2		Job Title West Pond Barry	
Scale 1:100 @ A3	Date 06 14	Drawn JL/CR	Drawing Title Barratt House Type OLIVE

All Dimensions to be checked on site

pad Design Ltd - The Tobacco Factory - Raleigh Road - Bristol BS3 1TF - Tel. 0117 9530059 - www.pad-design.com


master
planning

pad


urban
design




FRONT ELEVATION

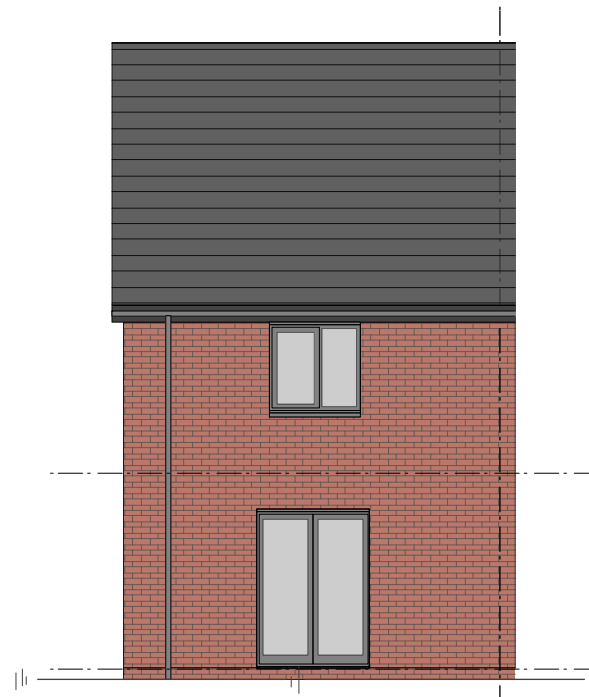


REAR ELEVATION

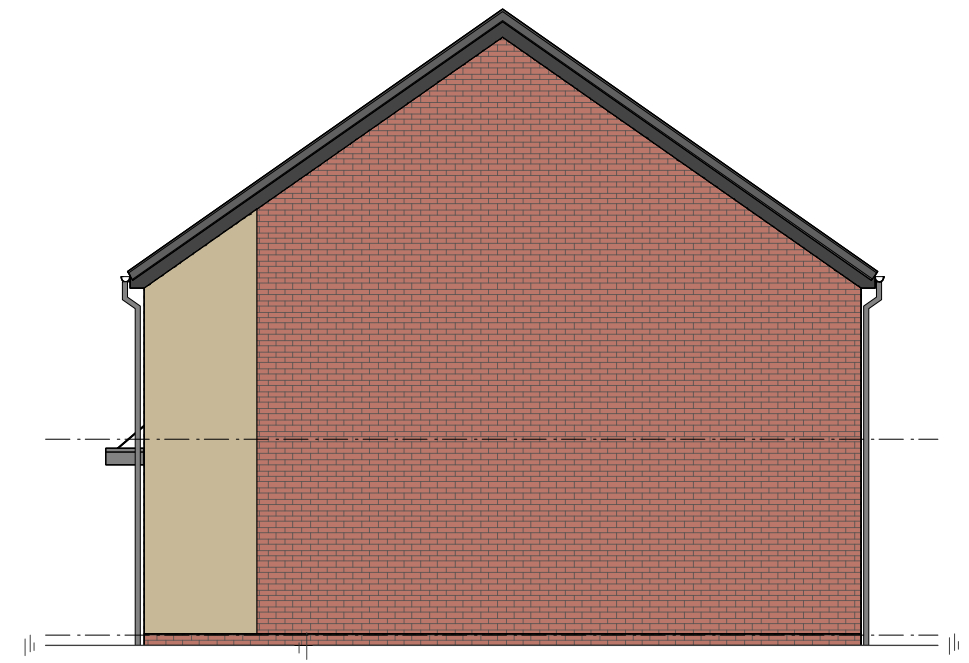

SIDE ELEVATION

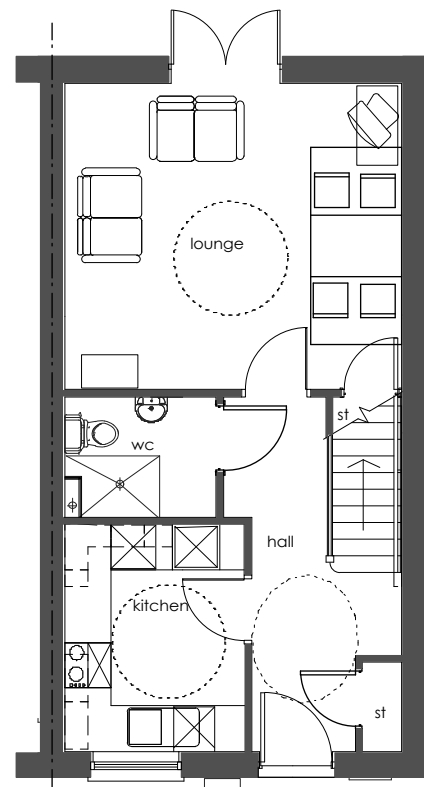

GF PLAN

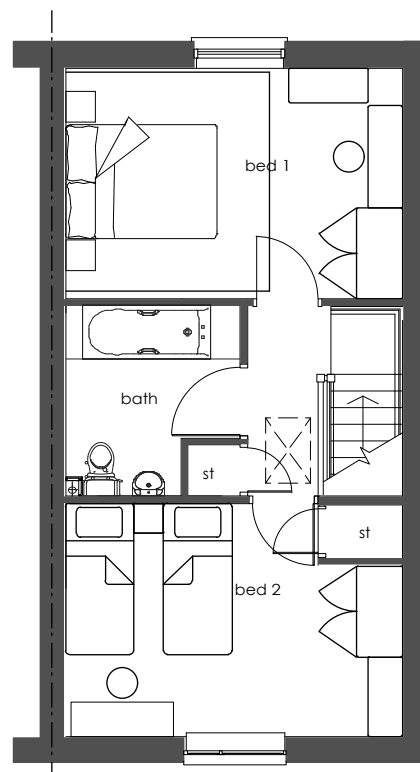

FF PLAN



Plot No's: 110

Barratts - **OLive** 840 sqft (End Terrace Opp)

Note : To be read in conjunction with - Material Layouts drawing No's : 3023, for plot specific materials.



Amendments

Rev A - Handing revised to match layout and Streetscenes. CR. 13.08.2014

Date

Job No/Drawing No		Job Title	
13082/BAR_6009.3A		West Pond Barry	
Scale	Date	Drawn	Drawing Title
1:100	06	JL/CR	Barratt House Type OLIVE


All Dimensions to be checked on site

pad Design Ltd - The Tobacco Factory - Raleigh Road - Bristol BS3 1TF - Tel. 0117 9530059 - www.pad-design.com







FRONT ELEVATION

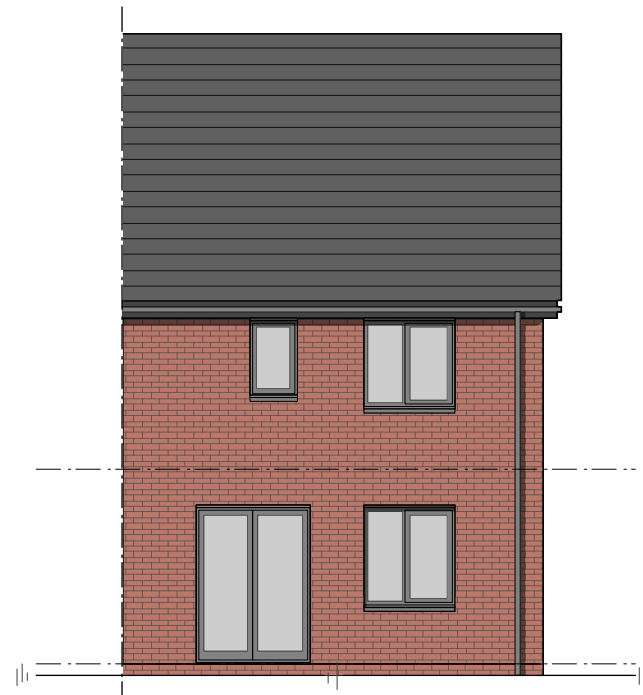


REAR ELEVATION

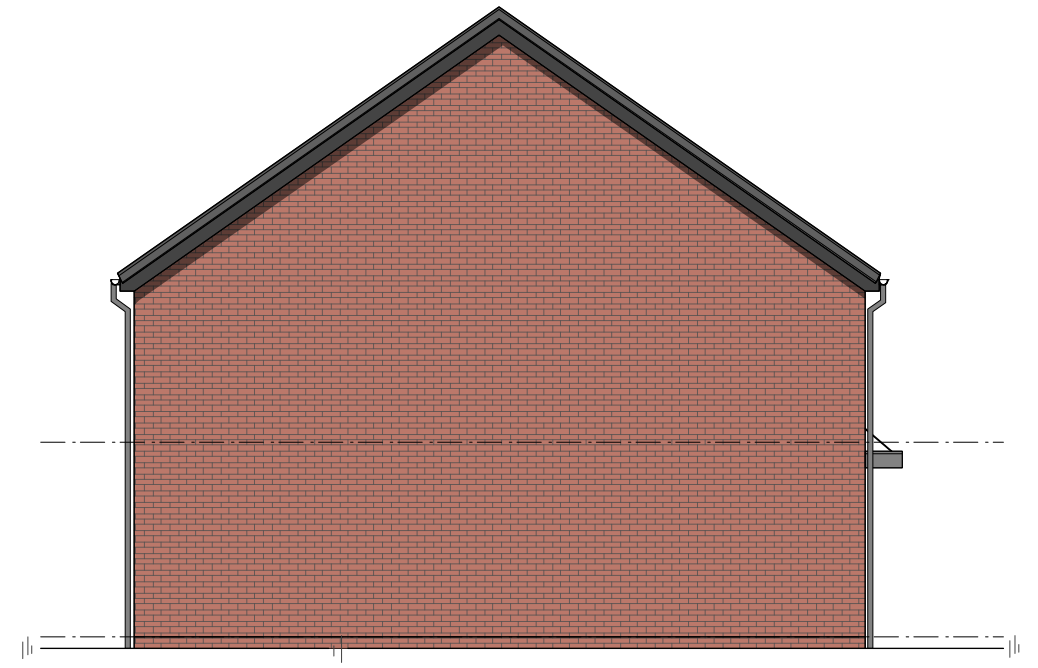


SIDE ELEVATION

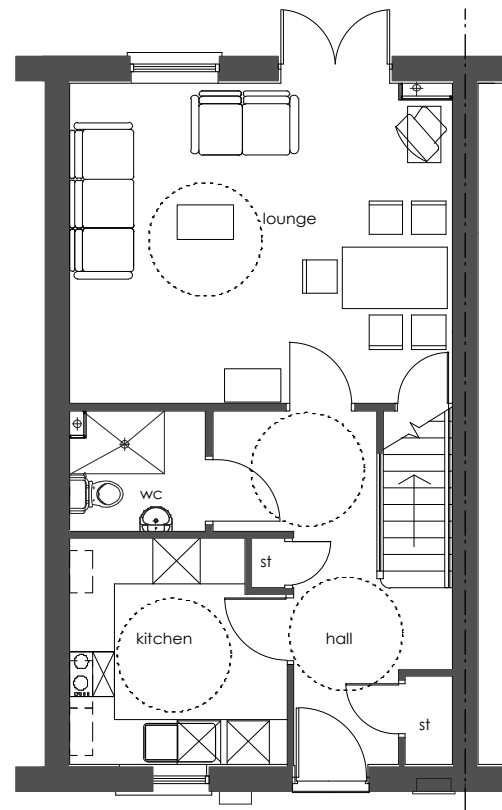

GF PLAN

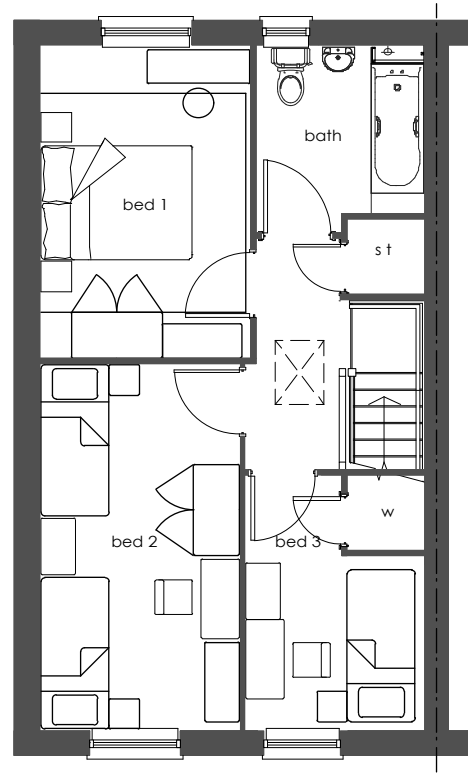


FF PLAN

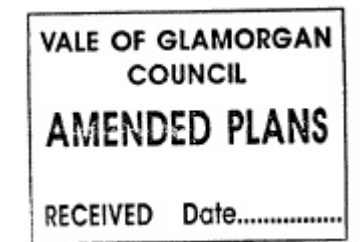

Plot No's: 55

Barratts - LARCh 997 sqft (Mid AS)

Note : To be read in conjunction with - Material Layouts drawing No's : 3023, for plot specific materials.

 

A Plot numbers updated to suit layout amendments
Amendments


JL 08/10/14
Date

Job No/Drawing No 13082/BAR_6010.1A		Job Title West Pond Barry	
Scale 1:100 @ A3	Date 06 14	Drawn JL/CR	Drawing Title Barratt House Type LARCH
All Dimensions to be checked on site			
pad Design Ltd - The Tobacco Factory - Raleigh Road - Bristol BS3 1TF - Tel. 0117 9530059 - www.pad-design.com			







FRONT ELEVATION

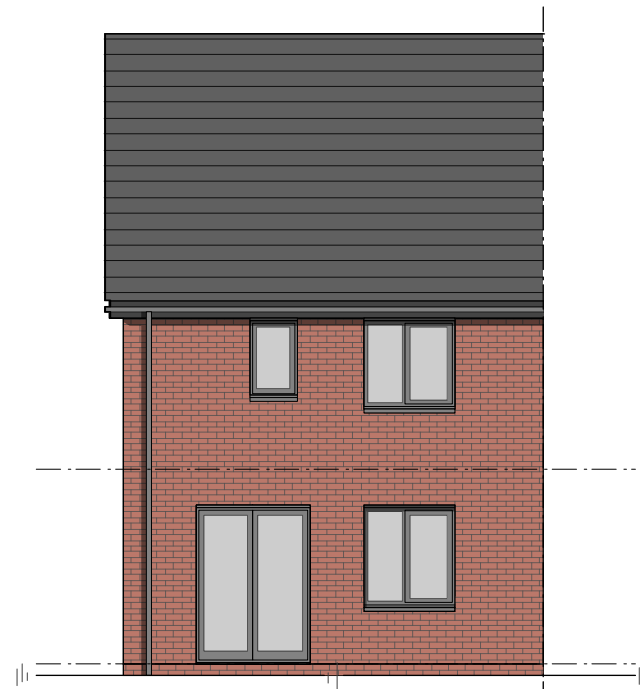


REAR ELEVATION

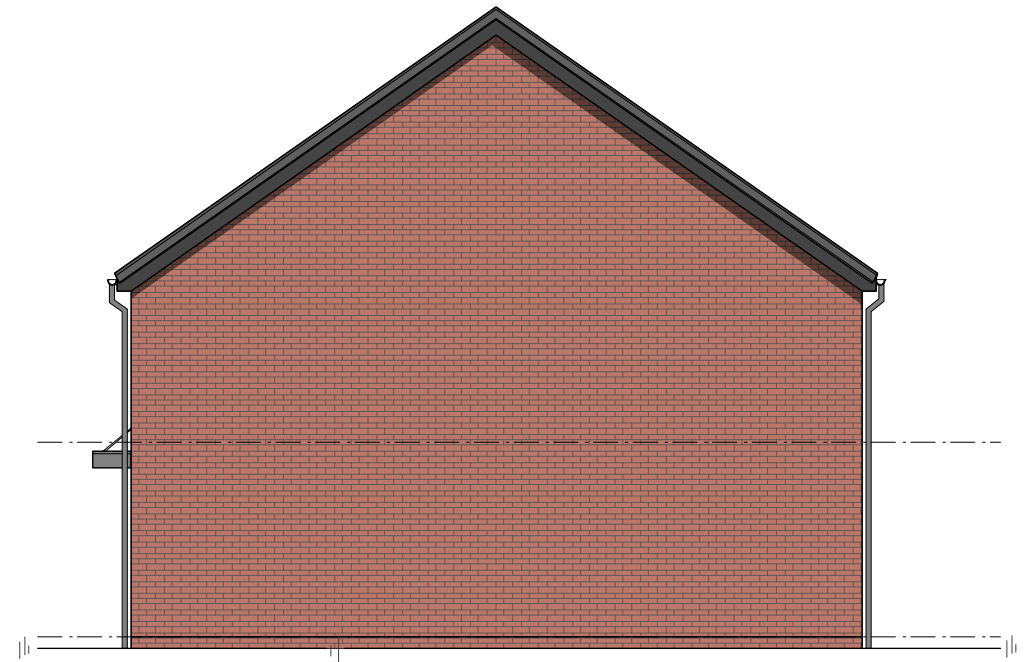

SIDE ELEVATION

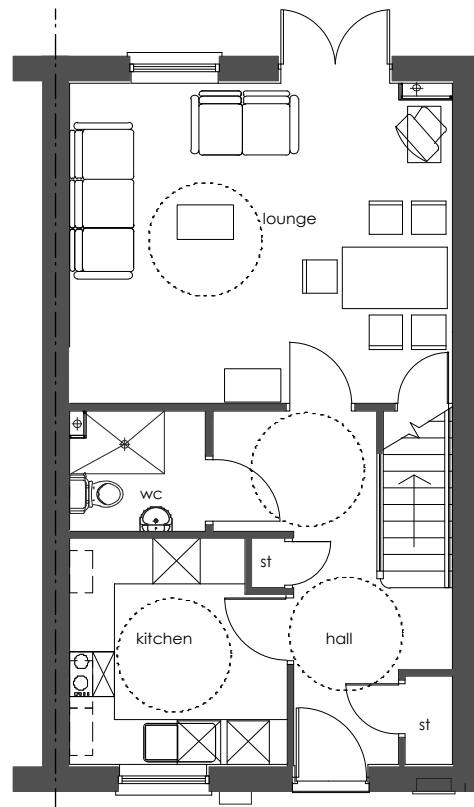

GF PLAN

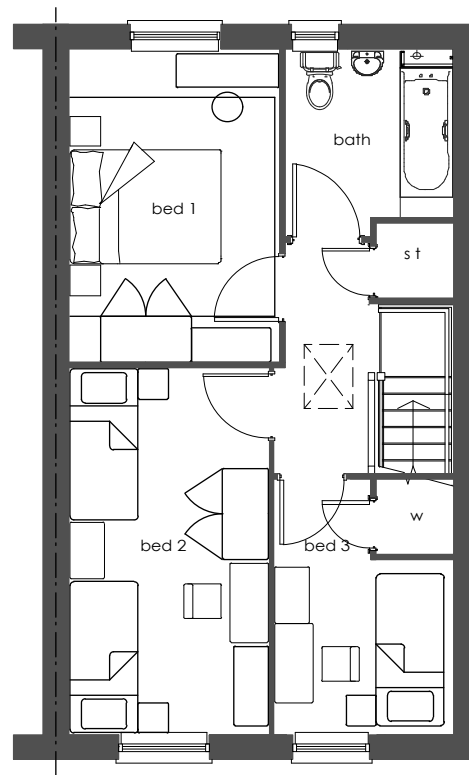


FF PLAN



Plot No's: 54

Barratts - LARCh 997 sqft (Left Side Semi AS)

Note : To be read in conjunction with - Material Layouts drawing No's : 3023, for plot specific materials.

 

A Plot numbers updated to suit layout amendments
Amendments

JL 08/10/14
Date

Job No/Drawing No 13082/BAR_6010.2A		Job Title West Pond Barry	
Scale 1:100 @ A3	Date 06 14	Drawn JL/CR	Drawing Title Barratt House Type LARCH
All Dimensions to be checked on site			
pad Design Ltd - The Tobacco Factory - Raleigh Road - Bristol BS3 1TF - Tel. 0117 9530059 - www.pad-design.com			

