


proposed development at no.51, Porth y Castell, Barry
scale 1:50

notes
this drawing is for planning purposes
only
all dimensions to be checked on site

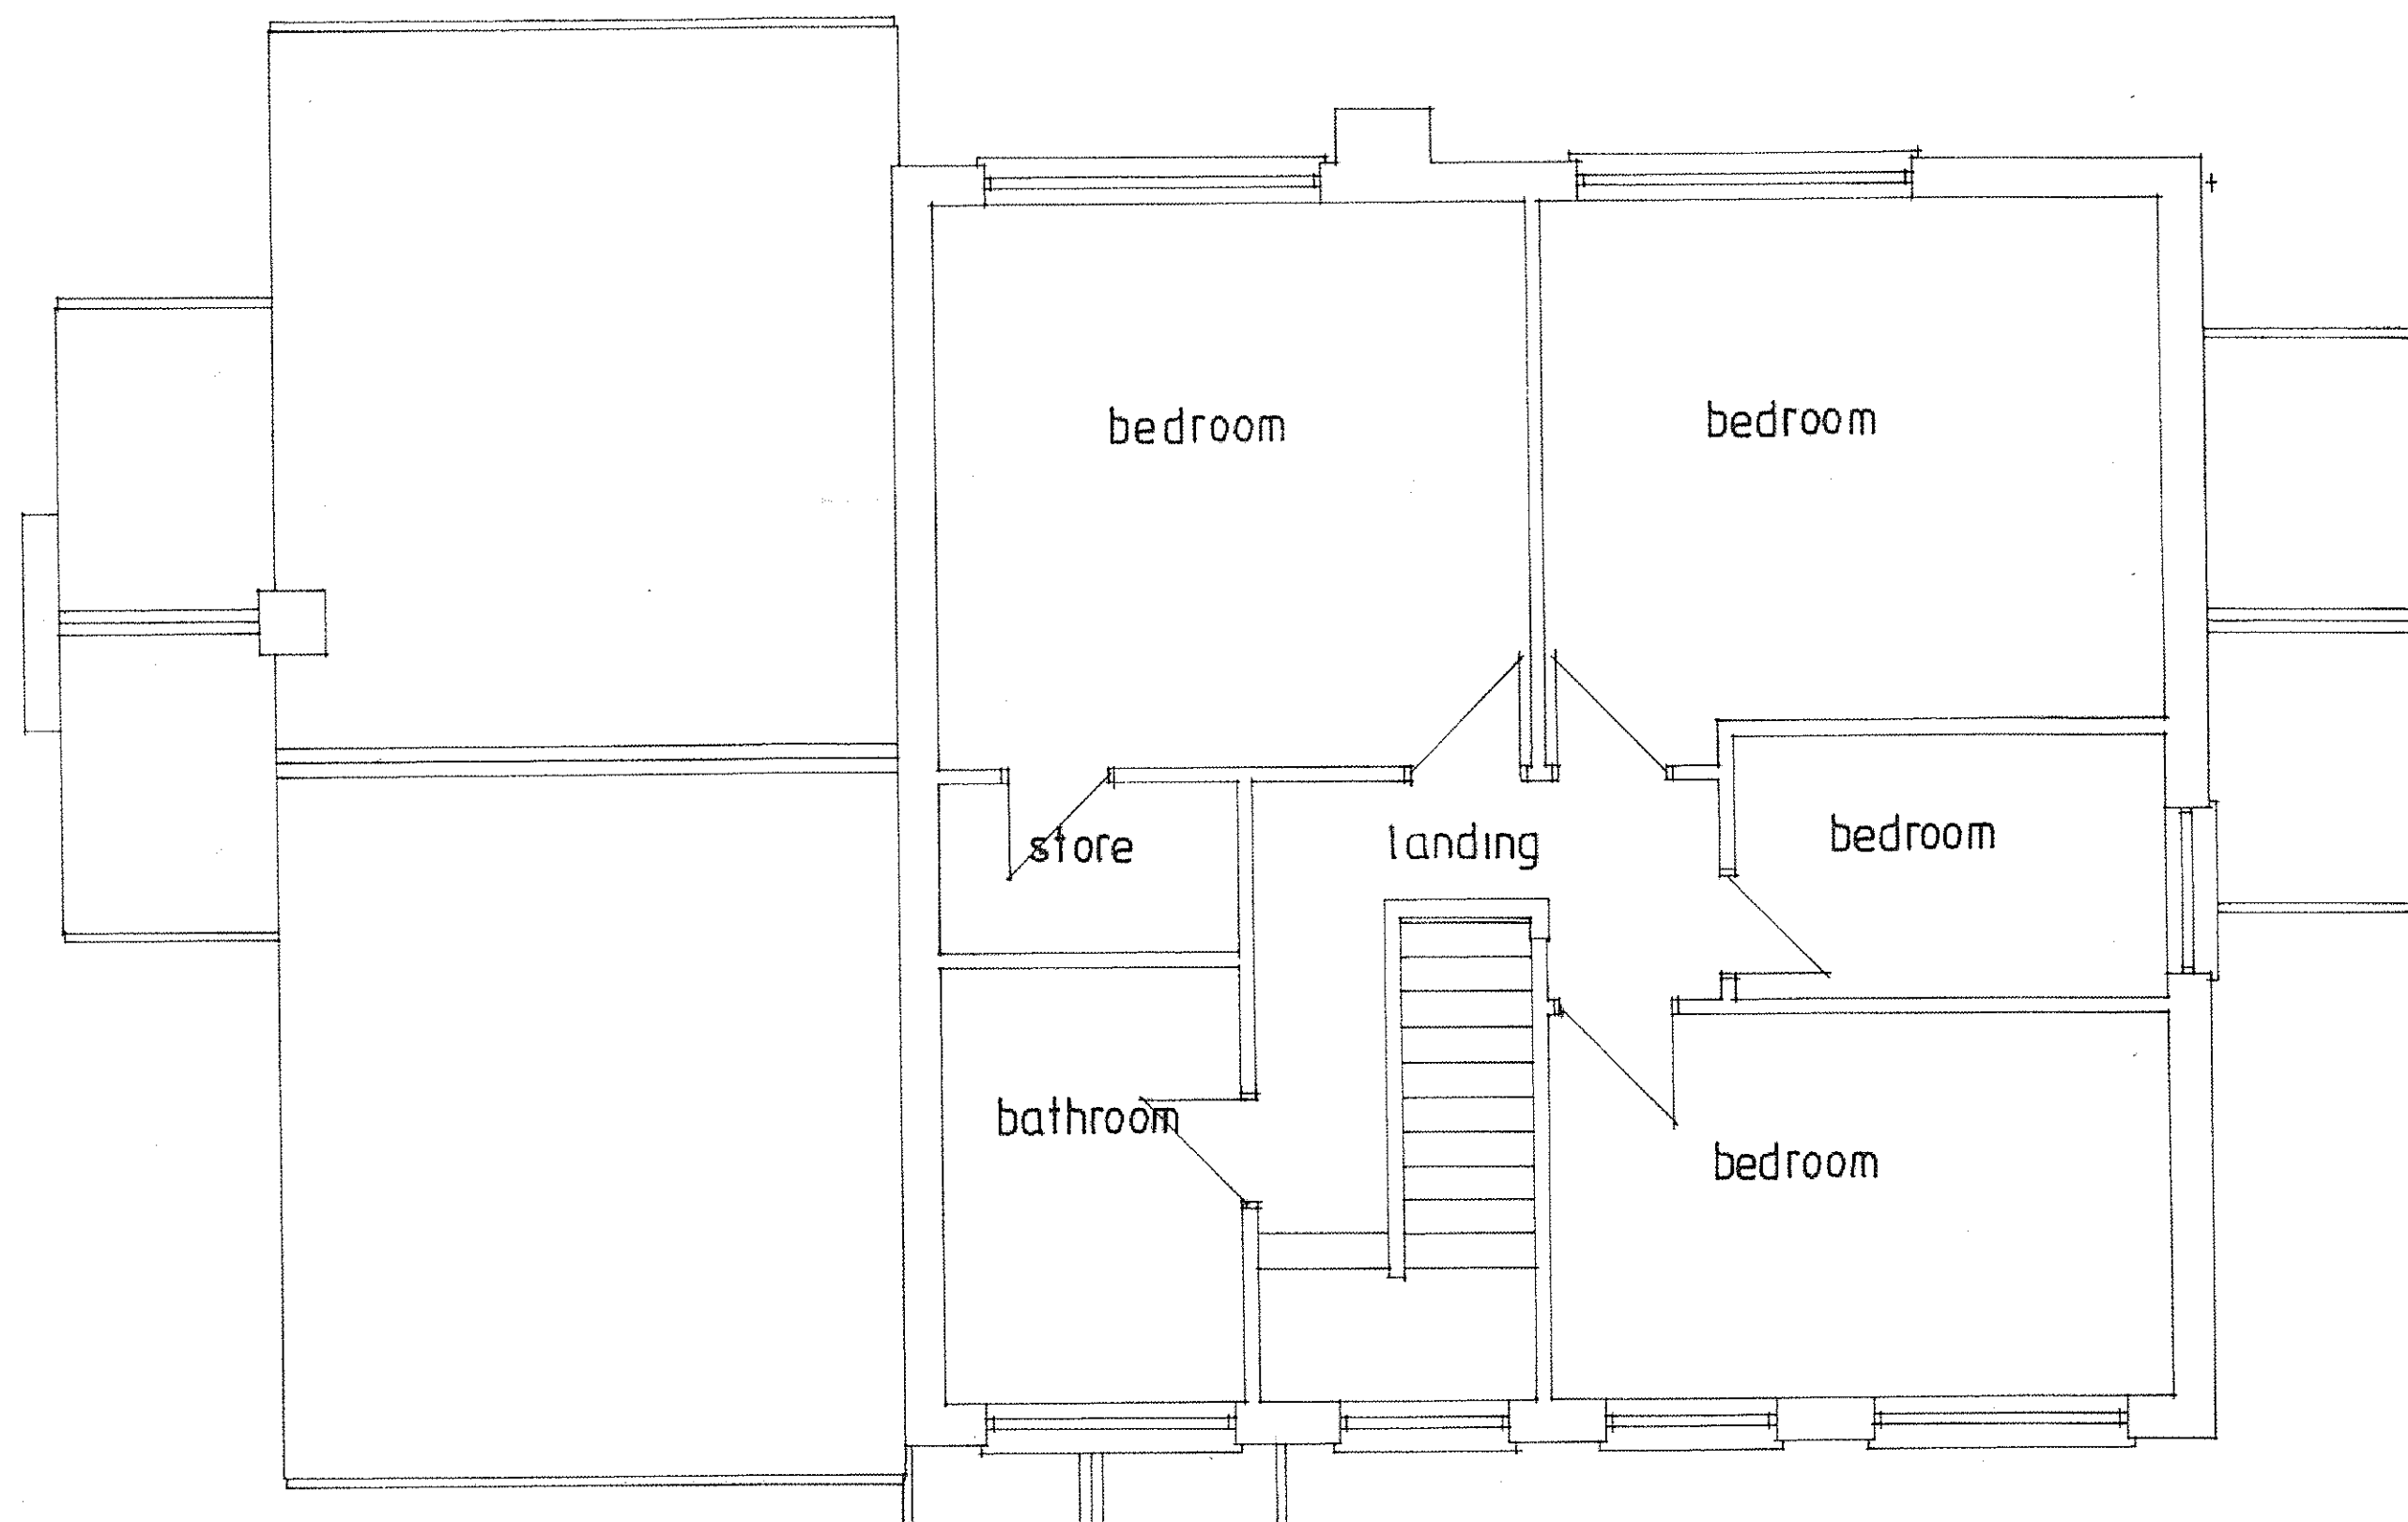

first floor plan (existing)

RECEIVED
11 JUL 2014
ENVIRONMENTAL
AND ECONOMIC
REGENERATION

14 00838 FUL