


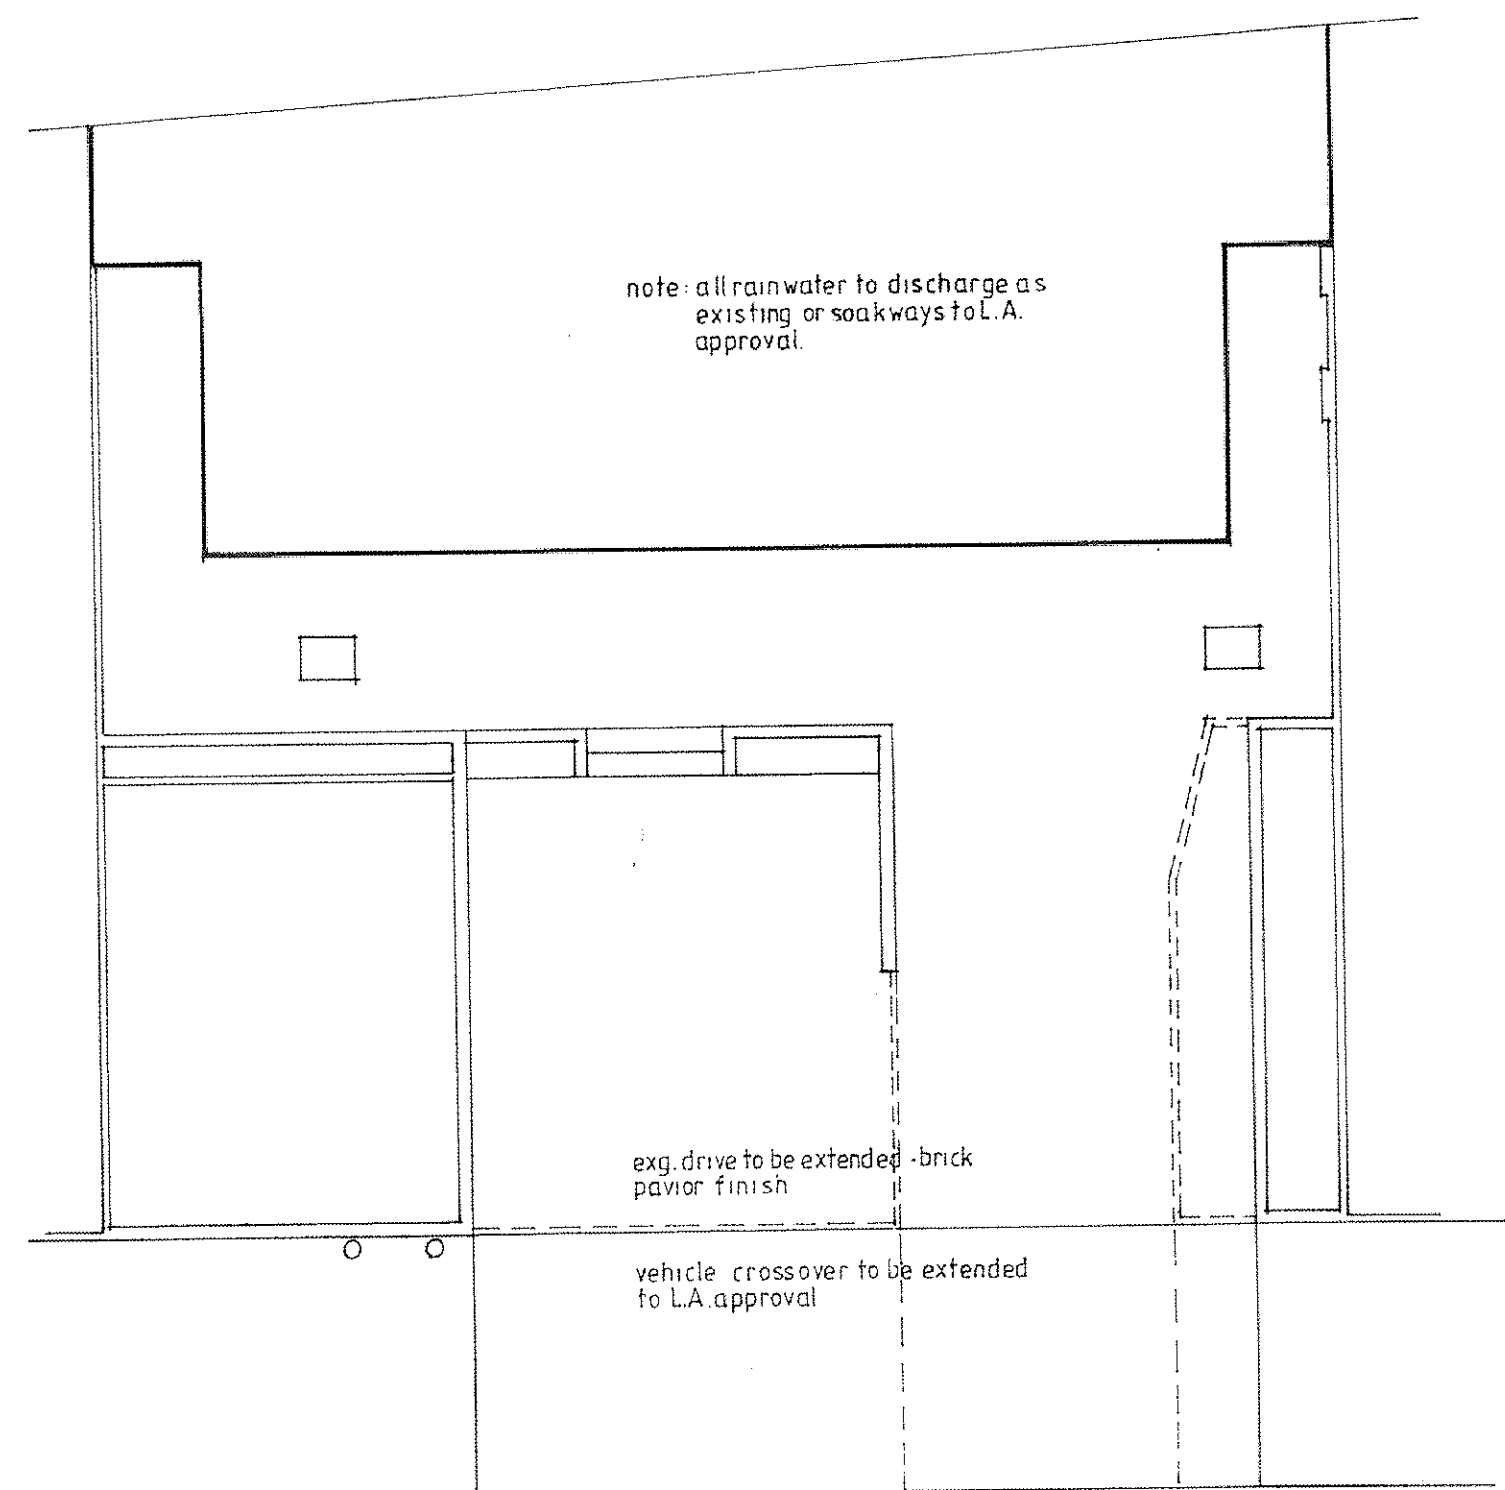

site layout plan

matching tile roof finish
upvc/aluminium bi-folding doors & screen (black)
lead cheek/wall finish by specialists
glass balustrading by specialists

upvc/aluminium windows, door & screen

aluminium trim (high performance roof finish (solar white)
render finish (white)
upvc/aluminium glazed screen (black)
lead panels by specialists to head of screen/infill

upvc/aluminium bi-folding doors




rear elevation

upvc/aluminium bi-folding doors
glass balustrading by specialists

render finish (white)
upvc/aluminium window (black)

proposed development at no. 51, Porth y Castell, Barry
scale 1:100

notes
this drawing is for planning purposes only
all dimensions to be checked onsite

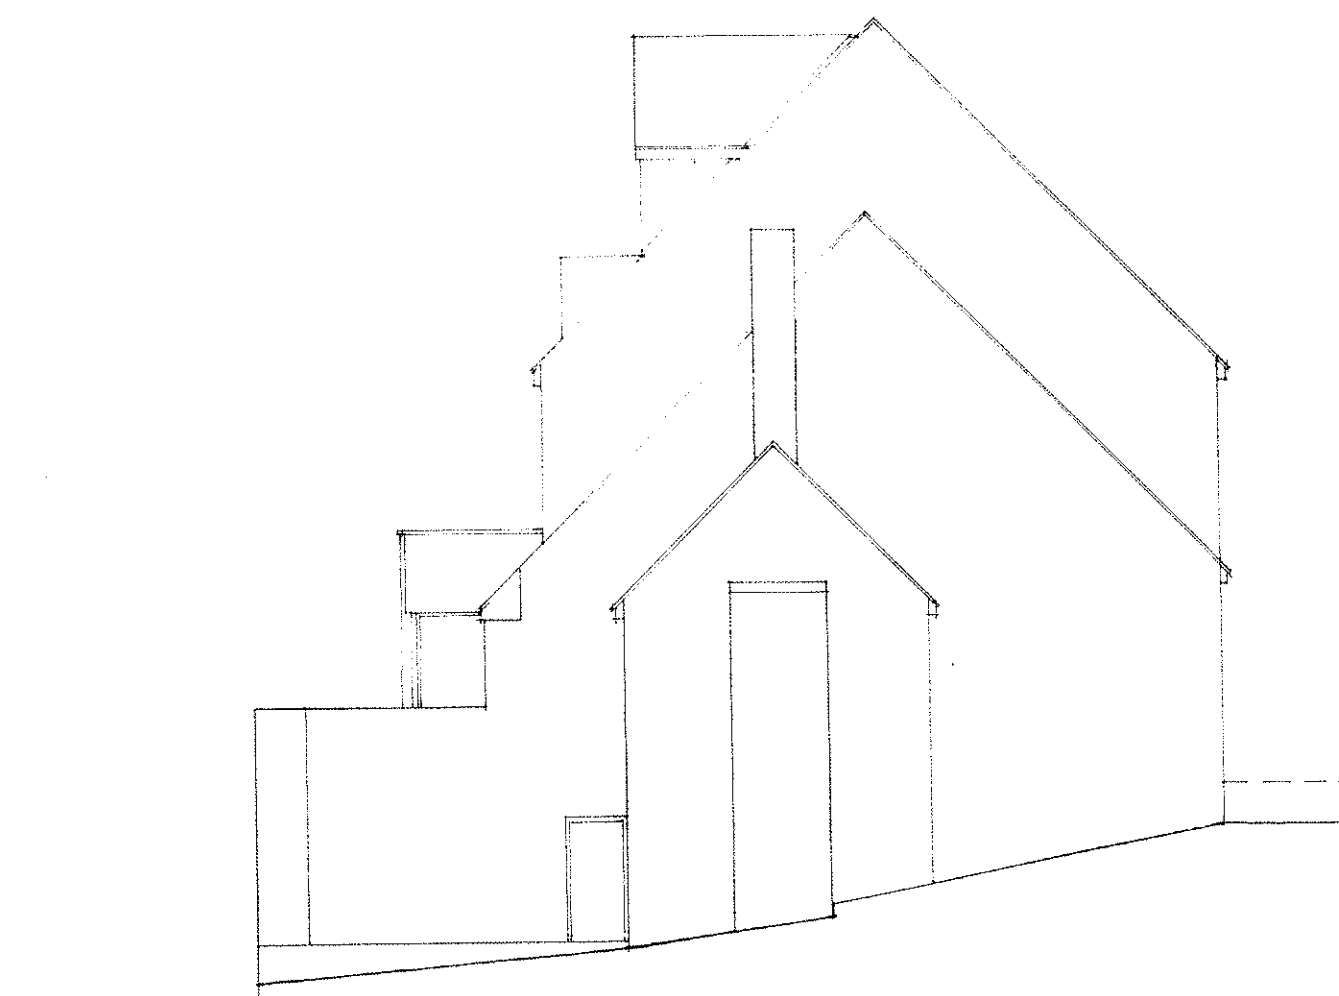

side elevation



side elevation

RECEIVED
11 JUL 2014
ENVIRONMENTAL
AND ECONOMIC
REGENERATION

14 00838 FUL