



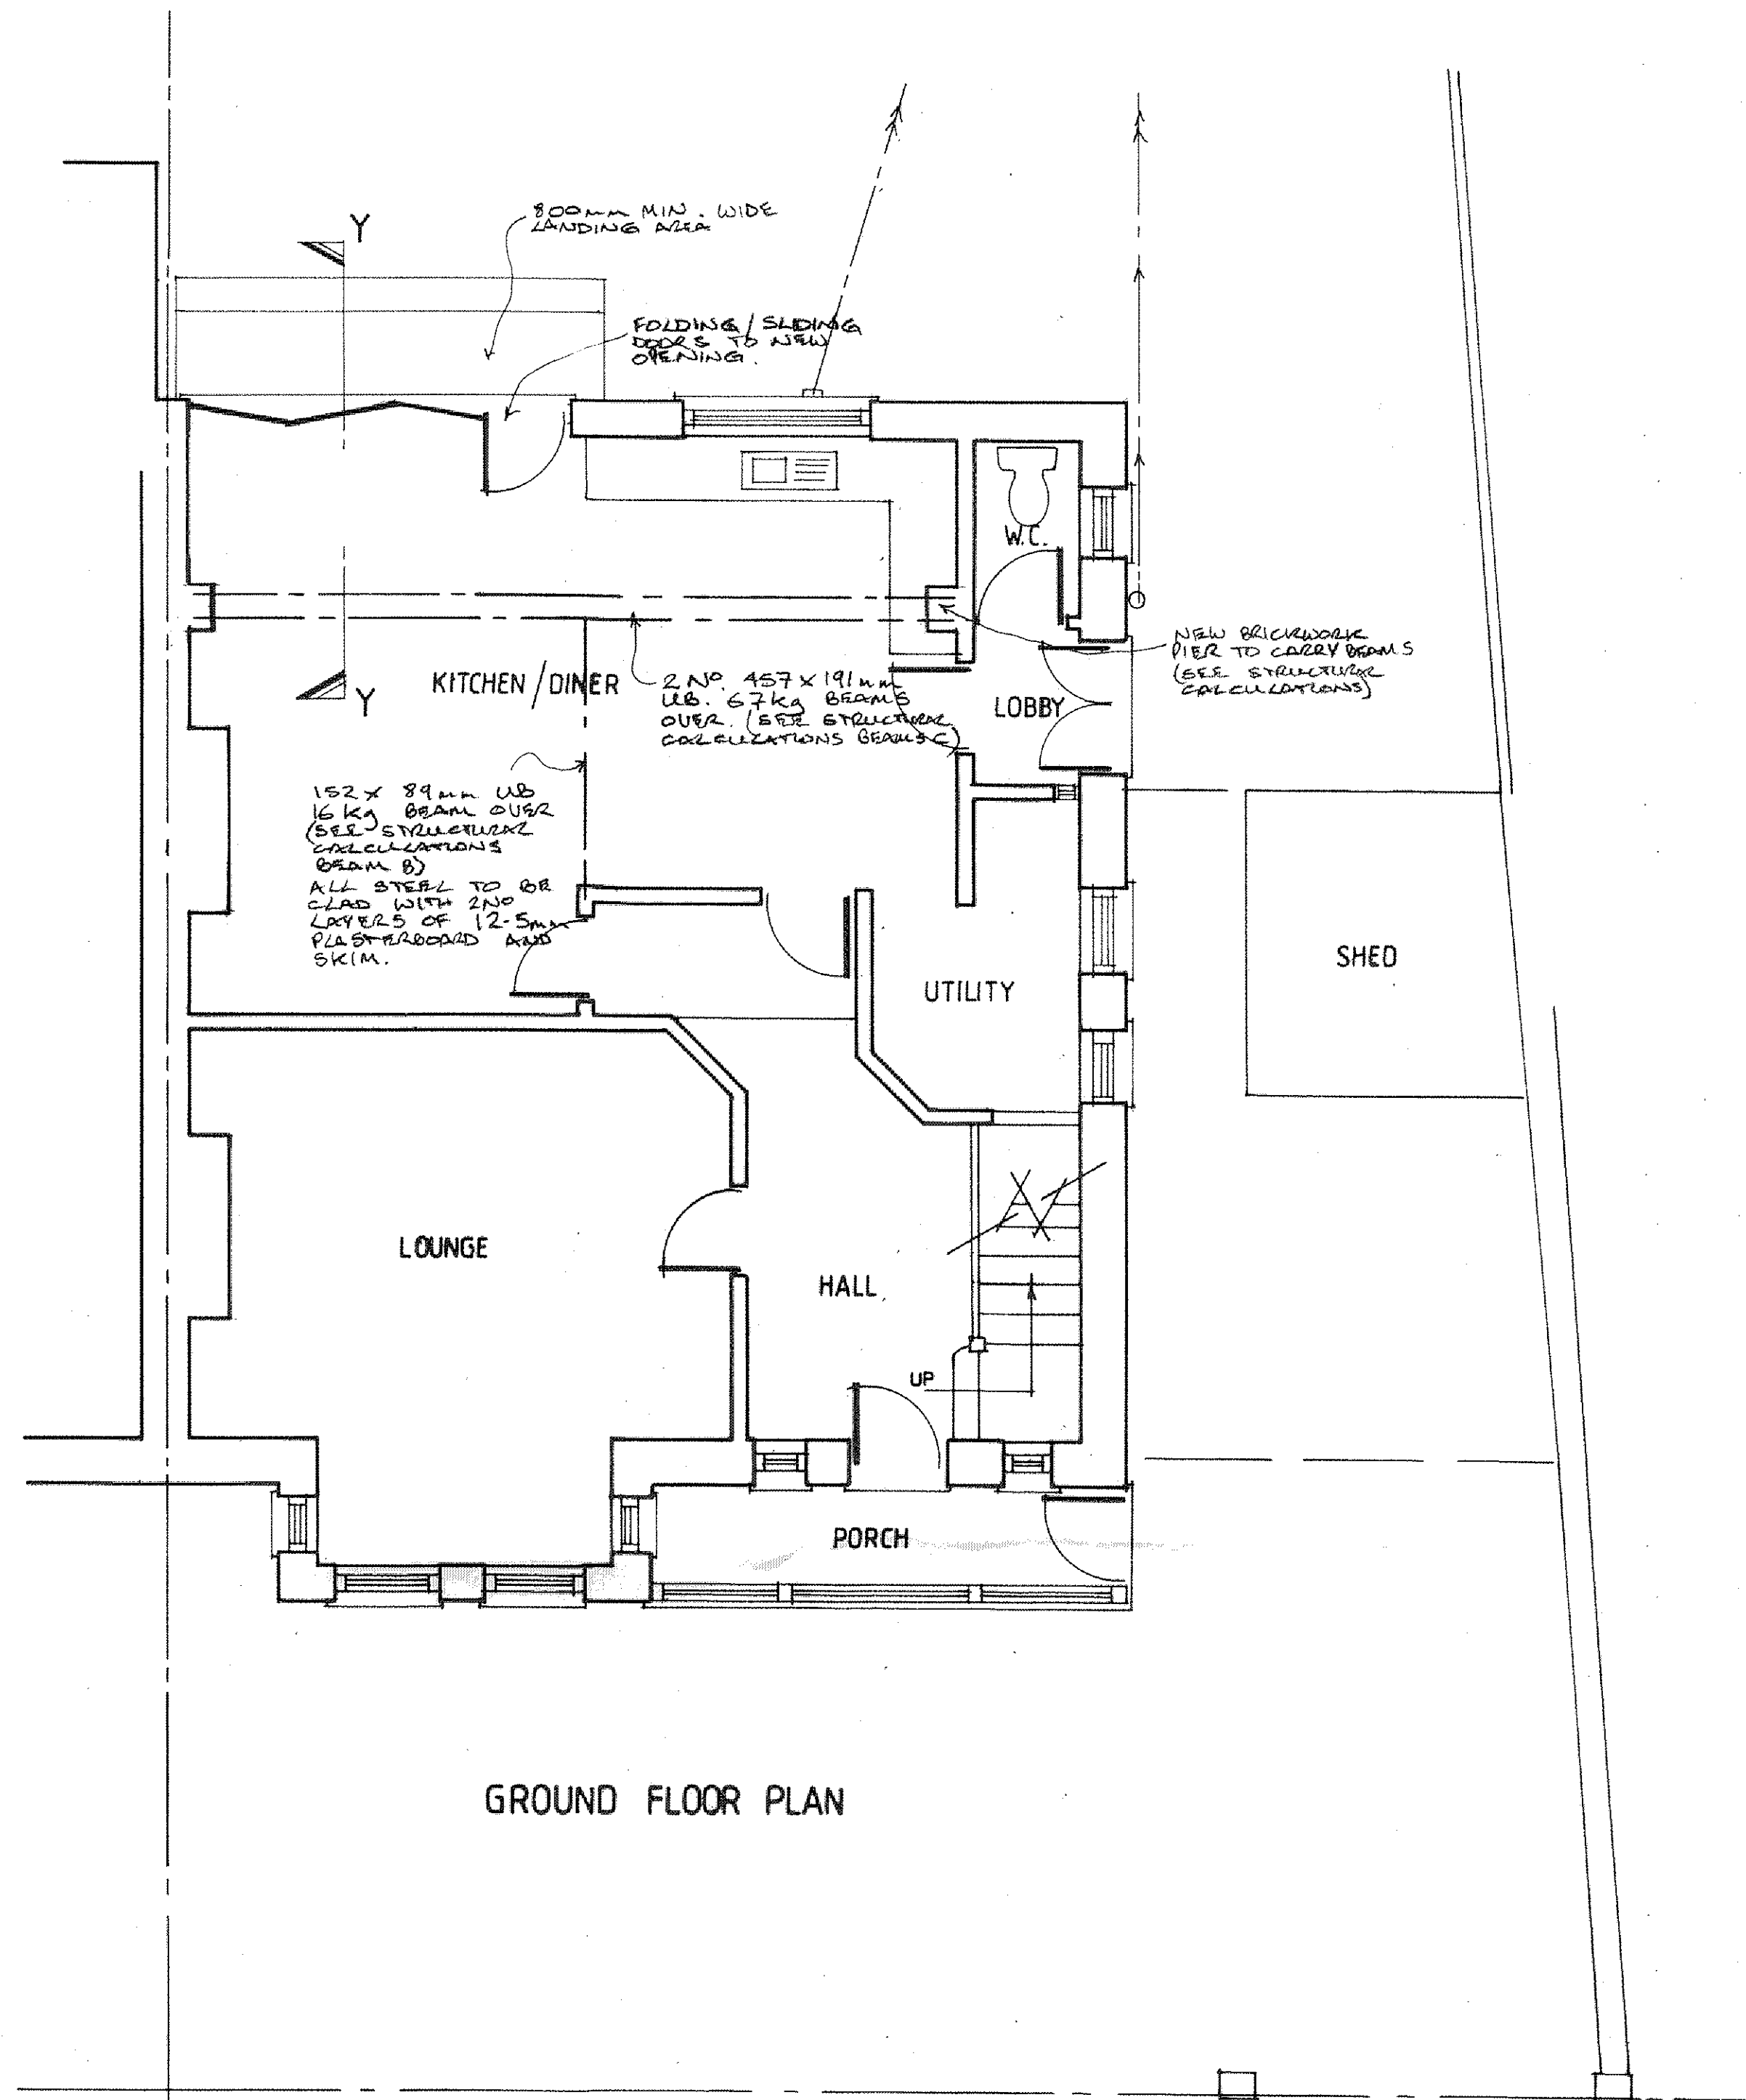

GROUND FLOOR PLAN

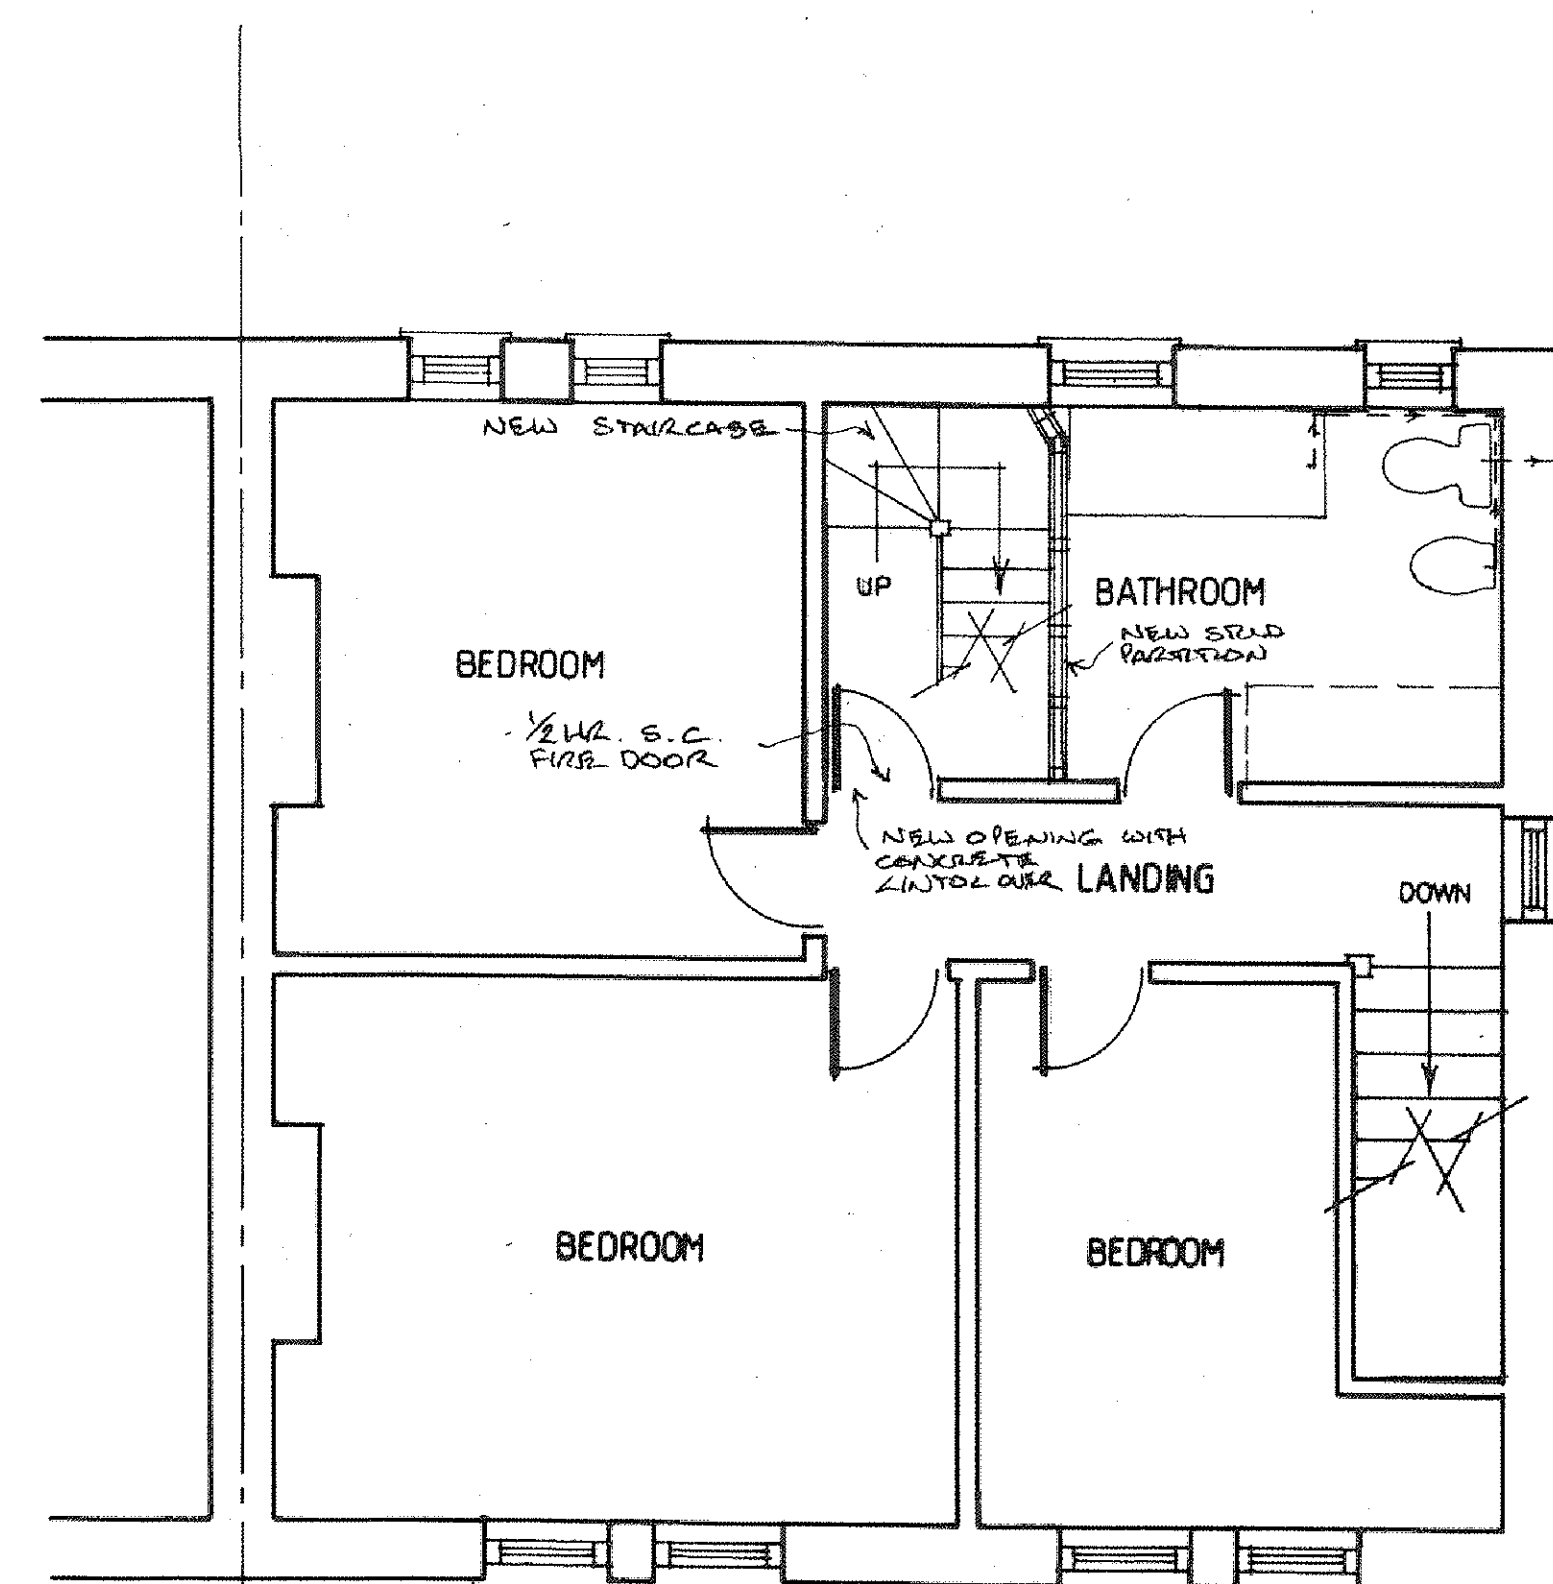


FIRST FLOOR PLAN


FOR FULL CONSTRUCTION DETAILS AND DETAILS OF PROPOSED SECOND FLOOR SEE SPECIFICATION DRAWING NUMBER BWL 03 AND STRUCTURAL ENGINEERS CALCULATIONS



FRONT ELEVATION

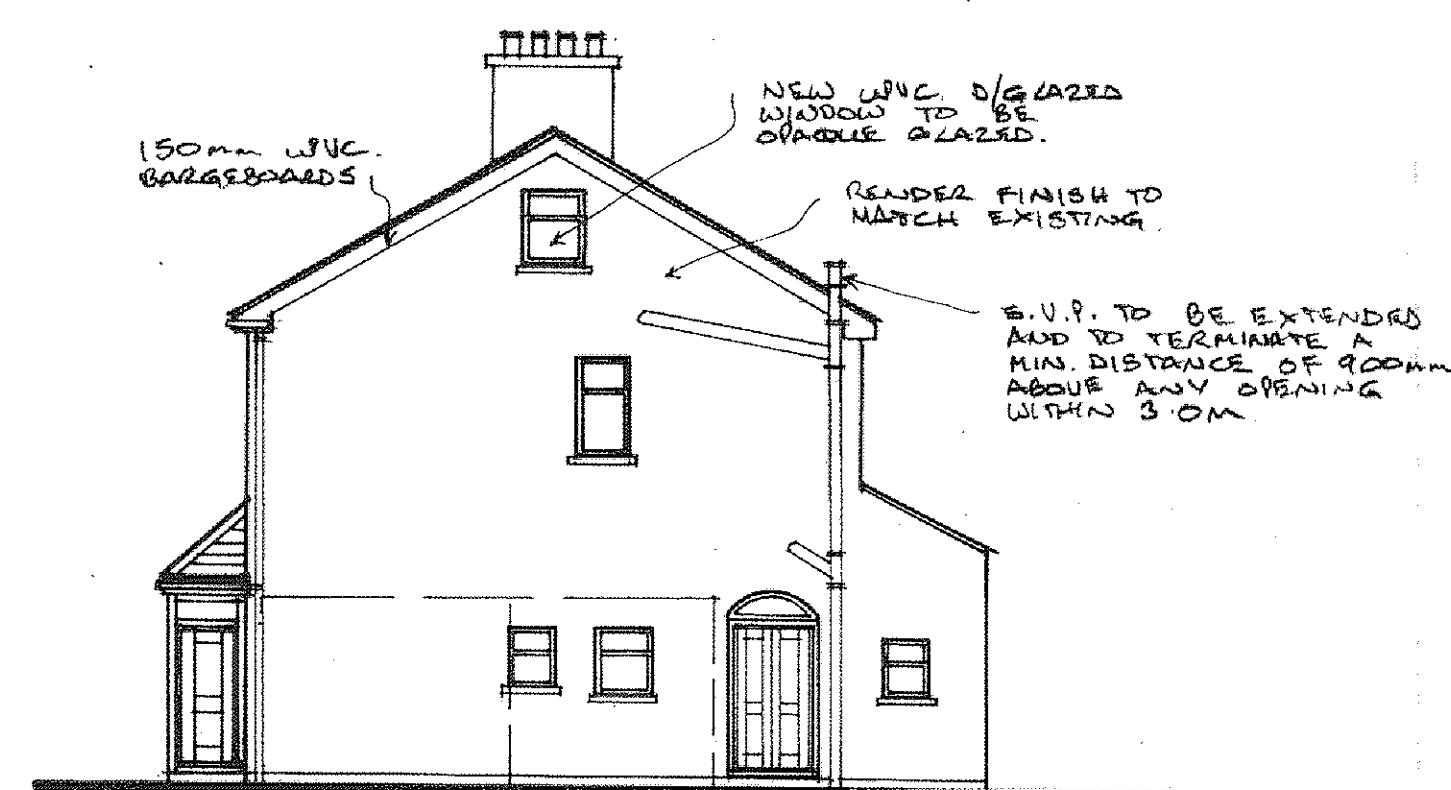

SIDE ELEVATION

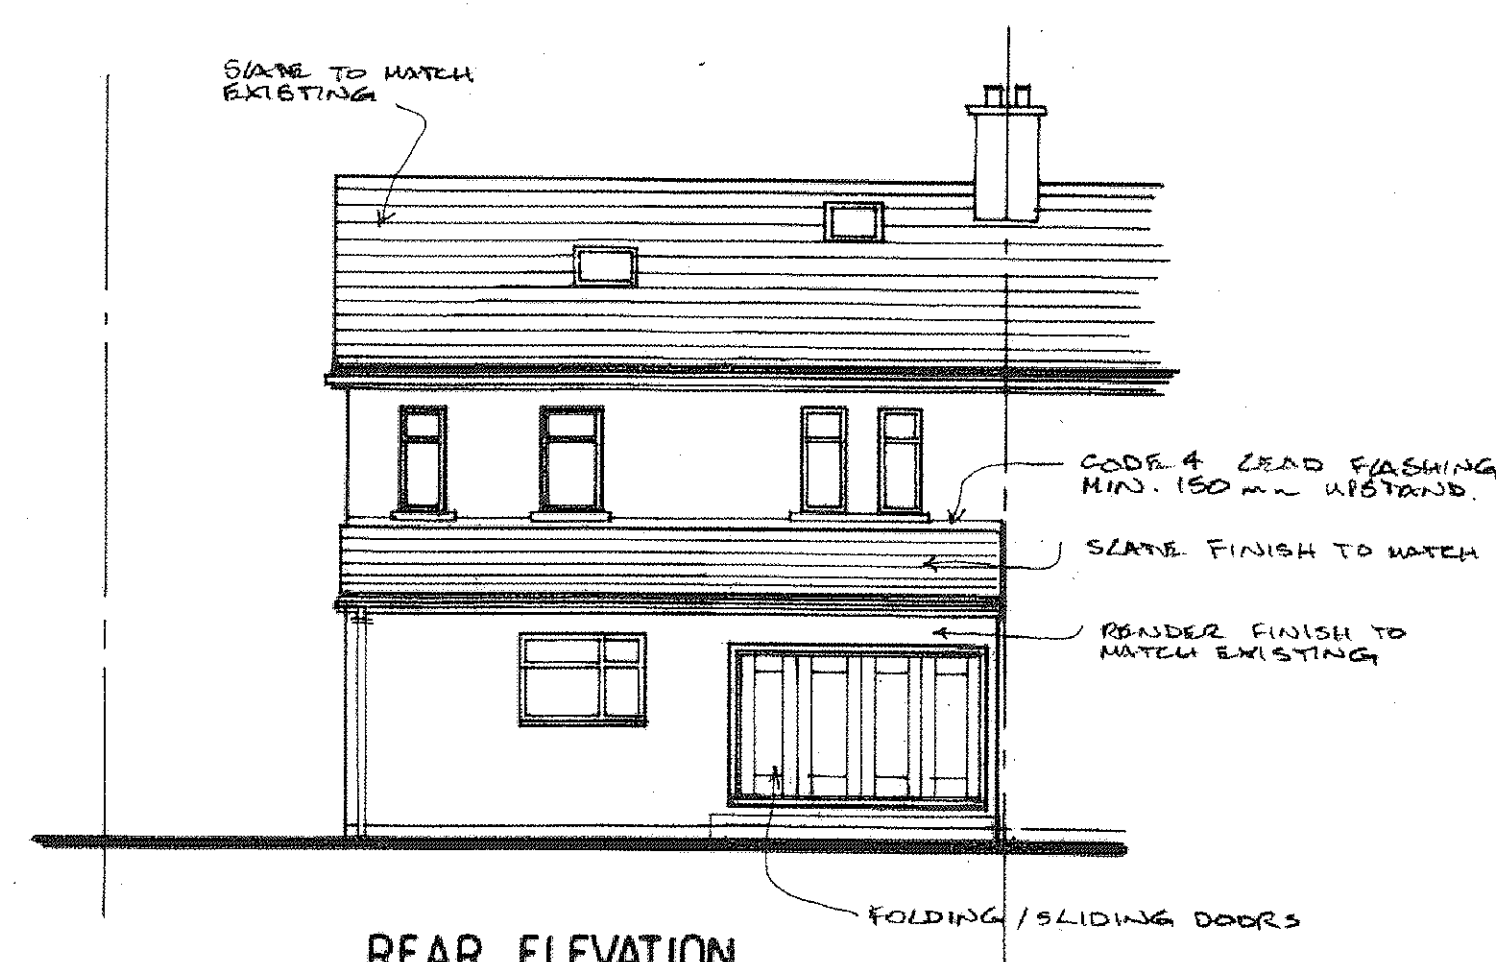

REAR ELEVATION

RECEIVED

15 JUL 2014

ENVIRONMENTAL AND ECONOMIC REGENERATION

1400847 FUL


Project: PROPOSED LOFT CONVERSION TO INCLUDE NEW GABLE and NEW ROOF TO REAR EXTENSION at 'PLEMONT', CROSS COMMON ROAD, DINAS POWYS, VALE OF GLAM.

P R O P O S E D

Scale 1:100 1:50

Drwg. No. BWL 02

Date: JULY 2014.

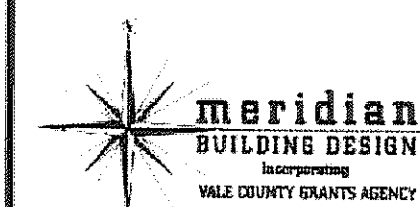

Tel/Fax 02920 515952

All dimensions to be checked on site prior to commencement of works. Exact location of all services to be determined on site by owner/builder.