




FRONT ELEVATION

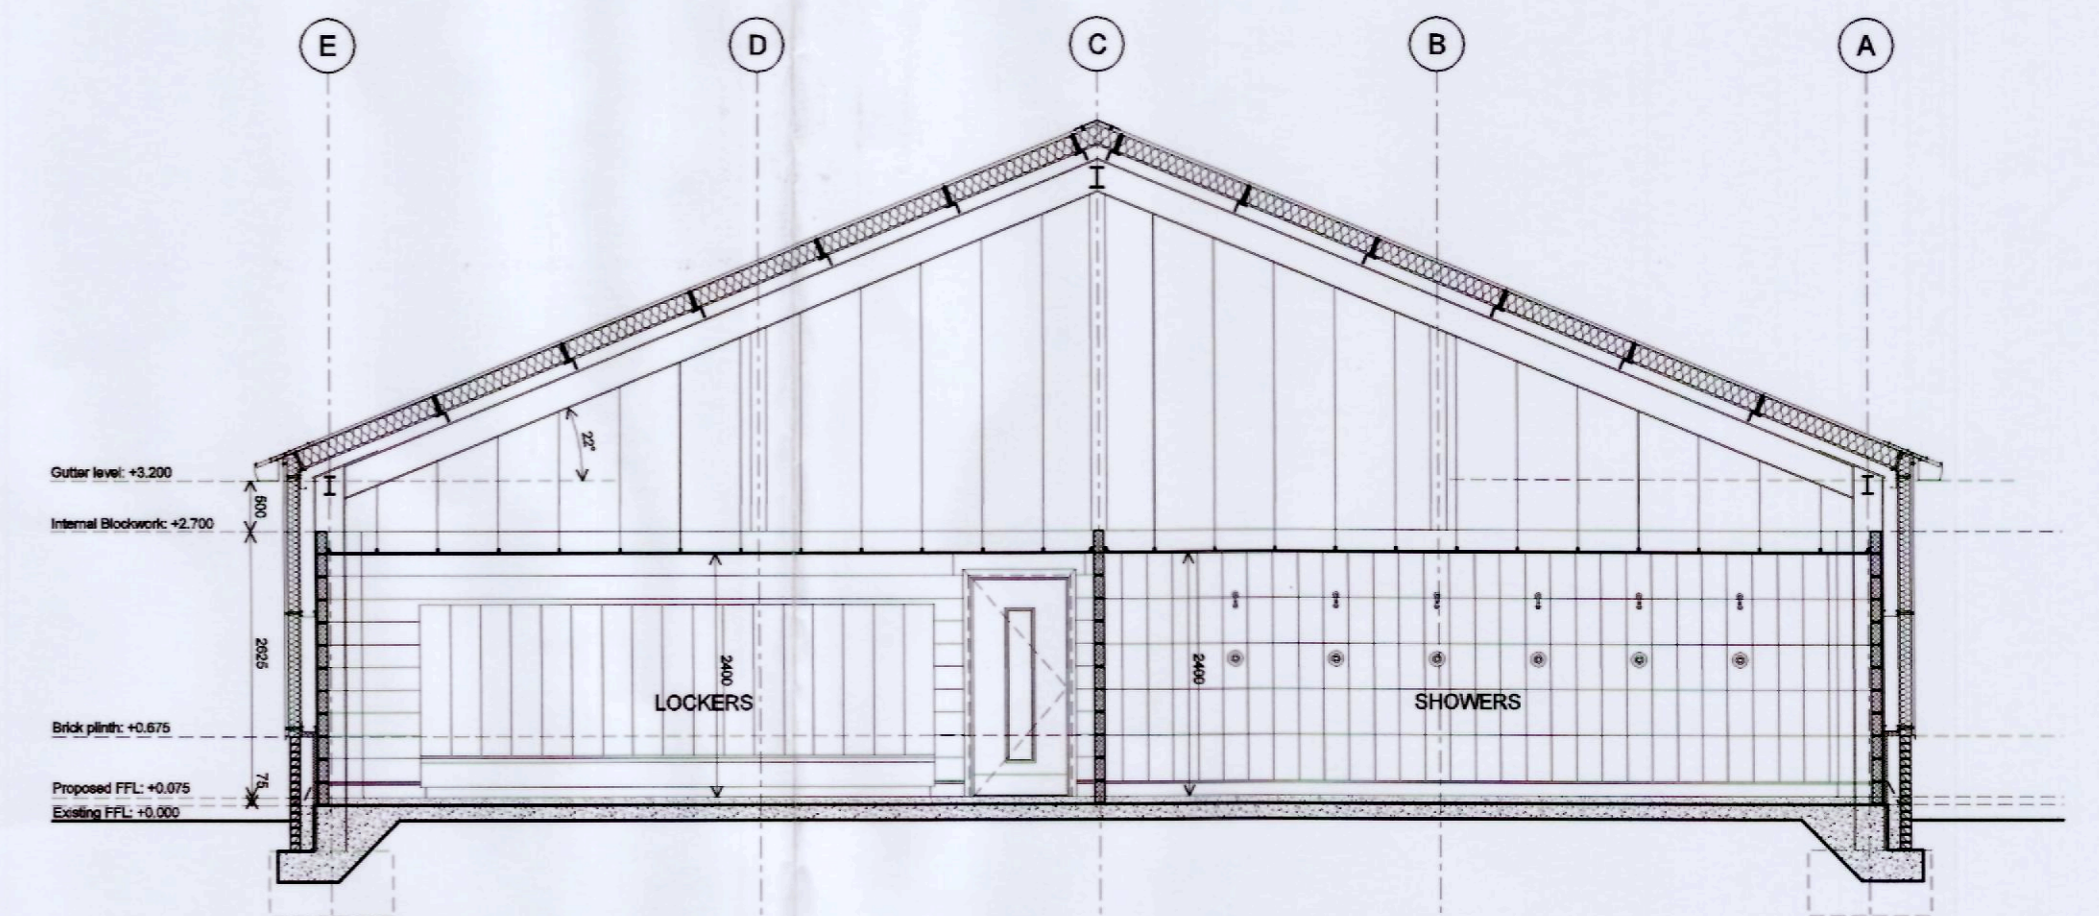


PROPOSED SECTION 01

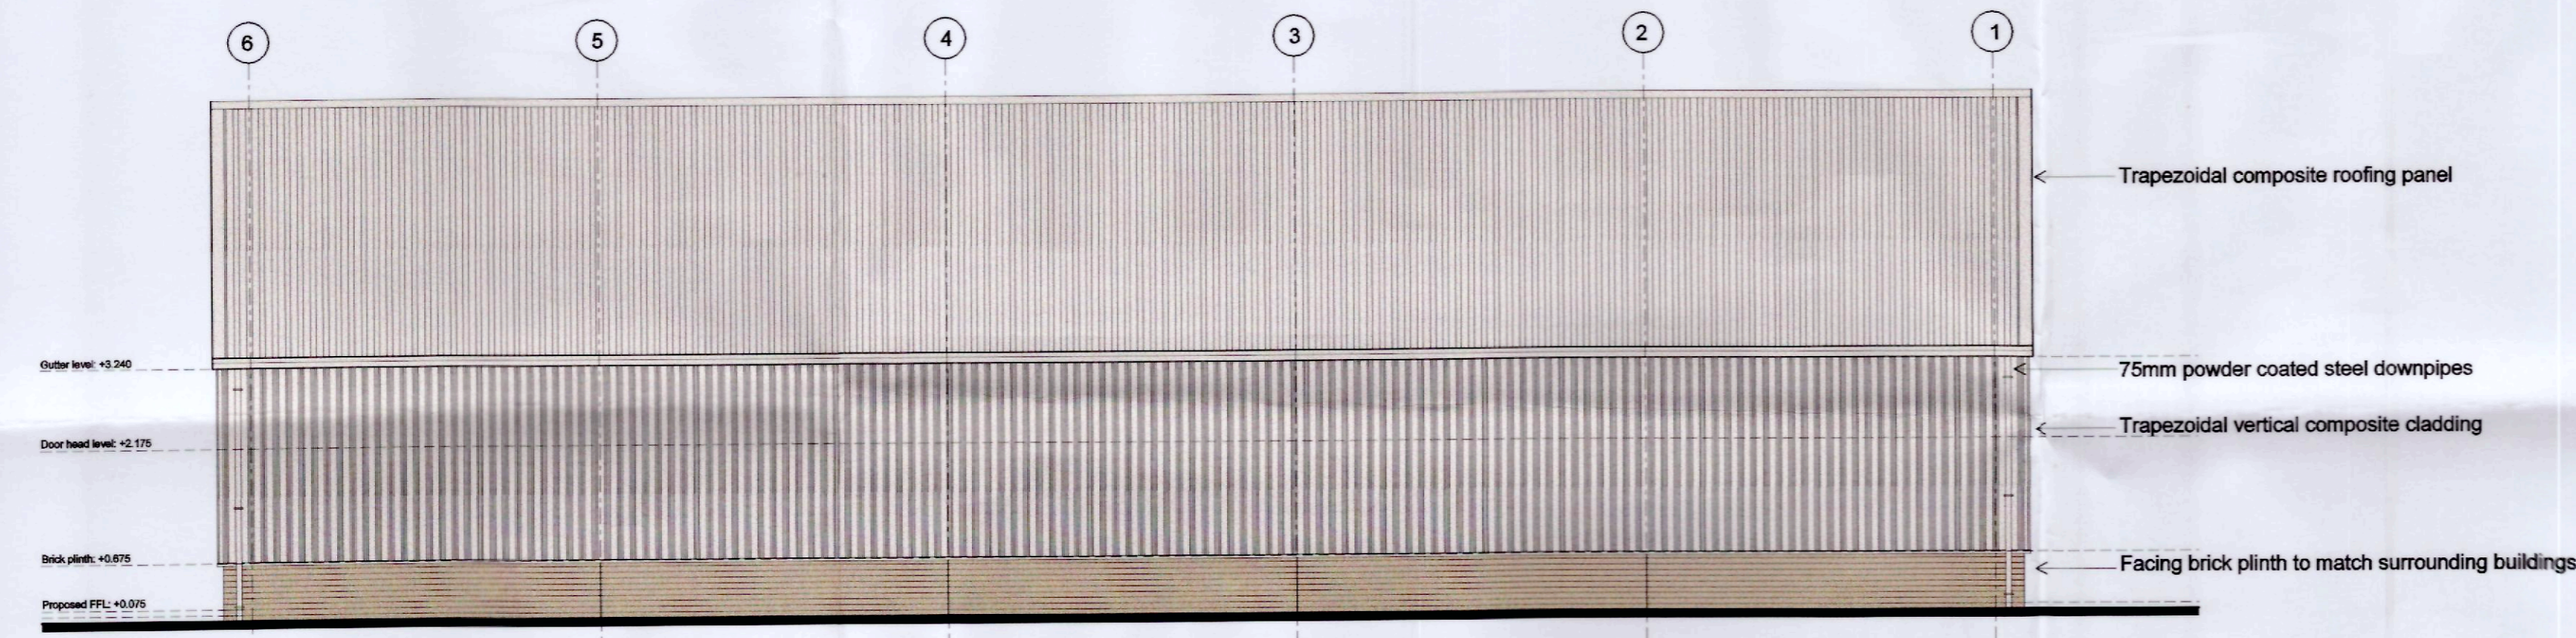

REAR ELEVATION

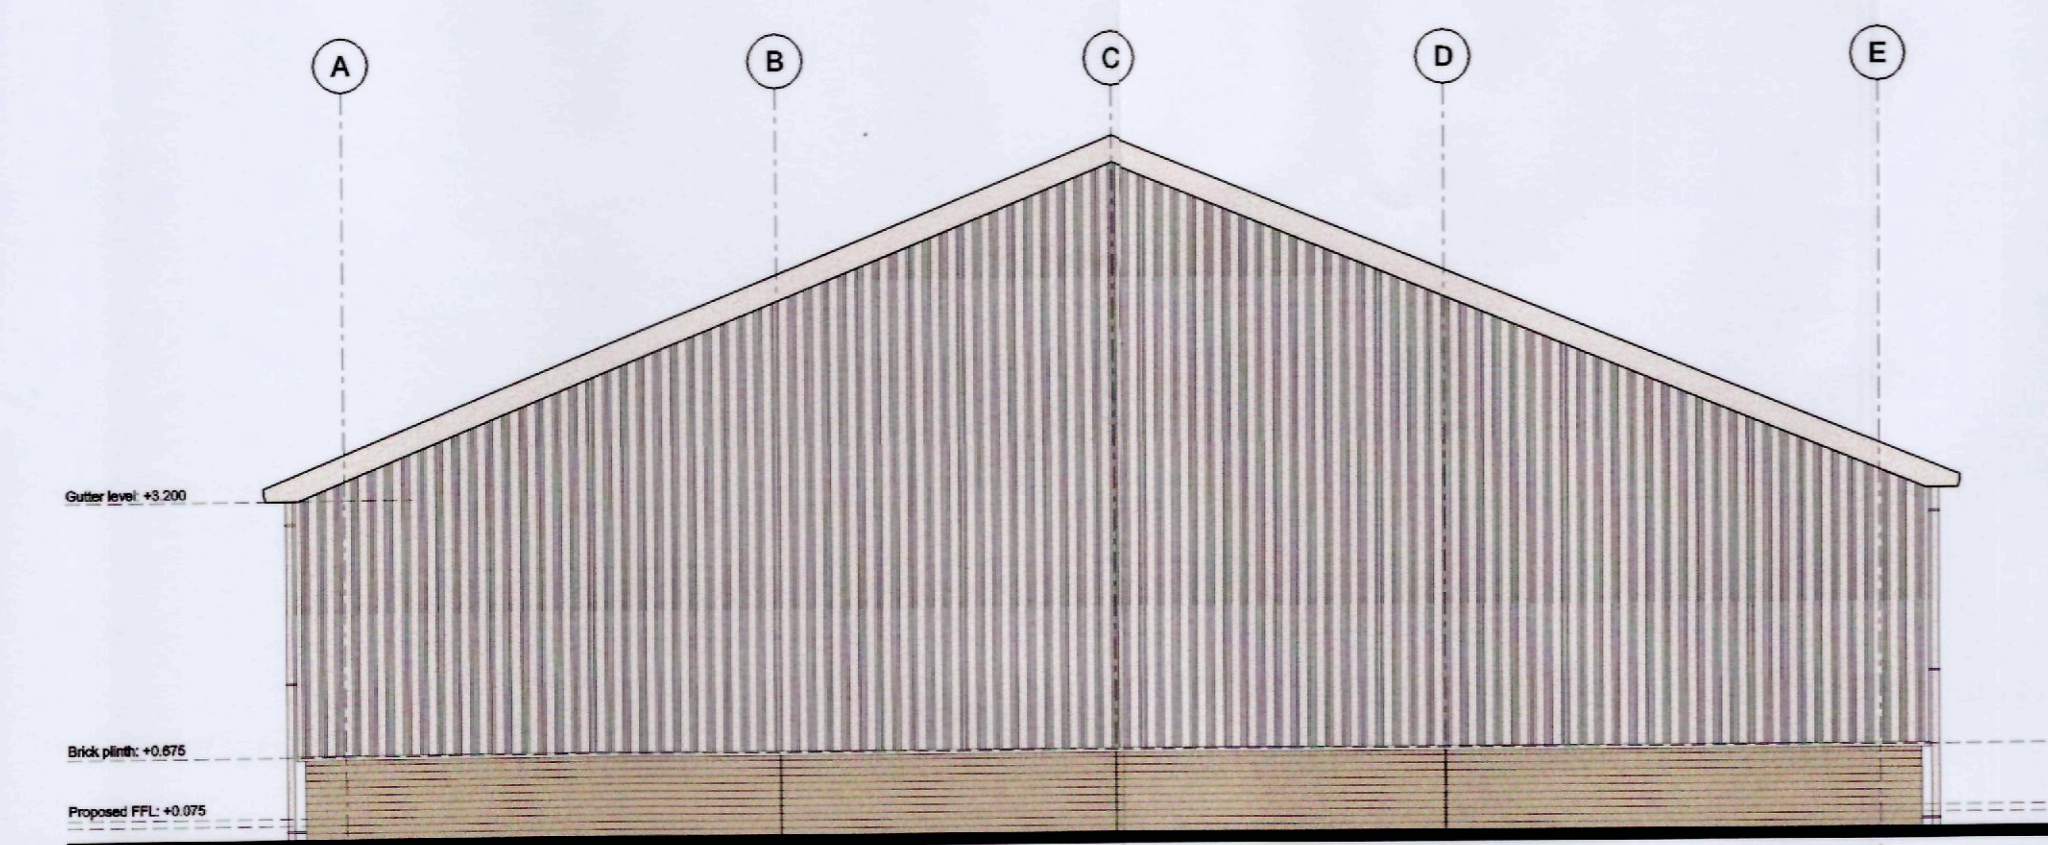

SIDE ELEVATION

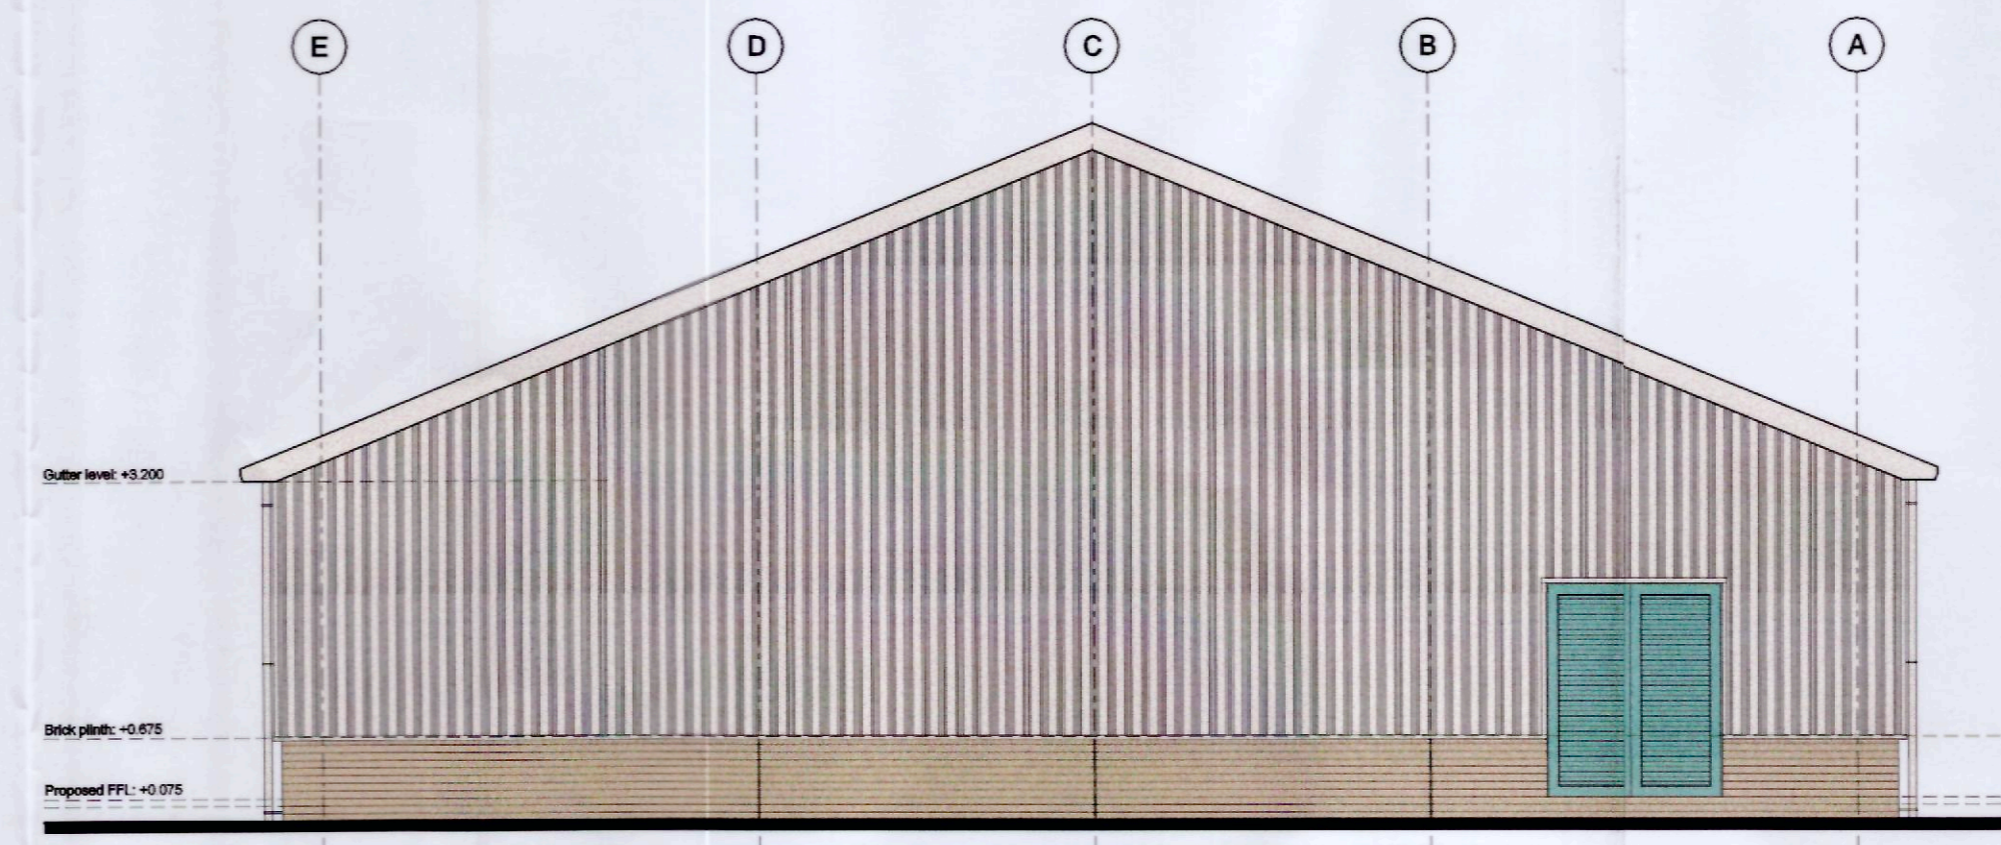

SIDE ELEVATION

RECEIVED
16 JUL 2014
ENVIRONMENTAL
AND ECONOMIC
REGENERATION

1400853 FUL

Rev	Description	Date	By	Chk'd
	FOR APPROVAL FOR CONSTRUCTION	<input type="checkbox"/>	FOR TENDER AS BUILT	<input type="checkbox"/>

lawray architects
penseiri

1 THE ROSE LLANISHEN CARDIFF CF14 0BA
TEL: 029 20 762511 FAX: 029 20 762525
e-mail: Cardiff@lawray.co.uk
web site: www.lawray.co.uk
Also at London & Wrexham

CLIENT
TRANT ENGINEERING LTD

JOB TITLE
DOW CORNING W208 AMENITY BLOCK

DRAWING TITLE
PROPOSED ELEVATIONS

DATE	SCALE	DRAWN	CHECKED
JUNE '14	1:75@A1	CE	MWR
JOB NO.	DRAWING NO.	REV	
1045	PL02		

DO NOT SCALE
Copyright LAWRAY LIMITED.
Any discrepancy or query concerning this drawing should be referred to the Architect.