



**THE VALE OF
GLAMORGAN COUNCIL**
TOWN AND COUNTRY PLANNING ACT 1990
APPROVED
SUBJECT TO COMPLIANCE WITH CONDITIONS (IF ANY)

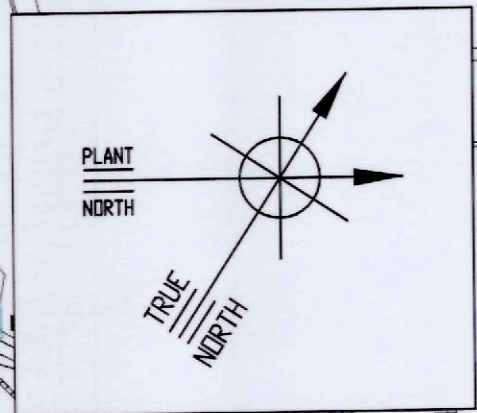

DOW CORNING LAND
APPLICATION SITE

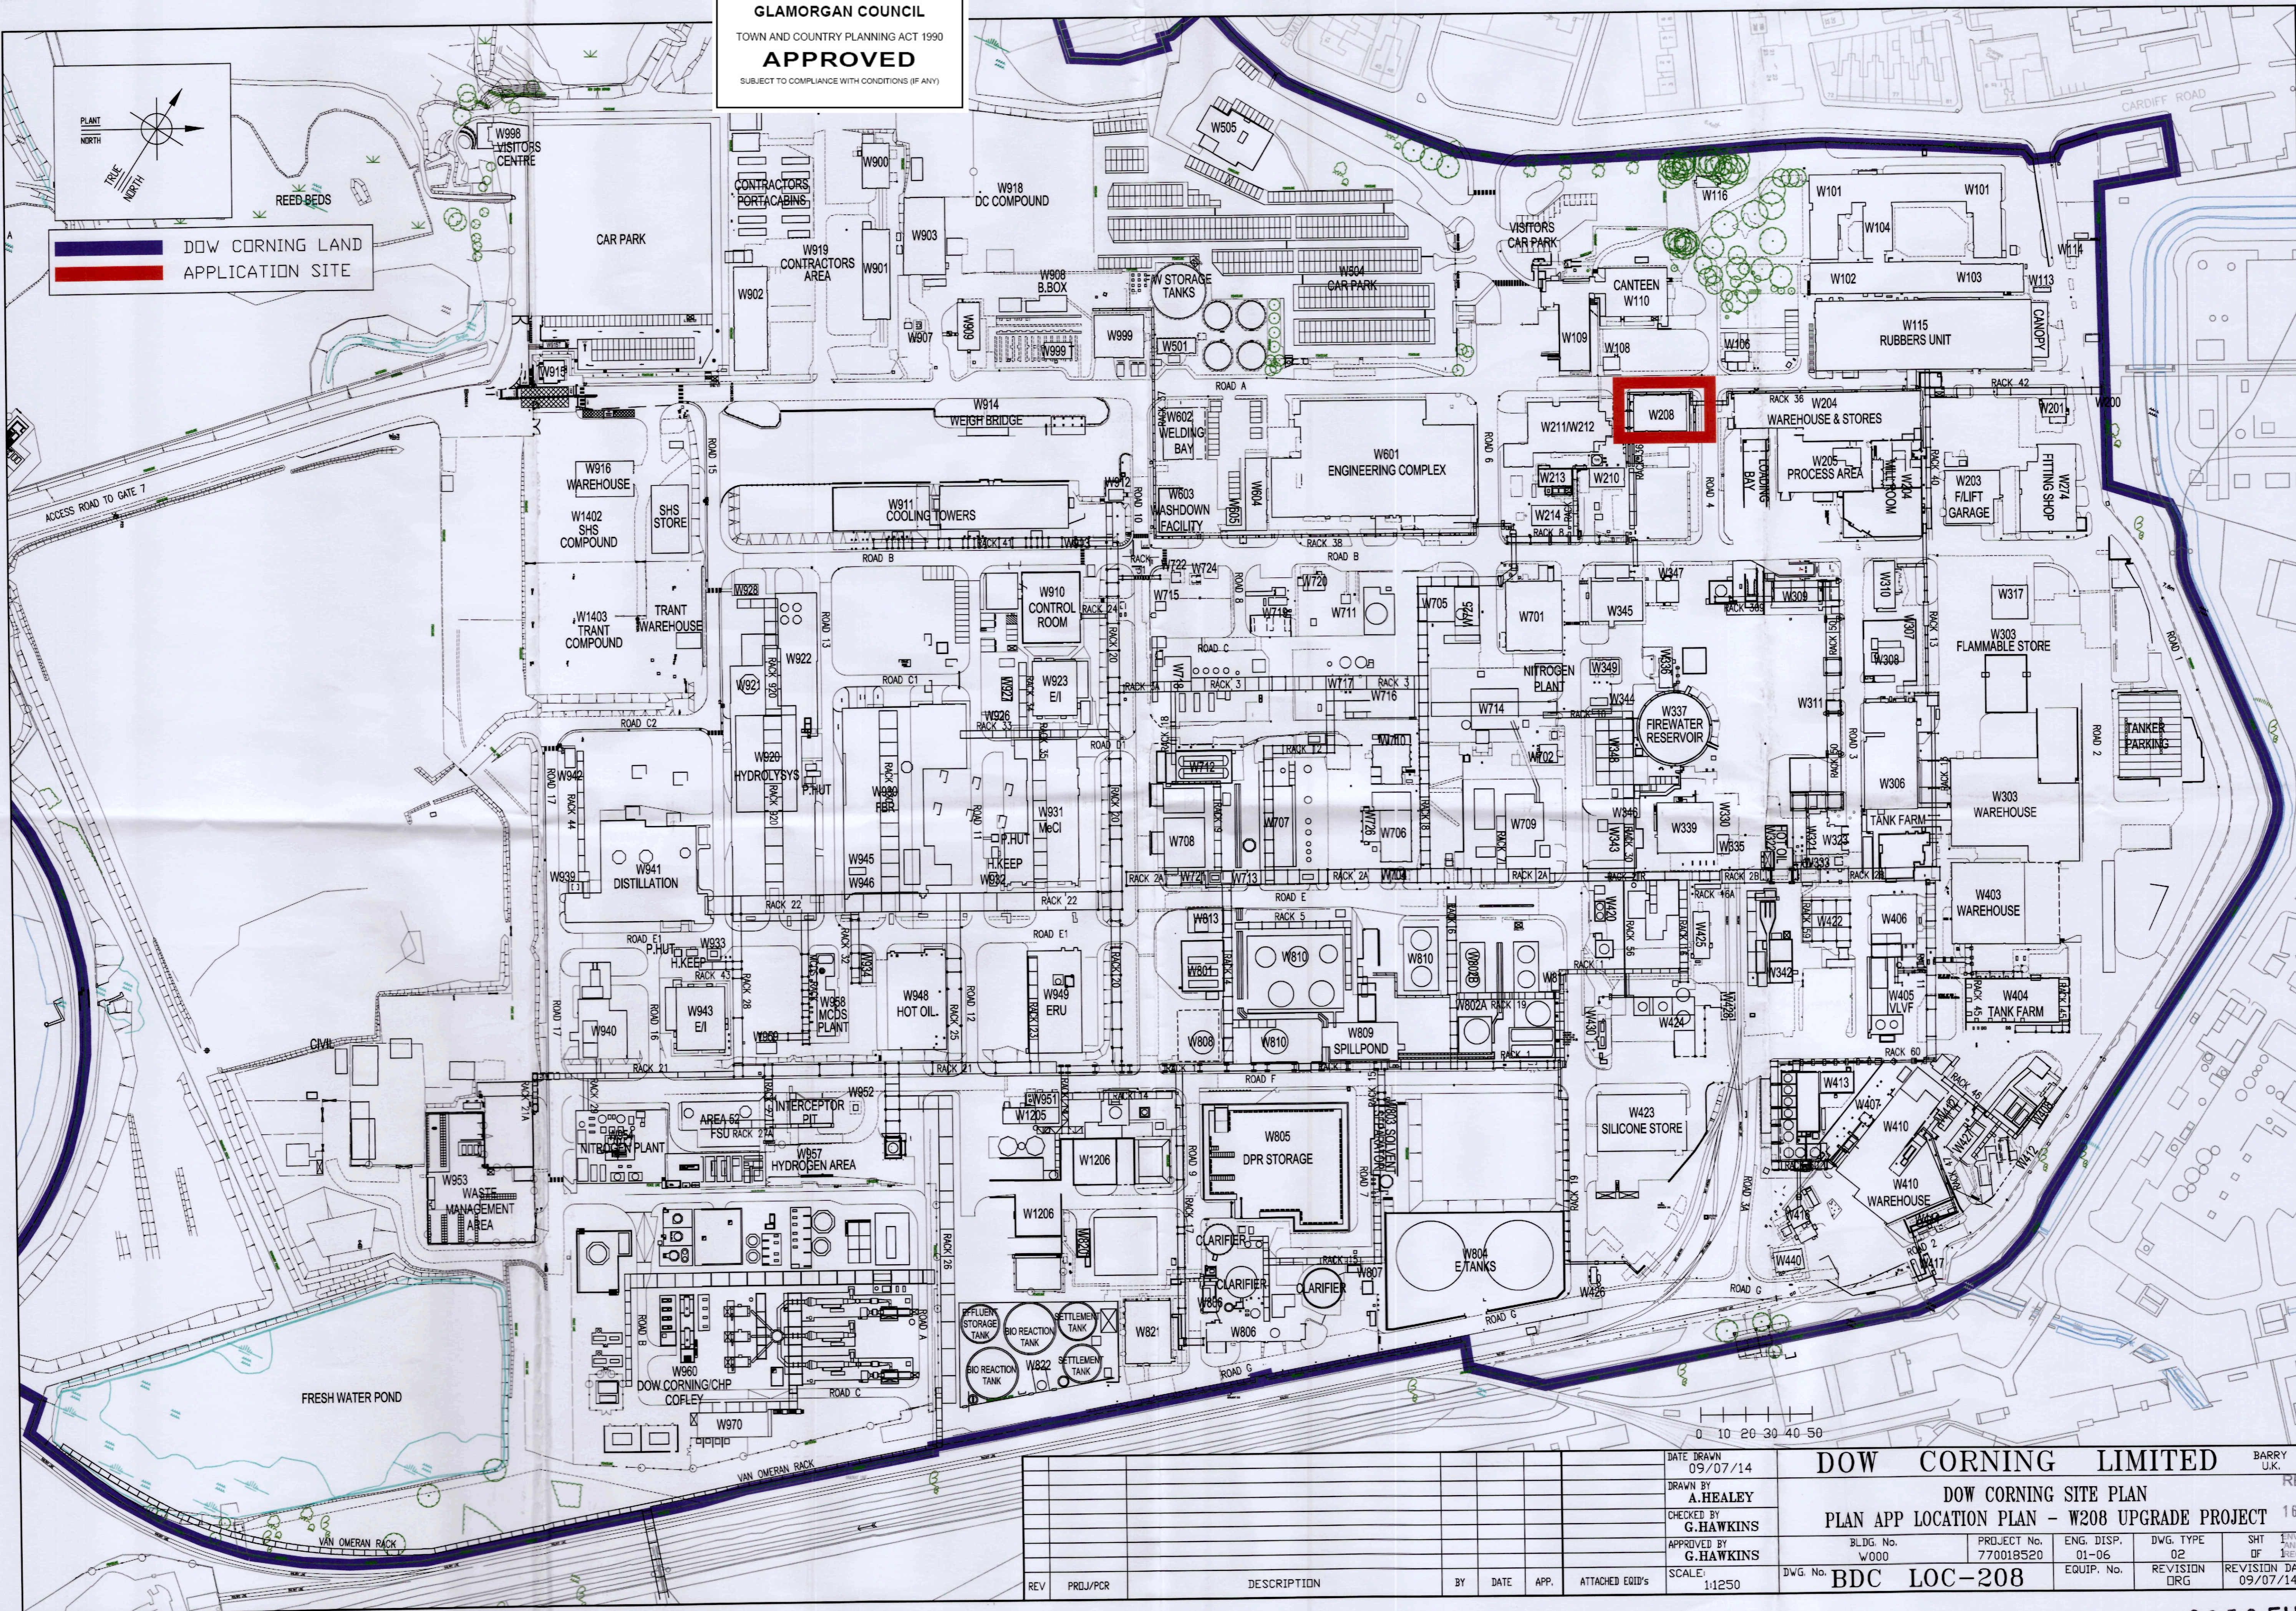

0 10 20 30 40 50

DATE DRAWN 09/07/14		DOW CORNING LIMITED		BARRY U.K.
DRAWN BY A.HEALEY		DOW CORNING SITE PLAN		
CHECKED BY G.HAWKINS		PLAN APP LOCATION PLAN - W208 UPGRADE PROJECT		
APPROVED BY G.HAWKINS	BLDG. No. W000	PROJECT No. 770018520	ENG. DISP. 01-06	DWG. TYPE 02
SCALE: 1:1250	DWG. No. BDC LOC-208	EQUIP. No.	REVISION ORG	SHT OF
REV	PRJL/PCR	DESCRIPTION	BY	DATE
APP.	ATTACHED	EQUIP's		
				REVISION DATE 09/07/14

1400853 FUL