


THE VALE OF
GLAMORGAN COUNCIL
TOWN AND COUNTRY PLANNING ACT 1990
APPROVED
SUBJECT TO COMPLIANCE WITH CONDITIONS (IF ANY)

NOTES
ALL DIMENSIONS MUST BE CHECKED
ON SITE AND MUST NOT BE SCALED
FROM THIS DRAWING.

RUTLAND
CLOSE

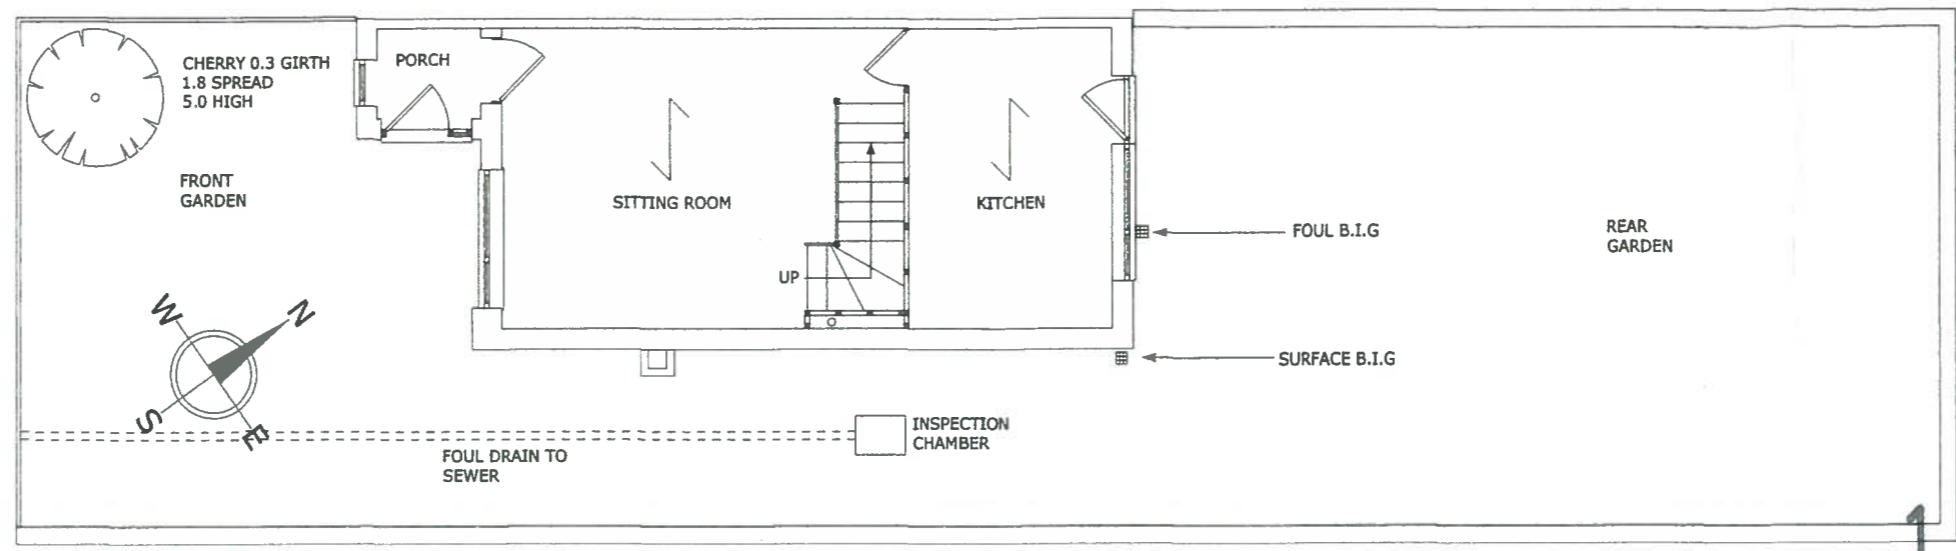

SITE PLAN

14 00854 FUL

| | | |
|---|------------|------------|
| A | 28.04.2014 | ORIGINAL |
| B | 00.00.2014 | REVISION 1 |
| C | 00.00.2014 | REVISION 2 |
| D | 00.00.2014 | REVISION 3 |
| E | 00.00.2014 | REVISION 4 |

CLIENT ANDREW LESTER


JOB TITLE EXTENSION TO 7
RUTLAND CLOSE
BARRY
CF62 8AR

DRAWING TITLE EXISTING SITE
PLAN AND
GROUND FLOOR
PLAN

SCALE 1:100 1:50 @ A3

DATE 28.04.2014 AL

DRAWING NUMBER 1/2

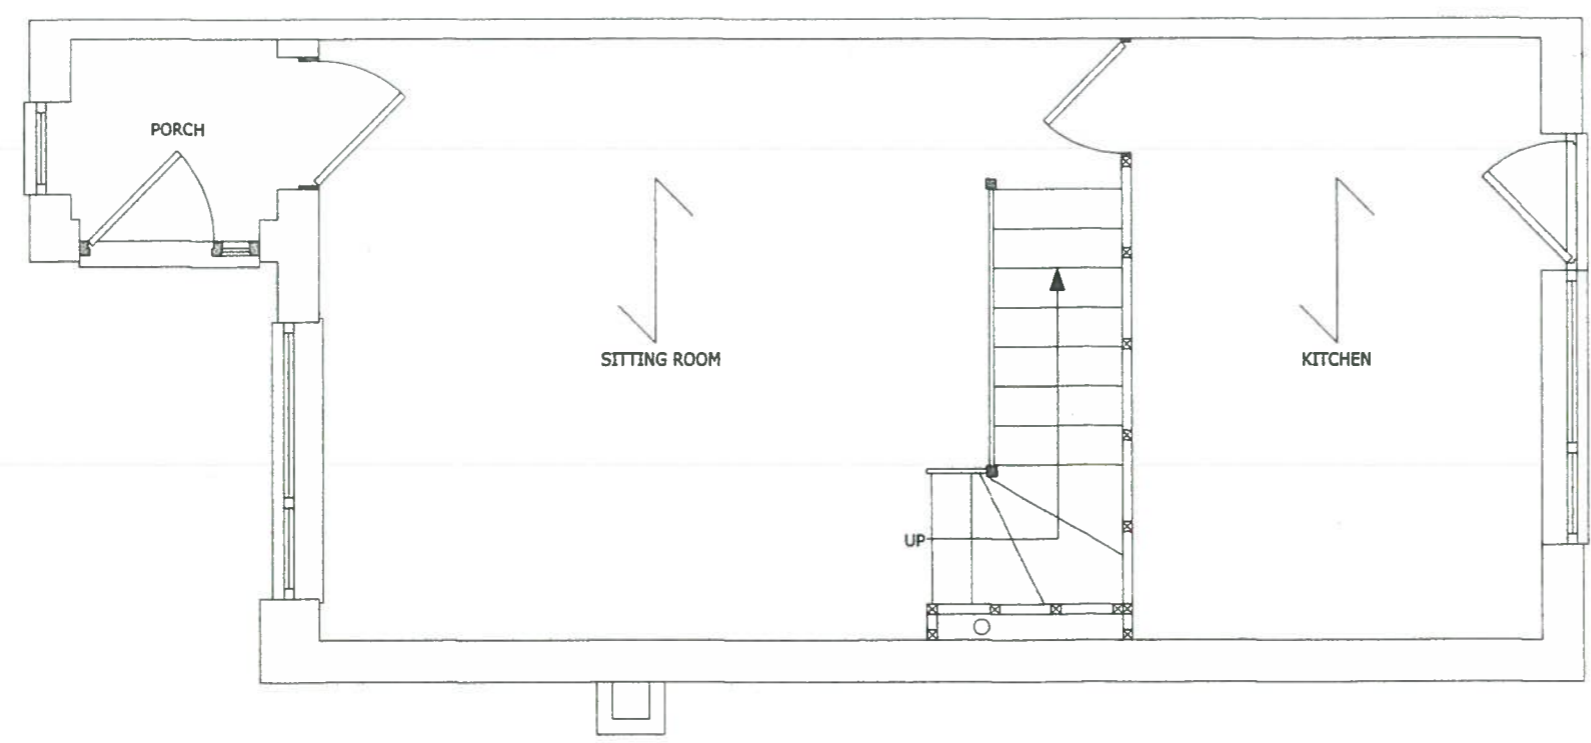

GROUND FLOOR PLAN

