


THE VALE OF GLAMORGAN COUNCIL  
**SUPERSEDED**

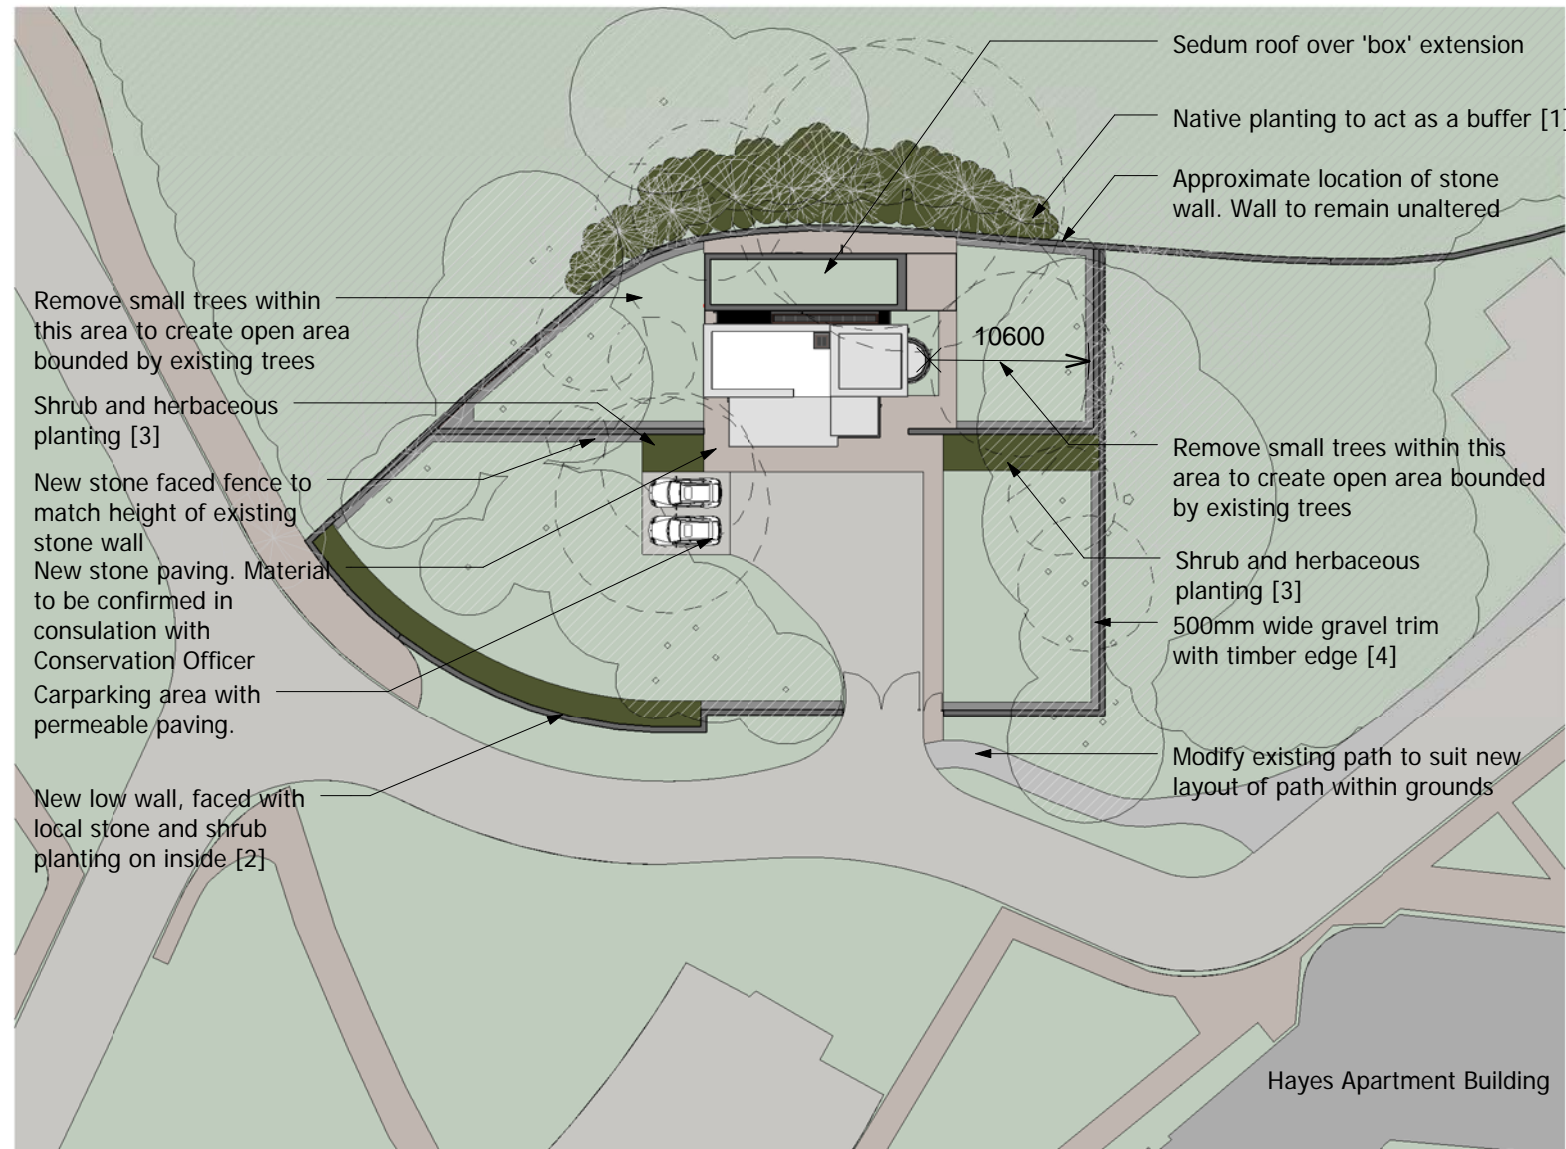

ISSUED FOR PLANNING

Rev	Description	By/Chk/App	Date
-----	-------------	------------	------

Stavrakis Consultants

5TH FLOOR, LONGCROSS COURT,  
47 NEWPORT ROAD, CARDIFF  
CF24 0AD

TEL: +44 (0)29 2082 9200  
TEL: SBA: +44 (0)29 20 320 750  
FAX: +44 (0)29 2045 5321  
FAX: SBA: +44 (0)29 20 450 629  
email: cardiff@wyg.com



Project: A085825

Residential Conversion  
Hayes Point, Sully

Drawing Title:

Proposed Site Plan

Scale @ A3	Drawn	Date	Checked	Date	Approved	Date
1 : 500	SM		SM		PL	
Project No.	Type	Drawing No.	Revision			
A085825		A04				

**1** Proposed Site Plan  
1 : 500