


RECEIVED Date.....

2014/00859/FUL
Received 13 October 2014

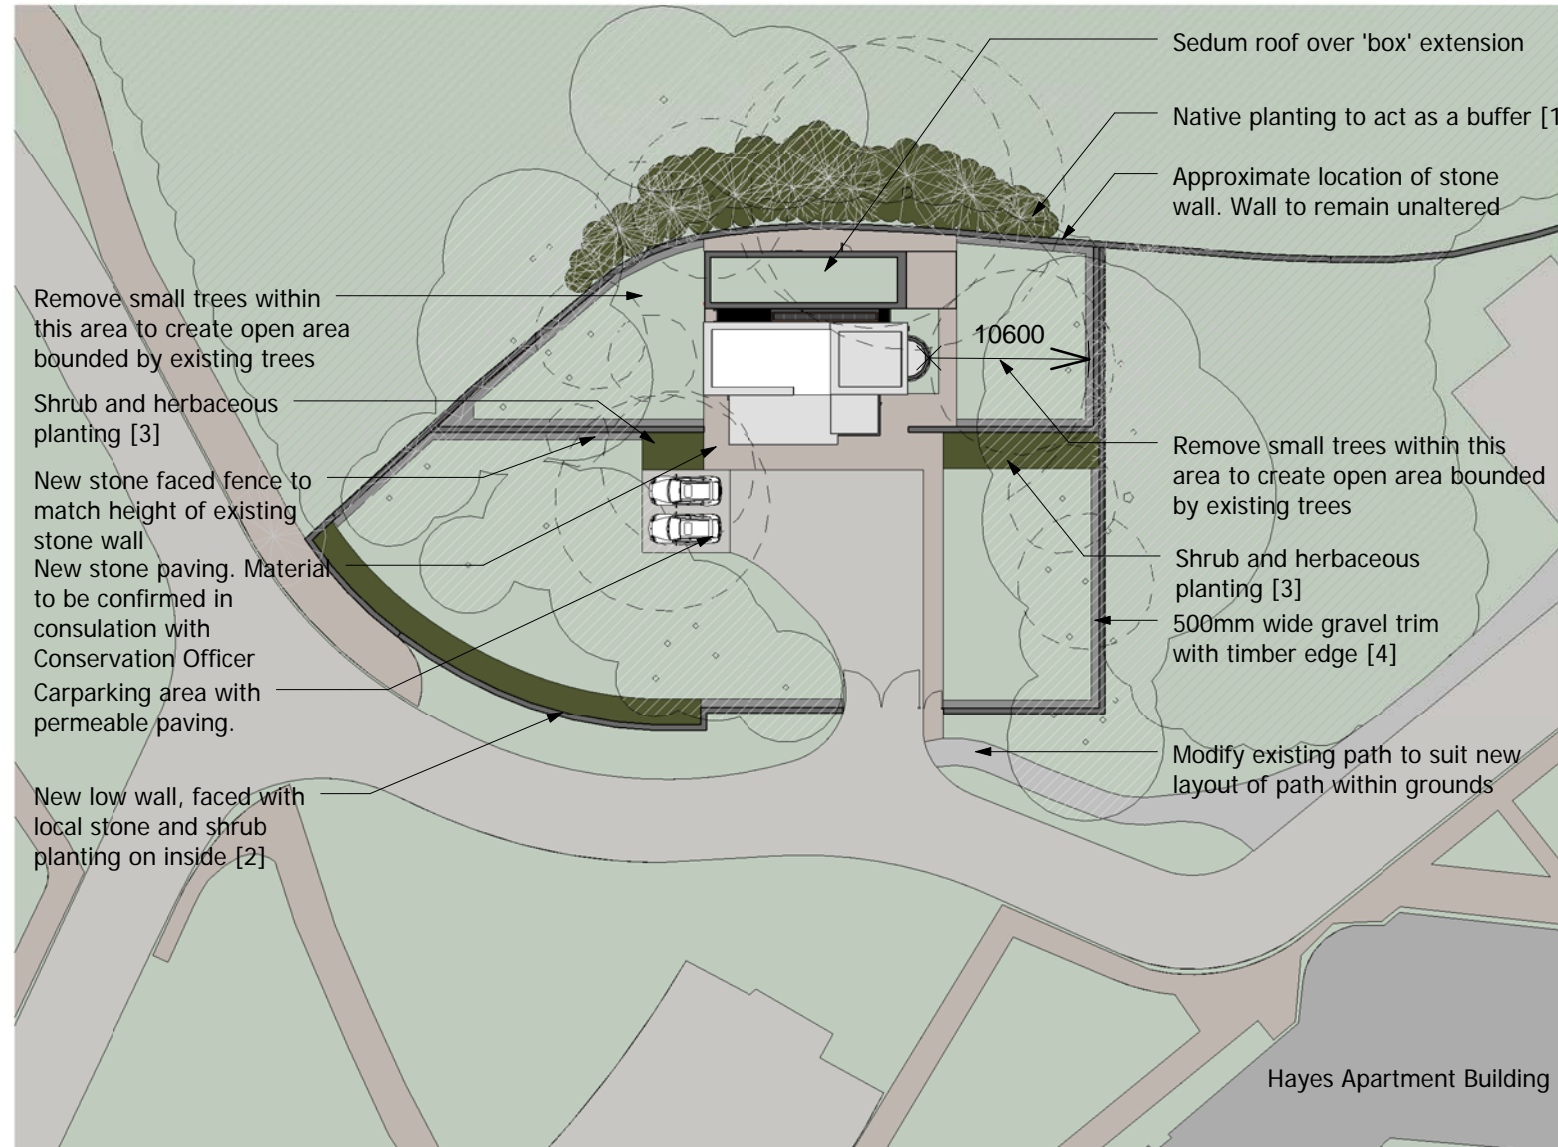

1 Proposed Site Plan
1 : 500

ISSUED FOR PLANNING

Rev	Description	By/Chk/App	Date
A	Rooflight deleted	SM	10.10.14

Stavrakis Consultants

5TH FLOOR, LONGCROSS COURT,
47 NEWPORT ROAD, CARDIFF
CF24 0AD

TEL: +44 (0)29 2082 9200
TEL: SBA: +44 (0)29 20 320 750
FAX: +44 (0)29 2045 5321
FAX: SBA: +44 (0)29 20 450 629
email: cardiff@wyg.com



Project: A085825

Residential Conversion
Hayes Point, Sully

Drawing Title:

Proposed Site Plan

Scale @ A3	Drawn	Date	Checked	Date	Approved	Date
1 : 500	SM		SM		PL	
Project No.	Type	Revision No.	Drawing No.	Revision		
A085825		A04	A04	A		