

1010 Architects.
 Studio 1
 The Coach House, Stanwell Road
 Penarth, CF64 3EU
 tel. +44(0) 029 2071 0100
 email; info@1010architects.com
 www.1010architects.com


Central Long Barn



East Elevation

Datum 15.00m A.O.D.


Central Long Barn

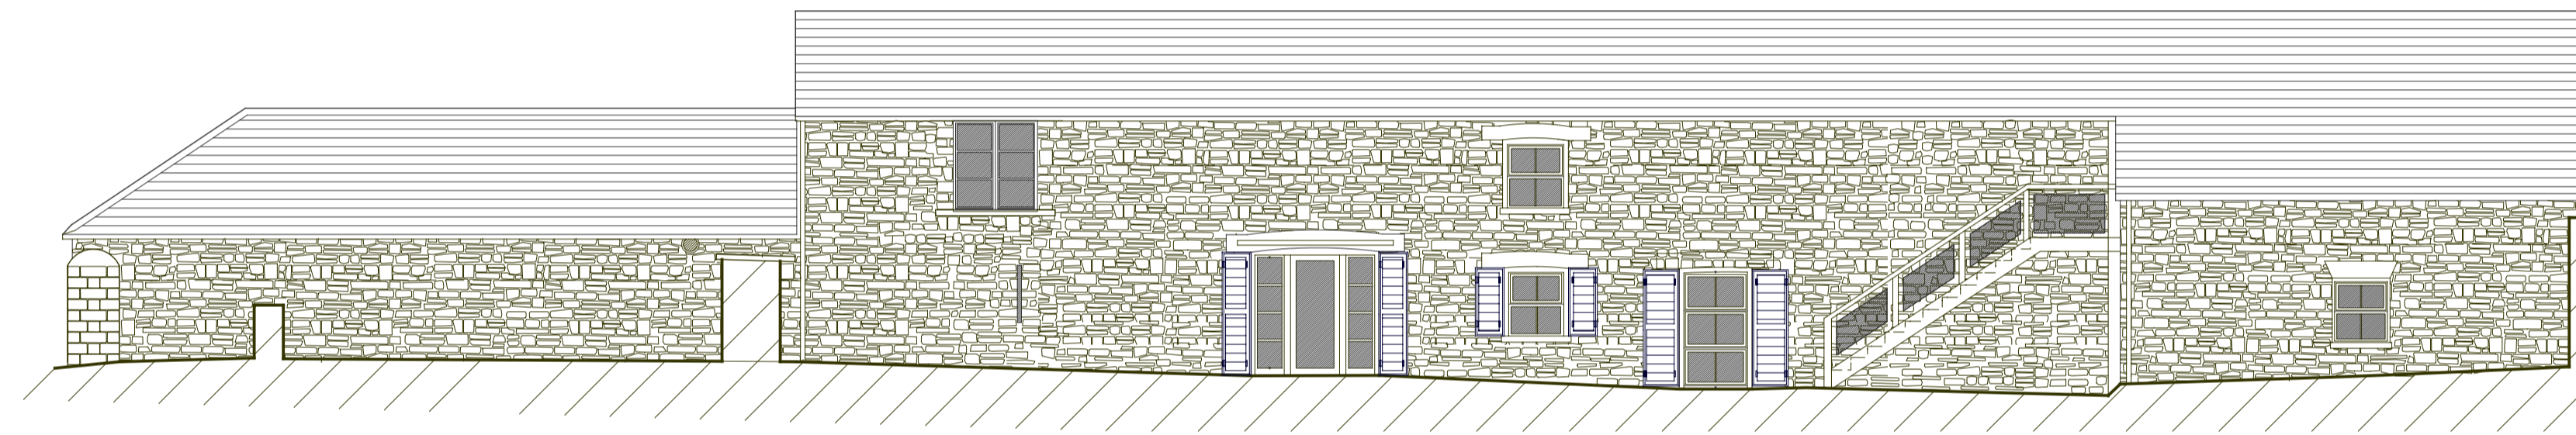

North Elevation

Datum 15.00m A.O.D.

Central Long Barn

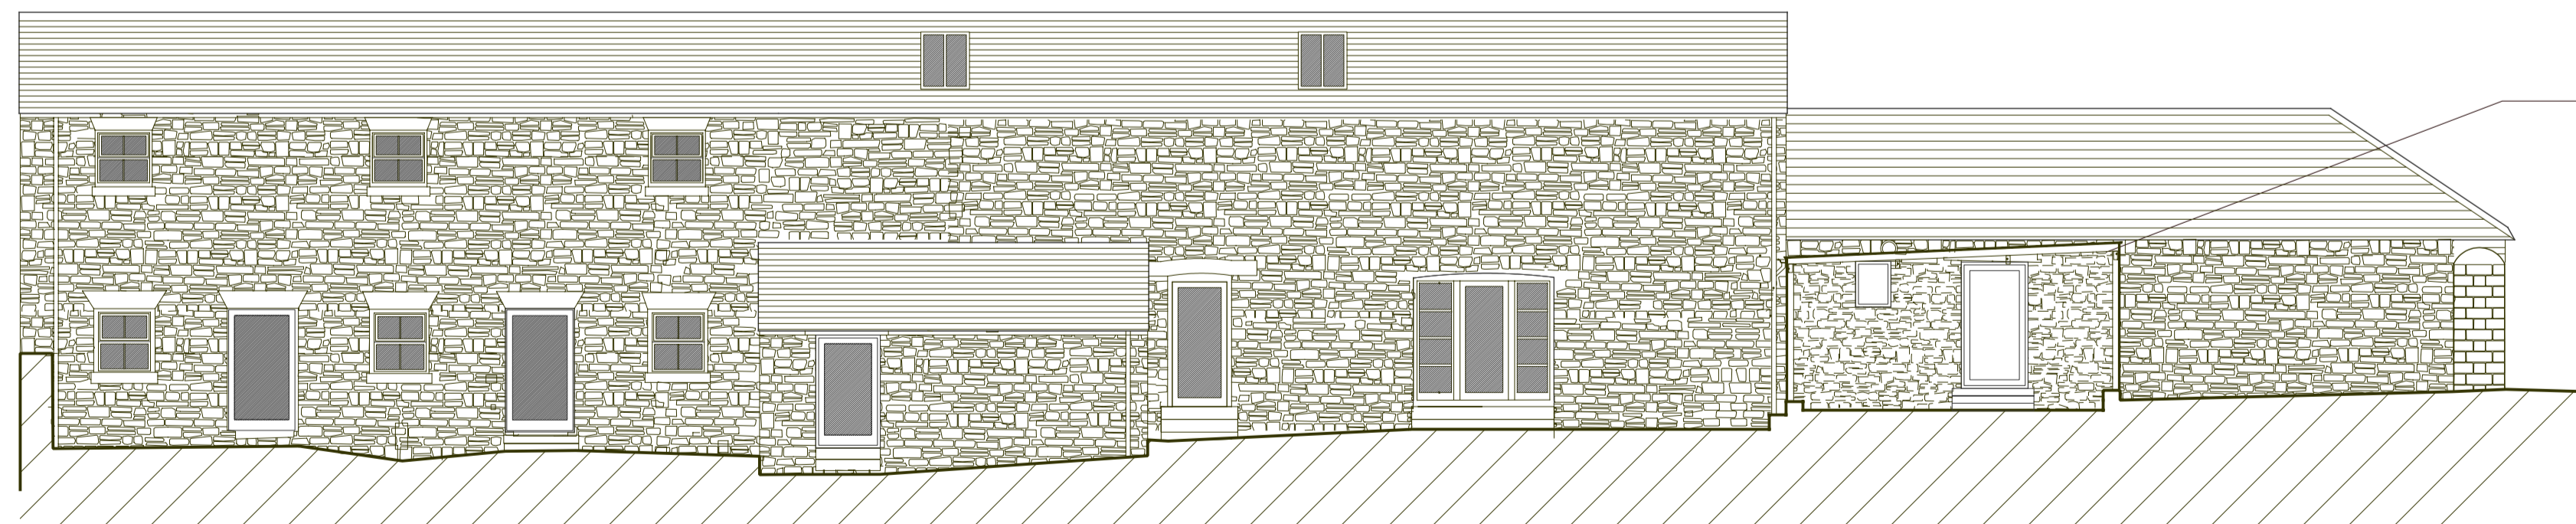


South Elevation

Datum 15.00m A.O.D.

Glazed Link, glass walls and roof
 Refer to drawing AD Ao2

Notes:

- Rev 1 - May 14 - Ensuite rooflight moved to southern elevation
- Rev 2 - June 14 - Existing window to North Elevation added
- Rev 3 - June 14 - Ammended in accordance with client meeting
- Rev 4 - December 14 - Ammended in accordance with client meeting and LPA comments
- Rev 5 - December 14 - External shutters shown

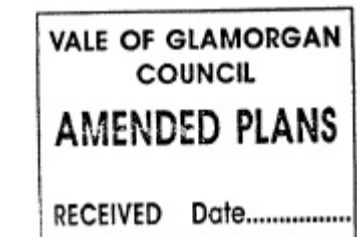

2014/00870/LBC Rec'd 2 April 2015



Project : West Aberthaw Barns - Conversion into 4 Separate Dwellings

Client : Mr Xavier Rush

Job No : 1010 0168 West Aberthaw Barns

Title : Proposed Elevations of Central Barns

PLANNING

Drawing No : AE 01

Revision

1	2	3	4	5				
---	---	---	---	---	--	--	--	--

Scale	Date	Drawn	Checked
1:100 @ A1	May 14	CAD	AA
1:200 @ A3			