


1010 Architects.
 Studio 1
 The Coach House, Stanwell Road
 Penarth, CF64 3EU
 tel. +44(0) 029 2071 0100
 email; info@1010architects.com
 www.1010architects.com


Notes:
 Rev 1 - June 2015 - Glazed link reduced in size as per PCO recommendation



2014/00870/LBC
 Rec'd 19-06-2015

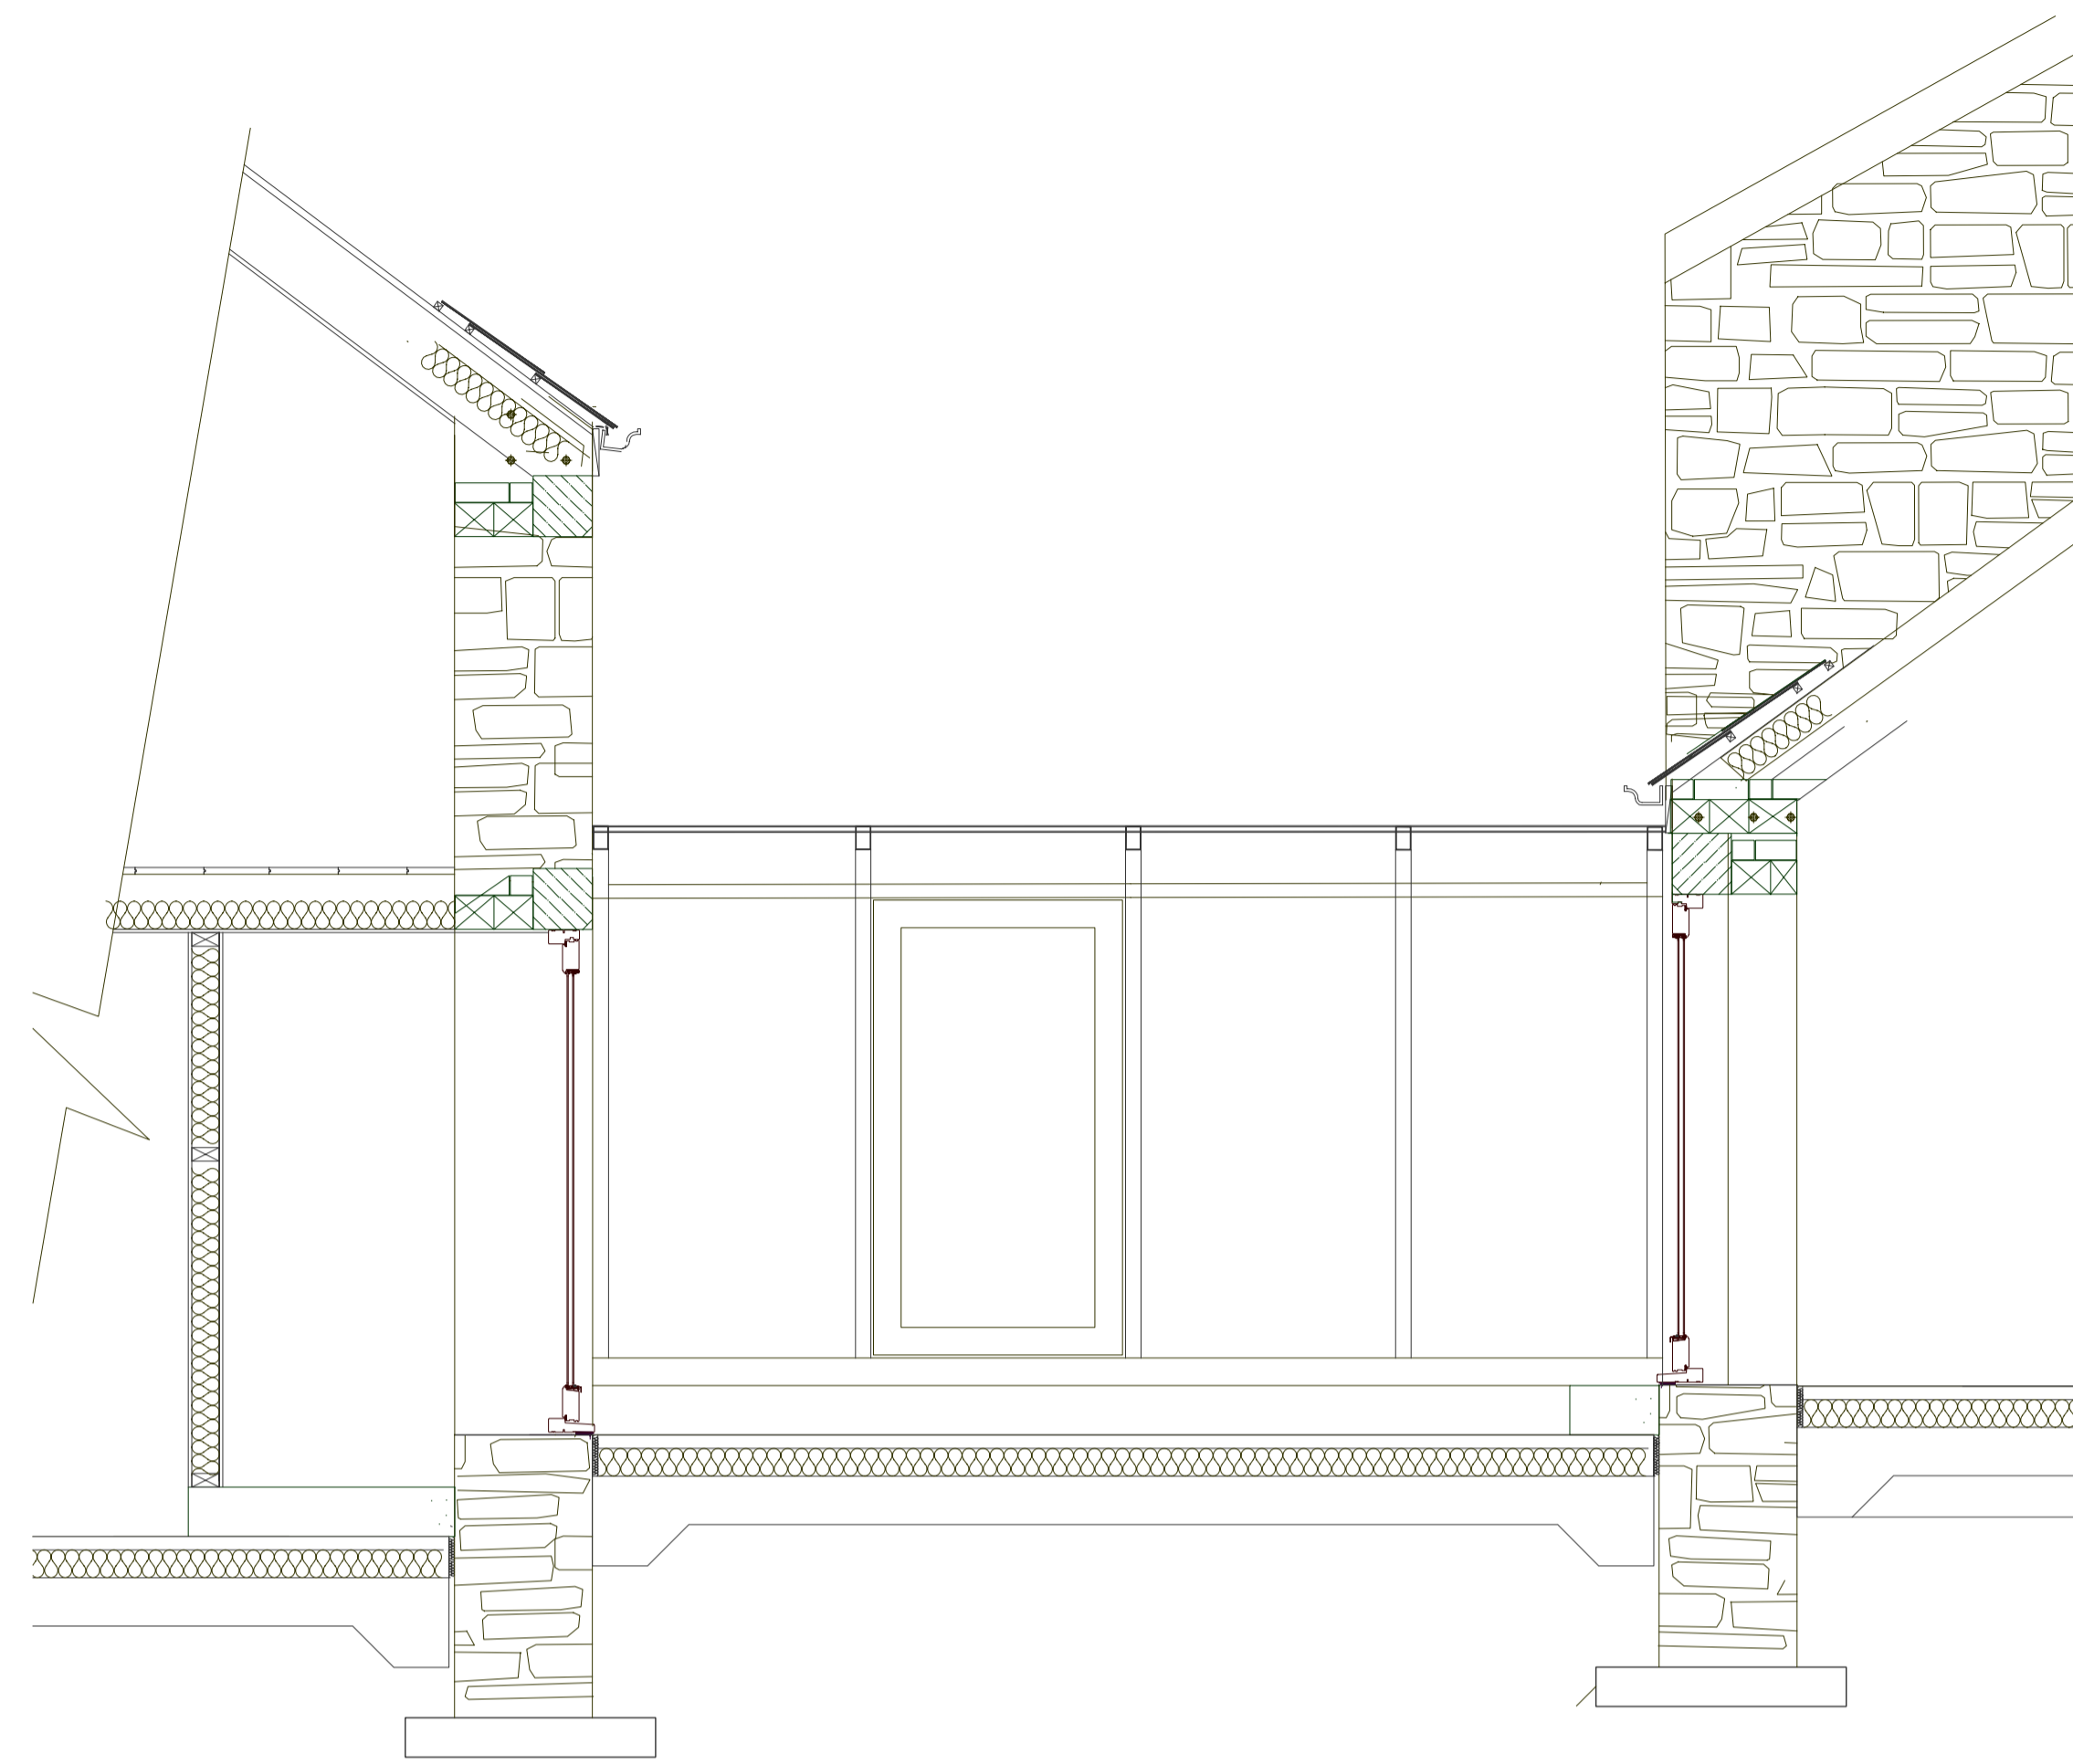


SECTION A-A

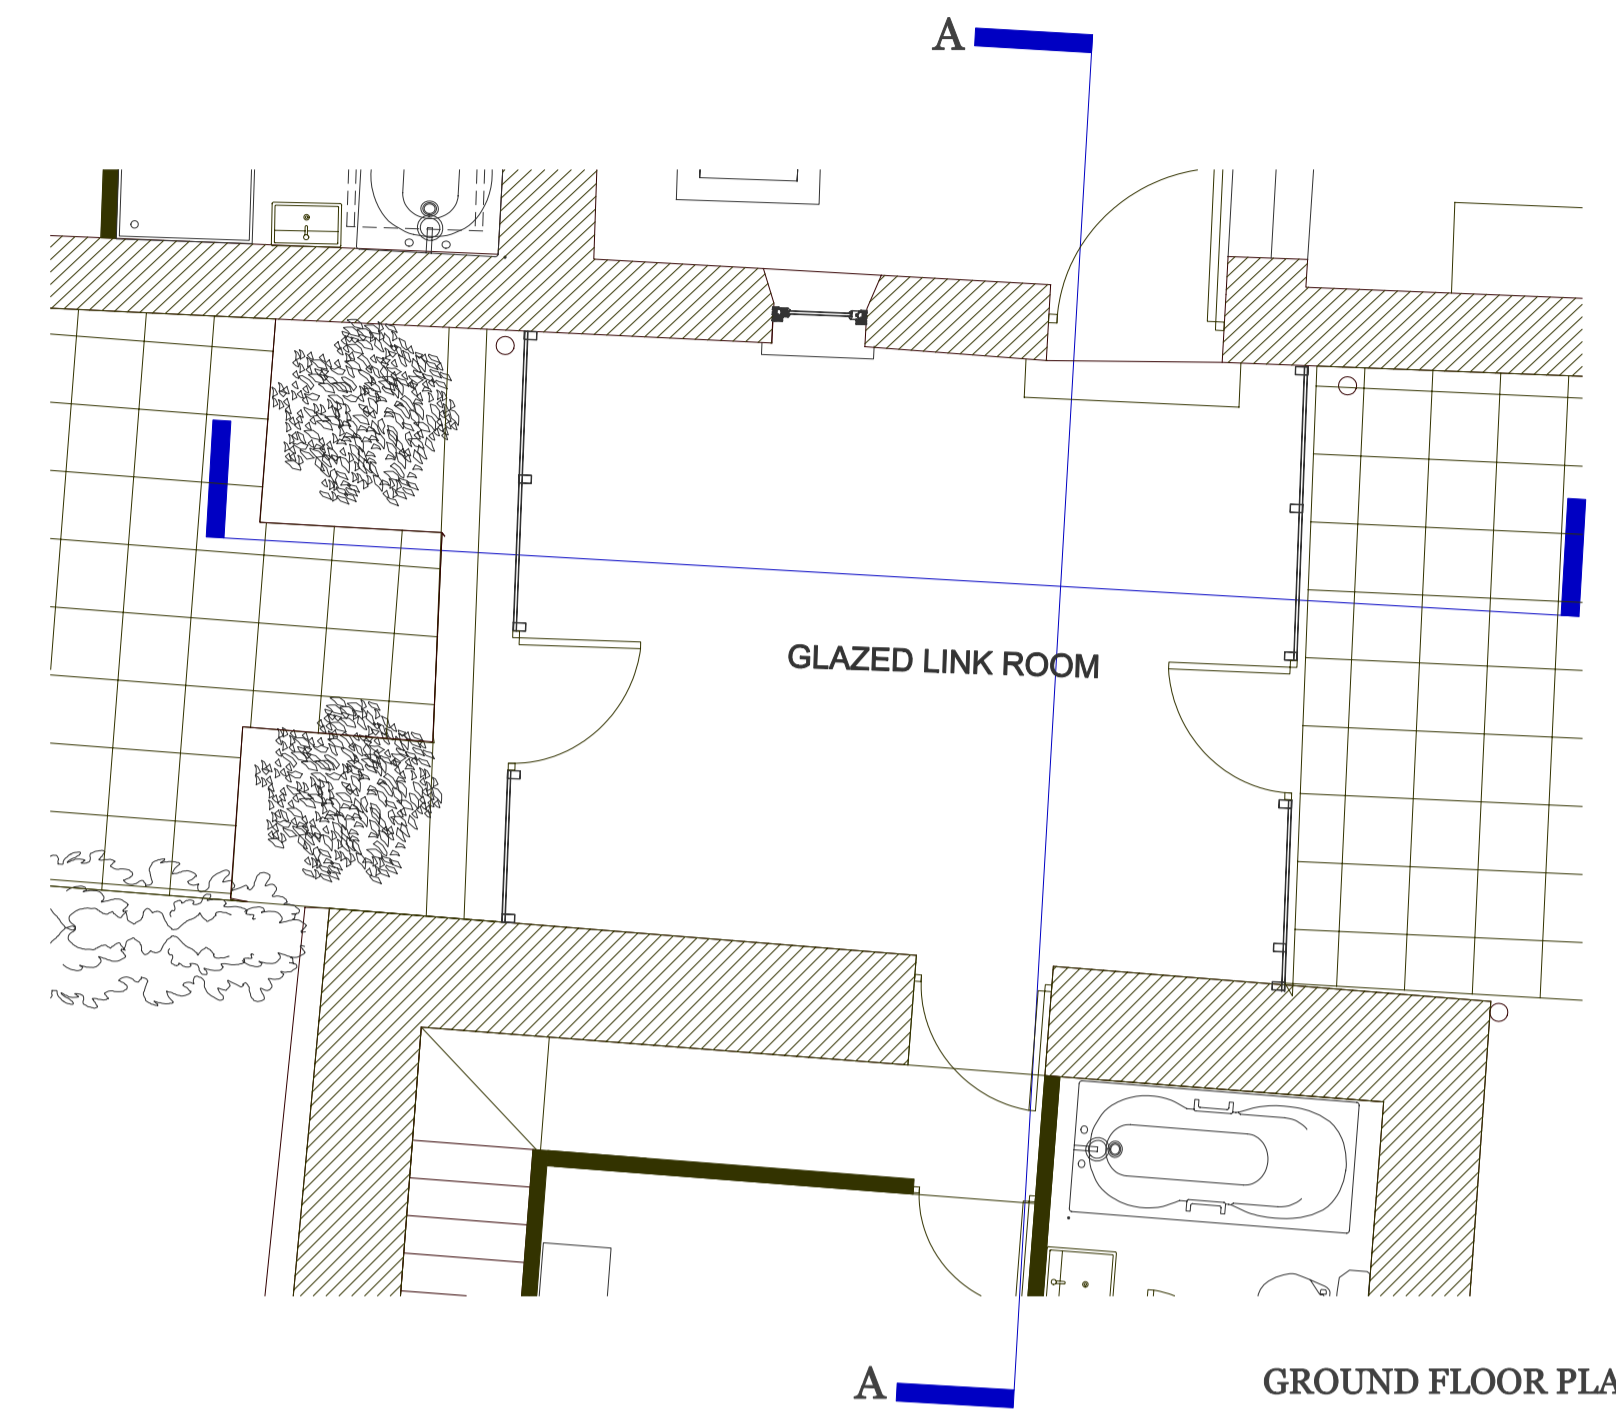


GROUND FLOOR PLAN

ALUMINIUM FRAMED DOUBLE GLAZED
 POWDER COATED RAL 7015 BY SPECIALIST SUPPLIER

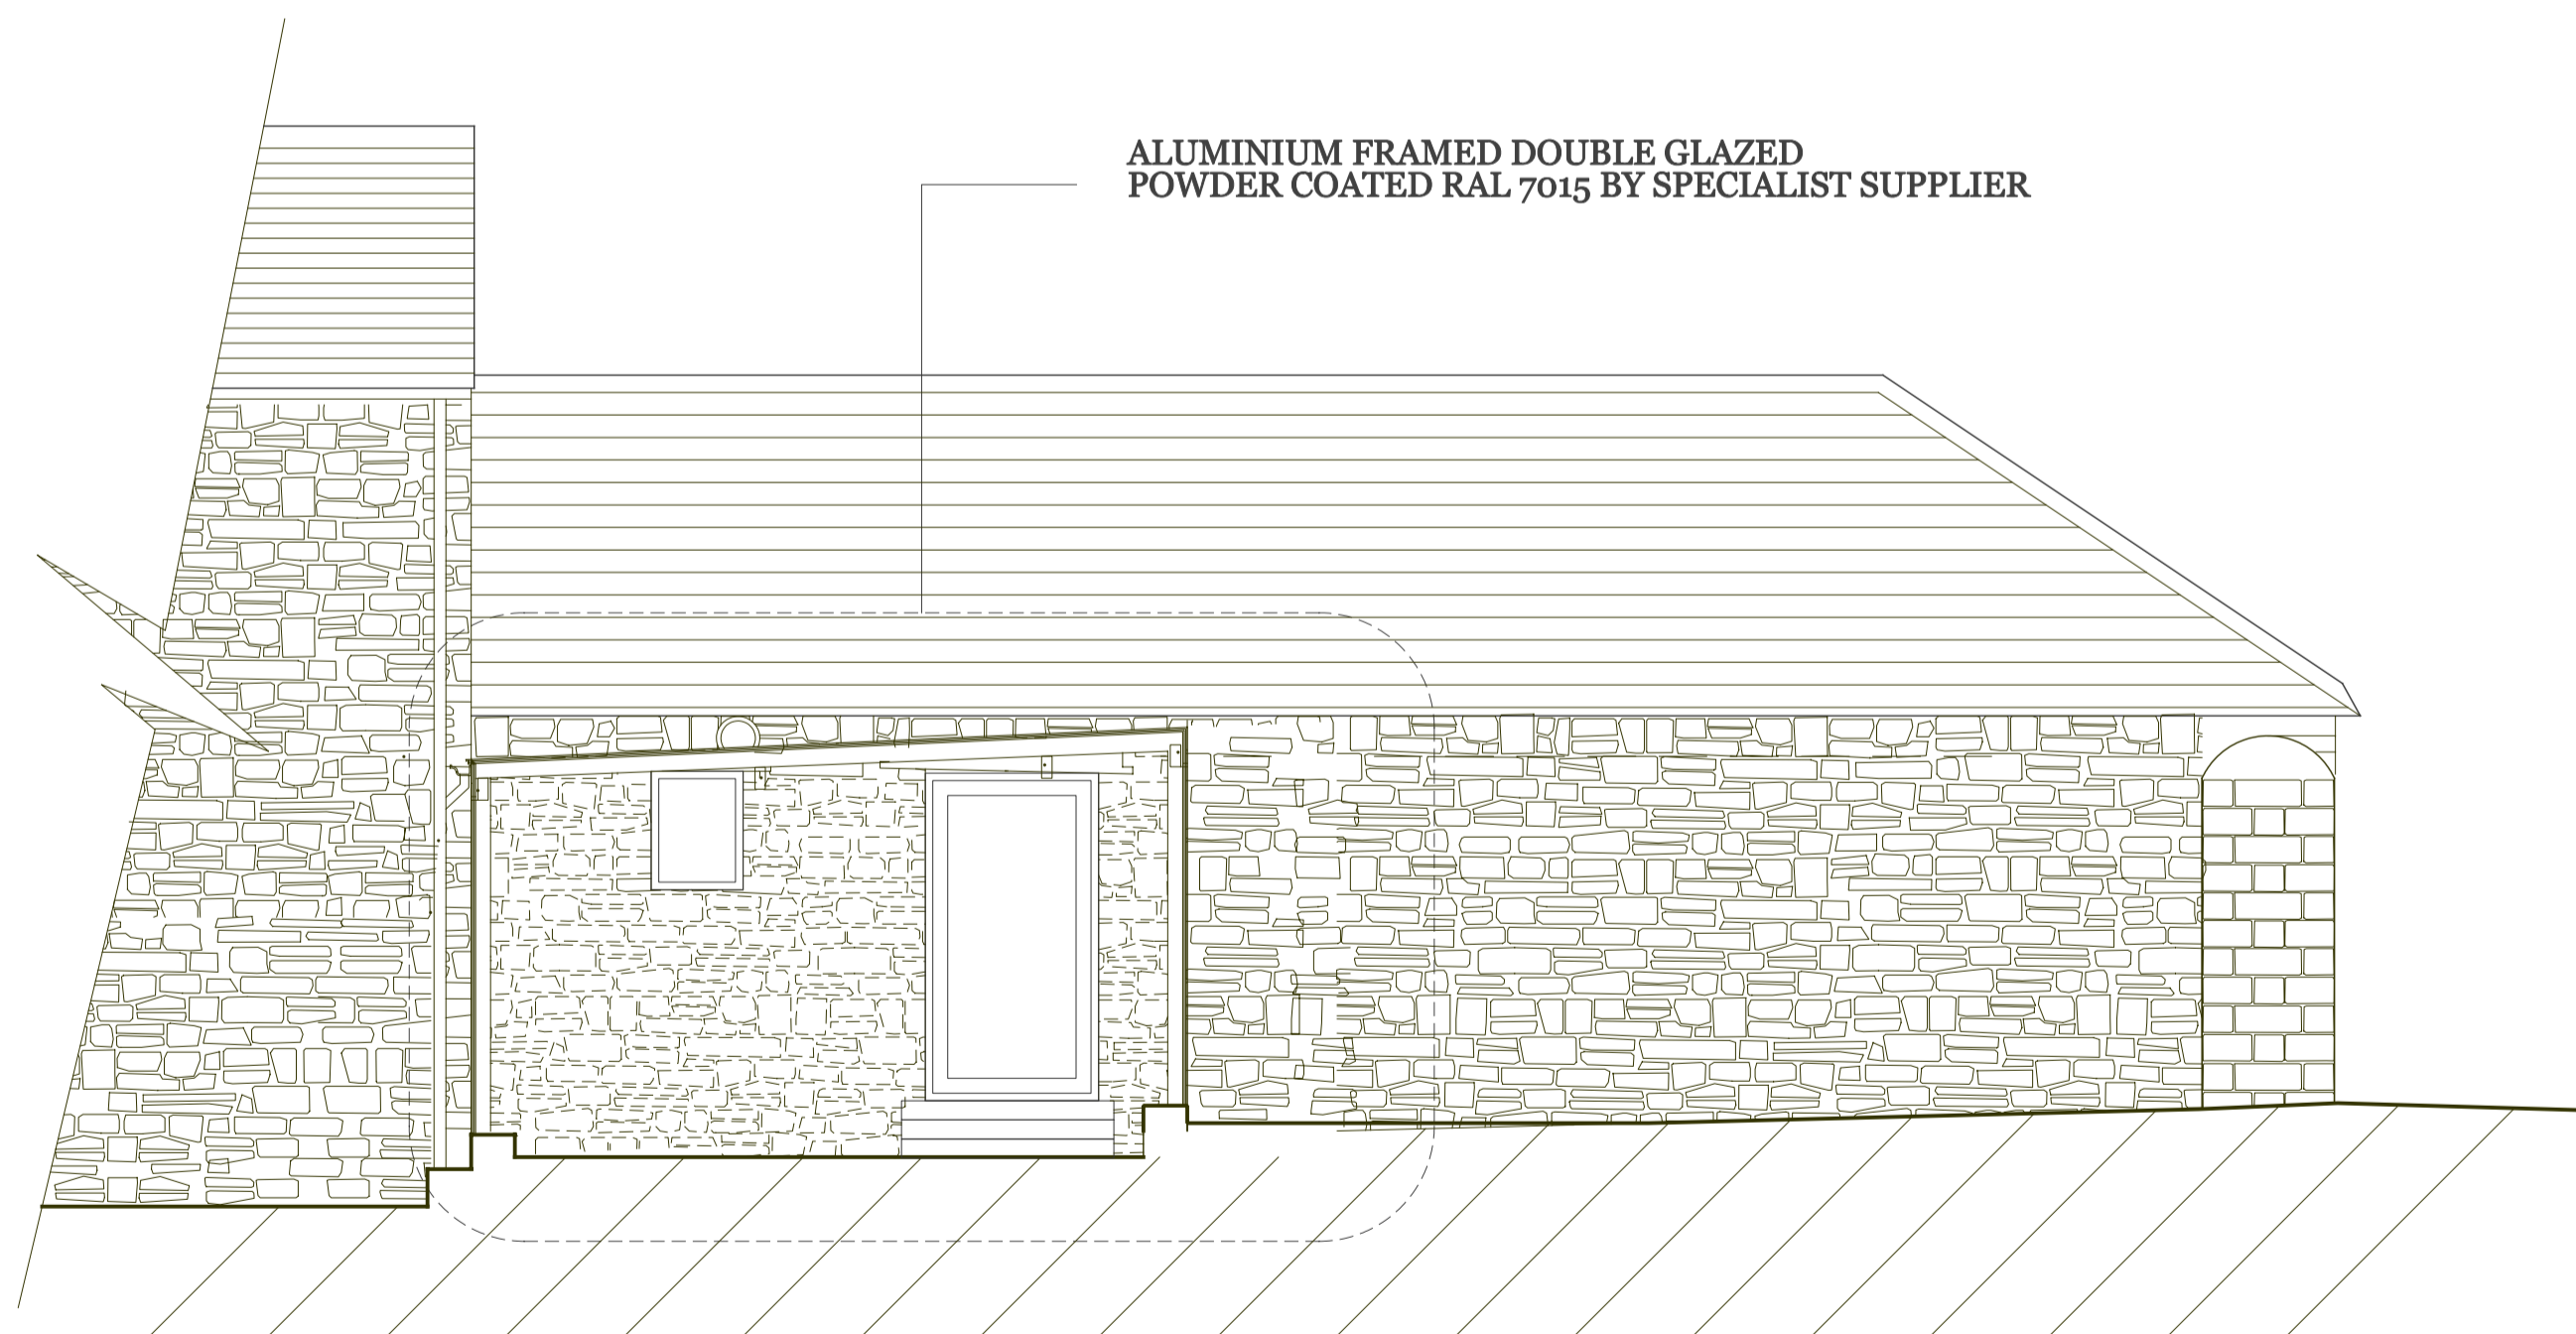

SECTION B-B

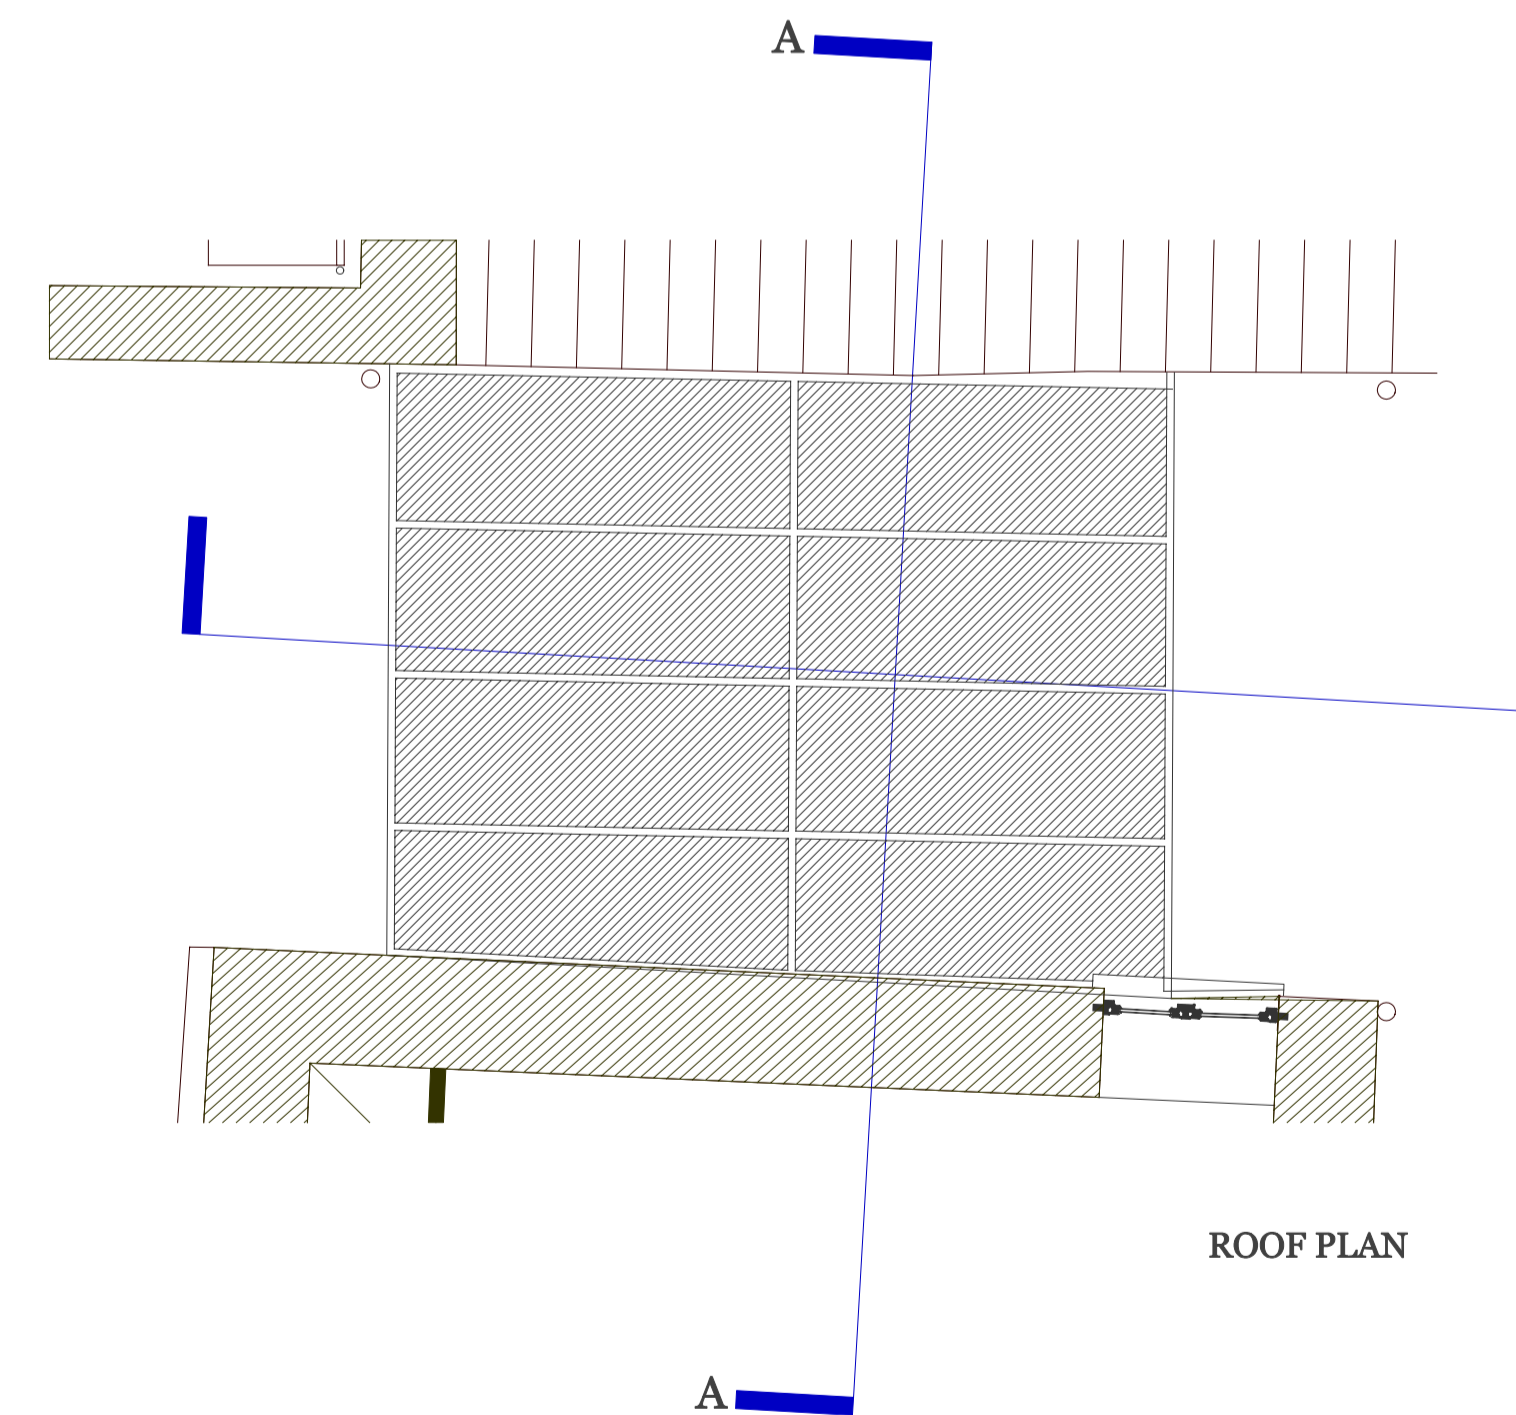

ROOF PLAN

Project : West Aberthaw Barns - Conversion into 4 Separate Dwellings

Client : Mr Xavier Rush

Job No : 1010 0168 West Aberthaw Barns

Title : GLAZED LINK DETAILS

PLANNING

Drawing No : AD A02

Revision

1							
---	--	--	--	--	--	--	--

Scale 1:50@A1 Date December 2014 Drawn CAD Checked AA