




THE VALE OF
GLAMORGAN COUNCIL
TOWN AND COUNTRY PLANNING ACT 1990
APPROVED
SUBJECT TO COMPLIANCE WITH CONDITIONS (IF ANY)

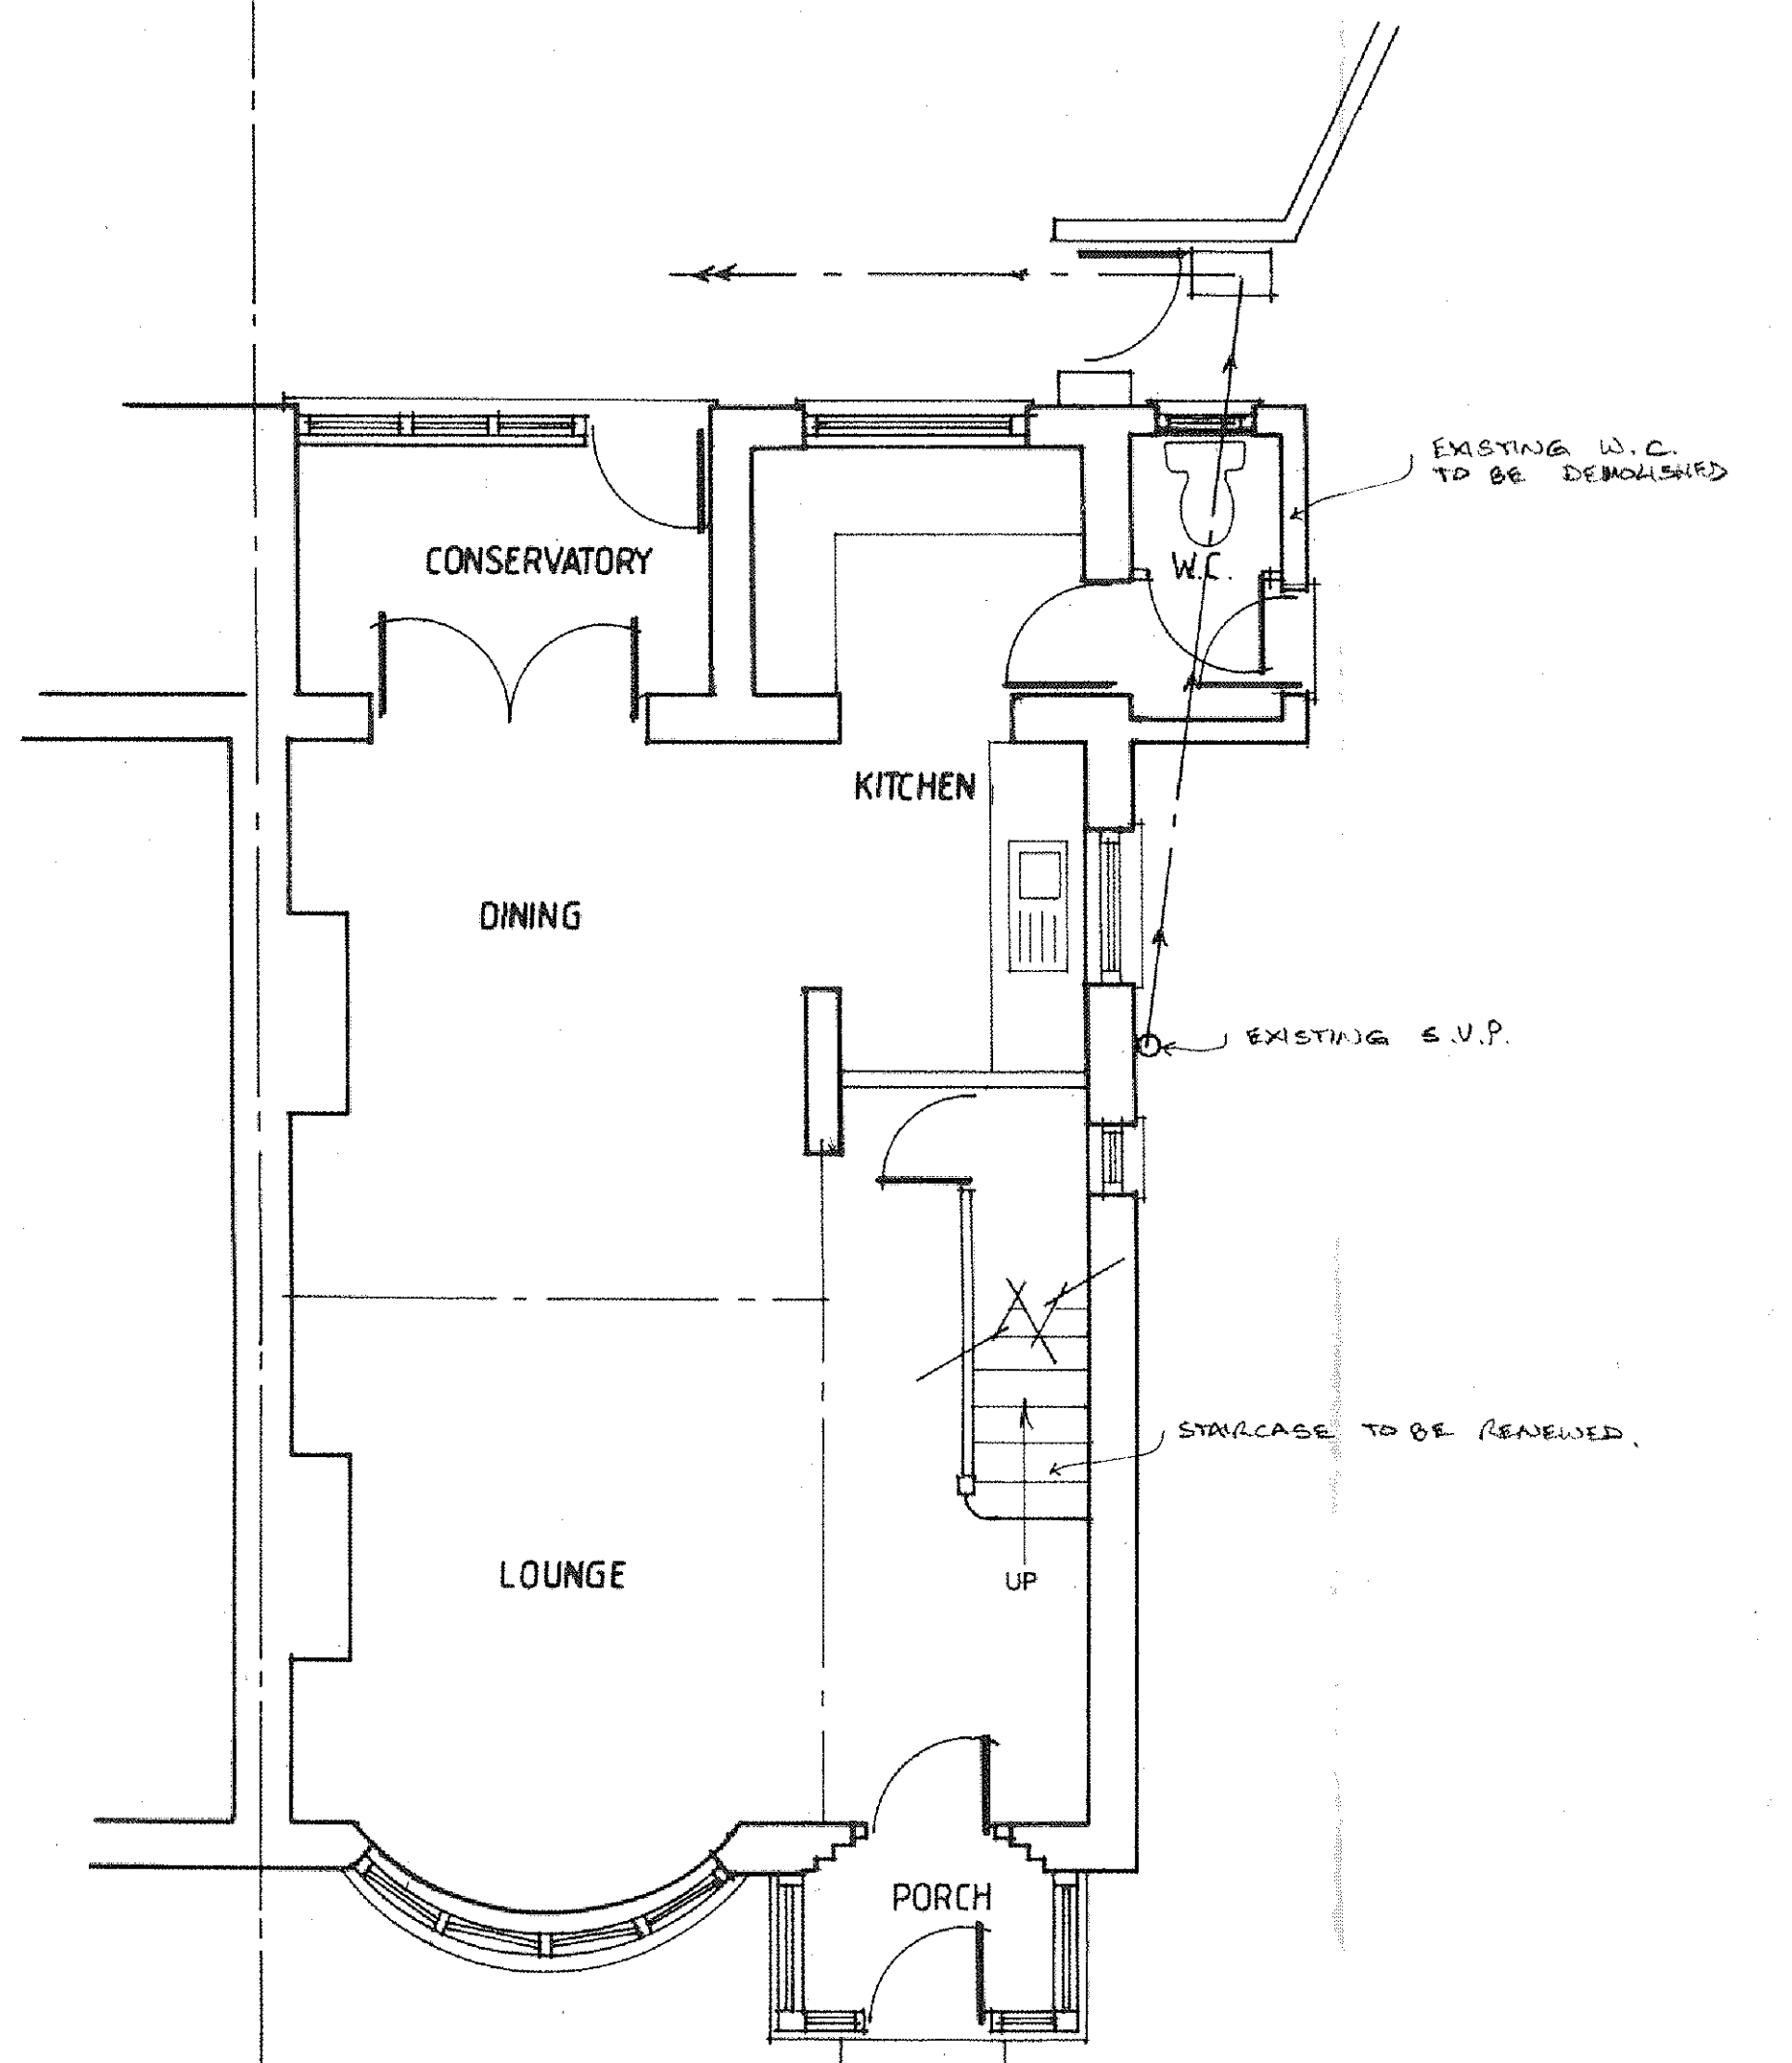


GROUND FLOOR PLAN

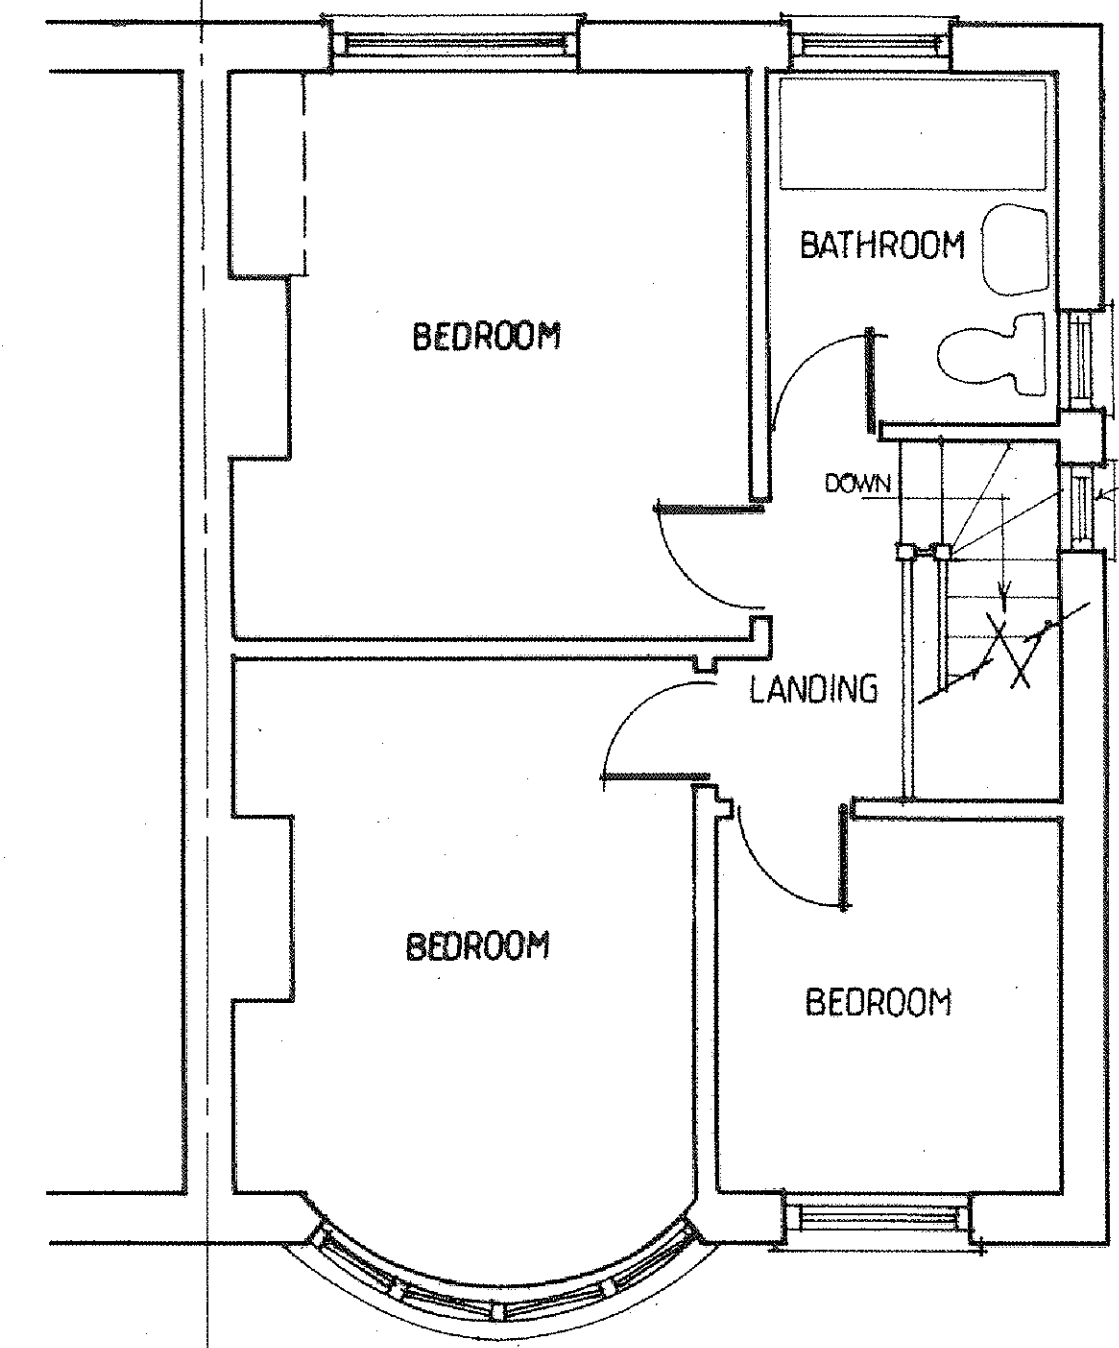


FIRST FLOOR PLAN

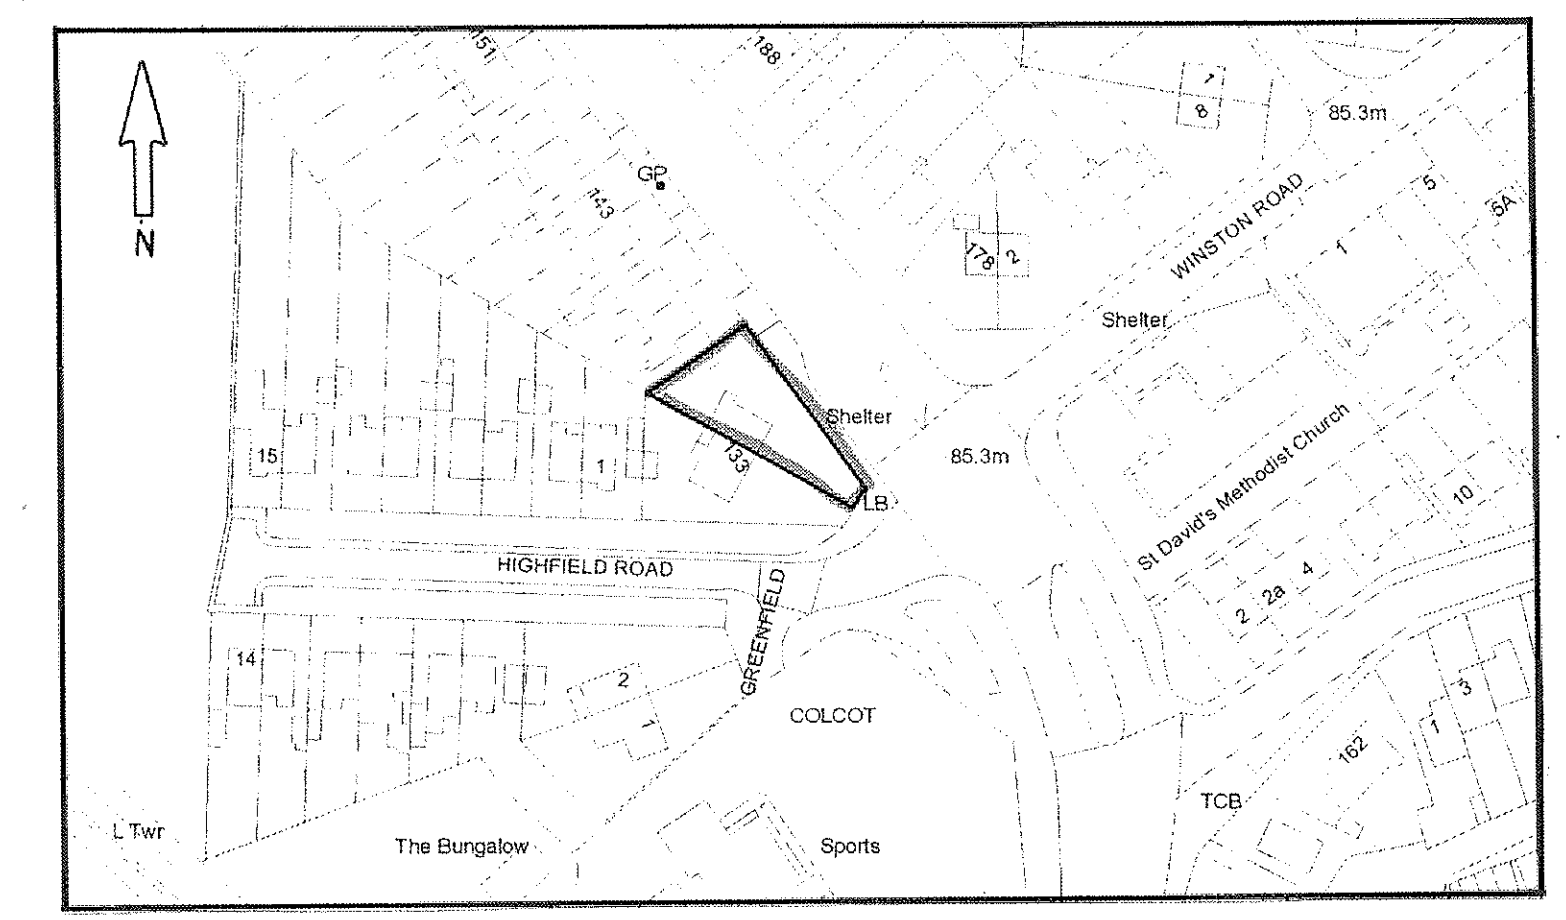


LOCATION PLAN 1:1250

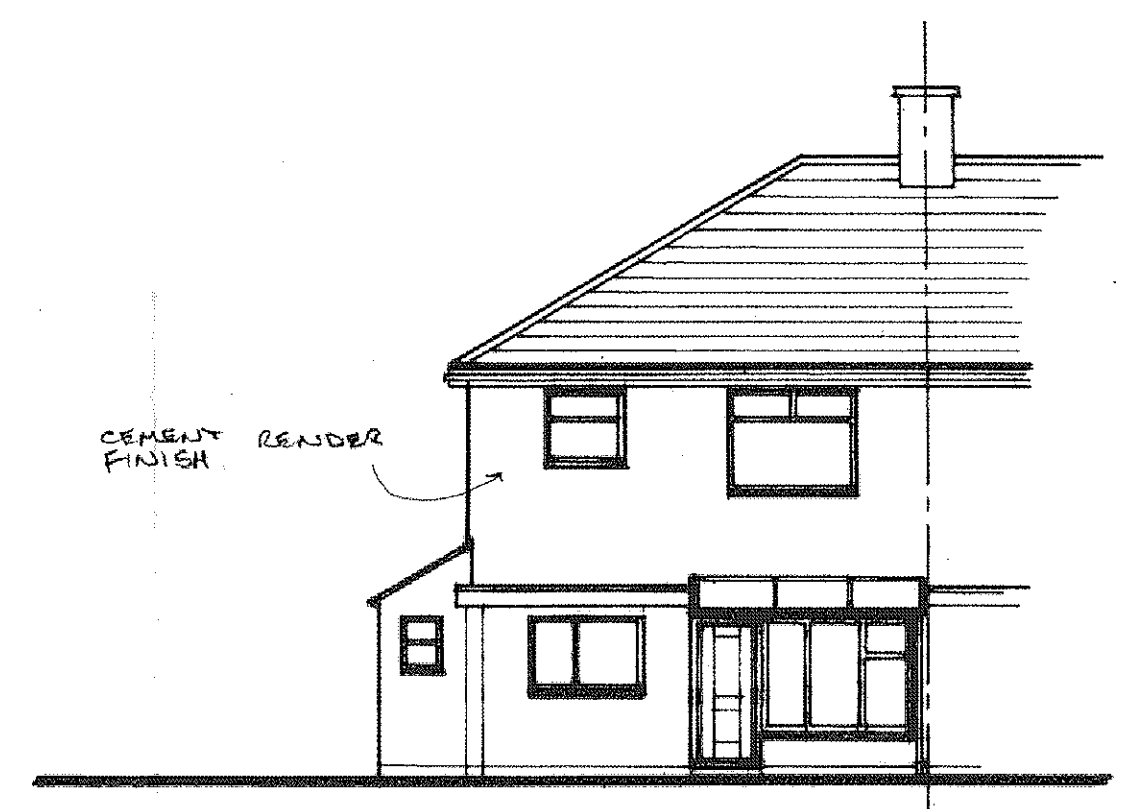

REAR ELEVATION

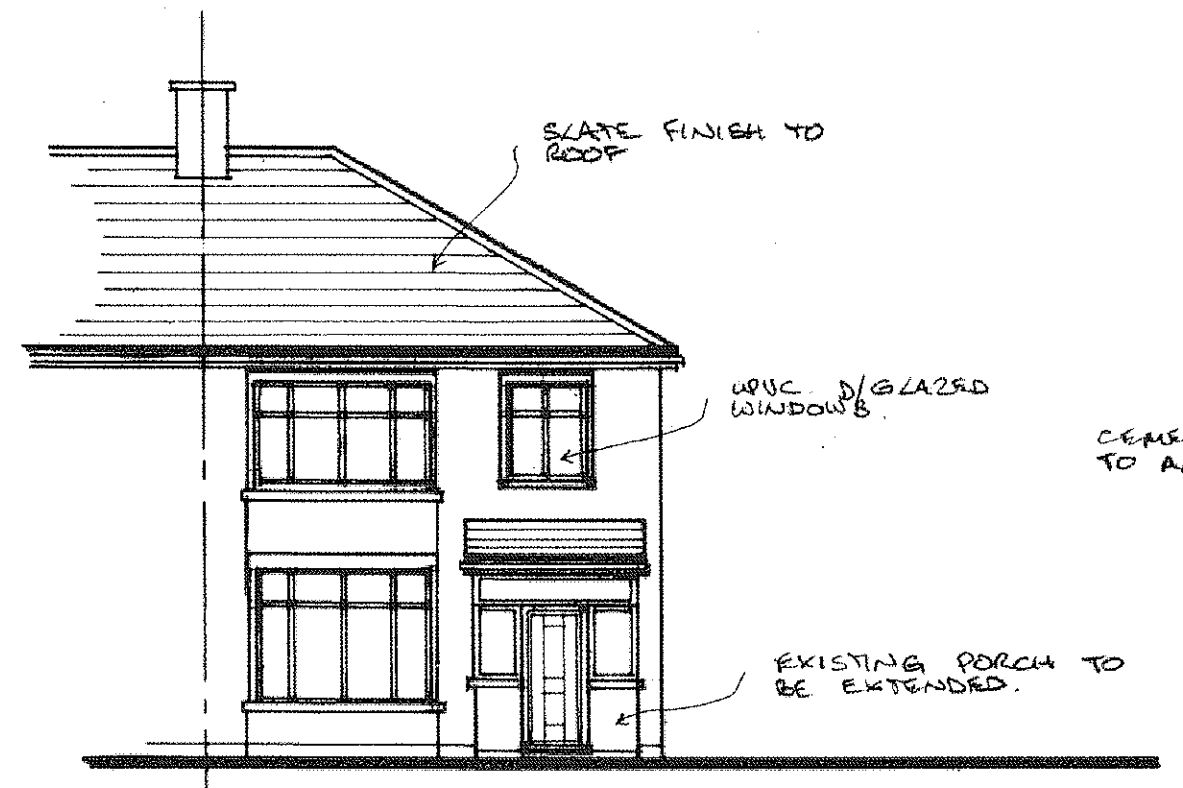

FRONT ELEVATION

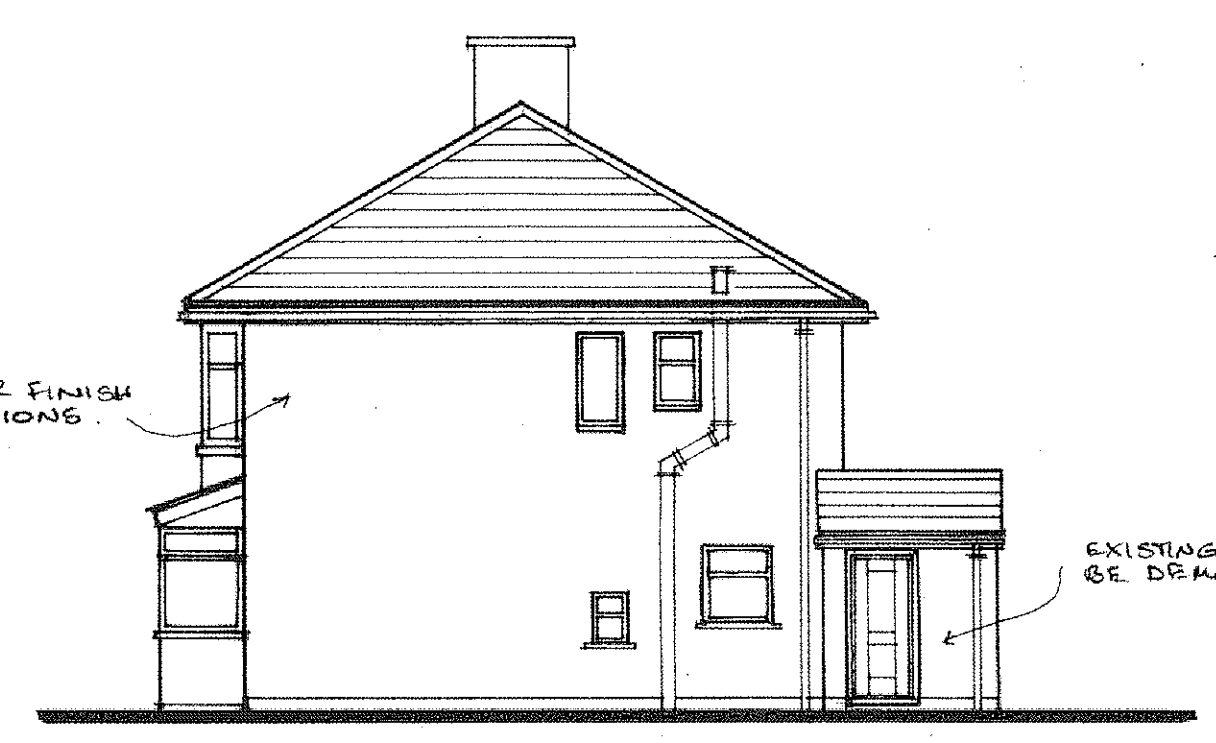


SIDE ELEVATION

1400872 FUL

RECEIVED
18 JUL 2014
ENVIRONMENTAL
AND ECONOMIC
REGENERATION

1400872 FUL

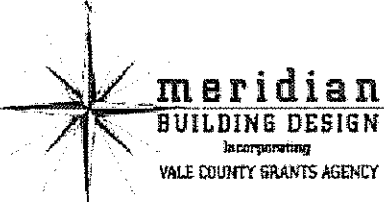Project: PROPOSED SIDE EXTENSION to include, DISABLED FACILITIES at, 135, COLCOT ROAD, BARRY, VALE of GLAM.		
E X I S T I N G		
Scale 1:100, 1:50.	Drwg. No. DRE 01	Date, JULY 2014
 meridian BUILDING DESIGN Incorporating VALE COUNTY GRANTS AGENCY		Tel/Fax 02920 515952 All dimensions to be checked on site prior to commencement of works. Exact Location of all services to be determined on site by owner/builder