



GROUND FLOOR
SCALE 1/50

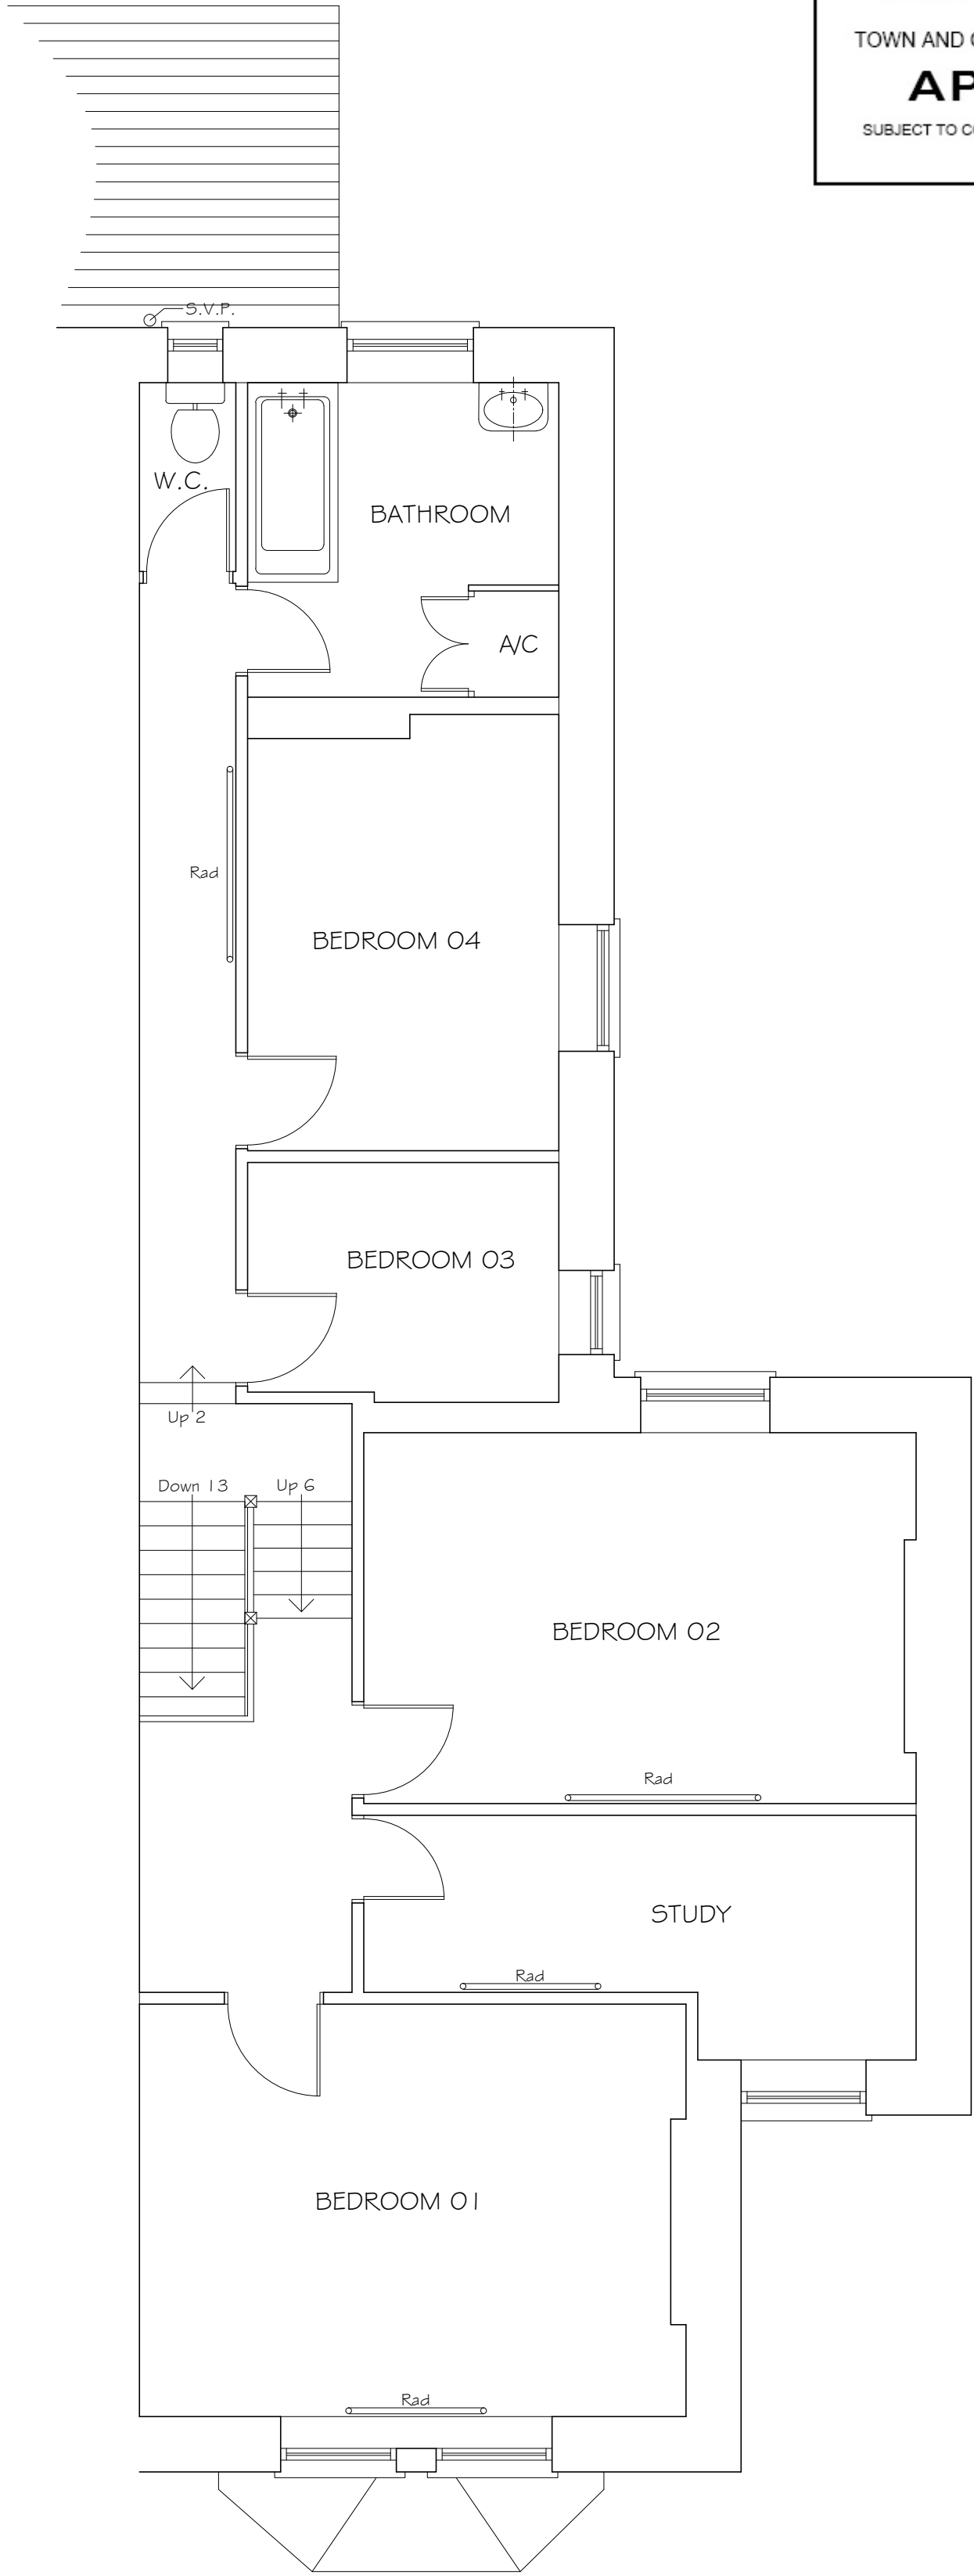


FIRST FLOOR

THE VALE OF
GLAMORGAN COUNCIL
TOWN AND COUNTRY PLANNING ACT 1990
APPROVED
SUBJECT TO COMPLIANCE WITH CONDITIONS (IF ANY)

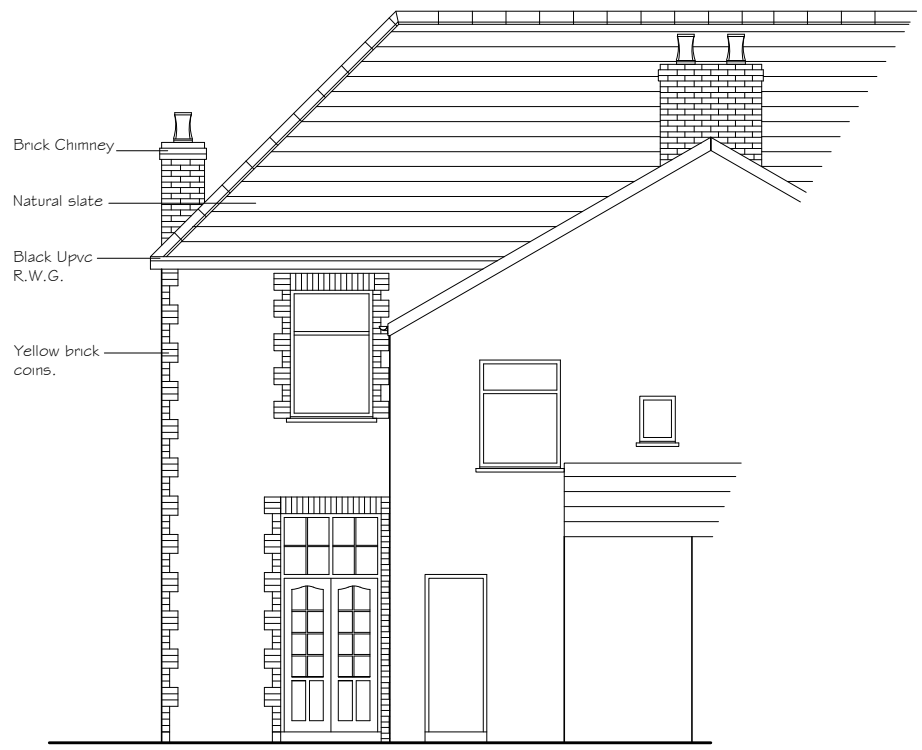

NORTH ELEVATION
SCALE 1/100

 


EAST ELEVATION



SOUTH ELEVATION

THIS DRAWING IS COPYRIGHT. DO NOT SCALE THIS DRAWING (EXCEPT FOR PLANNING PURPOSES).
KEN MORGAN DESIGN & BUILDING MANAGEMENT LTD TO BE NOTIFIED OF ANY
DISCREPANCIES IN FIGURED DIMENSIONS.
CHECK ALL DISPLACEMENTS IN RELATION TO SITE MEASUREMENTS.

Rev	Date	Drawn	Description
A	Jul '14	S.L.	Planning Drawings.



KEN MORGAN
DESIGN & BUILDING MANAGEMENT LTD.
THE STUDIO, LITTLE GREENWAY, CRINDON ROAD, NARBERTH, SA67 8TA
Tel 01834 862073 Fax 01834 862000 www.kenmorganarchitects.co.uk

Job title		Clive Place, Penarth.	
Drawing title			
Existing Layout			
Job no.		Drawing no.	
14023H		Revision suffix 01	
Scale	Page Size	A	
	1/50	A1	
Date	Jun '14	Drawn	S.L.
		Checked	