





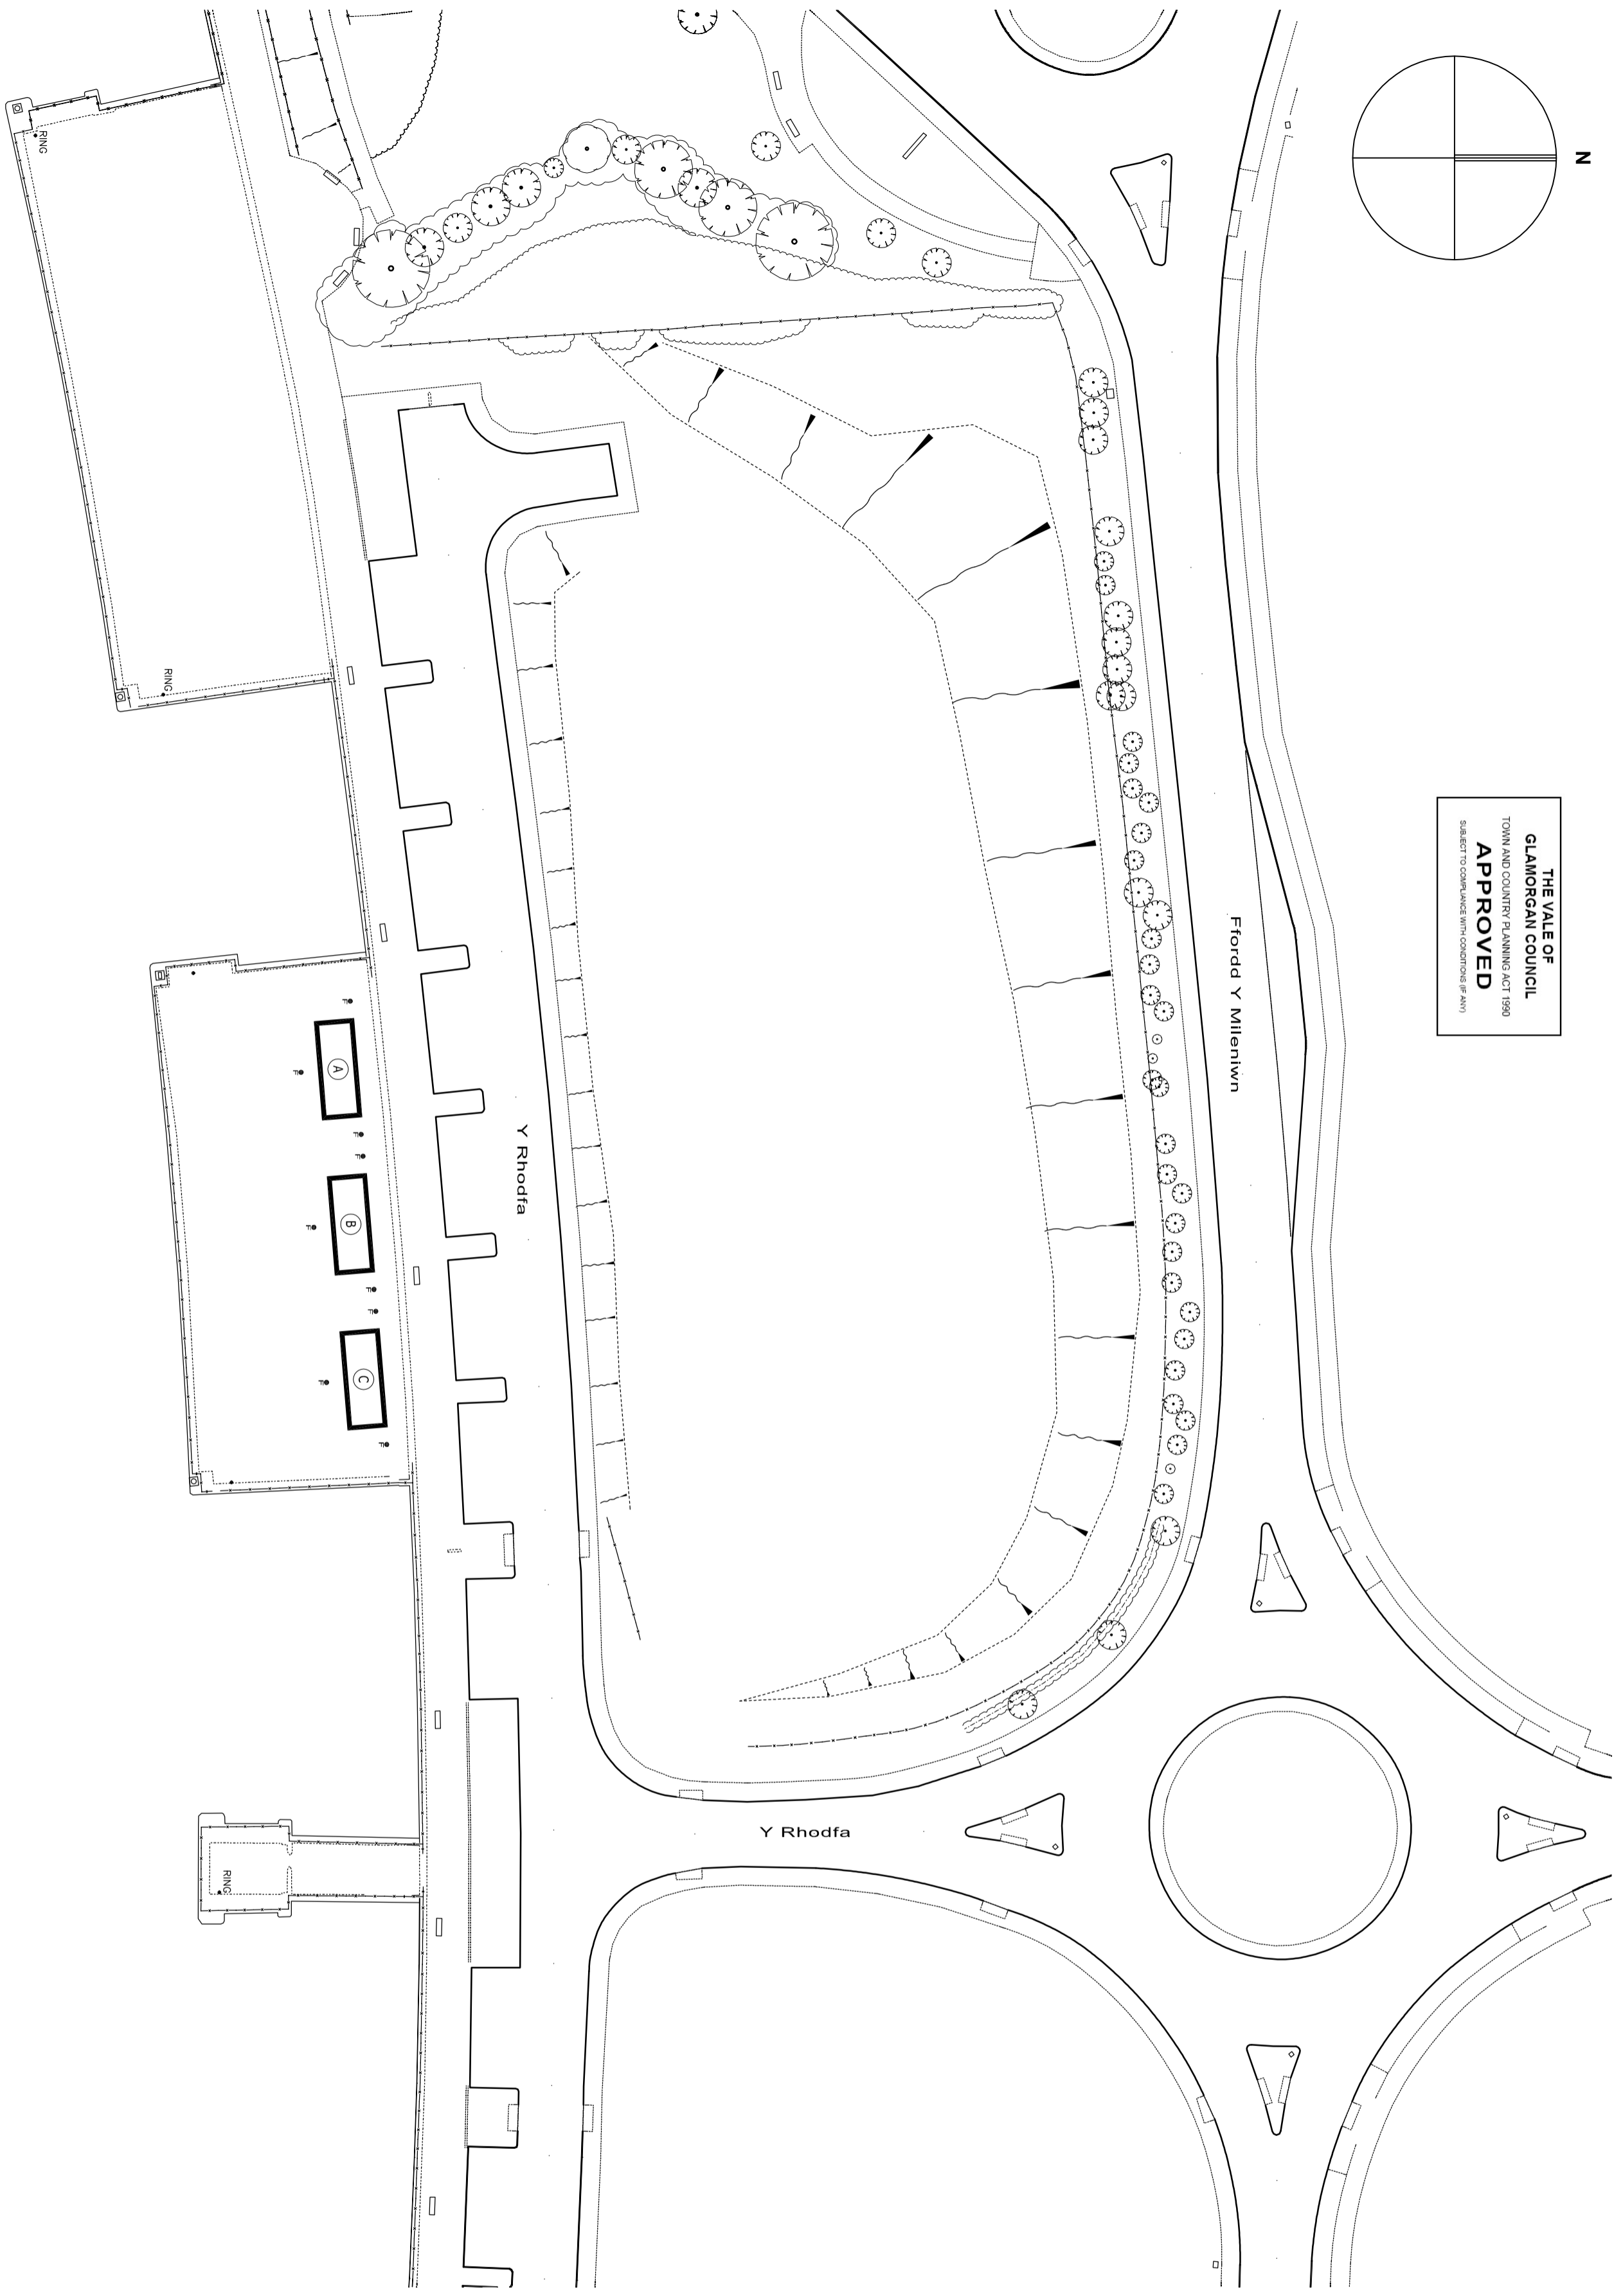


THE VALE OF  
GLAMORGAN COUNCIL  
TOWN AND COUNTRY PLANNING ACT 1990  
**APPROVED**  
SUBJECT TO COMPLIANCE WITH CONDITIONS (IF ANY)

 

**Site Legend**

-  32 x 12 Marketing Suite
-  Taylor Wimpey
-  Barratt Homes
-  Persimmon Homes
-  Flagpoles

 

Project: Westpond Barry Waterfront Barry		
Drawing Title: Temporary Marketing Suites - Site Plan		
Job No: 444	Drawing No: TMS-SP-01	Rev: -
Scale: 1:500 @ A2	Drawn By: CW	
Date: 14/07/2014	Checked By: BJ	

**Persimmon Homes East Wales**

Persimmon House  
Llantrisant Business Park,  
Llantrisant,  
Rhondda Cynon Taf,  
CF72 8YP  
Tel: 01443 223 653

