



EXISTING.

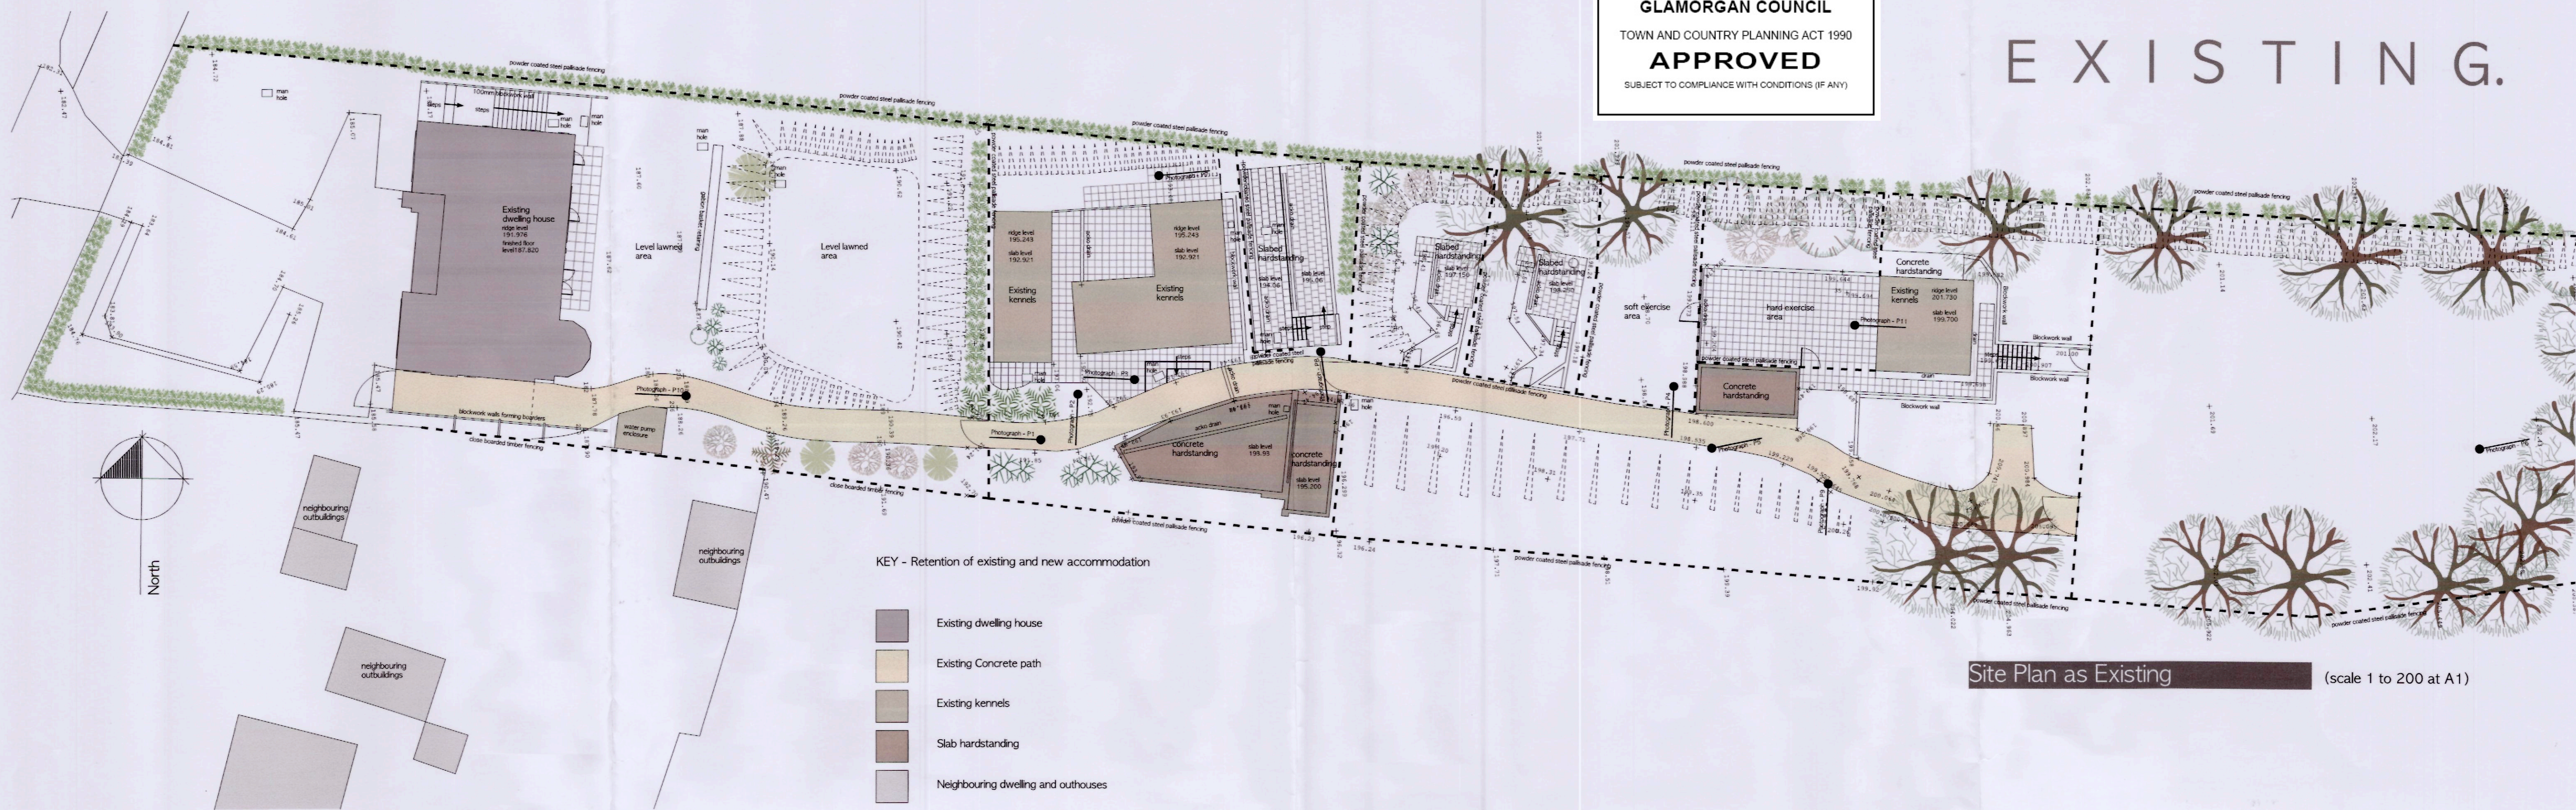

Site Plan as Existing (scale 1 to 200 at A1)

PROPOSED.

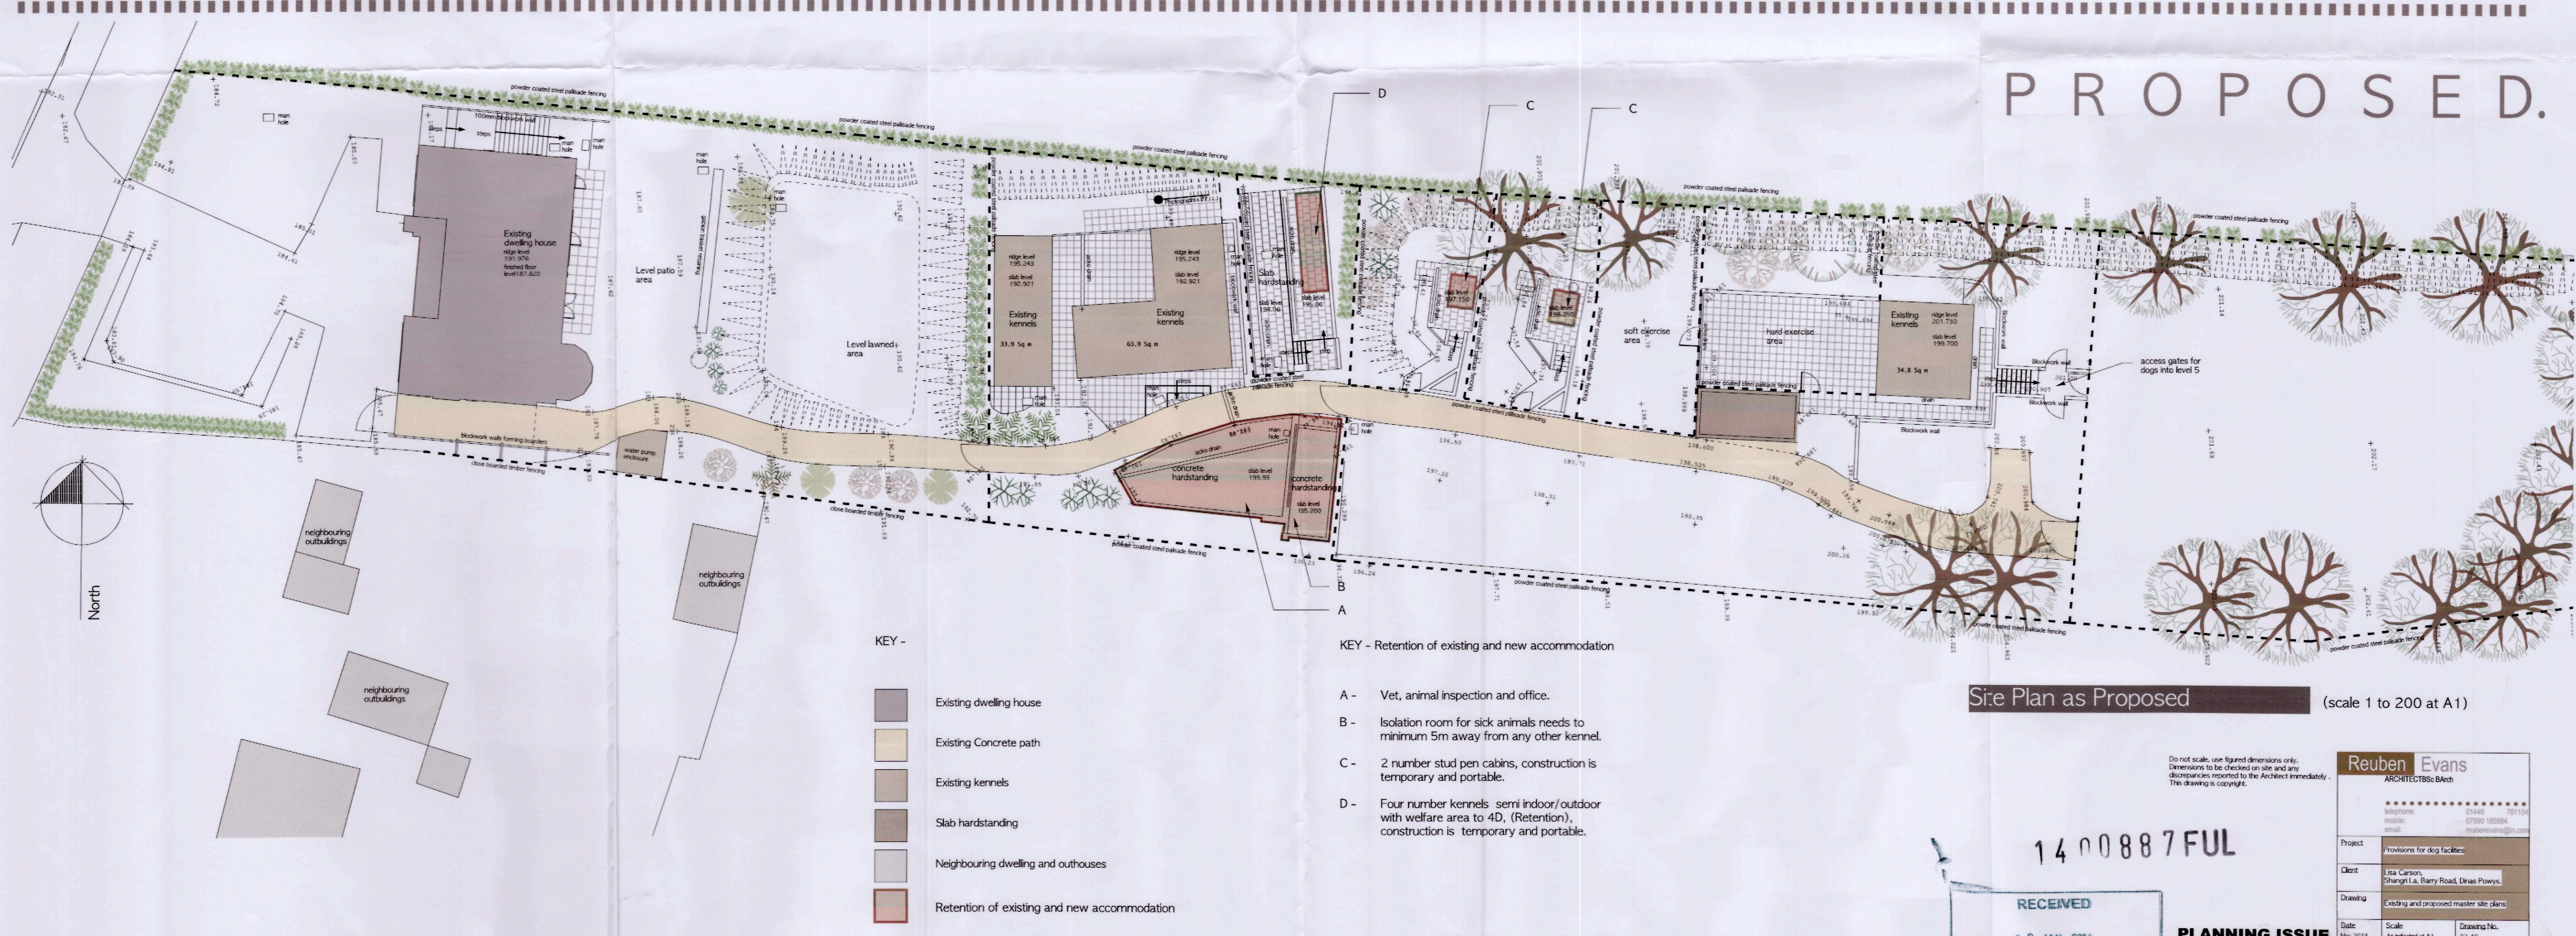

Site Plan as Proposed (scale 1 to 200 at A1)

1400887FUL  
RECEIVED  
9 JAN 2014  
PLANNING ISSUE

Reuben Evans ARCHITECTS: B&B	
Project	Provisions for dog facilities
Client	Lisa Carson, Shangri-La, Barry Road, Dinas Powys.
Drawing	Existing and proposed master site plans
Date	Nov 2013
Scale	As indicated at A1
Drawing No.	SD-10