


GROUND FLOOR PLAN AS PROPOSED

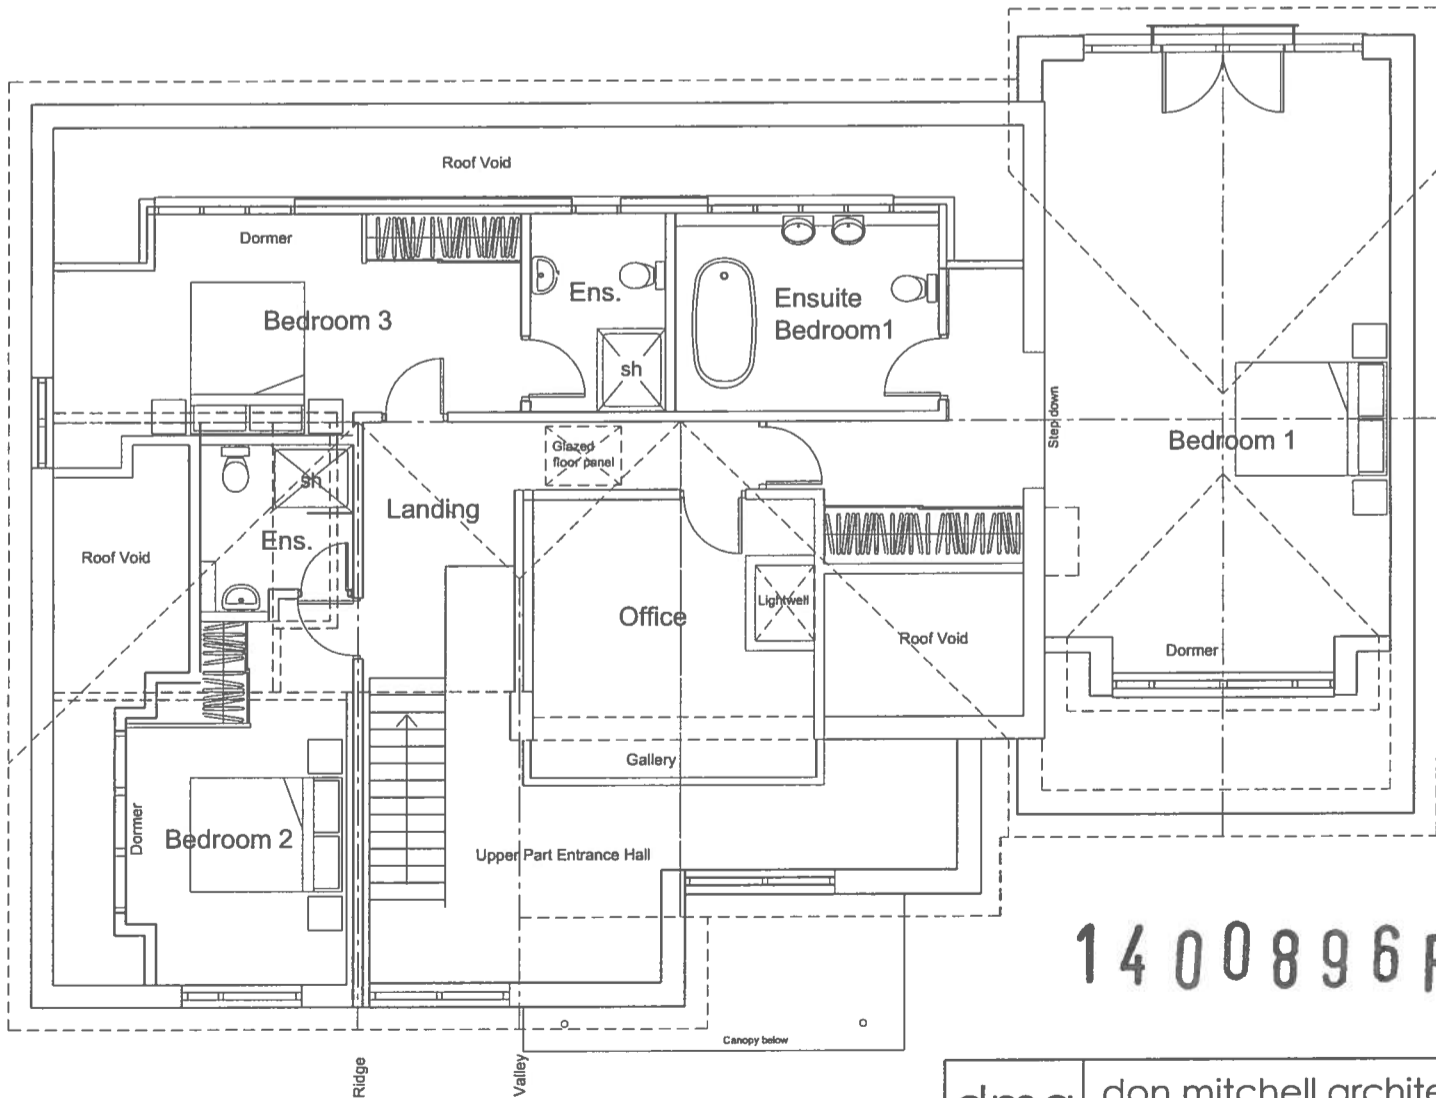

FIRST FLOOR PLAN AS PROPOSED

**THE VALE OF
GLAMORGAN COUNCIL**
TOWN AND COUNTRY PLANNING ACT 1990
APPROVED
SUBJECT TO COMPLIANCE WITH CONDITIONS (IF ANY)

dma don mitchell architect 39 High Street Cowbridge 01446 771218	DRAWN	SCALE 1:100 @ A3
	CHECKED	DATE July 2014
PROJECT The Links Aberthin	TITLE Floor Plans As Proposed	STATUS Planning
		DRAWING NO. AL03
		REVISION ○

RECEIVED
 24 JUL 2014
 ENVIRONMENTAL
 AND ECONOMIC
 REGENERATION

14 00 896 FUL