


THE VALE OF  
GLAMORGAN COUNCIL  
TOWN AND COUNTRY PLANNING ACT 1990  
**APPROVED**  
SUBJECT TO COMPLIANCE WITH CONDITIONS (IF ANY)

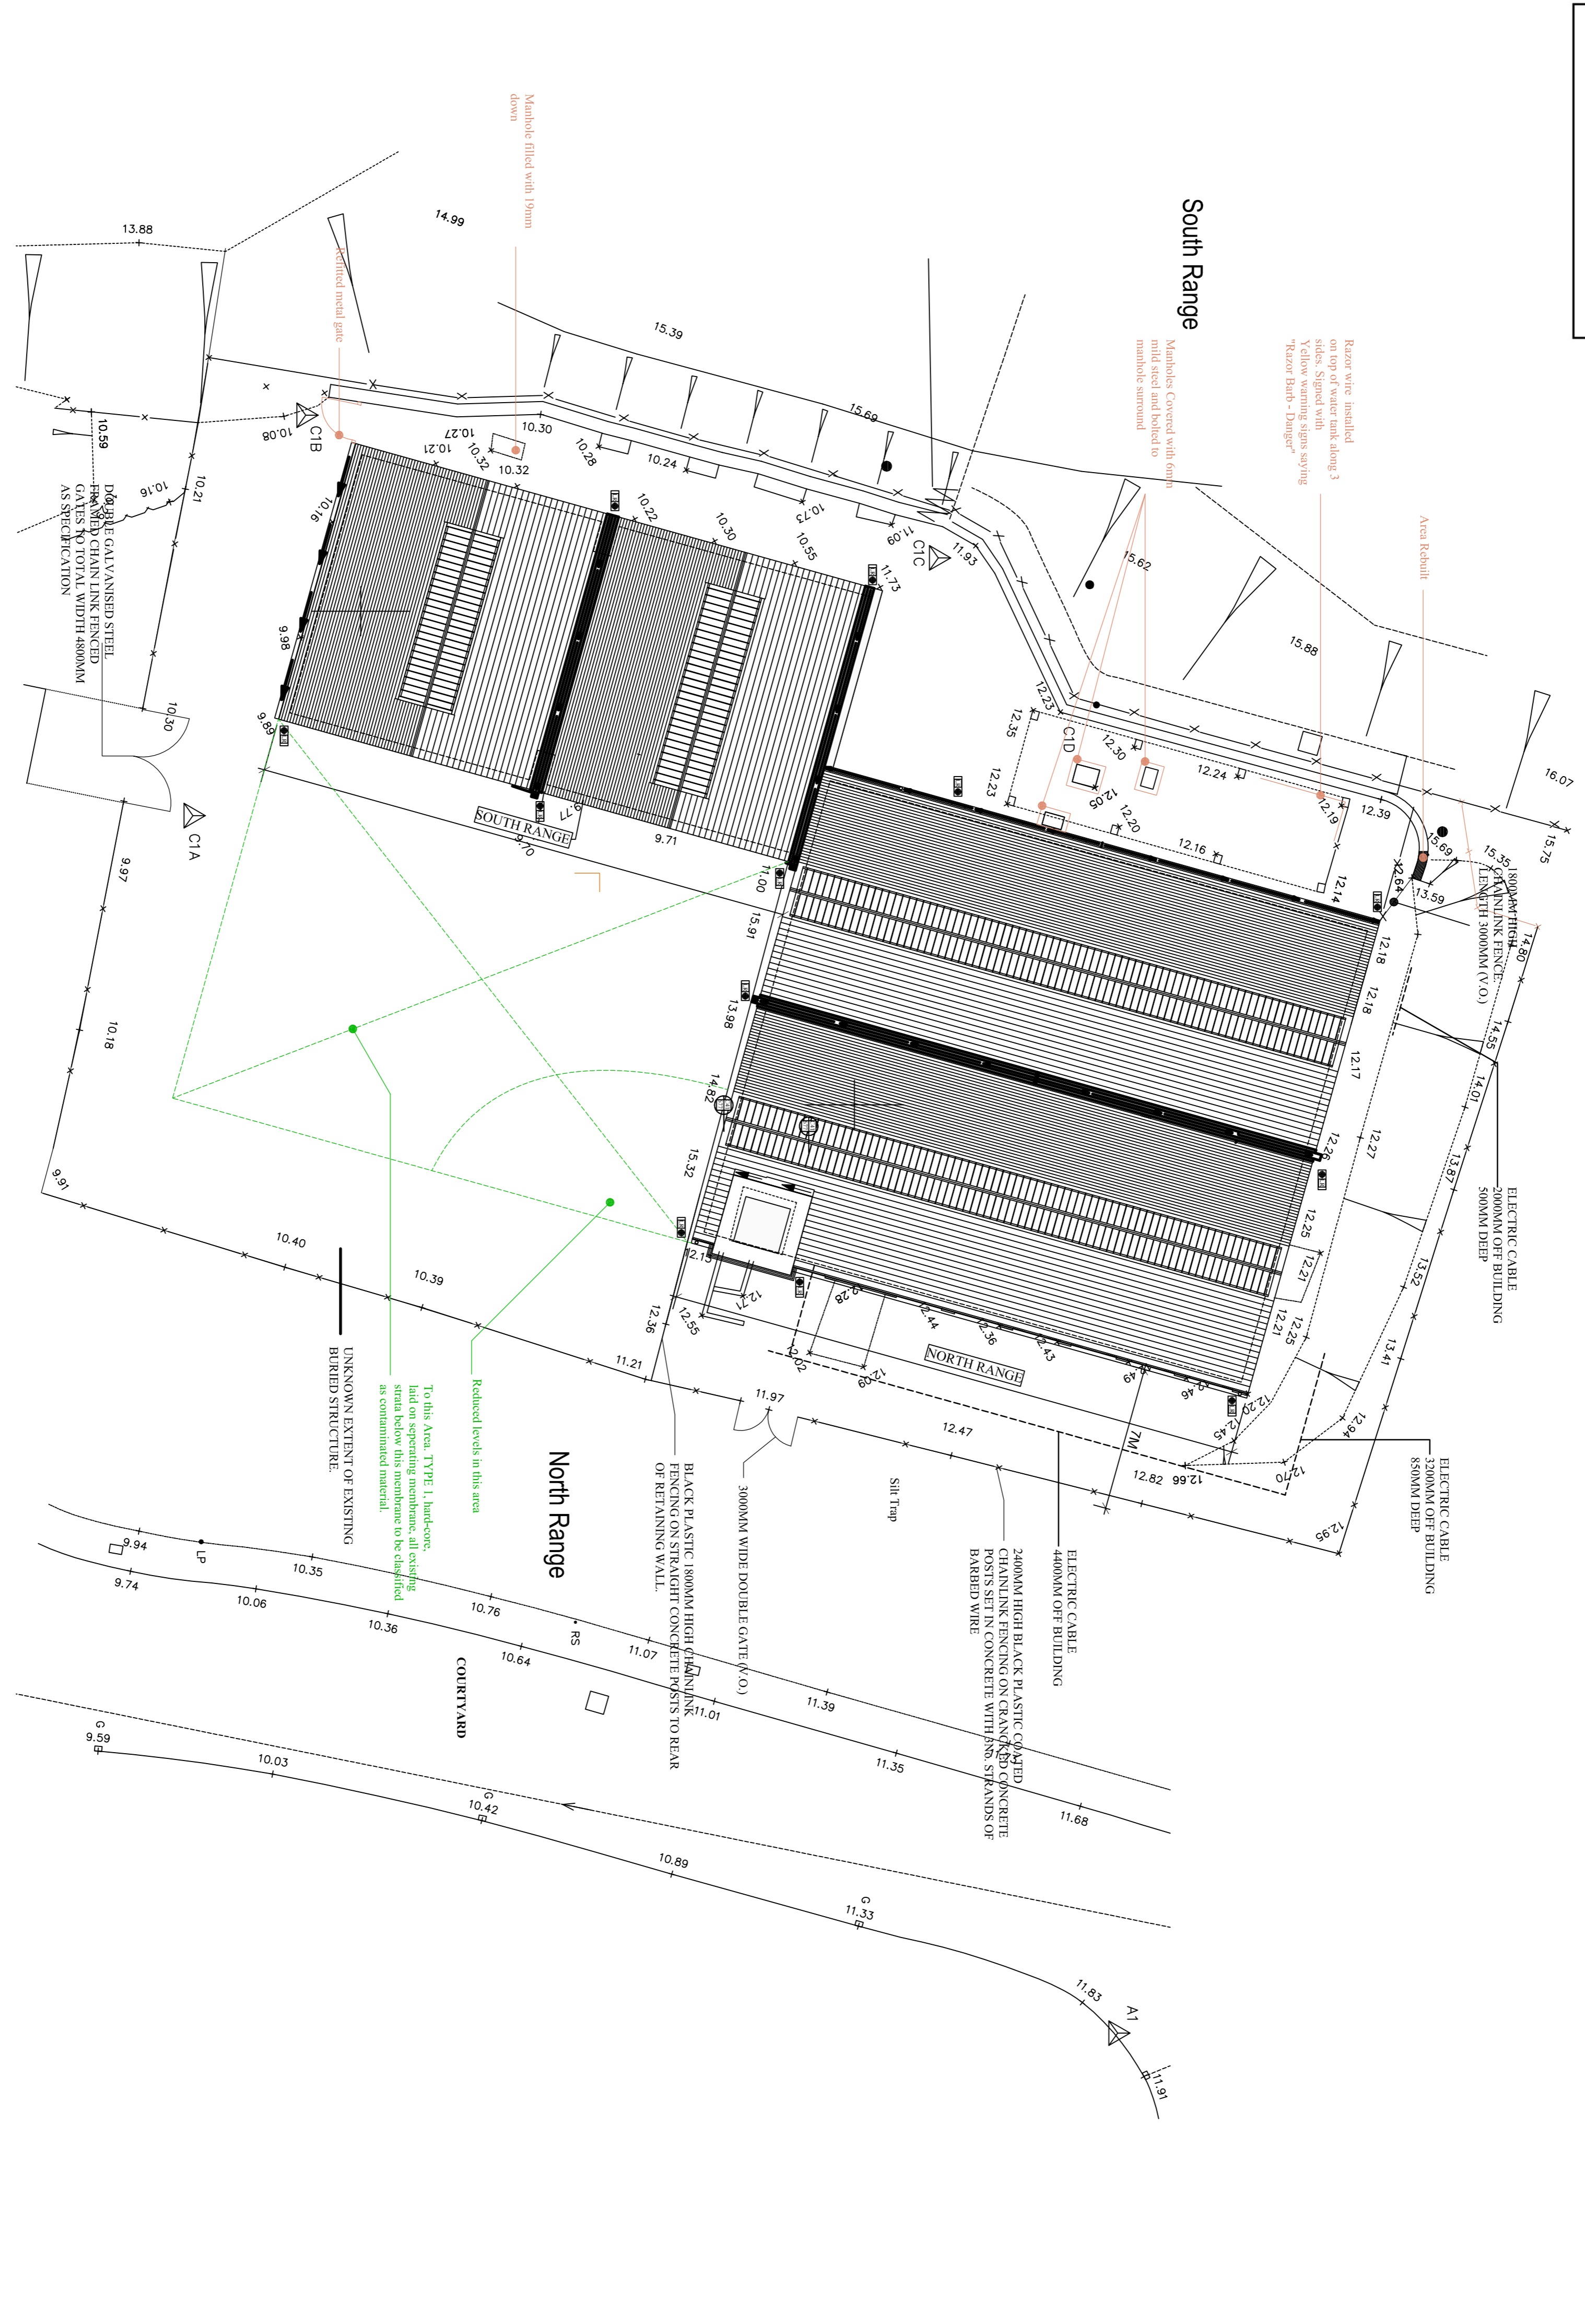

**Notes:**  
1. All work shall be completed in accordance with the approved plans and specifications.  
2. The contractor shall be responsible for obtaining all necessary permissions.  
3. The drawing shall not be scaled. Dimensions shall be in millimetres unless stated otherwise.

**North Point:**  
[North arrow symbol]

**Key Plan:**  
[Key plan symbol]

**Bar Chart:**  
[Bar chart showing revision details]

Rev	Desc	Revision No	By	Check

**Client:** Barry Pumphouse

**Project:** Existing Site Plan

Planning	Drawn by	Checked by	Scale at A3
EWA	10/06/14	RF	200
1899	10/06/14	RF	400

**Contractor:** AE(0)02

**Architect:** EWA Architects  
151 Roselary Avenue  
London  
EC1R 4AB  
T: +44 (0)20 7241 7200

**EWI**™