
 


THE VALE OF
 GLAMORGAN COUNCIL
 TOWN AND COUNTRY PLANNING ACT 1990
APPROVED
 SUBJECT TO COMPLIANCE WITH CONDITIONS (IF ANY)

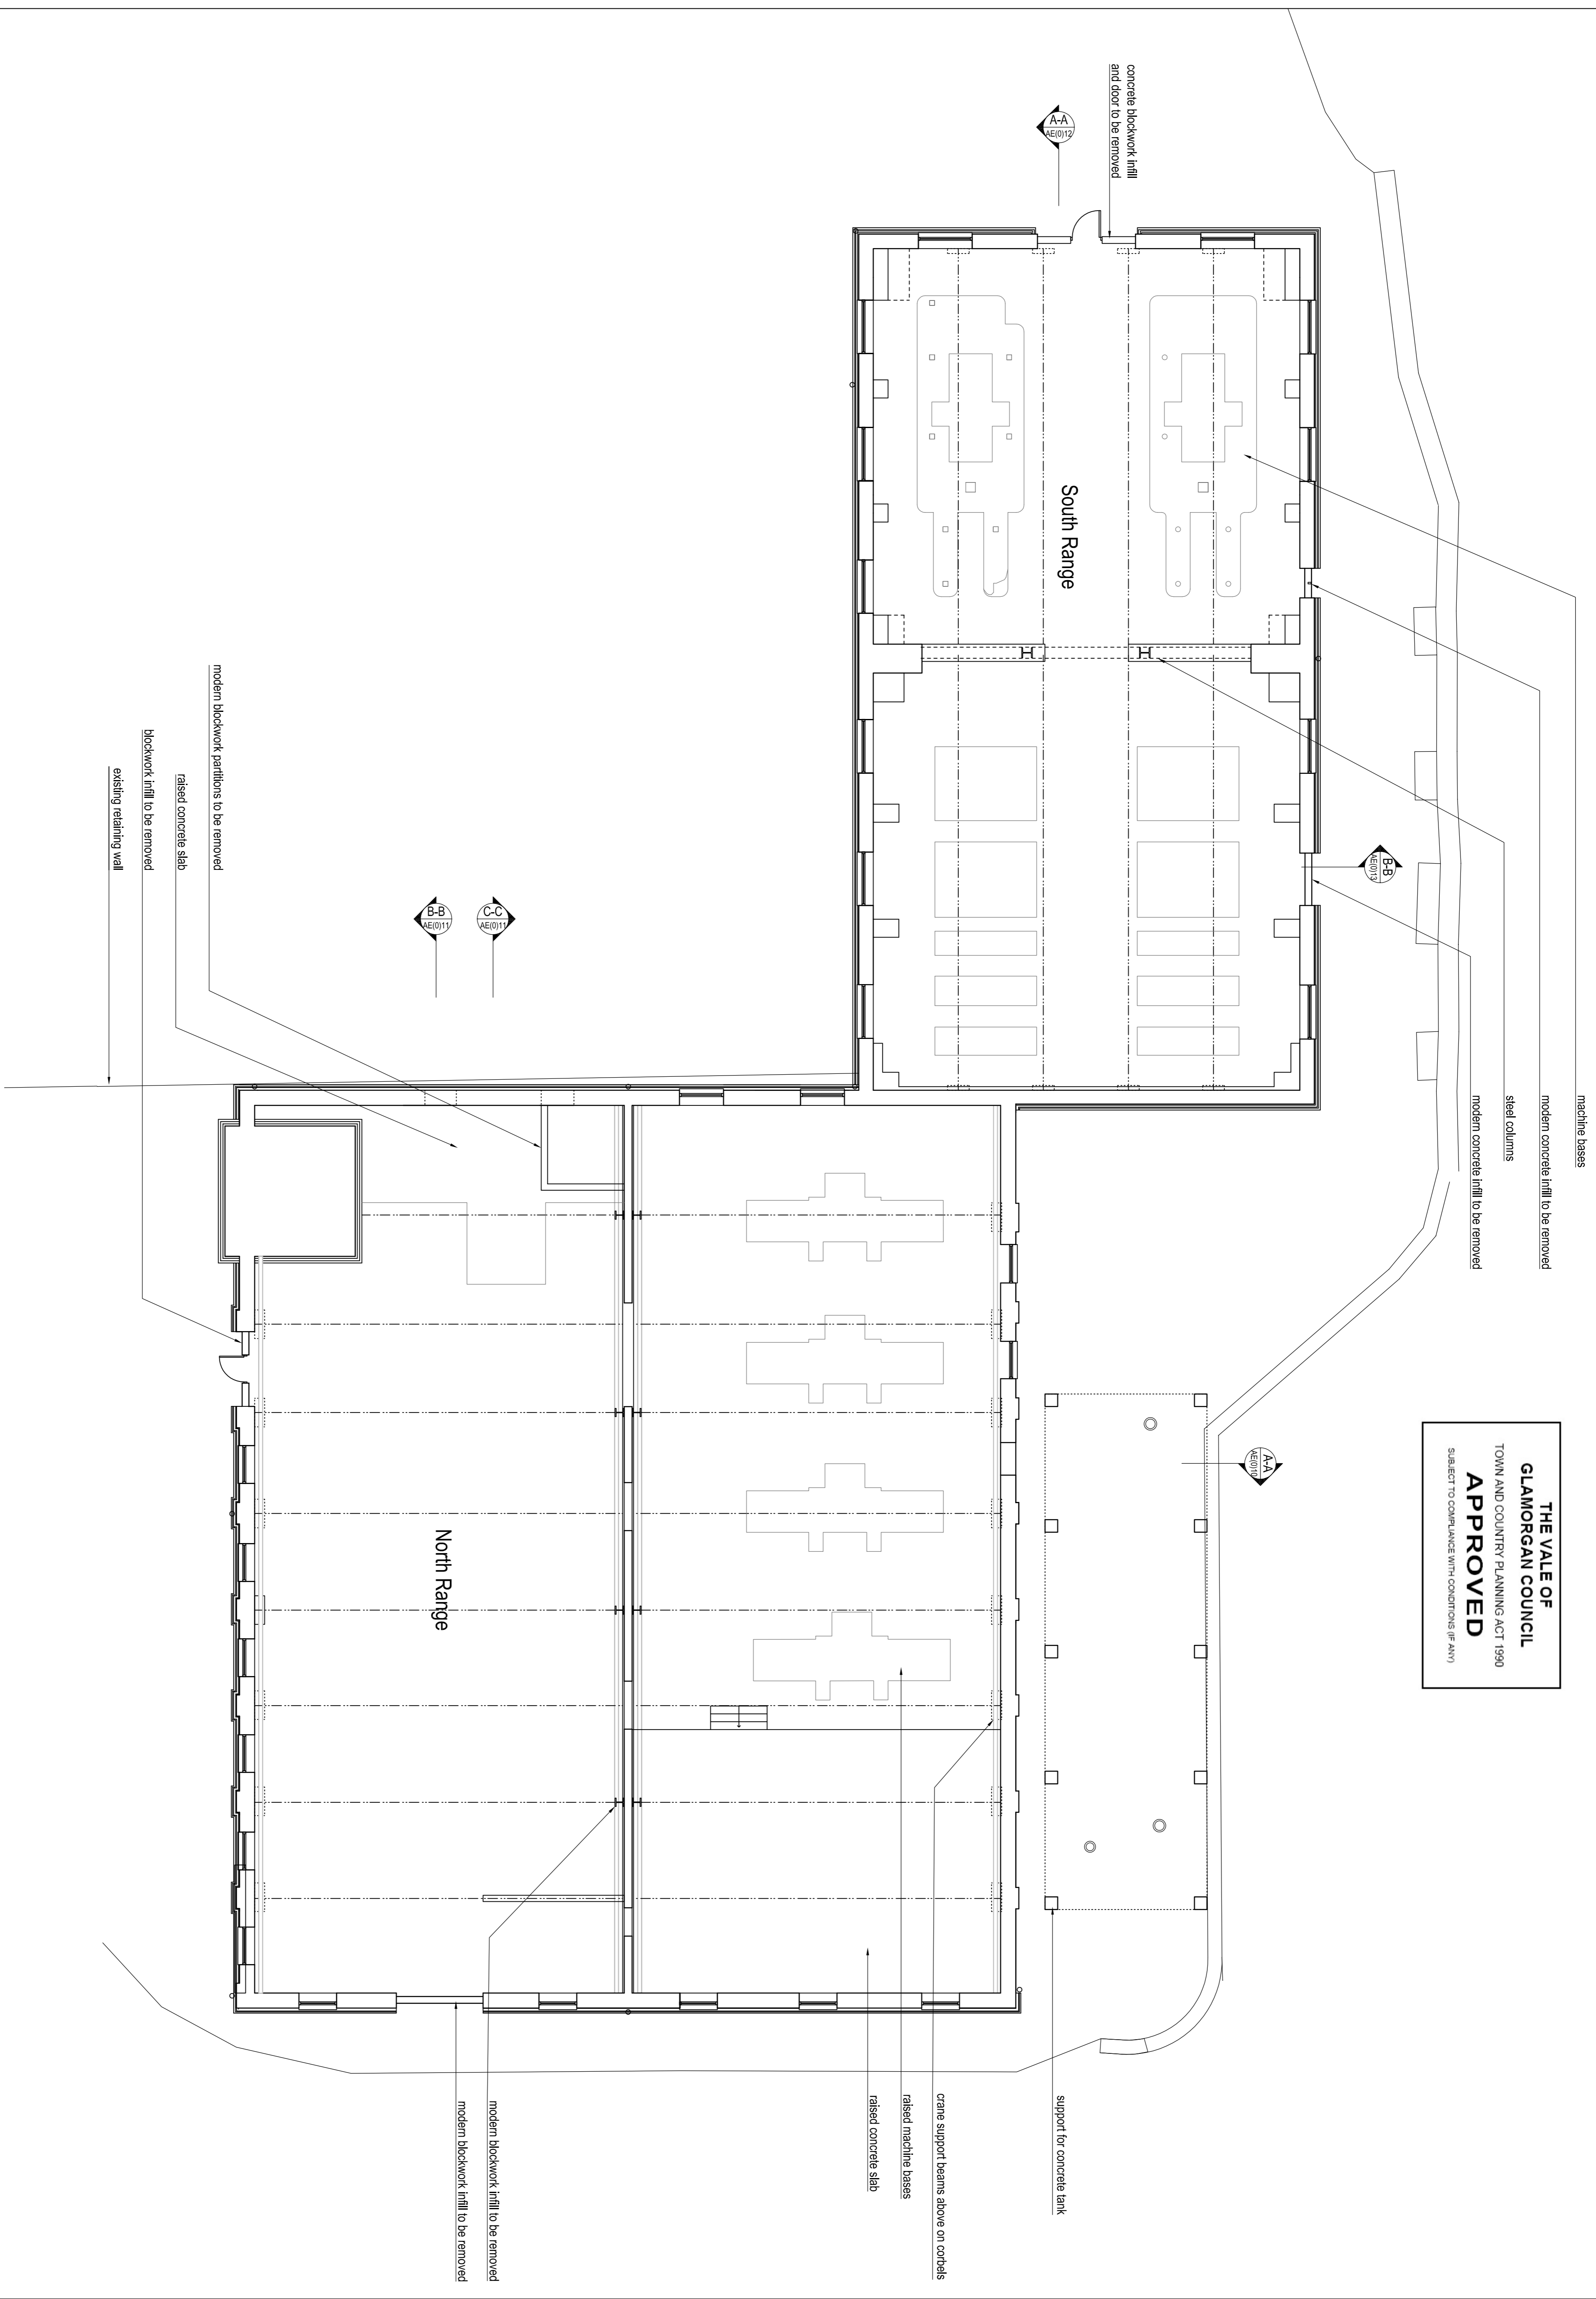

By: [Signature]

EWI™

EllisWilliams
 Architects

151, Rosebery Avenue
 London
 EC1R 4AB
 T: +44 (0)20 7241 7200

Barry Pump House		1:100	
Existing Ground Floor Plan		1:100	
Drawn by	Checked by	Scale at A3	Scale at A4
EWA	RF	100	200
1899	AE(0)03	Revision	