



THE VALE OF  
GLAMORGAN COUNCIL  
TOWN AND COUNTRY PLANNING ACT 1990  
**APPROVED**  
SUBJECT TO COMPLIANCE WITH CONDITIONS (IF ANY)

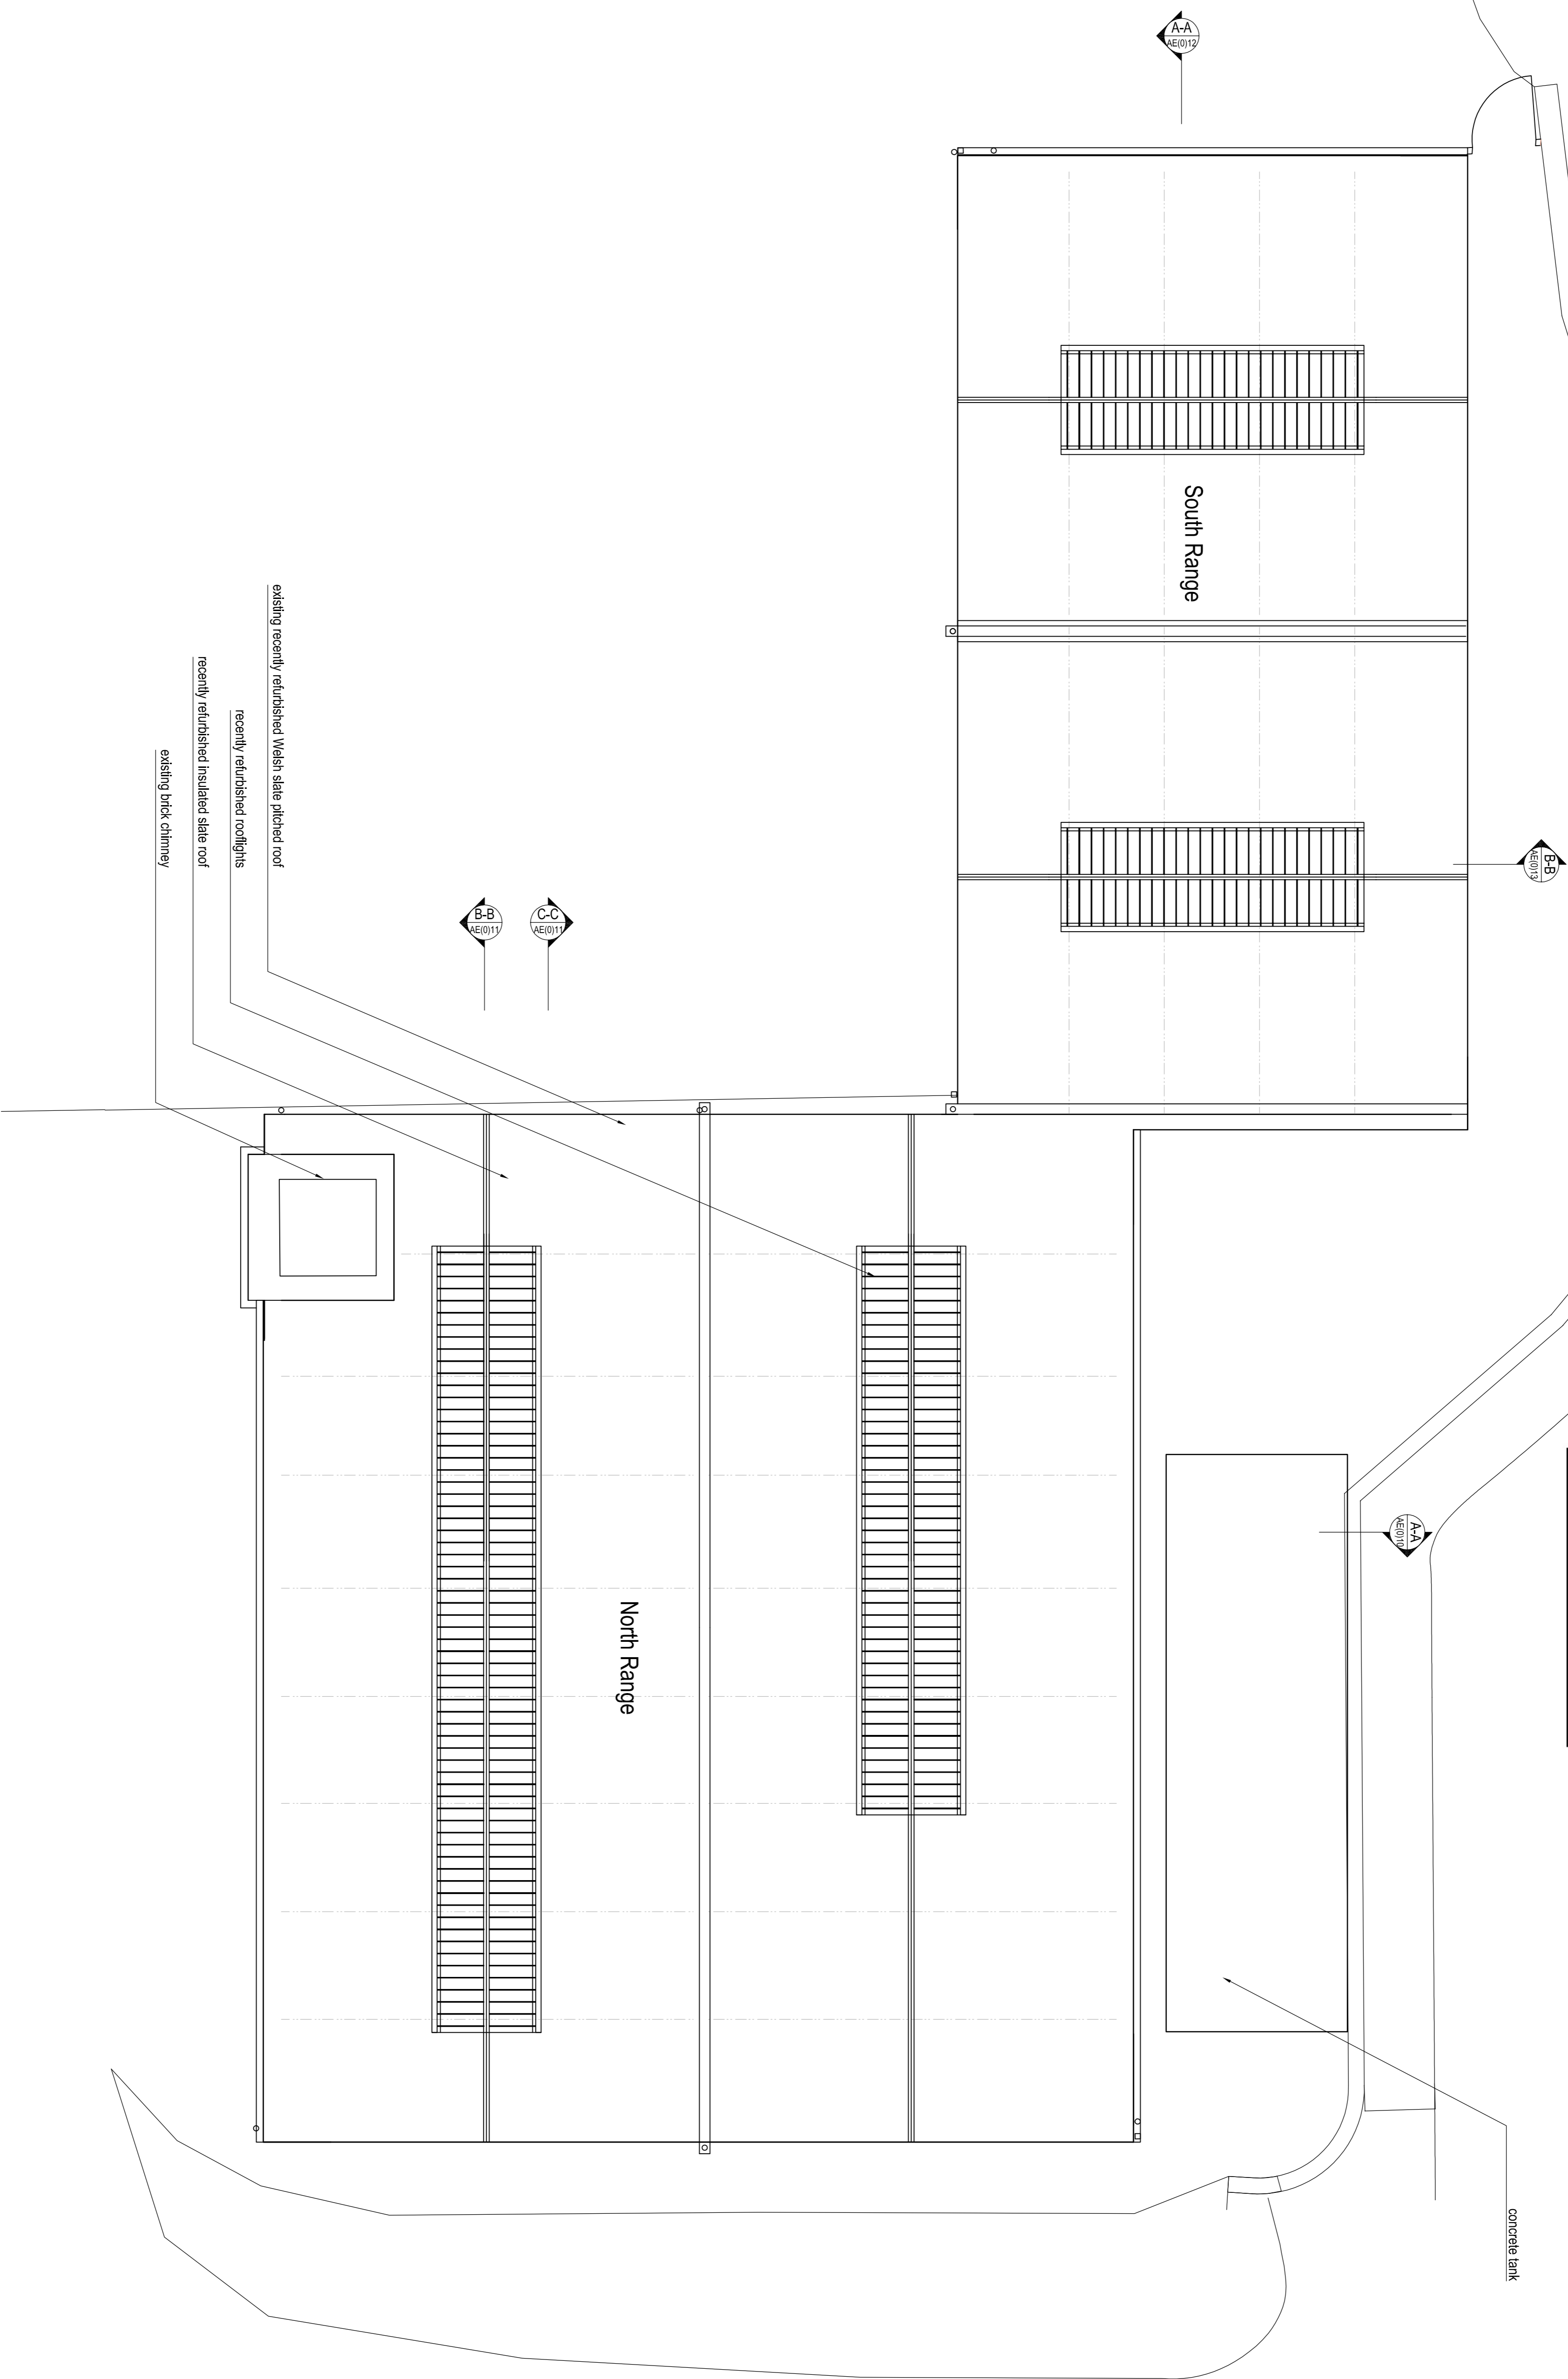

SCALE 1:100  
0 1 2 3 4 5 6 7 8 9 10  
M 0


Notes  
1. All work to be completed without permission.  
2. The drawings must not be scaled. Dimensions are in millimetres unless specified.  
3. This drawing must not be used for any other purpose without the written consent of the architect.

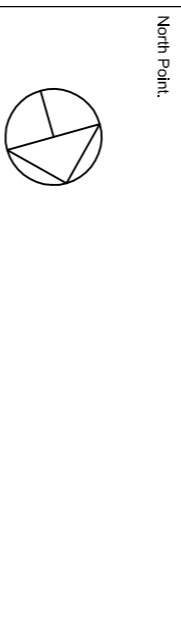

North Point

Key Plan

Rev Date Revision No By Check

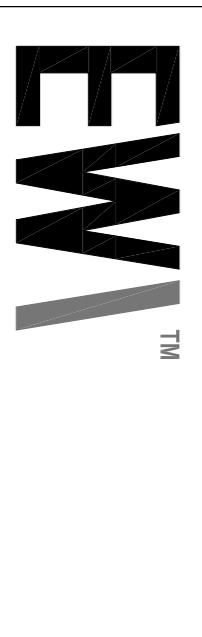

151 Roselbury Avenue  
London  
EC1R 4AB  
T: +44 (0)20 7241 7200

Barry Pumphouse

Existing Roof Plan

Project No	1899	Client Ref	AE(0)05
Drawn By	EWA	Checked By	RF
Scale at A3	100	Scale at A4	200
Drawn Date	10/06/14	Check Date	
Project Name	Barry Pumphouse	Project Ref	