
 


THE VALE OF
 GLAMORGAN COUNCIL
 TOWN AND COUNTRY PLANNING ACT 1990
APPROVED
 SUBJECT TO COMPLIANCE WITH CONDITIONS (IF ANY)

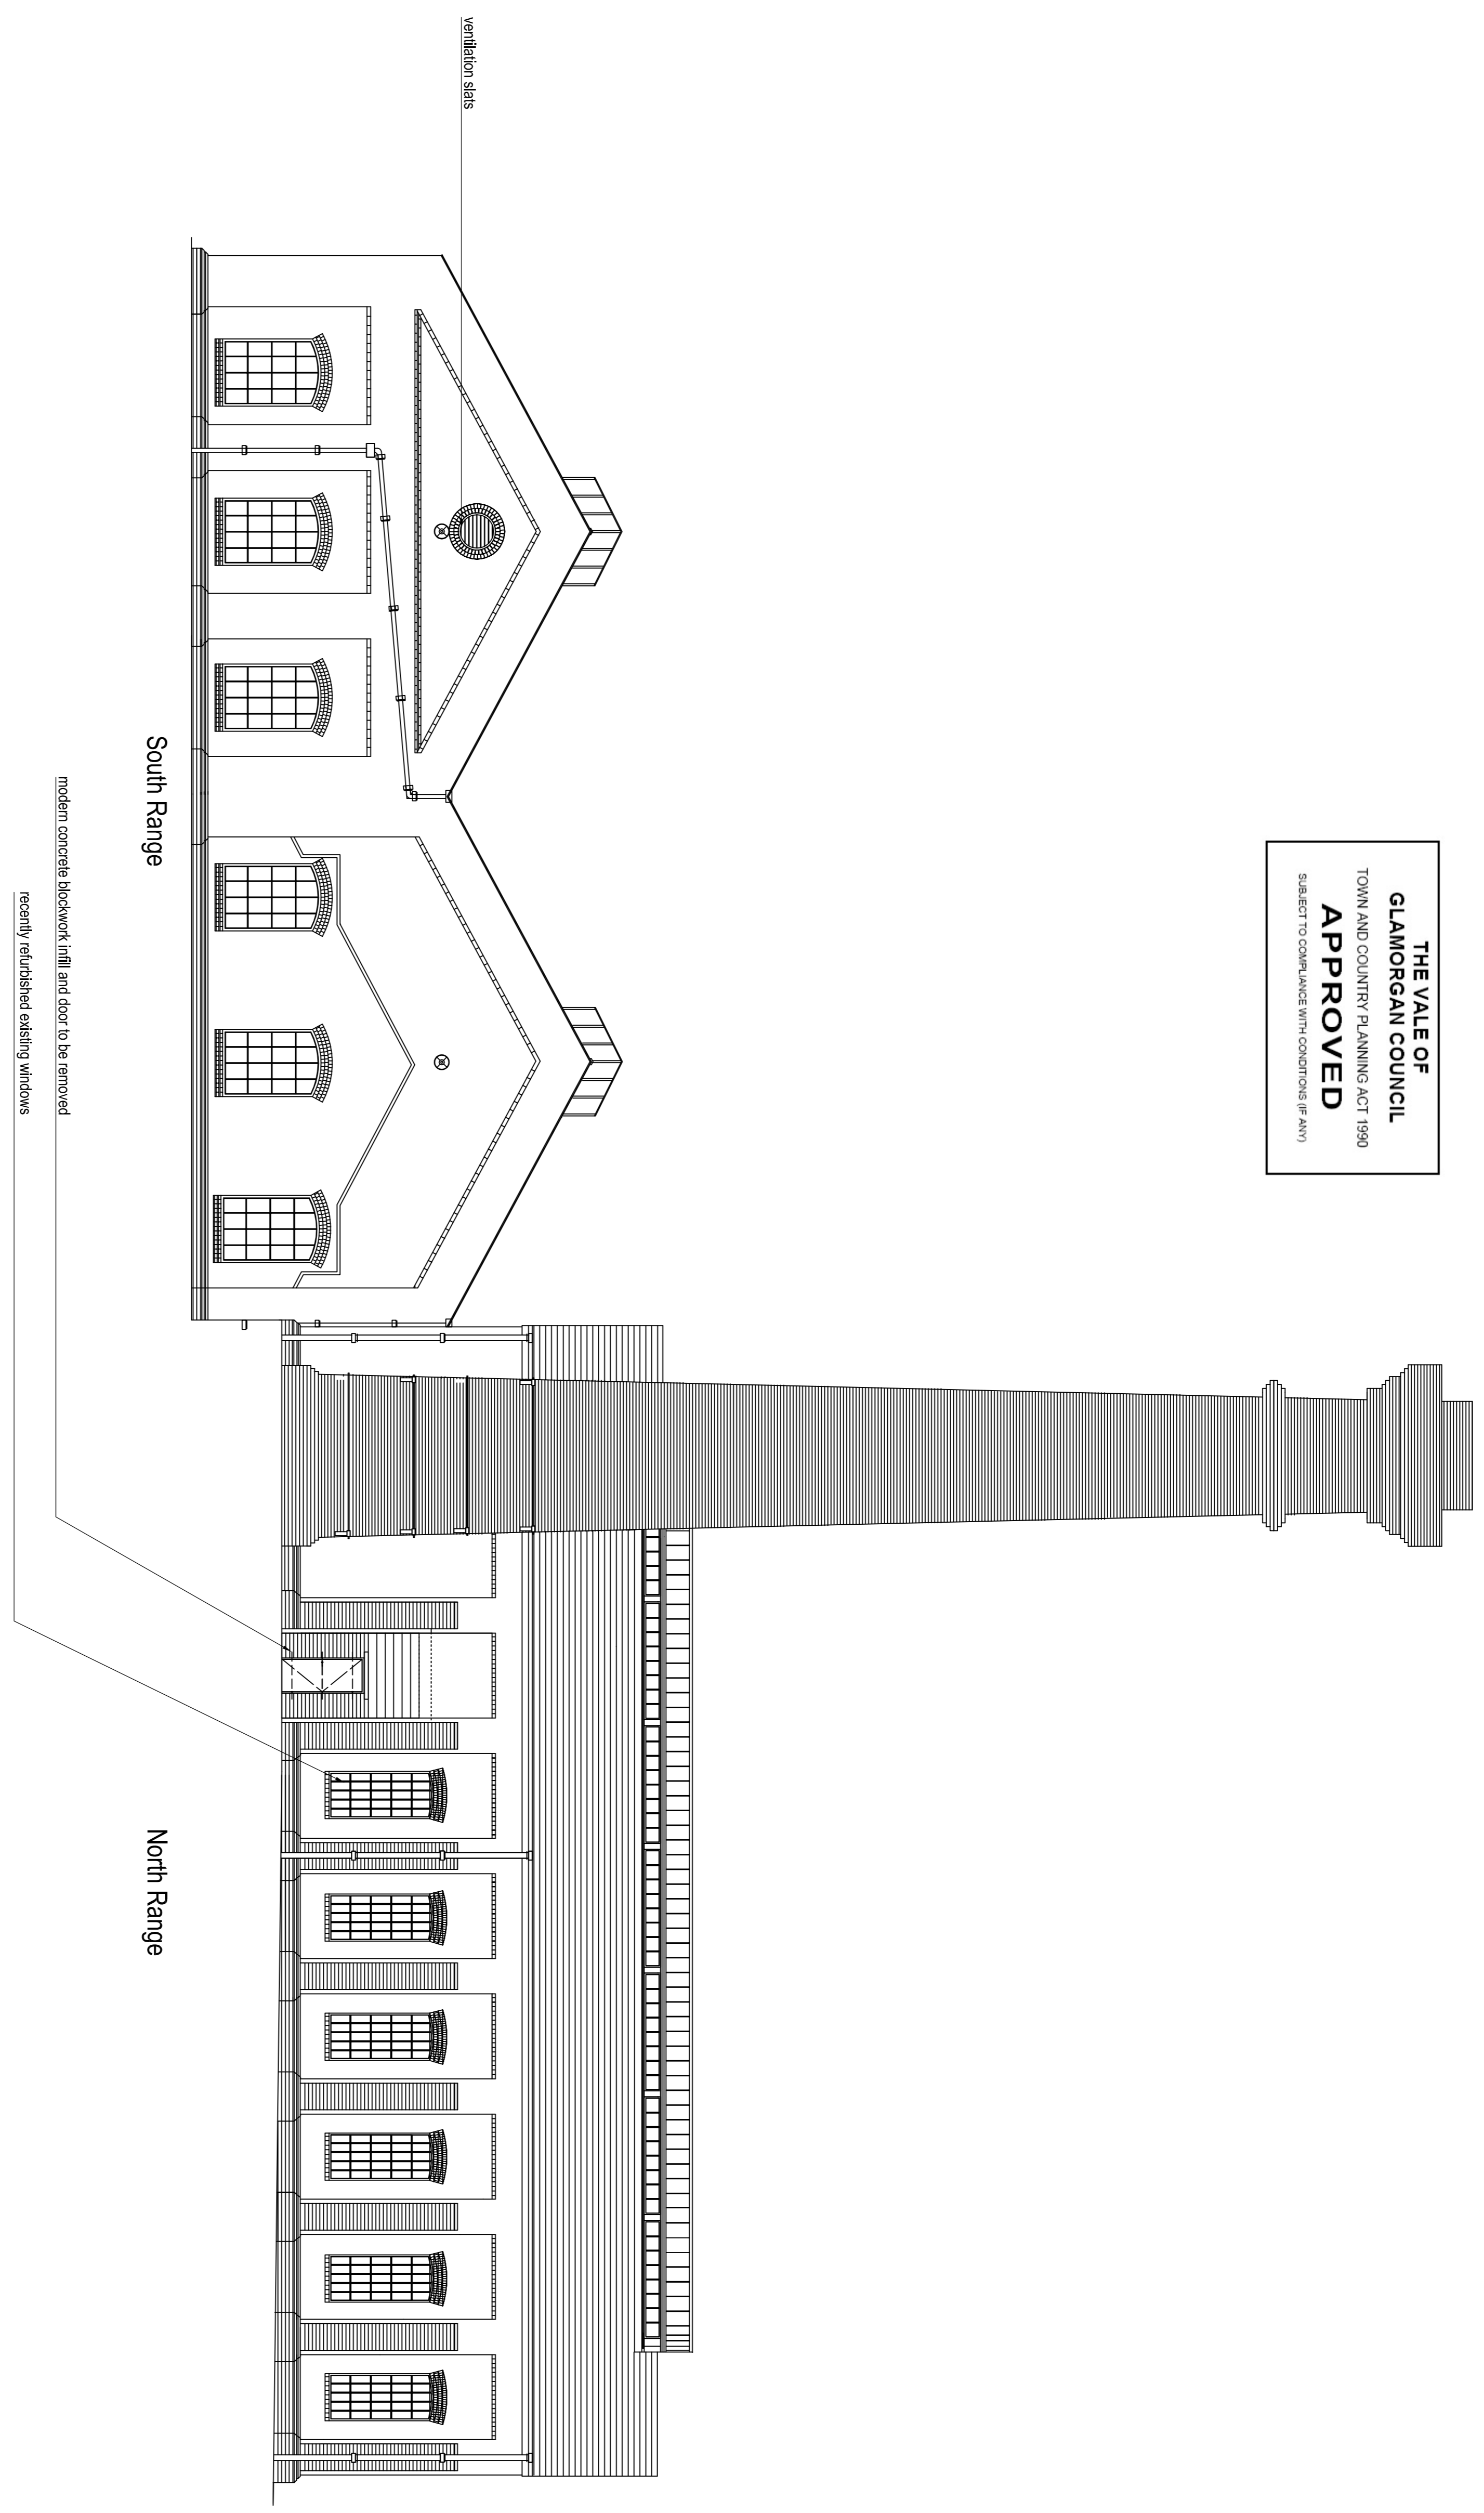

Drawn: [Name] Revision: [Number] By: [Name]

EWI™

EllisWilliams
 Architects

151 Roselaby Avenue
 London
 EC1R 4AB
 T: +44 (0)20 7241 7200

| | | | |
|-------------------------|------------|---------------|---------------|
| Barry Pumphouse | | Scale of Plot | |
| Existing East Elevation | | Scale of Plot | |
| Drawn by | Checked by | Scale of Plot | Scale of Plot |
| EWI | RF | 100 | 200 |
| 1899 | AE(0)07 | Revision | |
| COMBINATION DRAWING (N) | | | |