

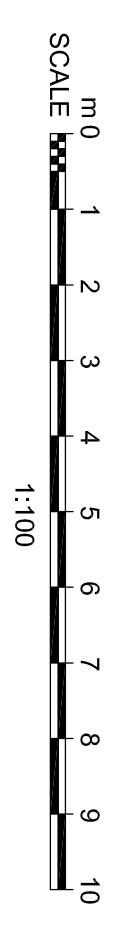


THE VALE OF
GLAMORGAN COUNCIL
TOWN AND COUNTRY PLANNING ACT 1990
APPROVED
SUBJECT TO COMPLIANCE WITH CONDITIONS (IF ANY)

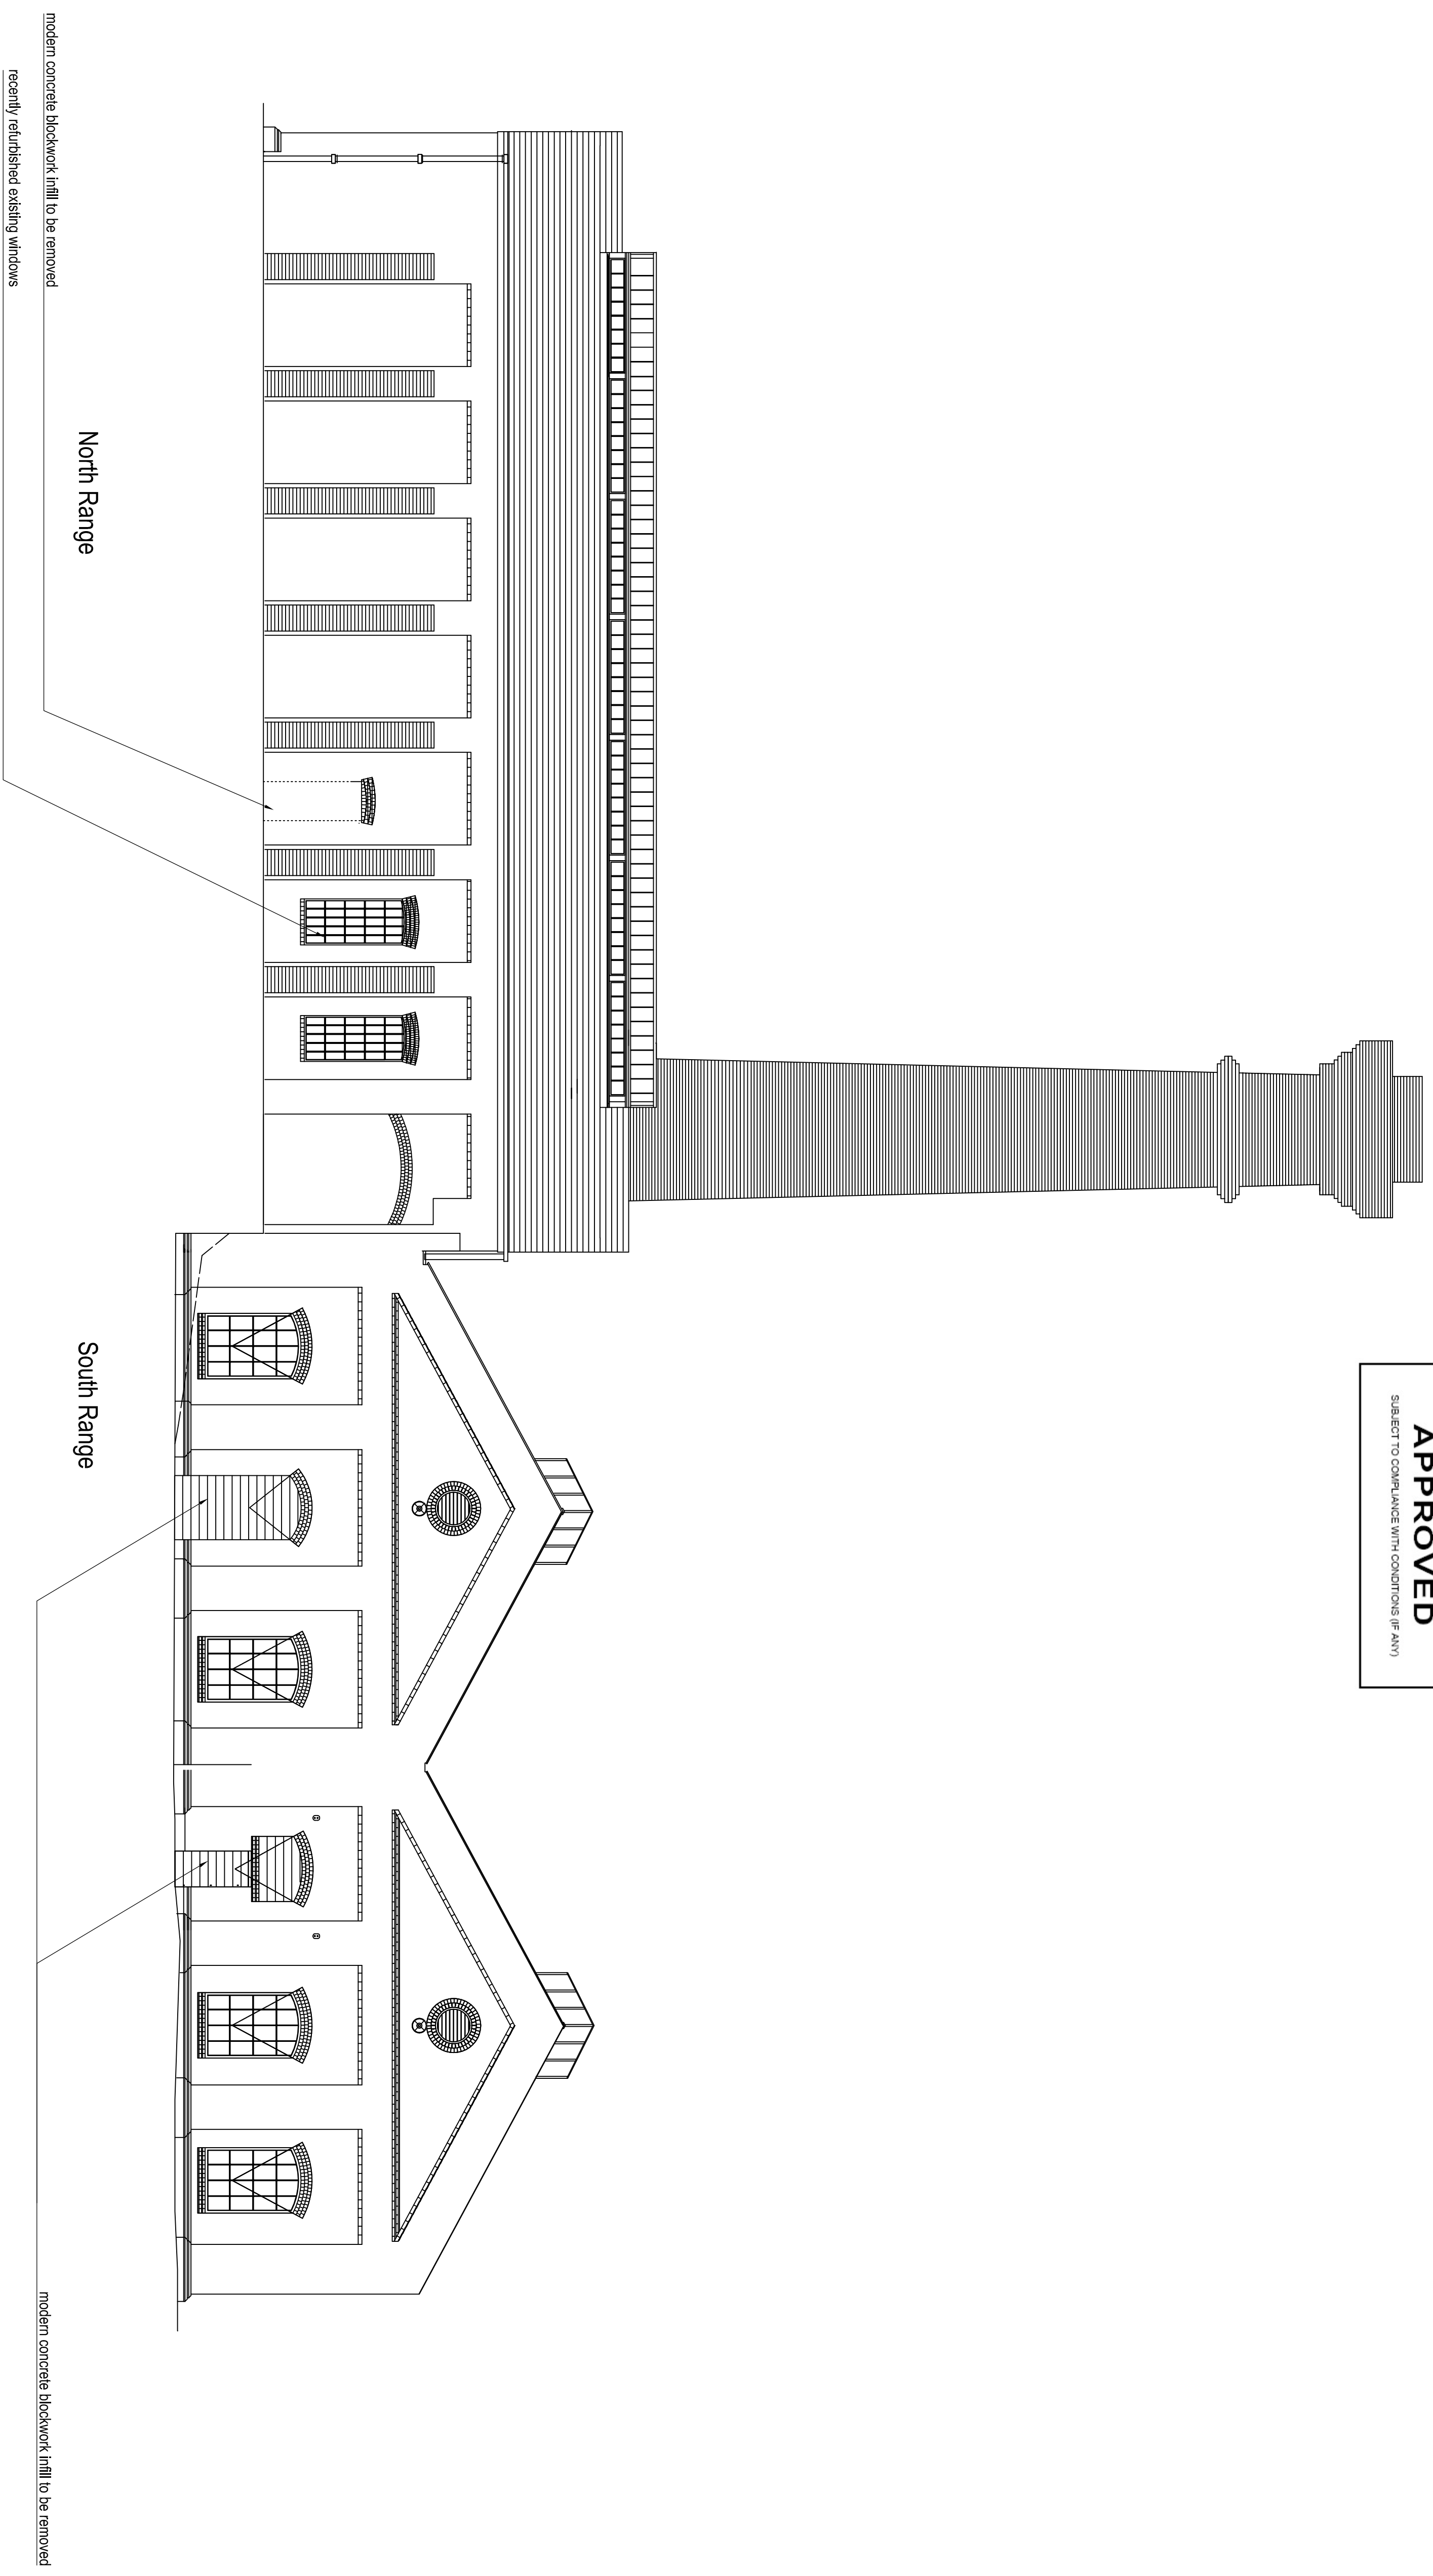

Notes
1. All work must be completed without permission.
2. The drawing must not be scaled. Dimensions are in millimetres unless specified.
3. The drawing must not be scaled. Dimensions are in millimetres unless specified.

Drawn: [] Revision: []
By: [] Check: []

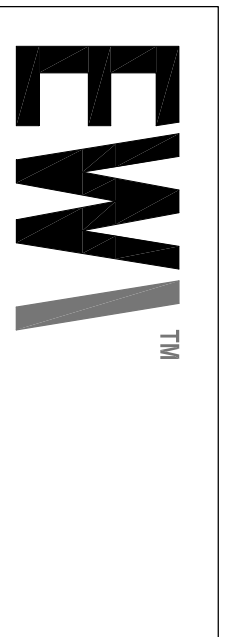

EWA
Architects
151 Roselbury Avenue
London
EC1R 4AB
T: +44 (0)20 7241 7200

Barry Pump House		1:200	
Existing West Elevation		1:200	
Drawn by	Checked by	Scale at A1	Scale at A3
EWA	RF	100	200
1899	AE(0)09	Revision	
CONSTRUCTION DRAWING			