

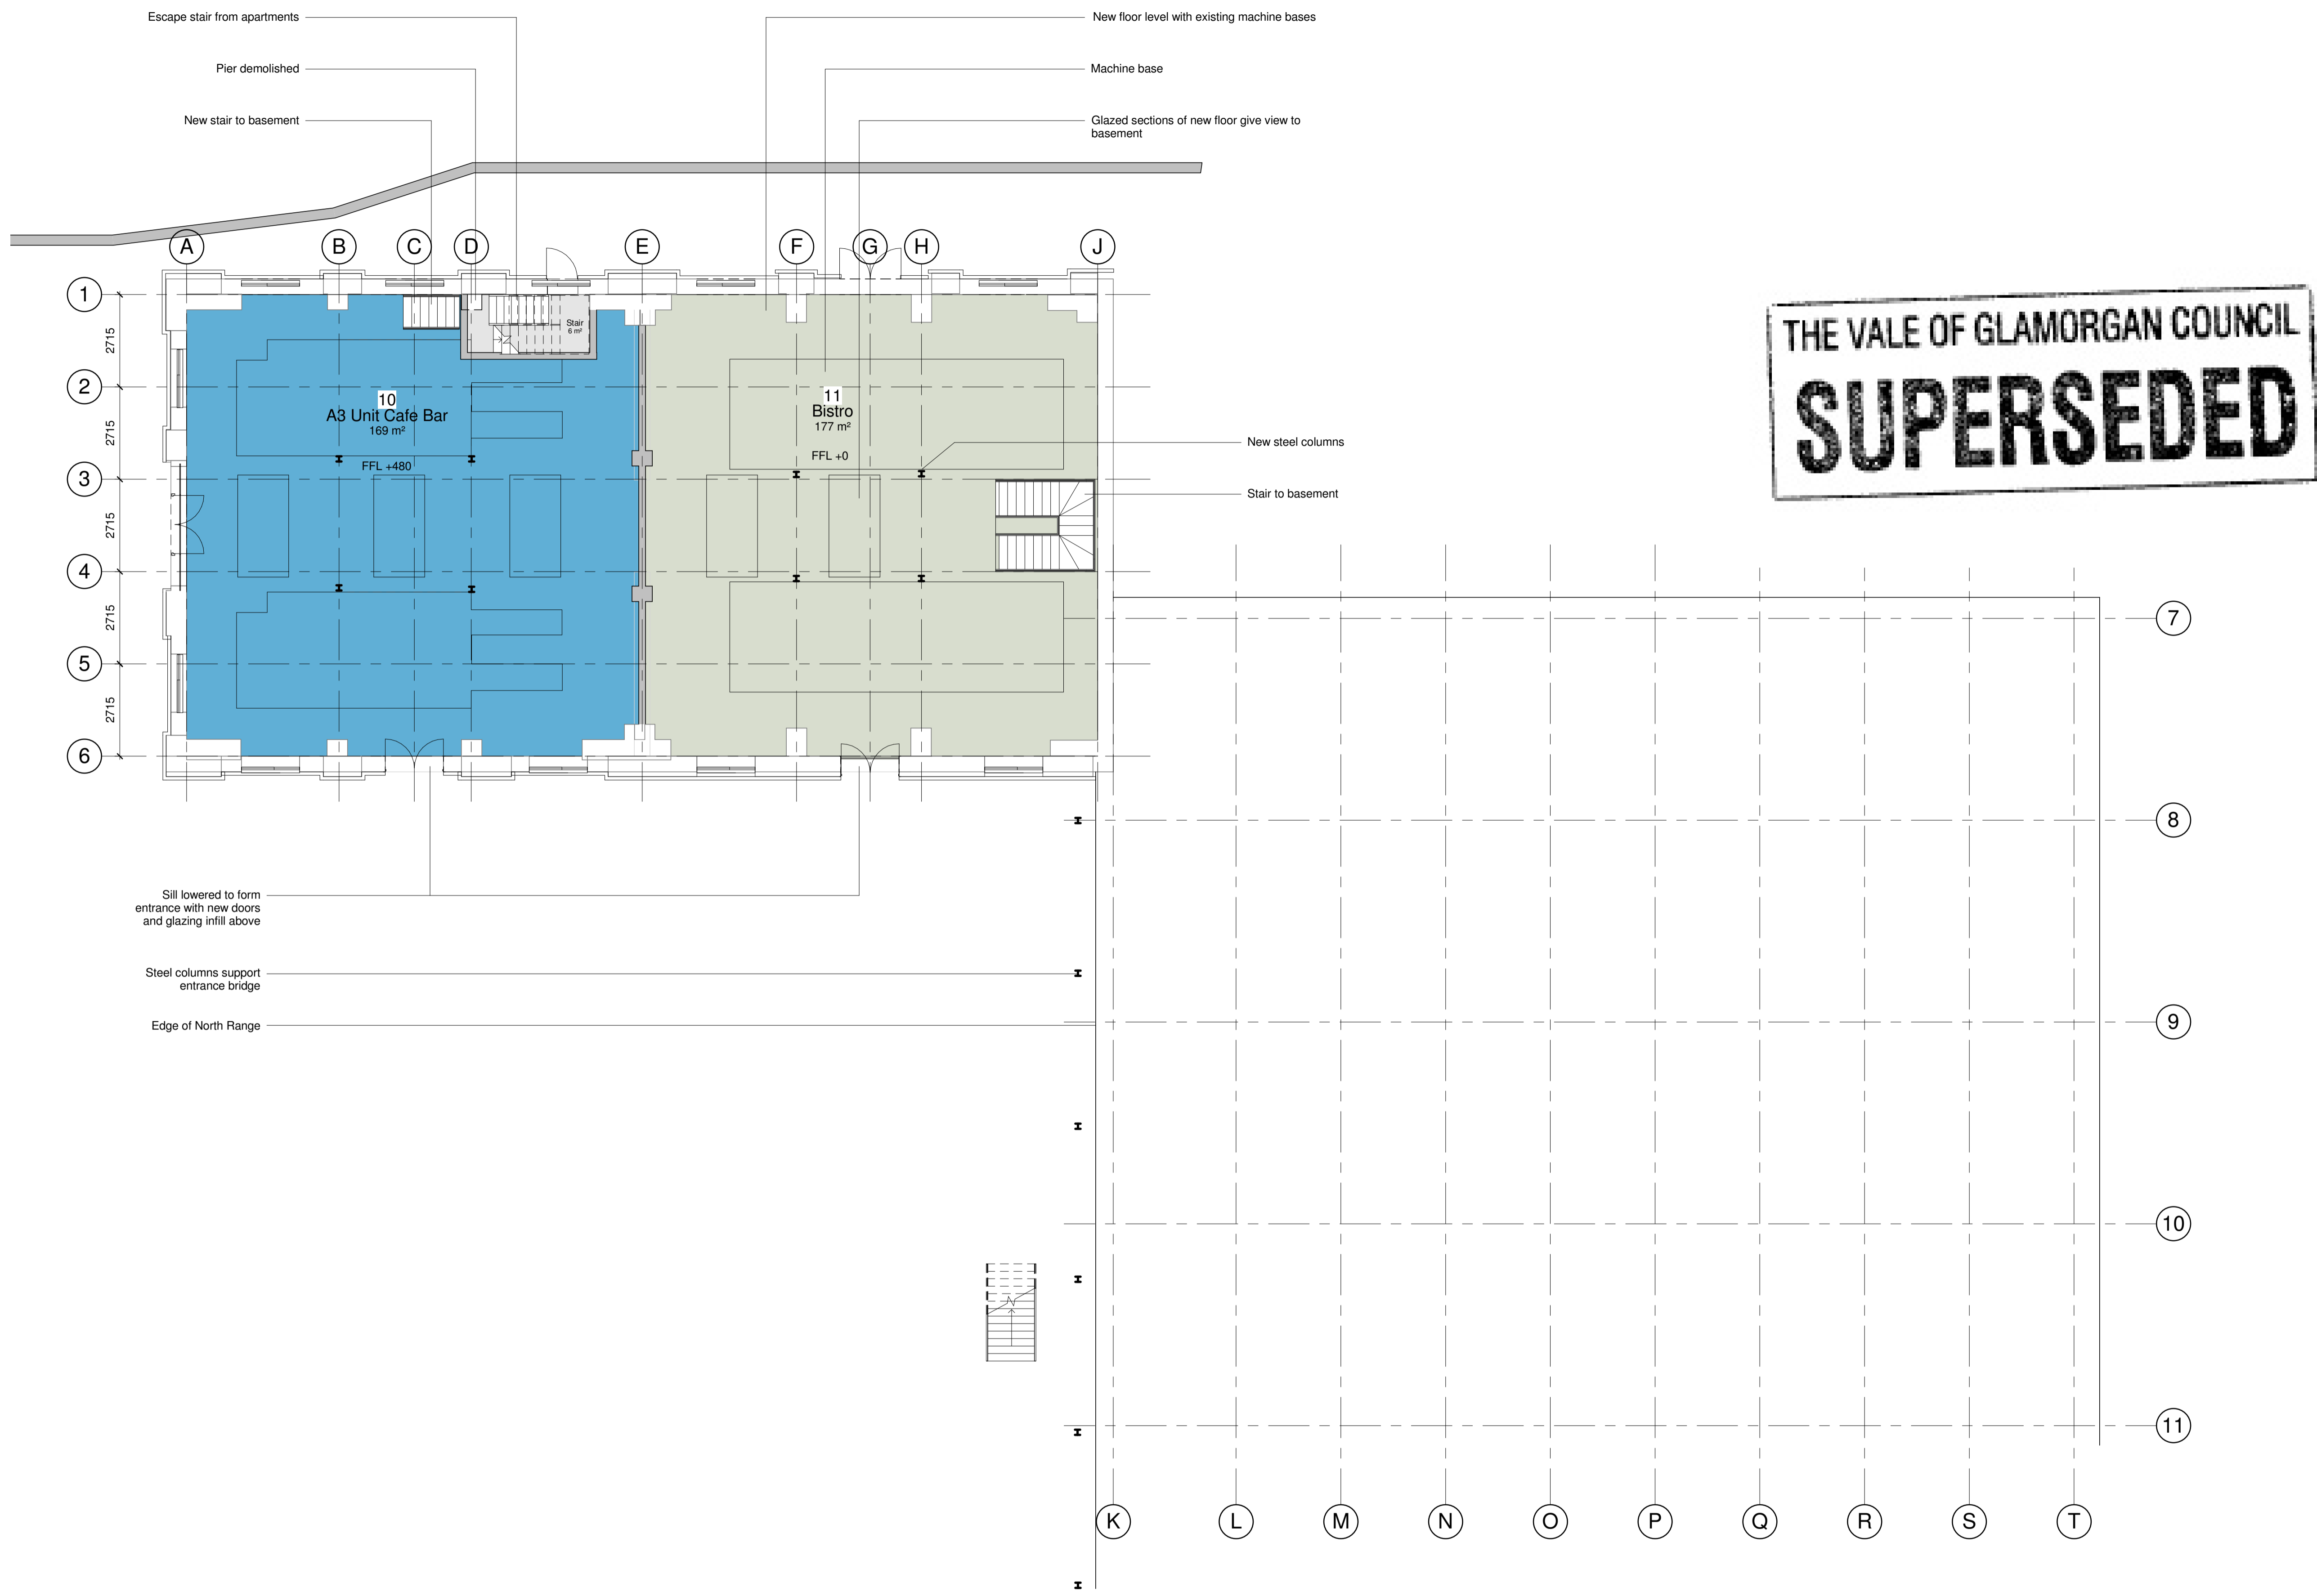


Notes
Copyright: All rights reserved.
This drawing must not be reproduced without permission.
Dimensions are in millimetres unless specified.
Refer to site plan for external works layout

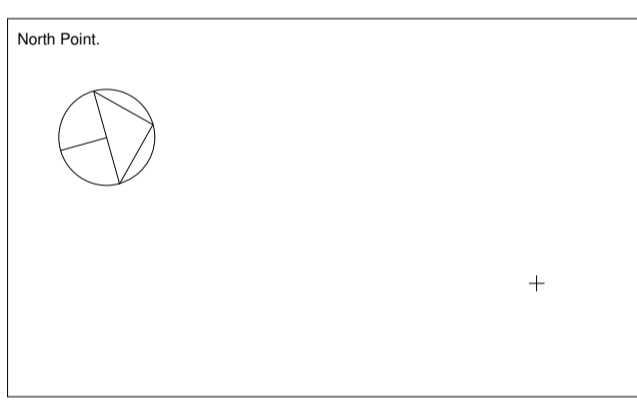

1 0 South Range Ground Floor
1 : 100

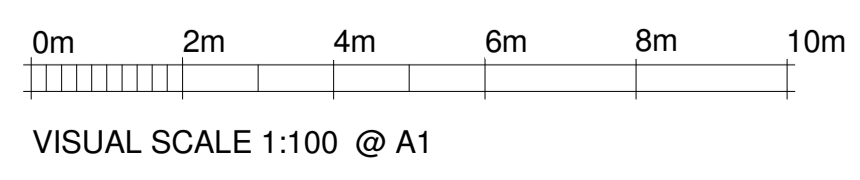

Rev.	Date	Rev. Note	By	Check

EWI™
EllisWilliams Architects
151 Rosebery Avenue,
London
EC1R 4AB
T: +44 (0)20 7841 7200

Job title:
Barry Pumpchouse
Drawing title:
Proposed South Range Ground Floor Plan
Status:
Planning
Drawn by:
EWA
date:
10/06/14
checked by:
RF
Drawing number:
1899
AG(0)10
Scale at A1:
1:100
Revision:
Contractors Drawing No.: