


New opening formed in spine wall with steel lintel

1 2 North Range Ground Floor 1:100

0m

Received 6 October 2014

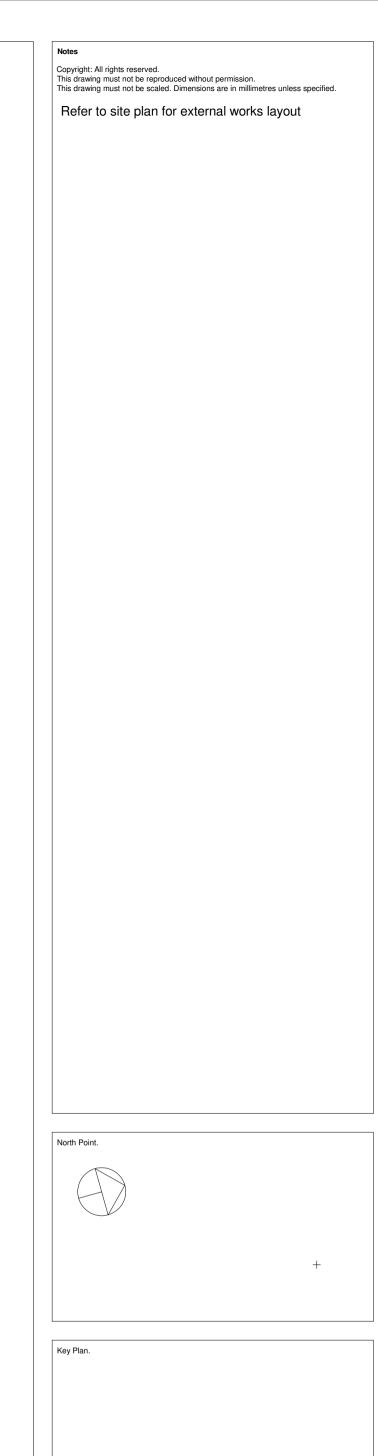

Sill lowered to form entrance

Escape stair from apartments

Sill lowered to form entrance

Existing timber doors to remain in place. Blockwork in opening removed and new doors and glazed infill installed

2m		4m		6m	8m	-	10m
							-
	1.100		4				

VISUAL SCALE 1:100 @ A1

_		-		
B	09/10/14	Planning Update Building Control Preliminary Issue		
A	00/10/14	Building Control Preliminary Issue		
Rev.	Date	Rev. Note	By	Check



EllisWilliams Architects

Contractors Drawing No.

151 Rosebery Avenue, London EC1R 4AB T: +44 (0)20 7841 7200

Job title								
Barry Pumphouse								
Drawing title								
Proposed North Range Ground Floor Plan								
Status Planning								
Drawn by	date		checked by	Scale at A1				
EWA	09/10/14		RF	1 : 100				
Job No.		Dra	Drawing number					
1899			<u>AG(0)11</u>		В			