


VALE OF GLAMORGAN COUNCIL
AMENDED PLANS
 RECEIVED Date.....



2014/00920/FUL
 Received 20 October 2014

THE VALE OF GLAMORGAN COUNCIL
 TOWN AND COUNTRY PLANNING ACT 1990
APPROVED
 SUBJECT TO COMPLIANCE WITH CONDITIONS (IF ANY)

Notes
 Copyright: All rights reserved.
 This drawing must not be reproduced without permission.
 The drawing must not be scaled. Dimensions are in millimetres unless specified.

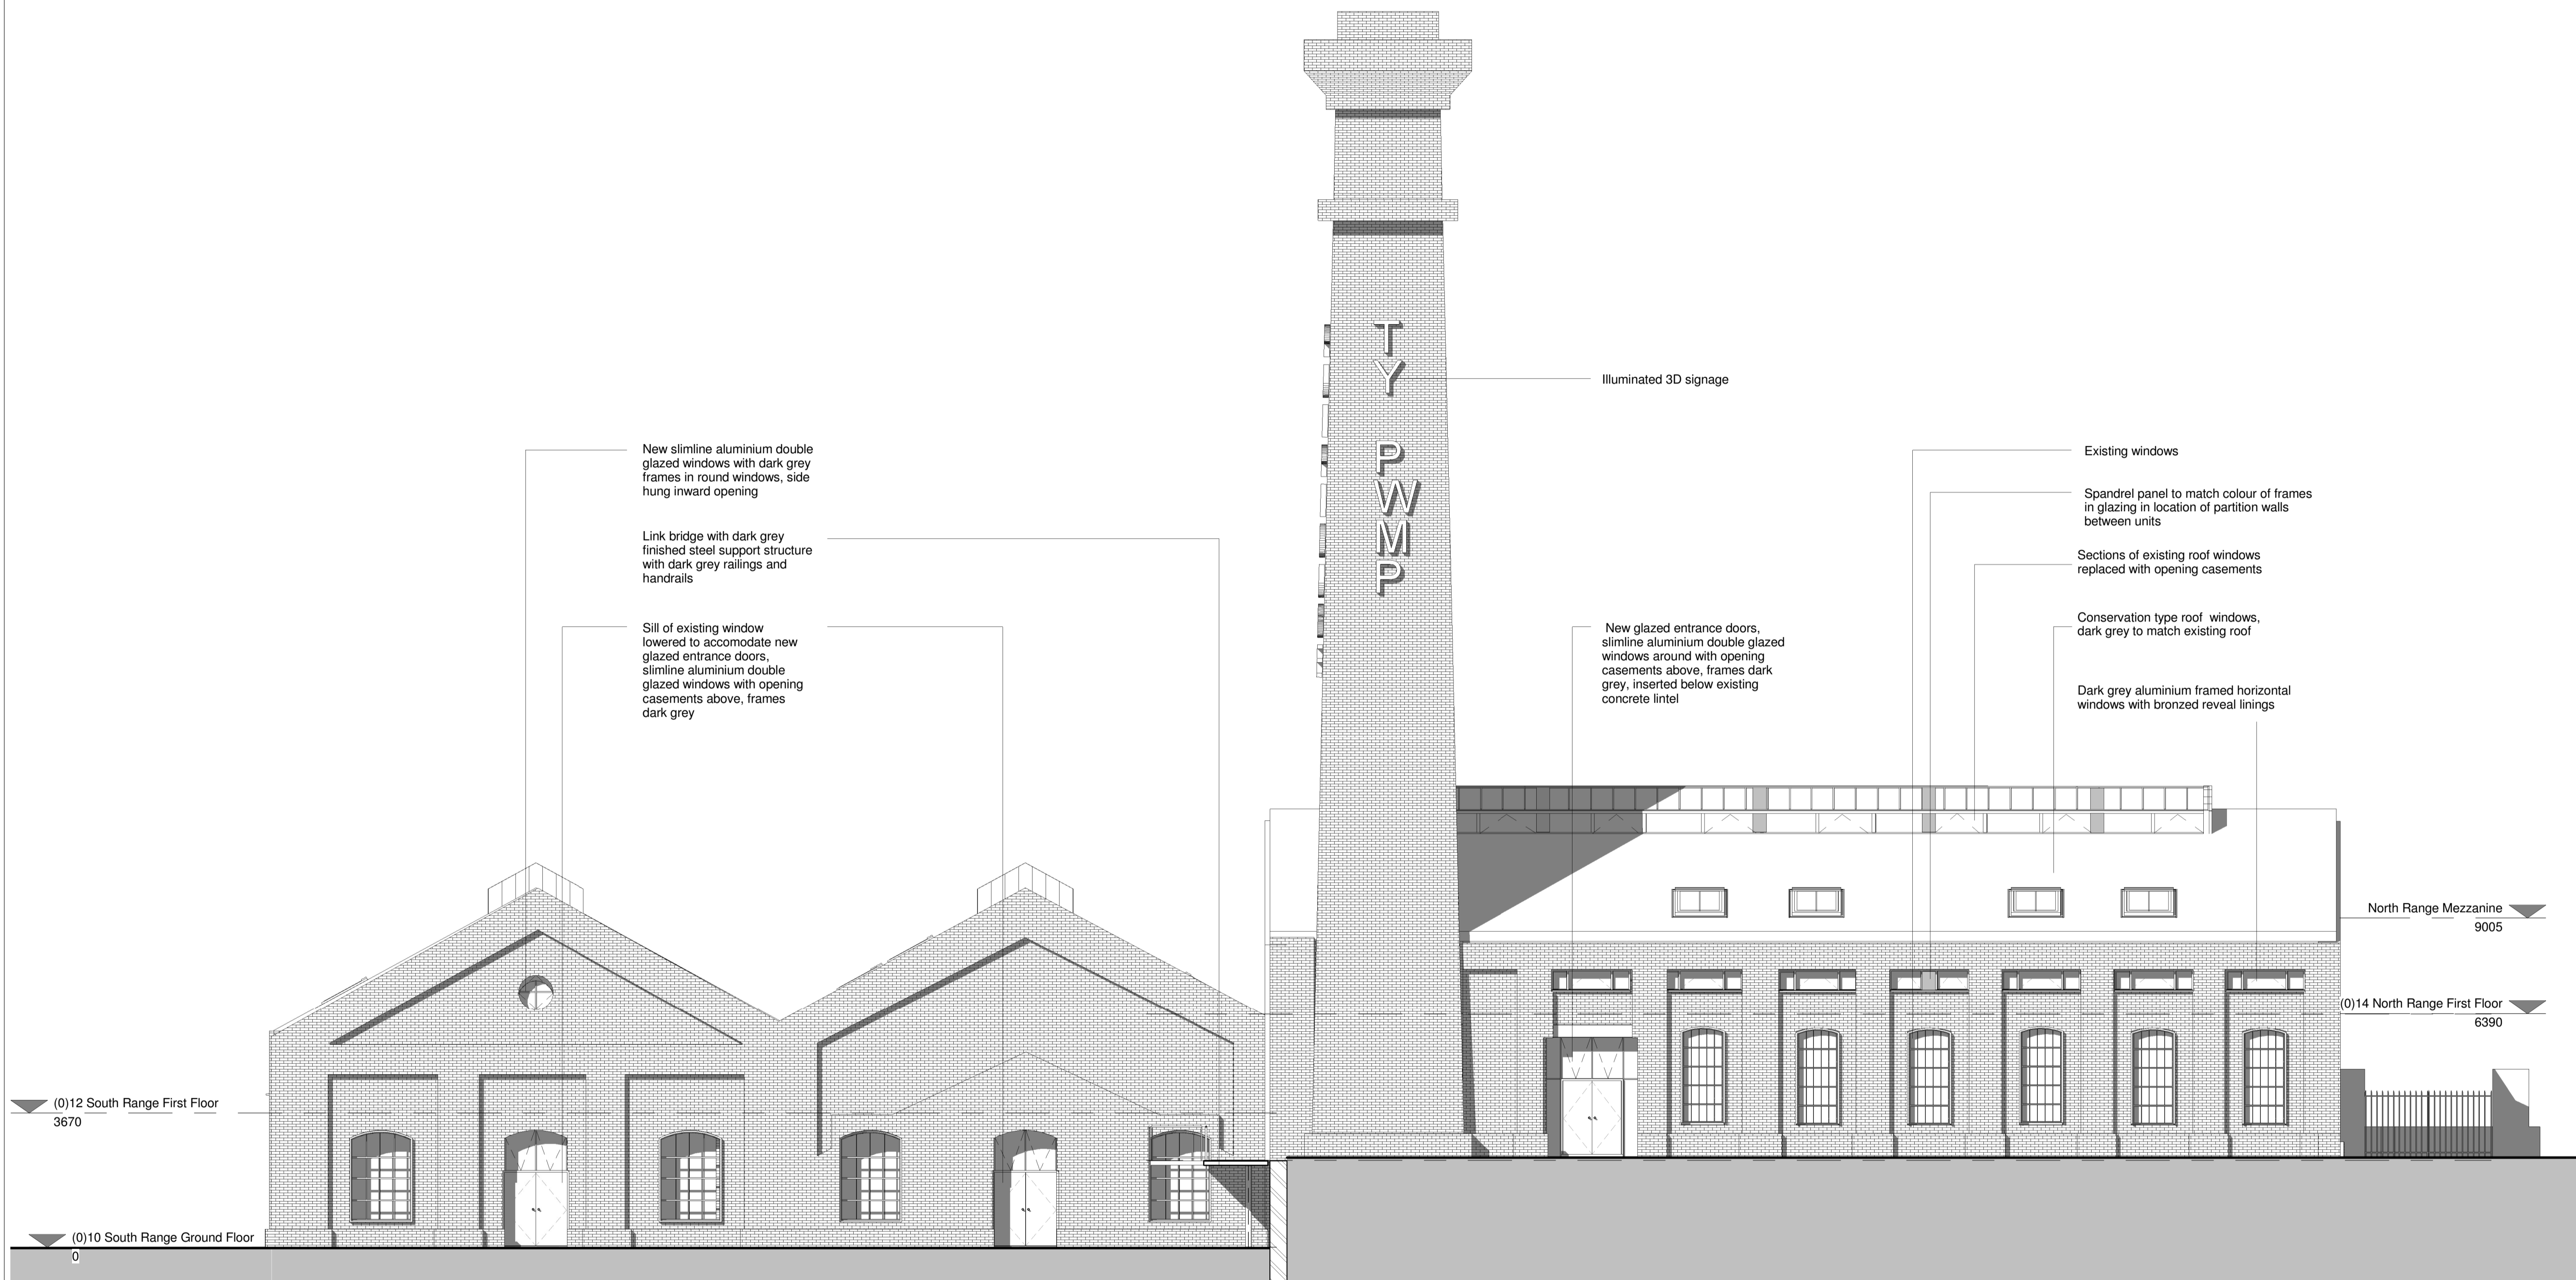

1 East Elevation
 1 : 100

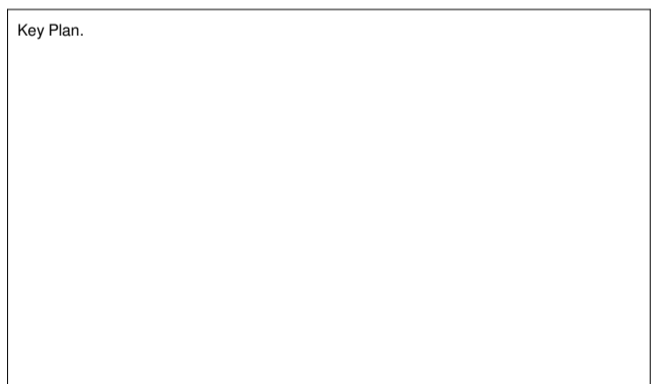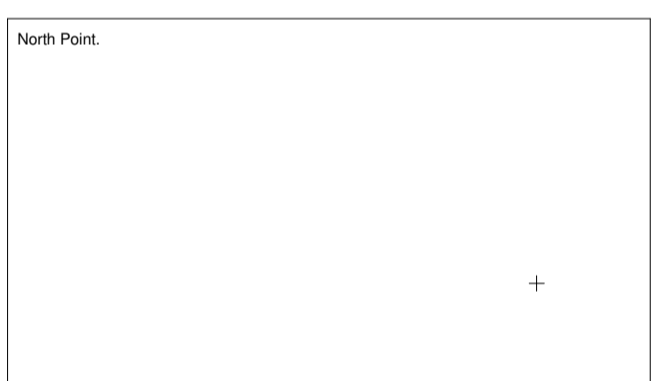

Rev.	Date	Rev. Note	By	Check
B	17/10/14	Planning Update		
A	06/10/14	Building Control Preliminary Issue		

Rev.	Date	Rev. Note	By	Check
B	17/10/14	Planning Update		
A	06/10/14	Building Control Preliminary Issue		

EWI™
 EllisWilliams Architects
 151 Rosebery Avenue,
 London
 EC1R 4AB
 T: +44 (0)20 7841 7200

Job Site Barry Pumpouse			
Drawing title Proposed East Elevation			
Status Planning			
Drawn by EWA	date 17/06/14	checked by RF	Scale at A1 1:100
Job No. 1899	Drawing number AG(0)30	Revision B	
Contractors Drawing No.			

