


VALE OF GLAMORGAN COUNCIL
AMENDED PLANS
 RECEIVED Date.....

2014/00920/FUL
 Received 20 October 2014

THE VALE OF
GLAMORGAN COUNCIL
 TOWN AND COUNTRY PLANNING ACT 1990
APPROVED
 SUBJECT TO COMPLIANCE WITH CONDITIONS (IF ANY)

Notes
 Copyright: All rights reserved.
 This drawing must not be reproduced without permission.
 The drawing must not be scaled. Dimensions are in millimetres unless specified.

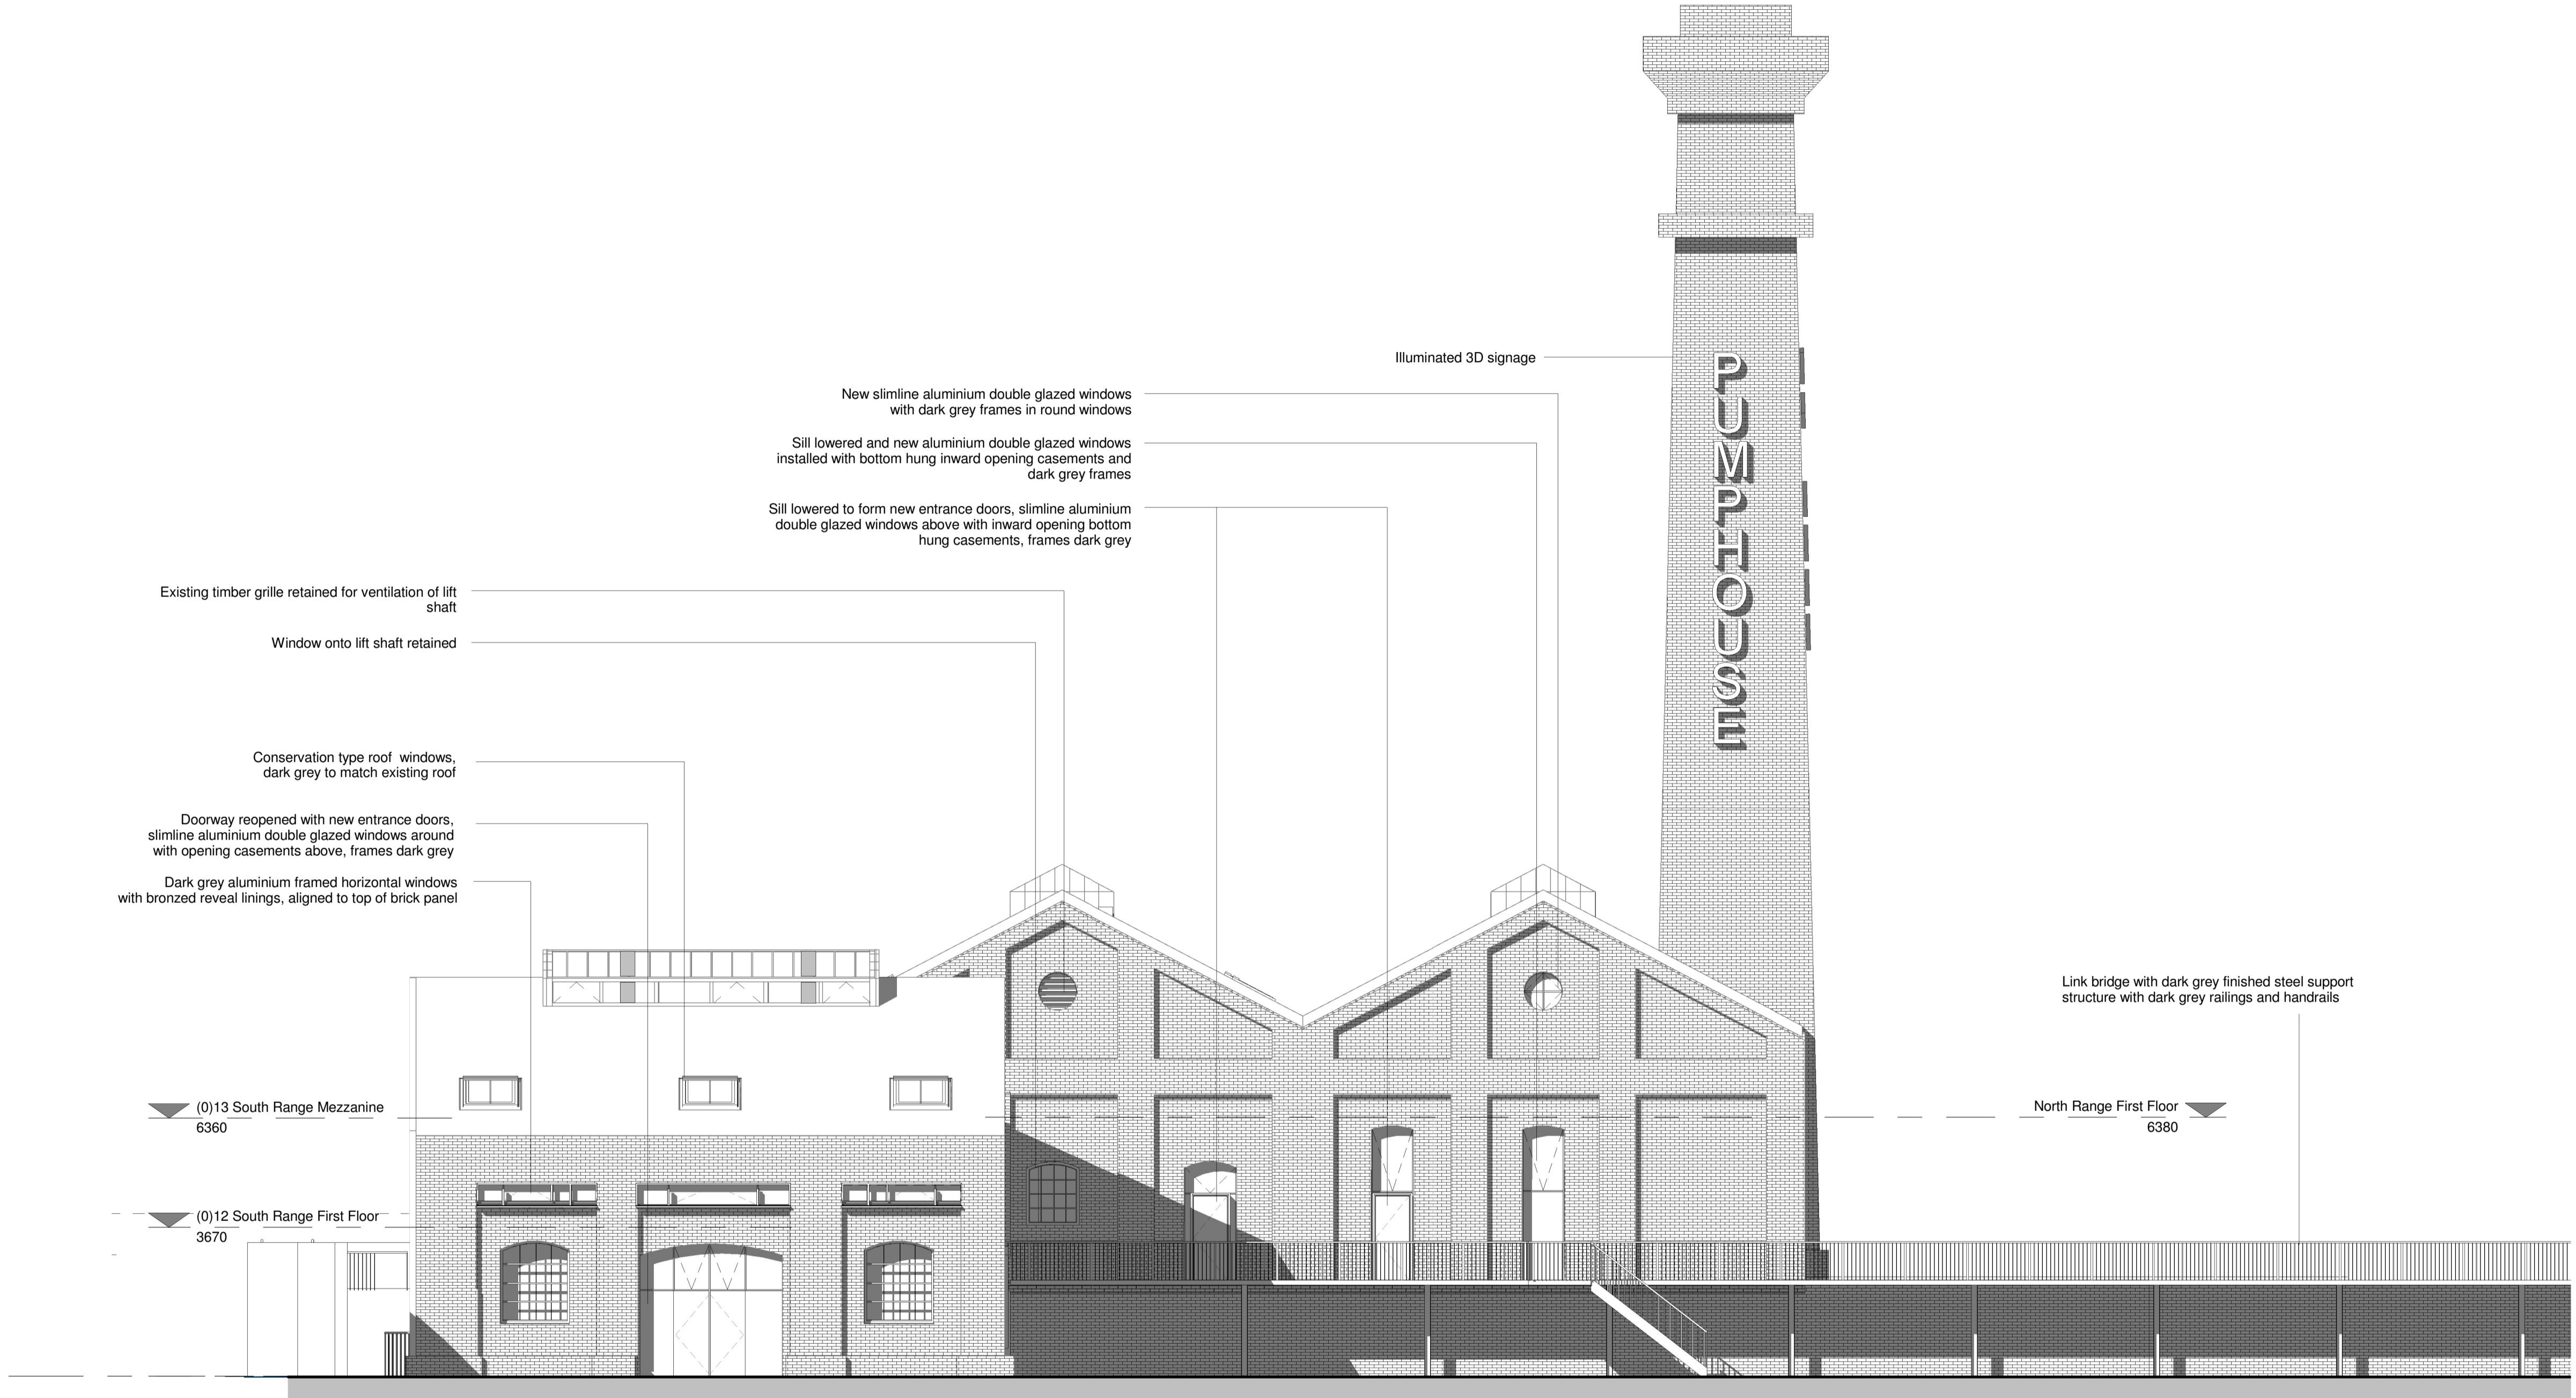

New slimline aluminium double glazed windows with dark grey frames in round windows

Sill lowered and new aluminium double glazed windows installed with bottom hung inward opening casements and dark grey frames

Sill lowered to form new entrance doors, slimline aluminium double glazed windows above with inward opening bottom hung casements, frames dark grey

Existing timber grille retained for ventilation of lift shaft

Window onto lift shaft retained

Conservation type roof windows, dark grey to match existing roof

Doorway reopened with new entrance doors, slimline aluminium double glazed windows around with opening casements above, frames dark grey

Dark grey aluminium framed horizontal windows with bronzed reveal linings, aligned to top of brick panel

Illuminated 3D signage

Link bridge with dark grey finished steel support structure with dark grey railings and handrails

(0)13 South Range Mezzanine
 6360

(0)12 South Range First Floor
 3670

North Range First Floor
 6380

1 South Elevation
 1 : 100

North Point

Key Plan

| Rev. | Date | Rev. Note | By | Check |
|------|----------|-----------------|----|-------|
| C | 17/10/14 | Planning Update | | |
| B | 09/10/14 | Planning Update | | |
| A | 02/10/14 | Planning Update | | |

Rev. Date Rev. Note By Check

EWI™
 EllisWilliams Architects
 151 Rosebery Avenue, London EC1R 4AB
 T: +44 (0)20 7841 7200

| | | | |
|---|---------------------------|------------------|----------------------|
| Job Site Barry Pumphouse | | | |
| Drawing Title Proposed South Elevation | | | |
| Status Planning | | | |
| Drawn by EWA | date 17/10/14 | checked by RF | Scale at A1 1:100 |
| Job No. 1899 | Drawing number AG(0)31 | Revision C | |
| Contractors Drawing No. | | | |

0m 2m 4m 6m 8m 10m
 VISUAL SCALE 1:100 @ A1