


AMENDED PLANS

2014/00920/FUL Received 20 October 2014



per 2014



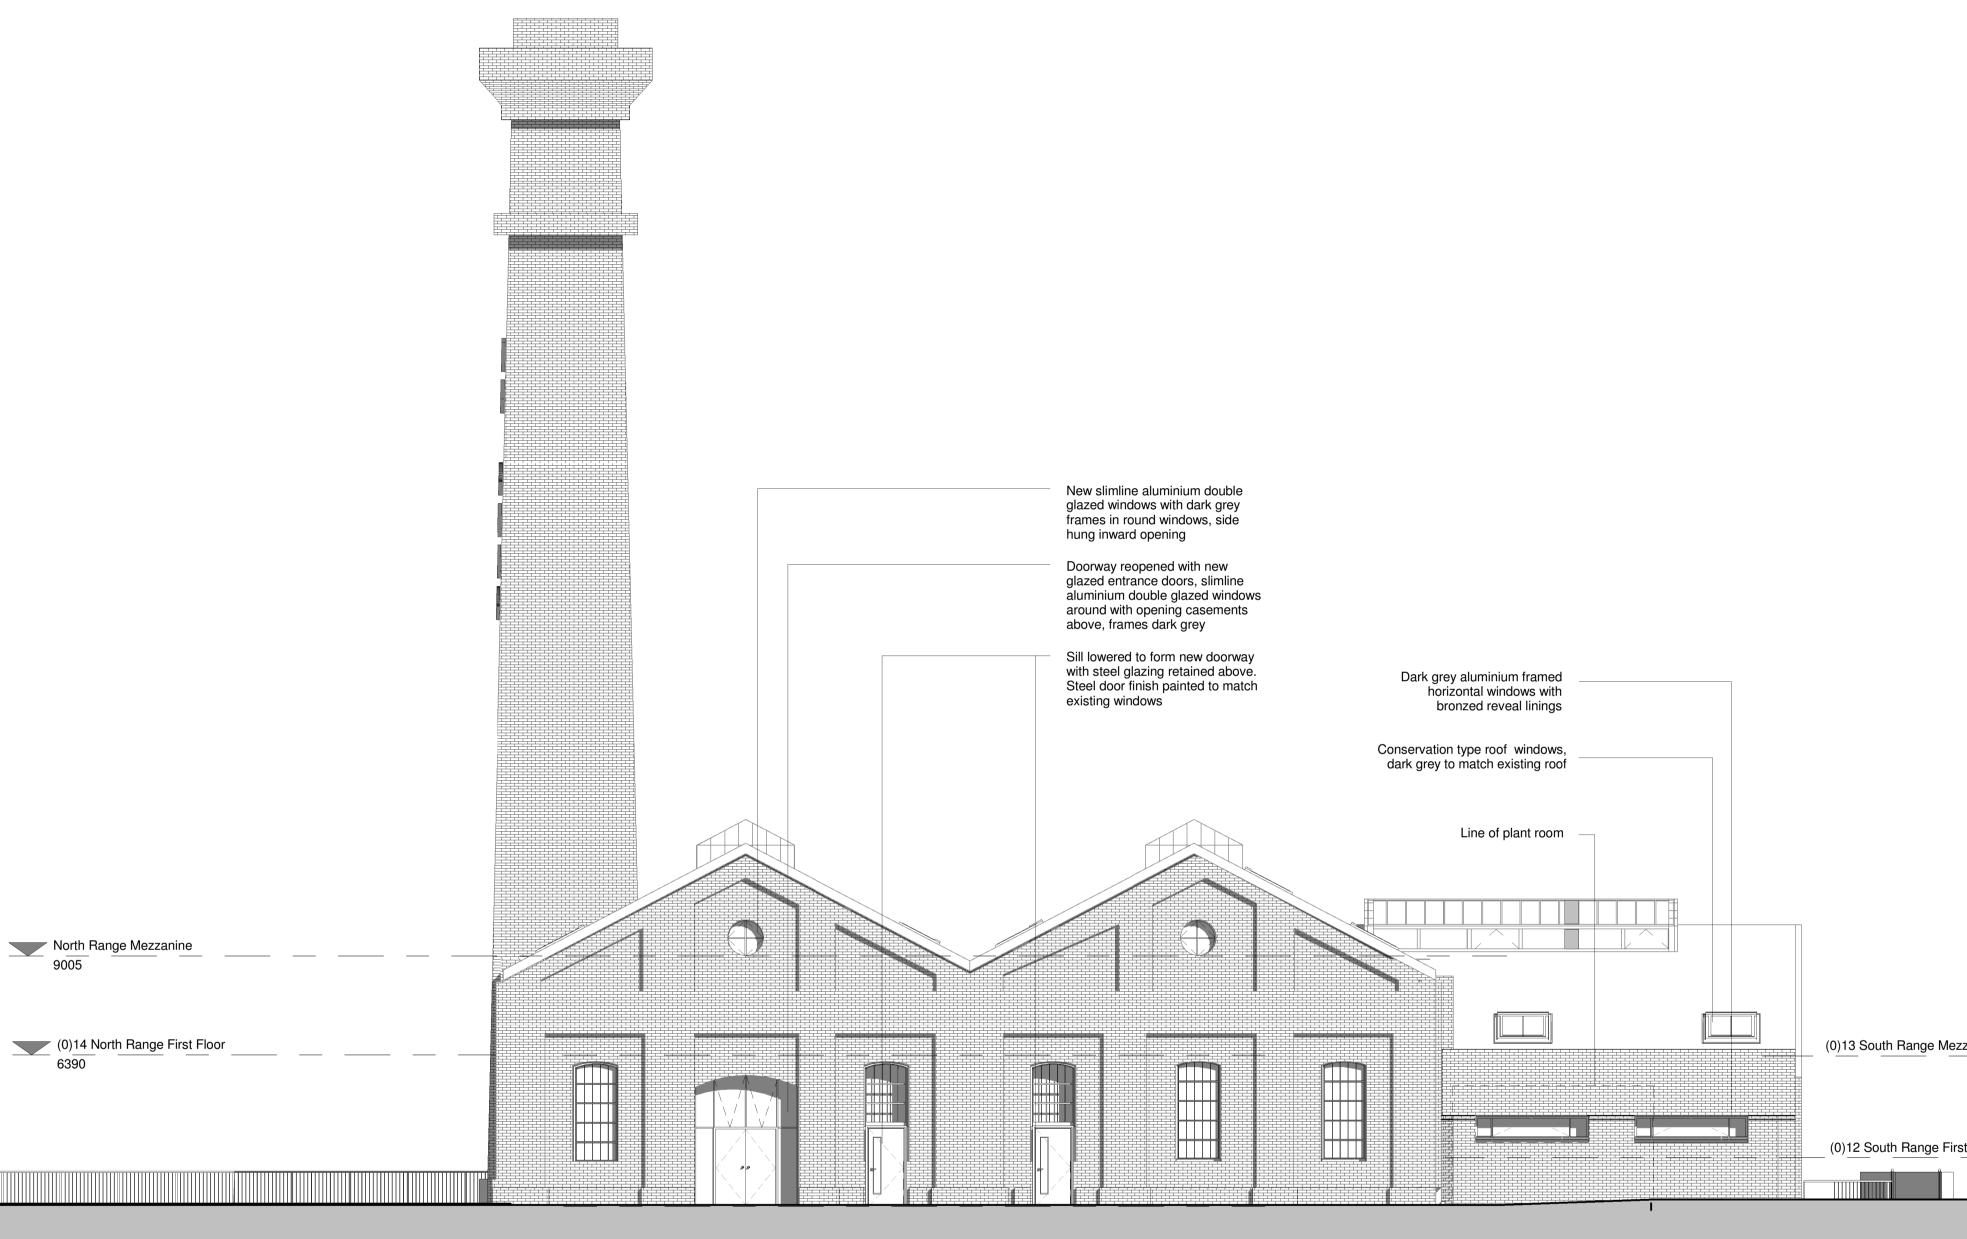





		Notes Copyright: All rights reserved. This drawing must not be reproduced without permission. This drawing must not be scaled. Dimensions are in millimetres unless specified.
		North Point.
		+
		Key Plan.
zanine 6360		
t Floor 3670		
		Image:
		Image:
		B 17/10/14 Planning Update   A 09/10/14 Planning Update   Rev. Date Rev. Note
		EW
		EllisWilliams Architects 151 Rosebery Avenue, London EC1R 4AB T: +44 (0)20 7841 7200
		Job title Barry Pumphouse Drawing title Proposed North Elevation Status
2m 4m 6m 8m	10m	Status     Planning     Drawn by   date   checked by   Scale at A1     EWA   17/06/14   RF   1 : 100     Job No.   Drawing number   Revision   Revision     1899   AG(0)32   B
		Contractors Drawing No.