

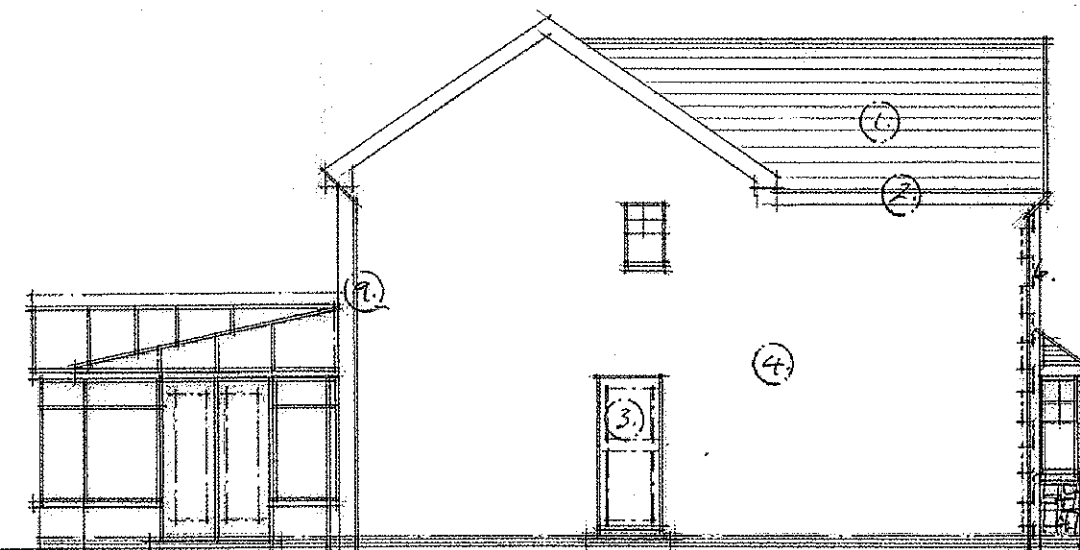
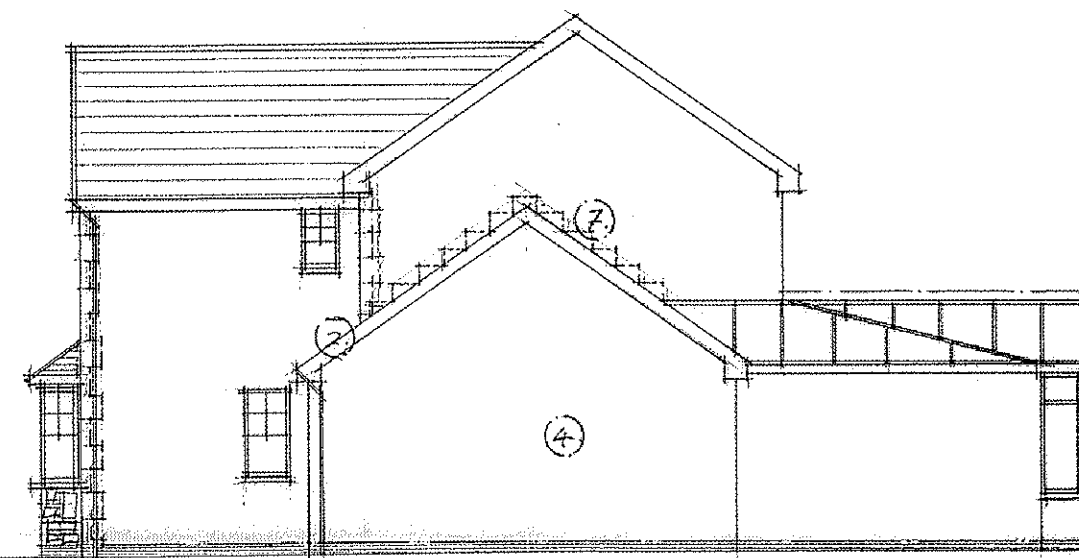
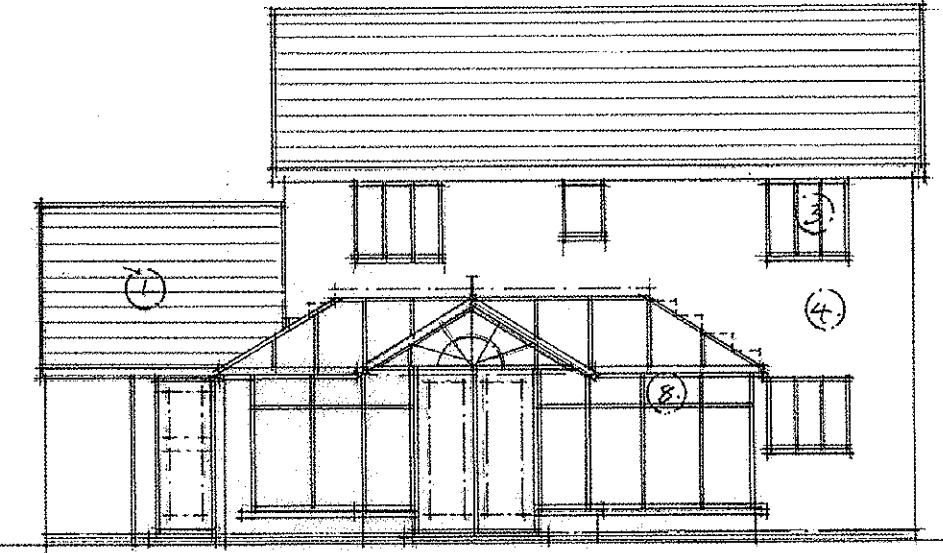


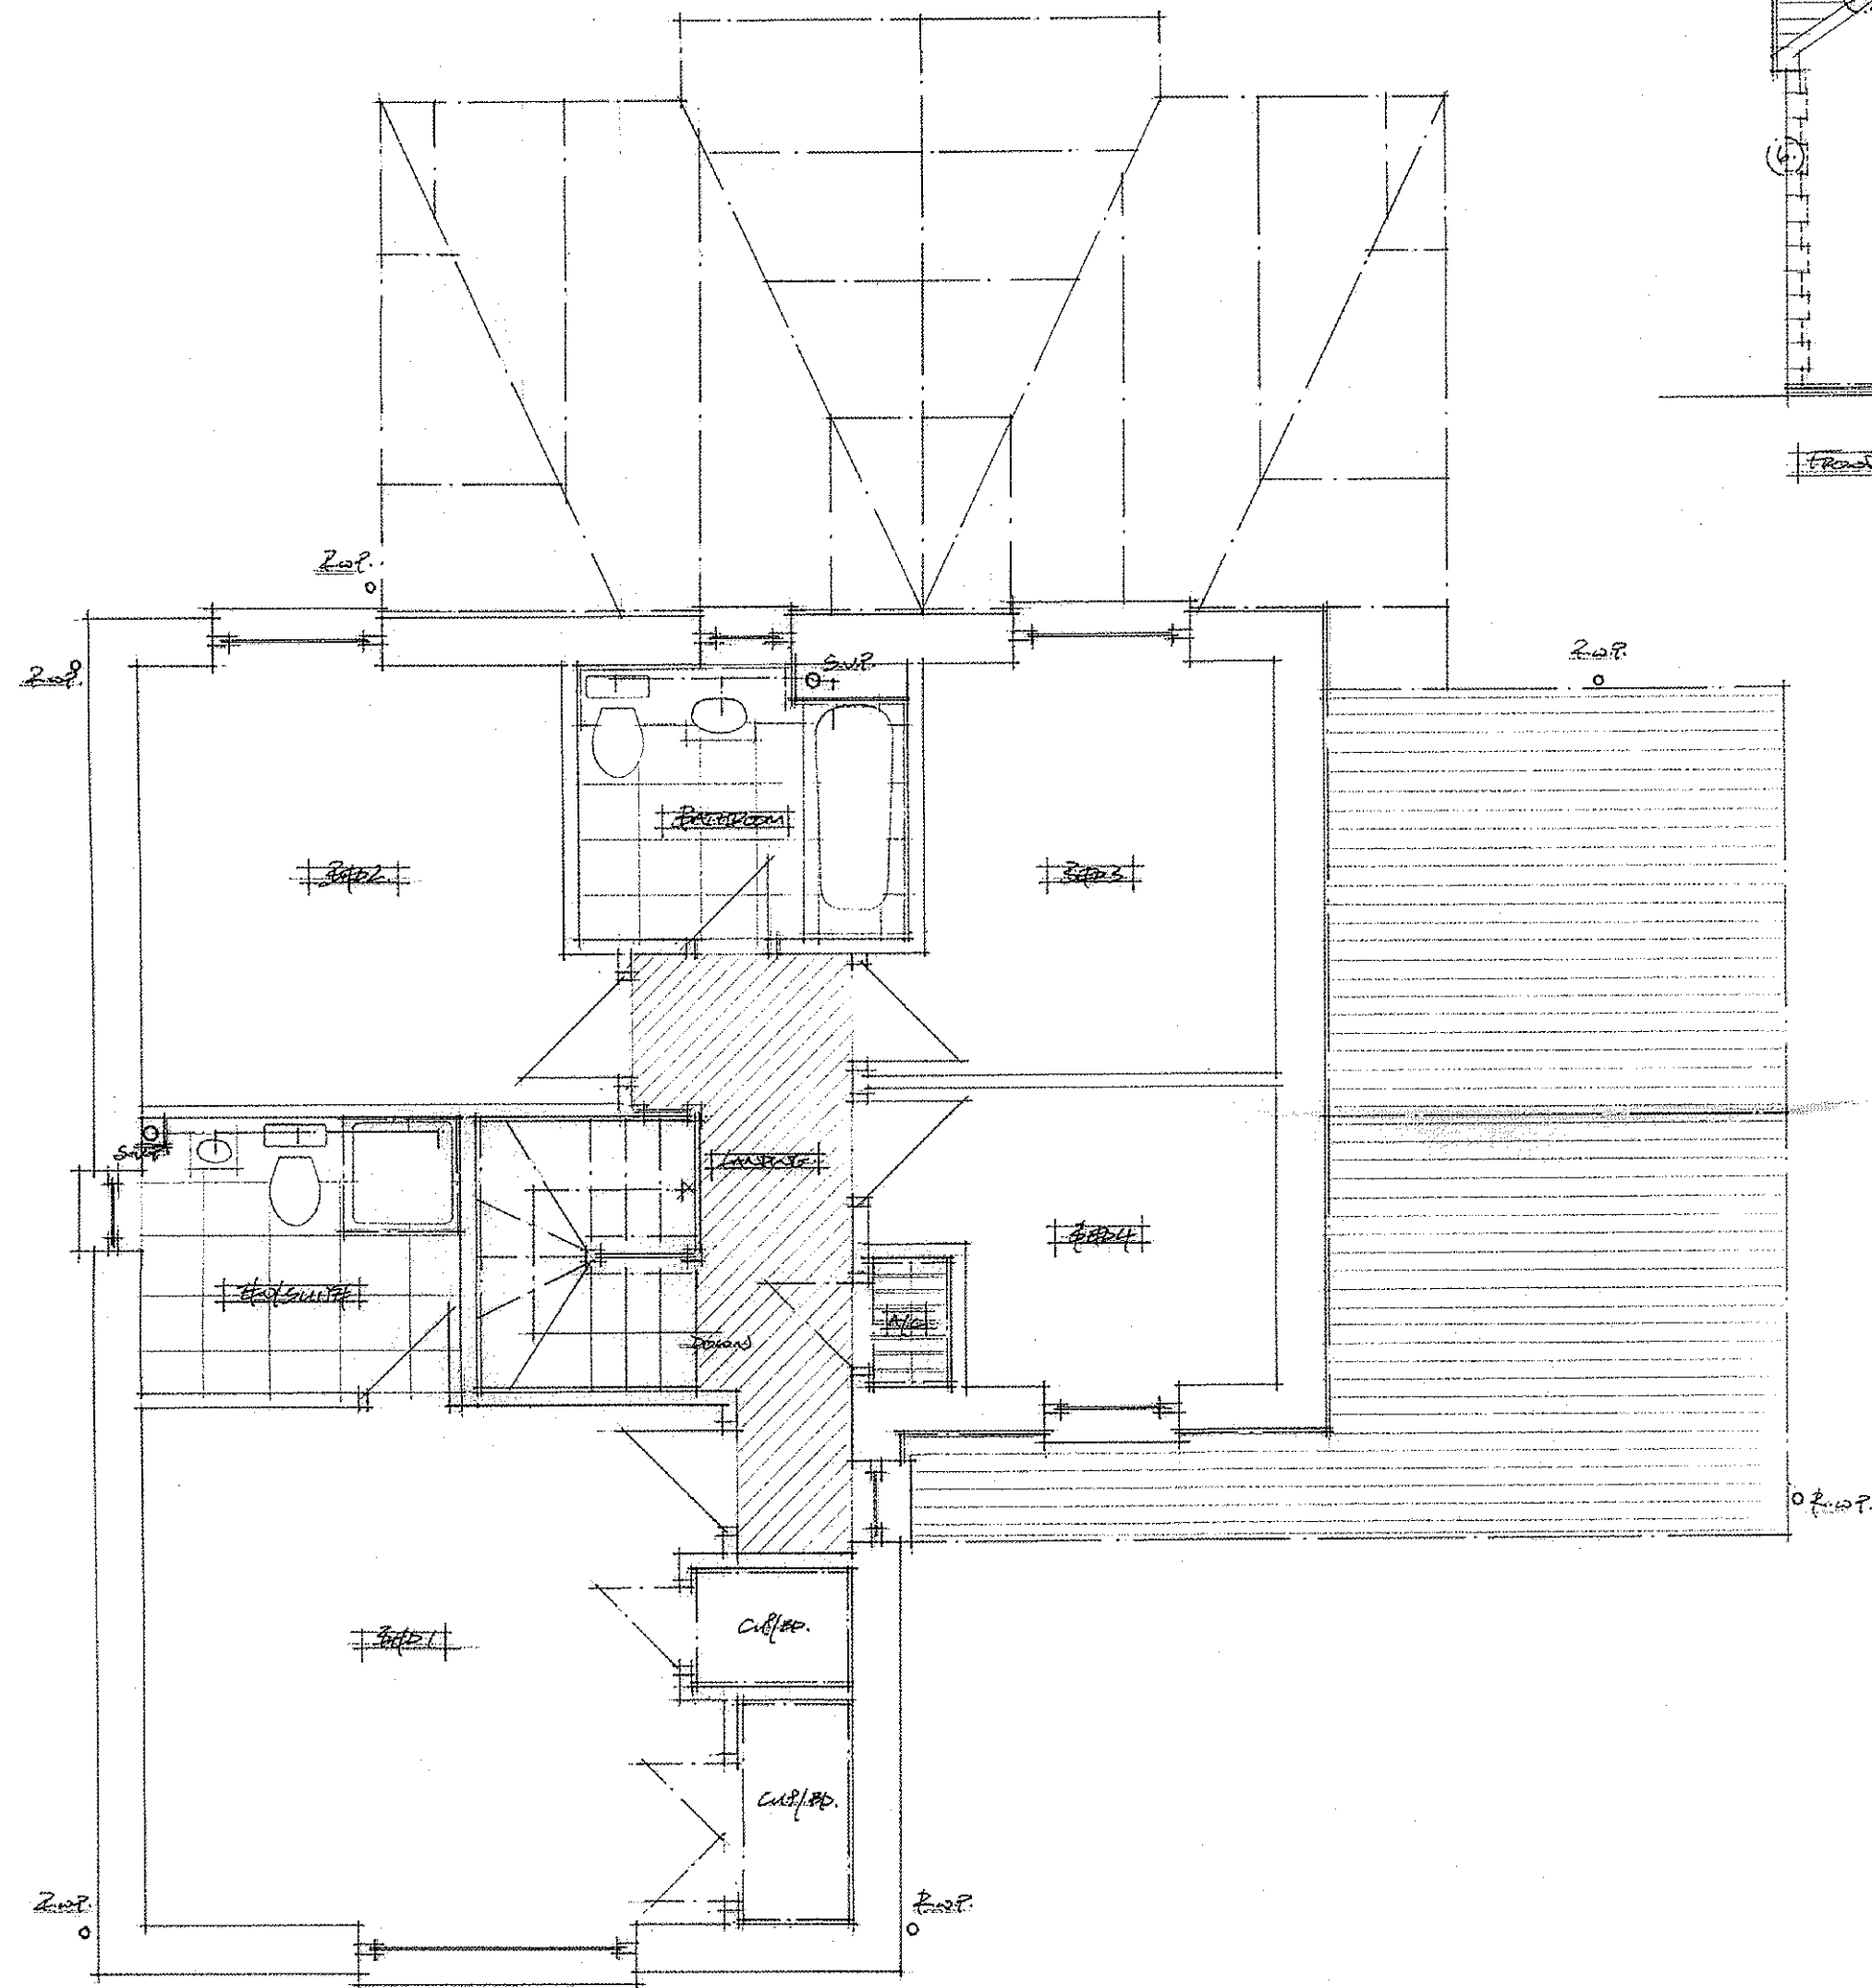

LEGEND:

- (1) ROOF: GRAY CONCRETE TILE
- (2) WALLS: WHITE UPVC
- (3) WINDOWS/DOORS: WHITE UPVC
- (4) WALLS: SMOOTH PINKED PLASTER
- (5) TERRACE: NATURAL STONE PAVING
- (6) GARAGE: QUINCE + HENNES
- (7) GARDEN: TURF
- (8) WHITE UPVC COMPOUND
- (9) 75mm x 100mm R.C. 2/10 CODE
- (10) WHITE CARPET FLOOR

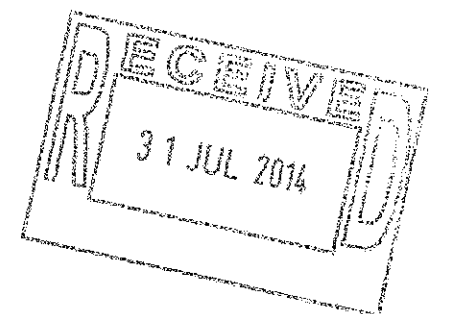

14 00 92 4 FUL

ALL DIMENSIONS TO BE CHECKED ON SITE BY THE APPOINTED CONTRACTOR.
ALL WORK TO BE DONE WITHIN THE CURBLINE OF THE PROPERTY.
FOR SCALE FROM TWO DEVISIONS.

TITLE:
TWO STOREY + SINGLE STOREY EXTENSION.

EXISTING FIRST FLOOR PLAN + ELEVATIONS.

SCALE: 1:50, 1:100. DATE: MARCH 14.

ADDRESS:
6, BROADBROOK ROAD,
STANDHOPE.

FOR:
MR. R. CHILCOTT.

DPO. NO. 2014