
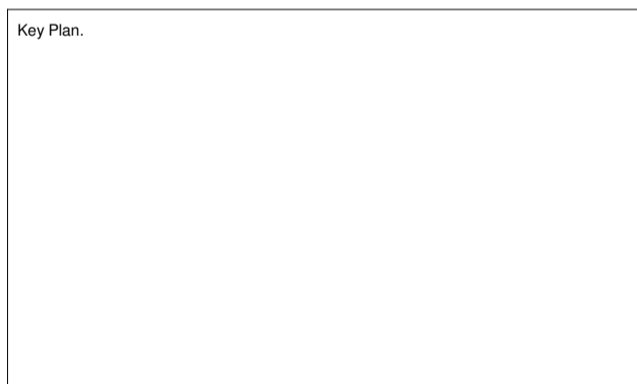


VALE OF GLAMORGAN COUNCIL
AMENDED PLANS
RECEIVED Date.....

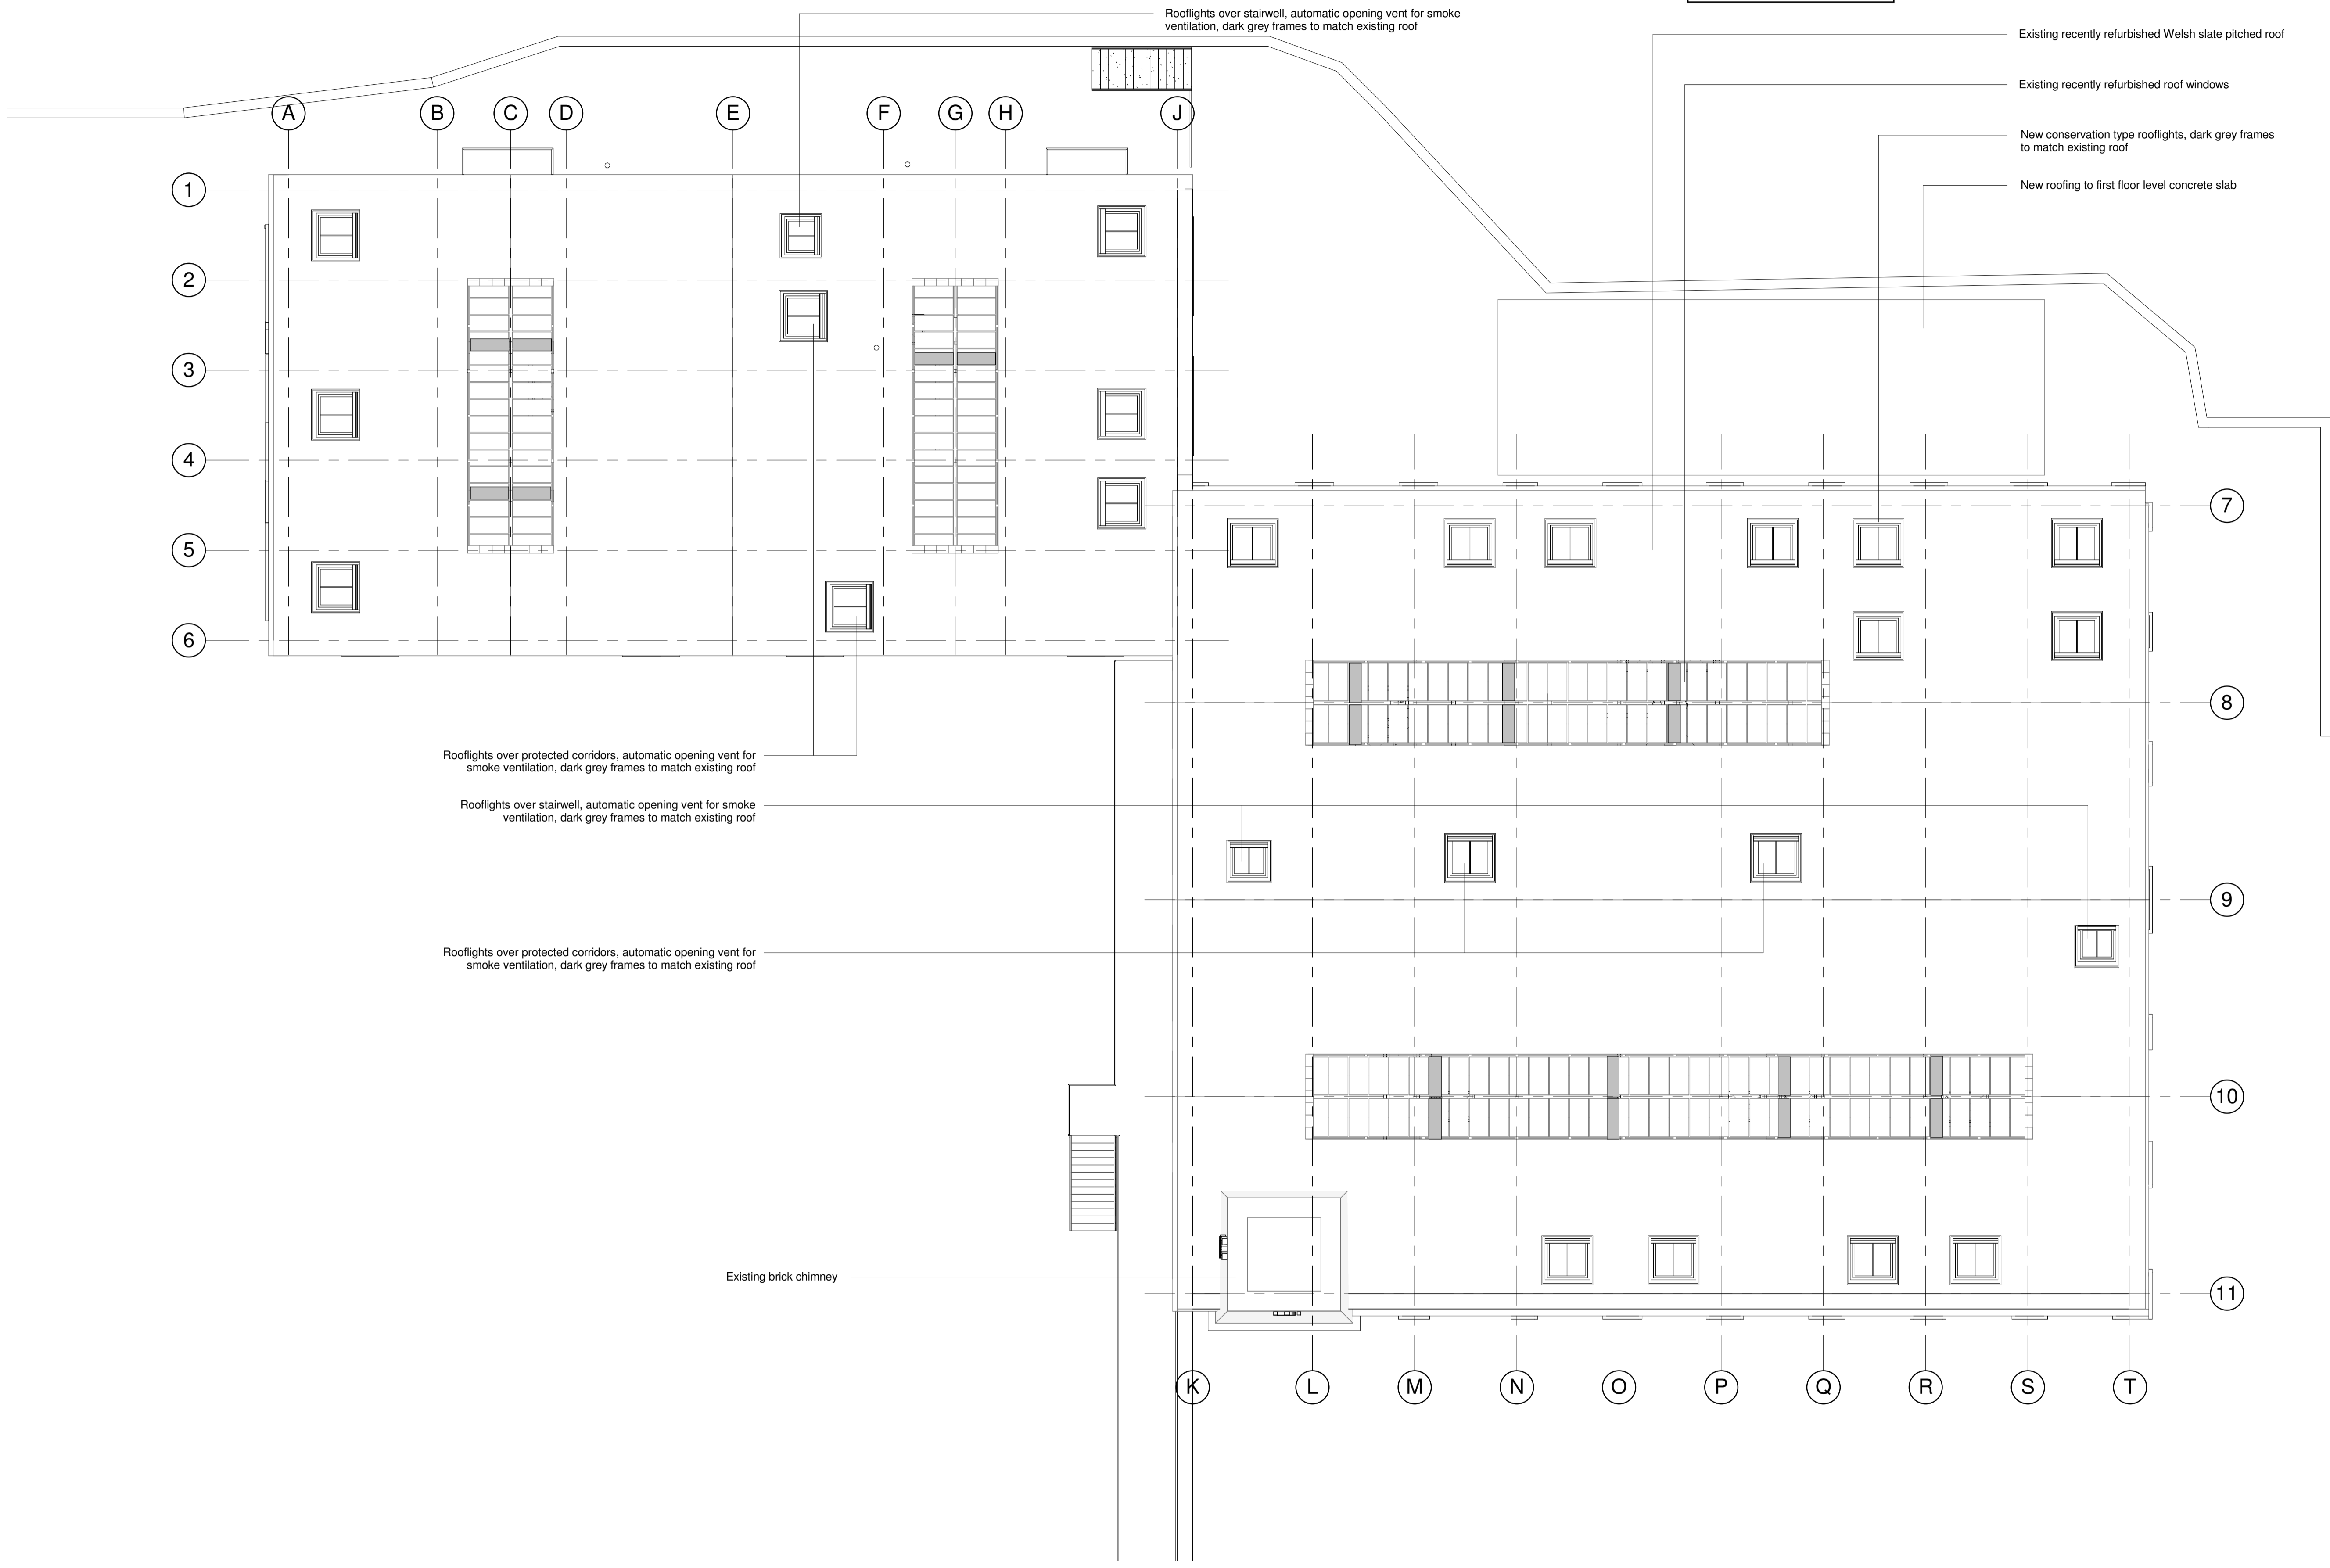

Rev.	Date	Rev. Note	By	Check
C	17/10/14	Planning Update		
B	09/10/14	Planning Update		
A	02/10/14	Planning Update		

Rev.	Date	Rev. Note	By	Check
------	------	-----------	----	-------

EWI™
EllisWilliams Architects
151 Rosebery Avenue,
London
EC1R 4AB
T: +44 (0)20 7841 7200

Job Site: Barry Pumphouse
Drawing title: Roof Plan
Status: Planning

Drawn by	date	checked by	Scale at A1
EWA	17/10/14	RF	1:100

Job No.	Drawing number	Revision
1899	AG(0)17	C

Contractors Drawing No.

1 Roof Plan
1:100

