




THE VALE OF
GLAMORGAN COUNCIL
TOWN AND COUNTRY PLANNING ACT 1990
APPROVED
SUBJECT TO COMPLIANCE WITH CONDITIONS (IF ANY)

VALE OF GLAMORGAN
COUNCIL
AMENDED PLANS
RECEIVED Date.....

Notes
Copyright: All rights reserved.
This drawing must not be reproduced without permission.
This drawing must not be scaled. Dimensions are in millimetres unless specified.

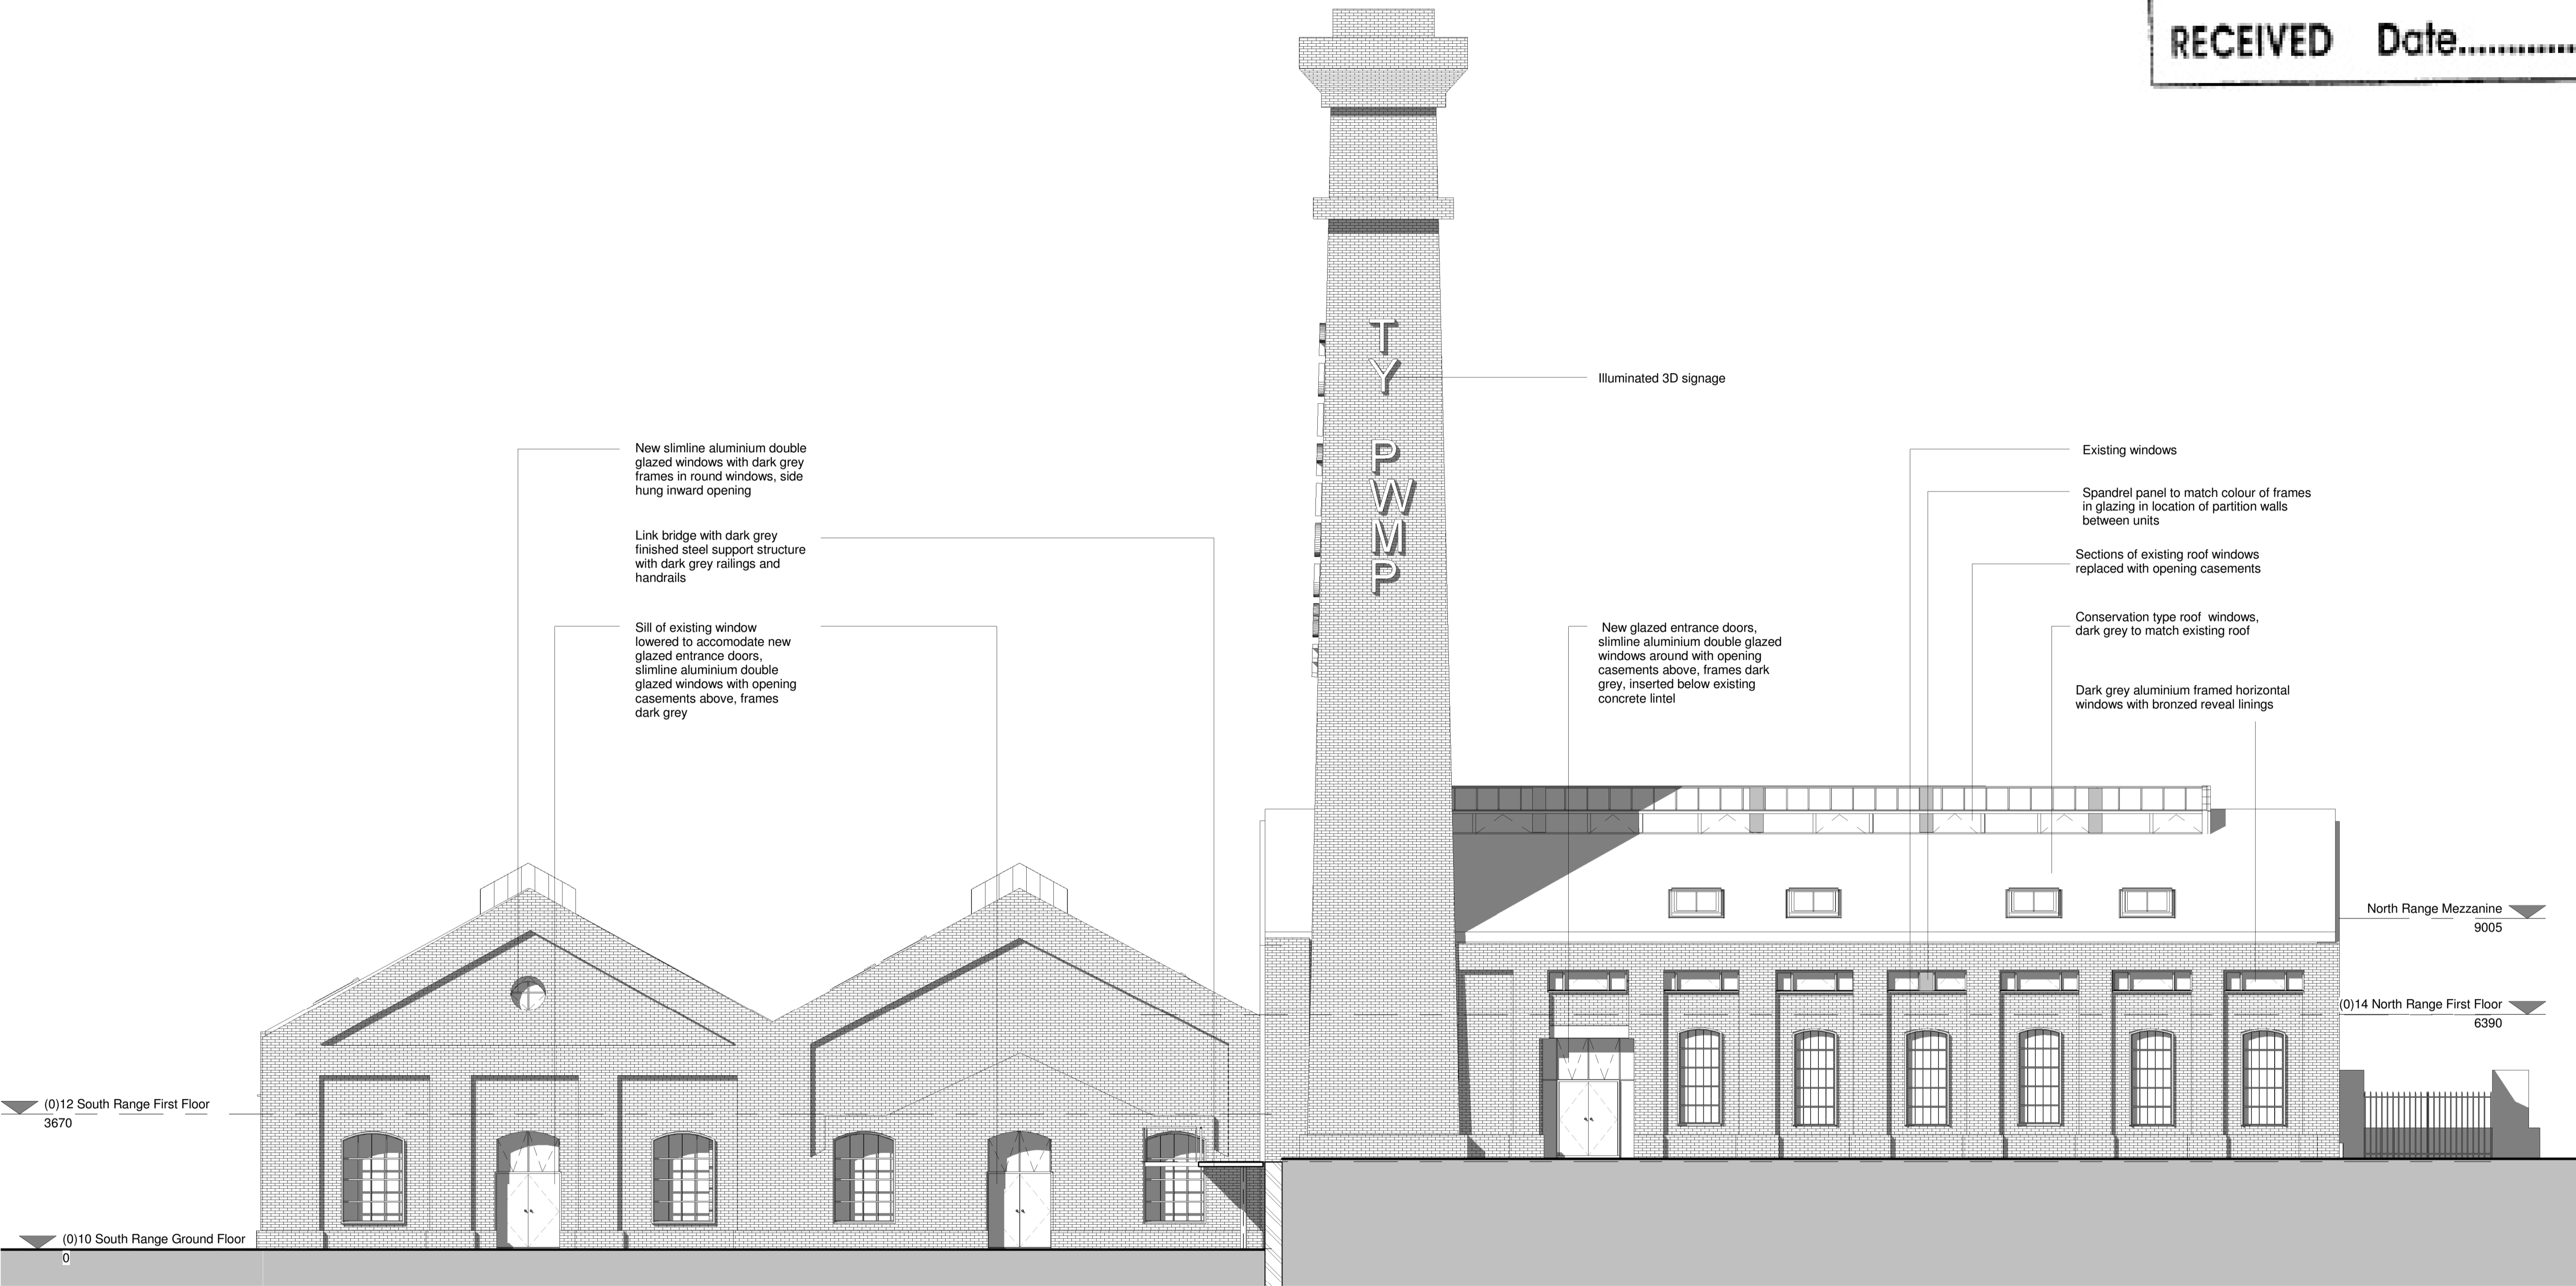

1 East Elevation
1 : 100

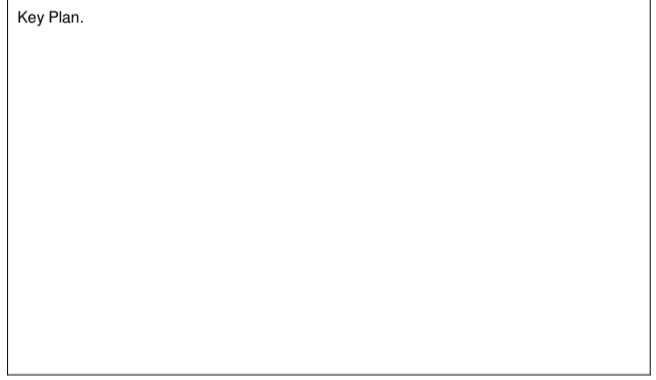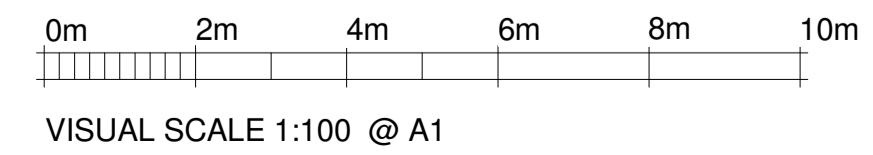

Rev.	Date	Rev. Note	By	Check
B	17/10/14	Planning Update		
A	06/10/14	Building Control Preliminary Issue		

Rev.	Date	Rev. Note	By	Check
B	17/10/14	Planning Update		
A	06/10/14	Building Control Preliminary Issue		

EWI™
EllisWilliams
Architects
151 Rosebery Avenue,
London
EC1R 4AB
T: +44 (0)20 7841 7200

Job Site Barry Pumphouse	
Drawing title Proposed East Elevation	
Status Planning	
Drawn by EWA	date 17/06/14
checked by RF	Scale at A1 1:100
Job No. 1899	Drawing number AG(0)30
Contractors Drawing No.	Revision B