



VALE OF GLAMORGAN COUNCIL
AMENDED PLANS
RECEIVED Date.....

THE VALE OF GLAMORGAN COUNCIL
TOWN AND COUNTRY PLANNING ACT 1990
APPROVED
SUBJECT TO COMPLIANCE WITH CONDITIONS (IF ANY)

Notes
Copyright: All rights reserved.
This drawing must not be reproduced without permission.
This drawing must not be scaled. Dimensions are in millimetres unless specified.

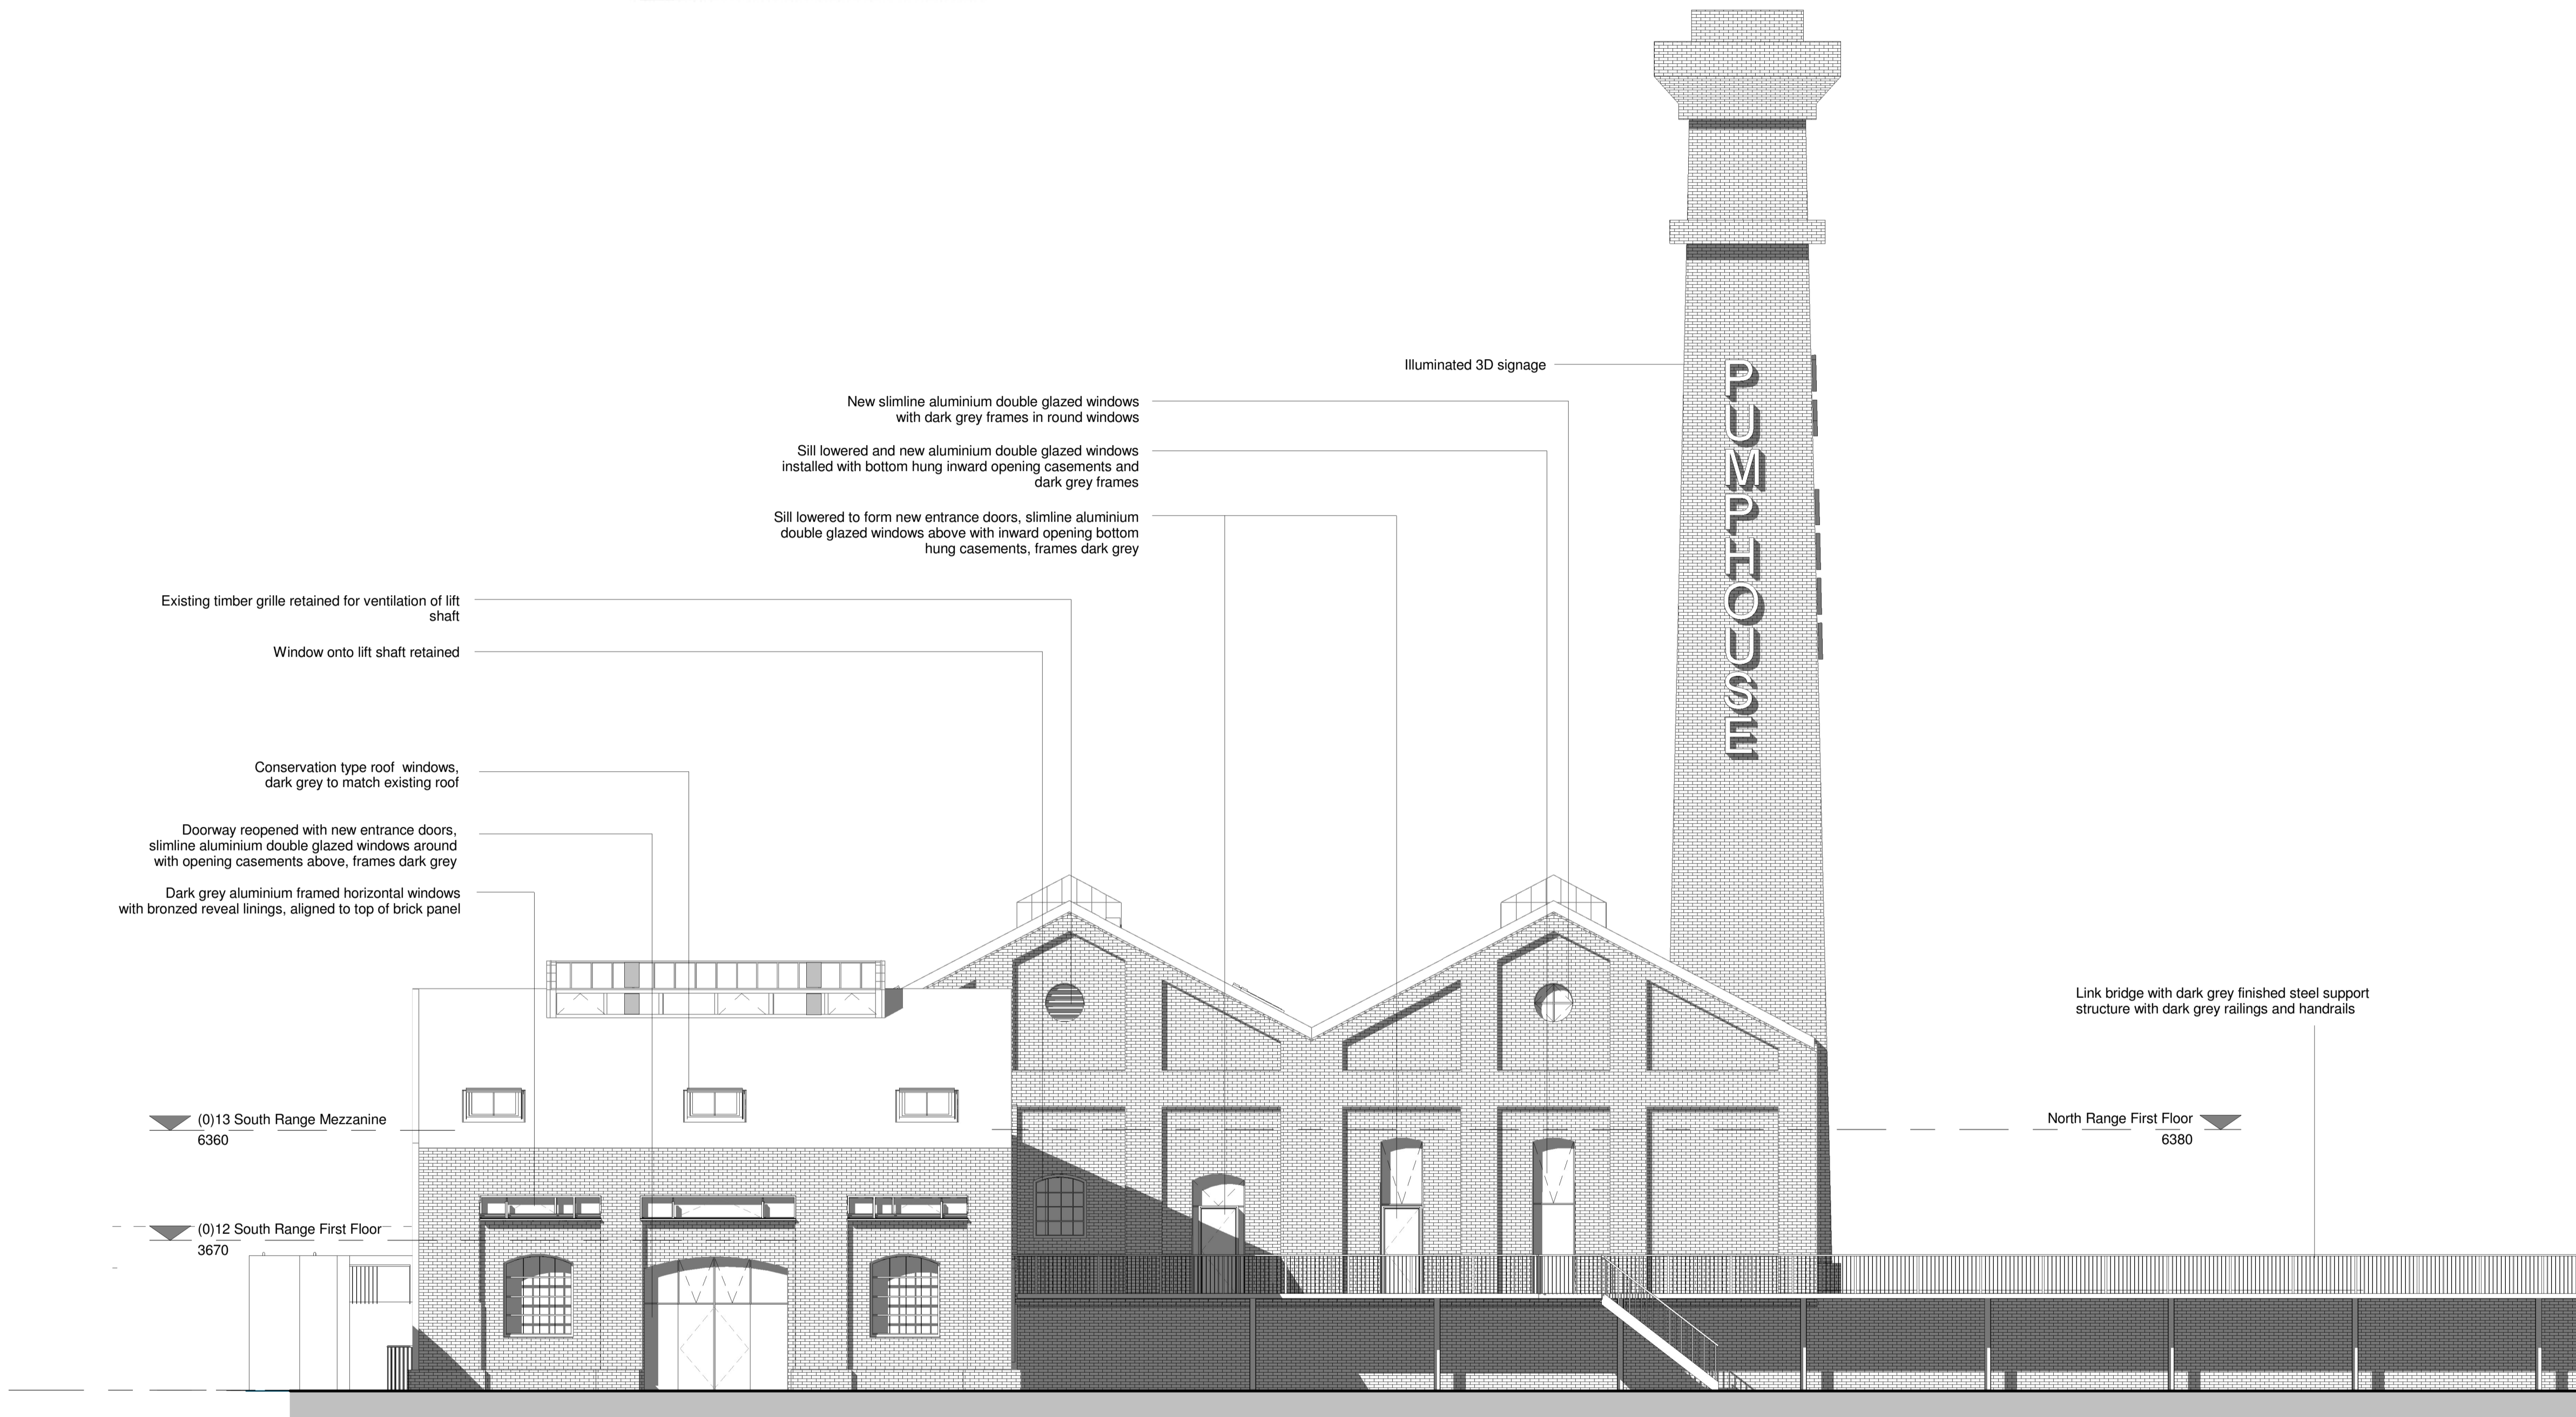

1 South Elevation
1 : 100

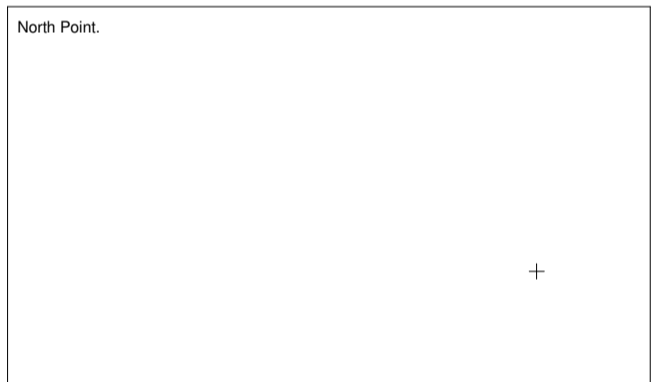

Rev.	Date	Rev. Note	By	Check
C	17/10/14	Planning Update		
B	09/10/14	Planning Update		
A	02/10/14	Planning Update		

EWI™
EllisWilliams Architects
151 Rosebery Avenue, London EC1R 4AB
T: +44 (0)20 7841 7200

Job Site Barry Pump House			
Drawing Title Proposed South Elevation			
Status Planning			
Drawn by EWA	date 17/10/14	checked by RF	Scale at A1 1:100
Job No. 1899	Drawing number AG(0)31	Revision C	
Contractors Drawing No.			

