


THE VALE OF
GLAMORGAN COUNCIL
TOWN AND COUNTRY PLANNING ACT 1990
APPROVED
SUBJECT TO COMPLIANCE WITH CONDITIONS (IF ANY)

VALE OF GLAMORGAN
COUNCIL
AMENDED PLANS
RECEIVED Date.....

Notes
Copyright. All rights reserved.
This drawing must not be reproduced without permission.
This drawing must not be scaled. Dimensions are in millimetres unless specified.

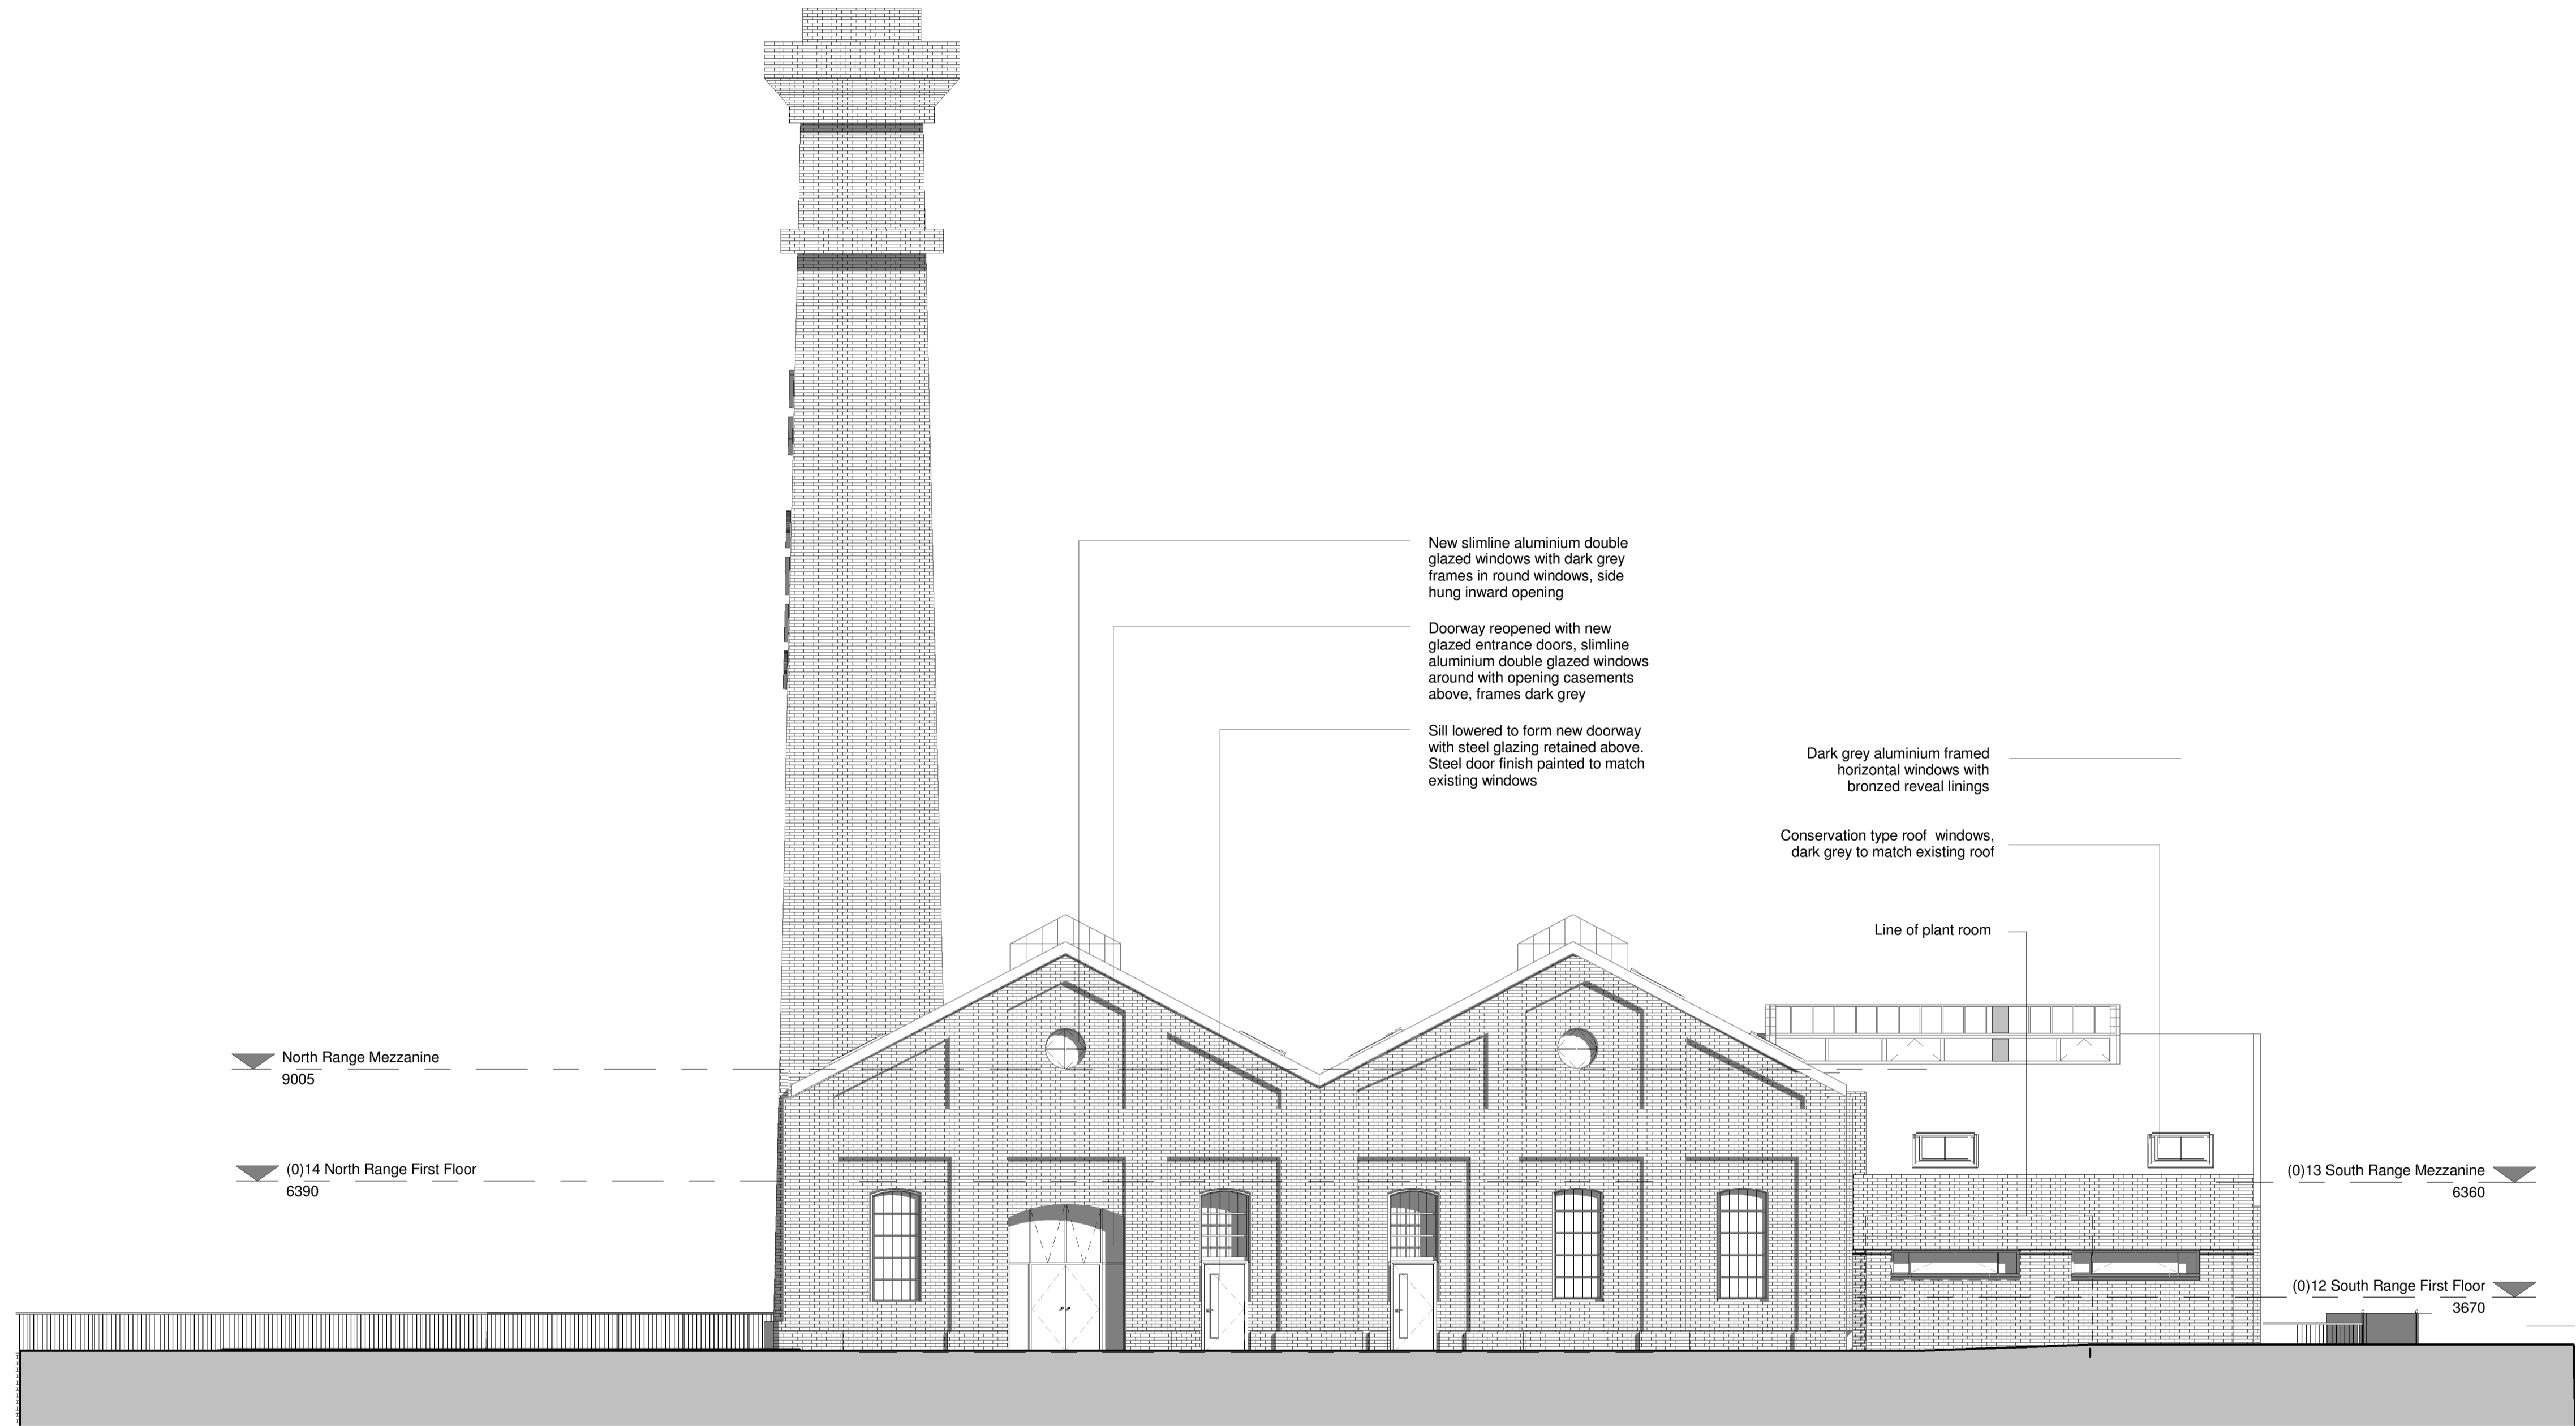

1 North Elevation
1 : 100



Rev.	Date	By	Check
B	17/10/14	Planning Update	
A	09/10/14	Planning Update	

Rev.	Date	Rev. Note	By	Check
------	------	-----------	----	-------

EWI™
EllisWilliams Architects
151 Rosebery Avenue, London EC1R 4AB
T: +44 (0)20 7841 7200

Job Site Barry Pump House	
Drawing Title Proposed North Elevation	
Status Planning	
Drawn by EWA	date 17/06/14
checked by RF	Scale at A1 1 : 100
Job No. 1899	Drawing number AG(0)32
Contractors Drawing No. B	

0m 2m 4m 6m 8m 10m
VISUAL SCALE 1:100 @ A1