


2014/00926/LBC

THE VALE OF
GLAMORGAN COUNCIL
TOWN AND COUNTRY PLANNING ACT 1990
APPROVED
SUBJECT TO COMPLIANCE WITH CONDITIONS (IF ANY)

VALE OF GLAMORGAN
COUNCIL
AMENDED PLANS
RECEIVED Date.....

Notes
Copyright: All rights reserved.
This drawing must not be reproduced without permission.
This drawing must not be scaled. Dimensions are in millimetres unless specified.

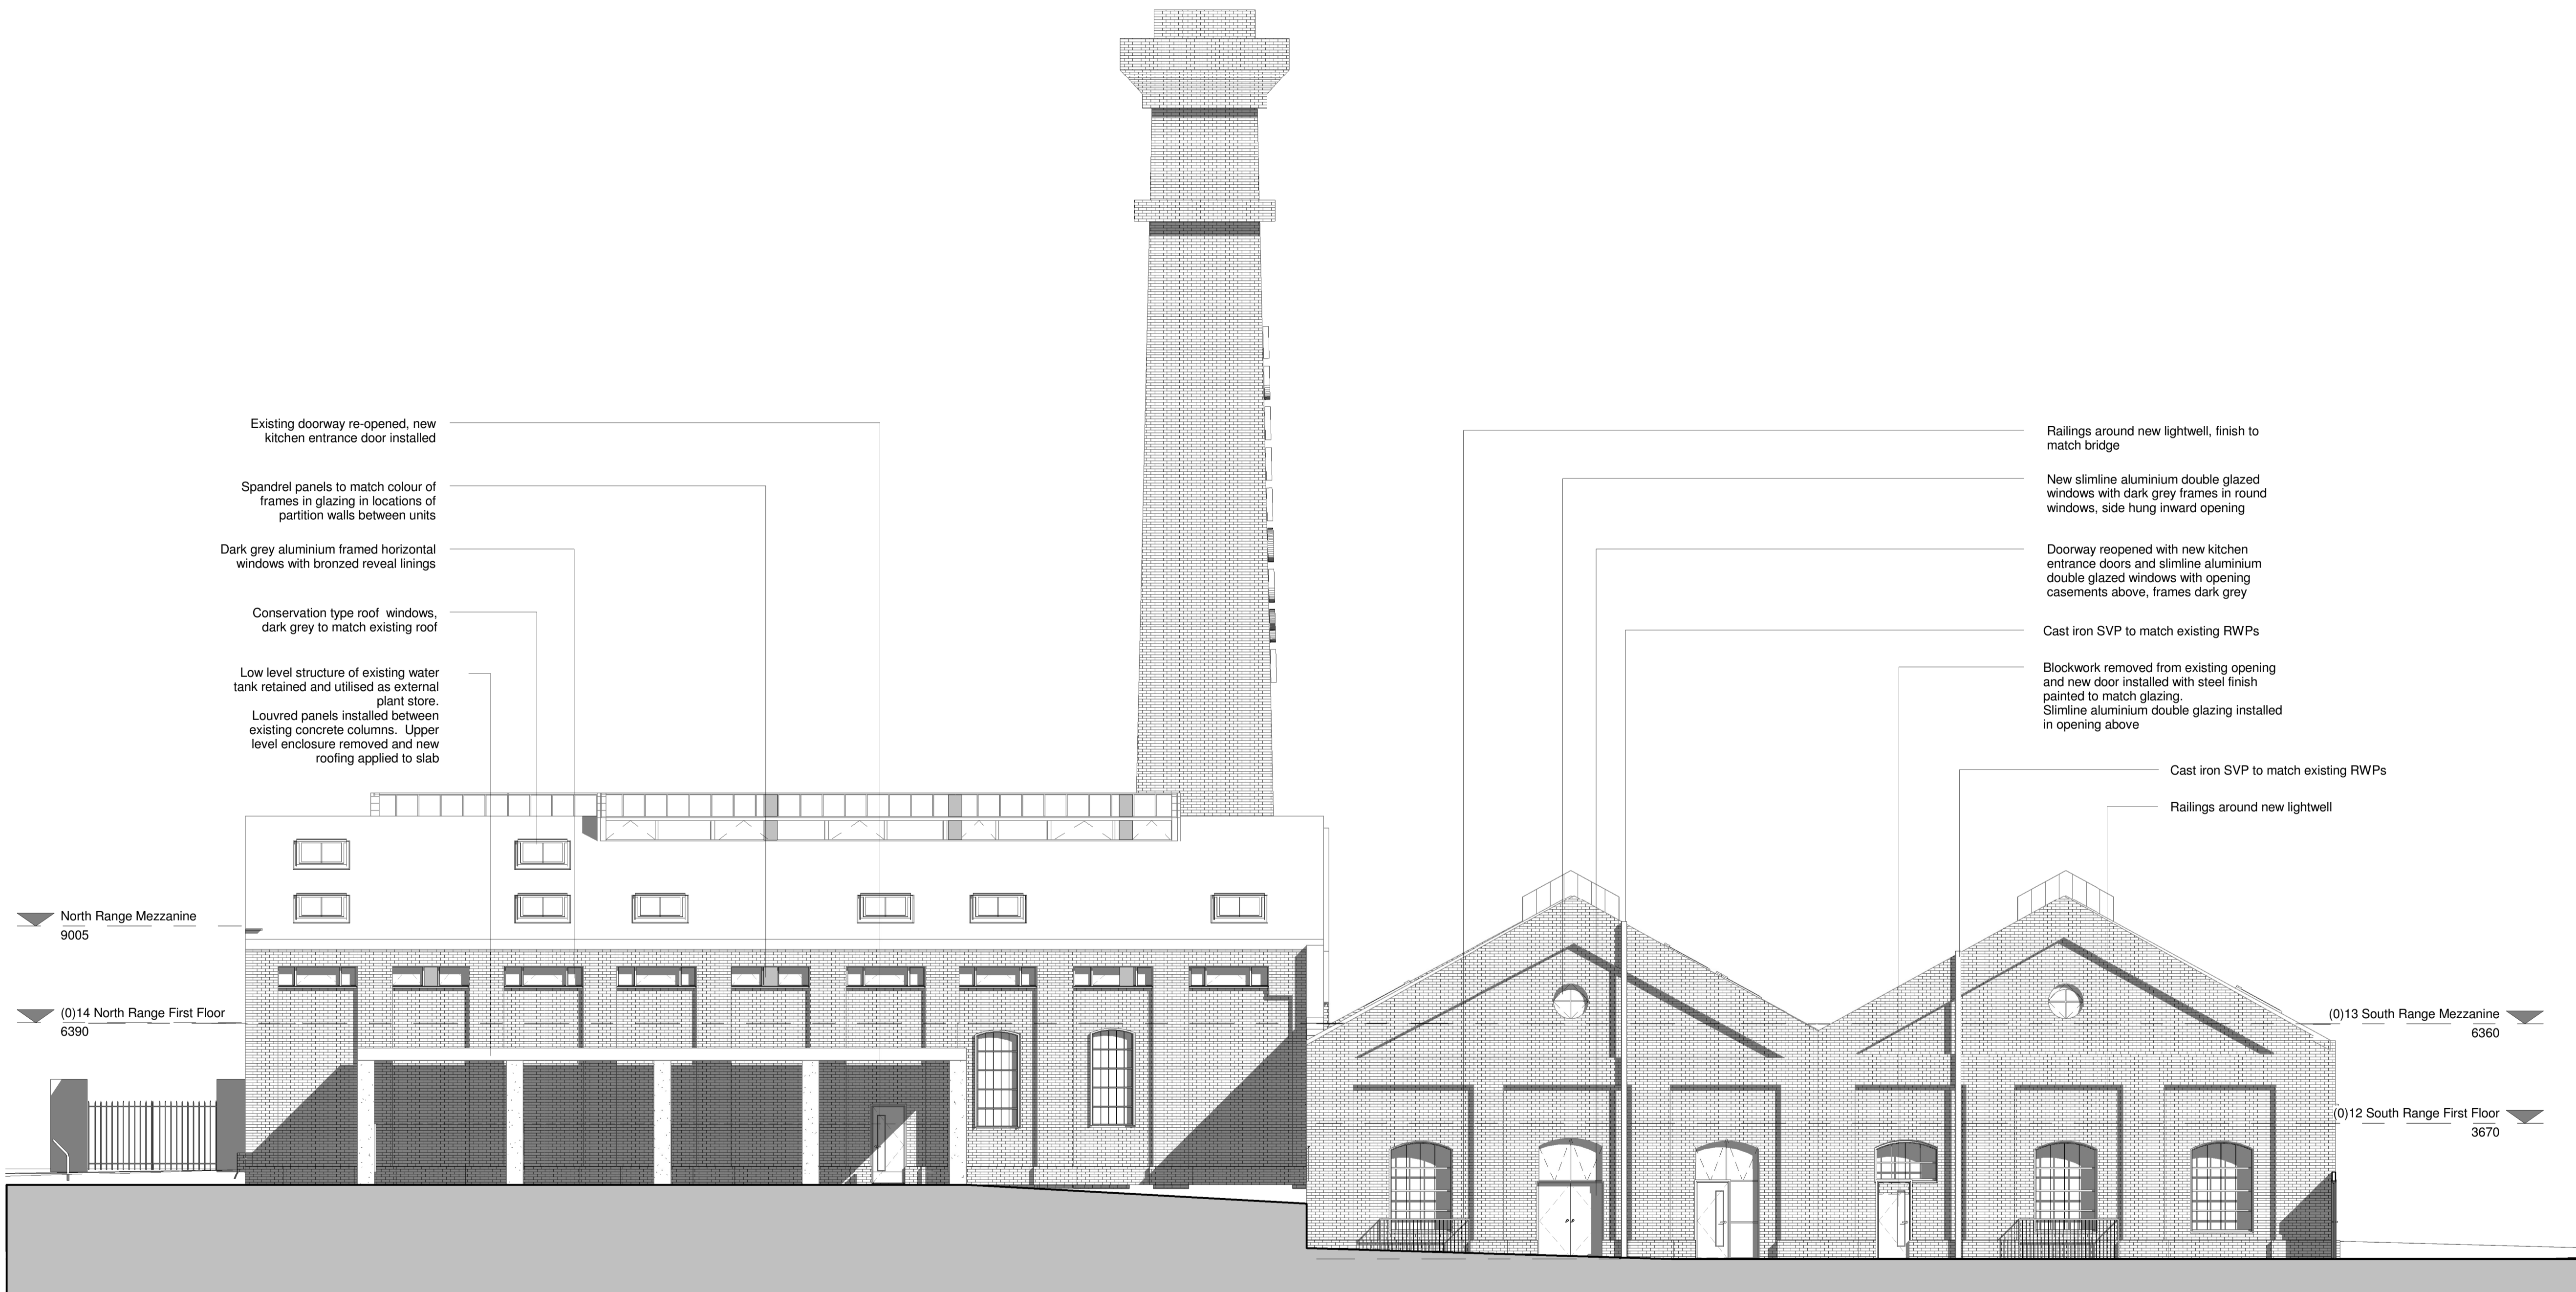

1 West Elevation
1 : 100



Rev.	Date	Rev. Note	By	Check
B	17/10/14	Planning Update		
A	09/10/14	Planning Update		

Rev.	Date	Rev. Note	By	Check
B	17/10/14	Planning Update		
A	09/10/14	Planning Update		

EWI™
EllisWilliams
Architects
151 Rosebery Avenue,
London
EC1R 4AB
T: +44 (0)20 7841 7200

Job Site	Barry Pumpouse		
Drawing Title	Proposed West Elevation		
Status	Planning		
Drawn by	date	checked by	Scale at A1
EWA	17/06/14	RF	1:100
Job No.	Drawing number	Revision	
1899	AG(0)33	B	
Contractors Drawing No.			

0m 2m 4m 6m 8m 10m
VISUAL SCALE 1:100 @ A1