




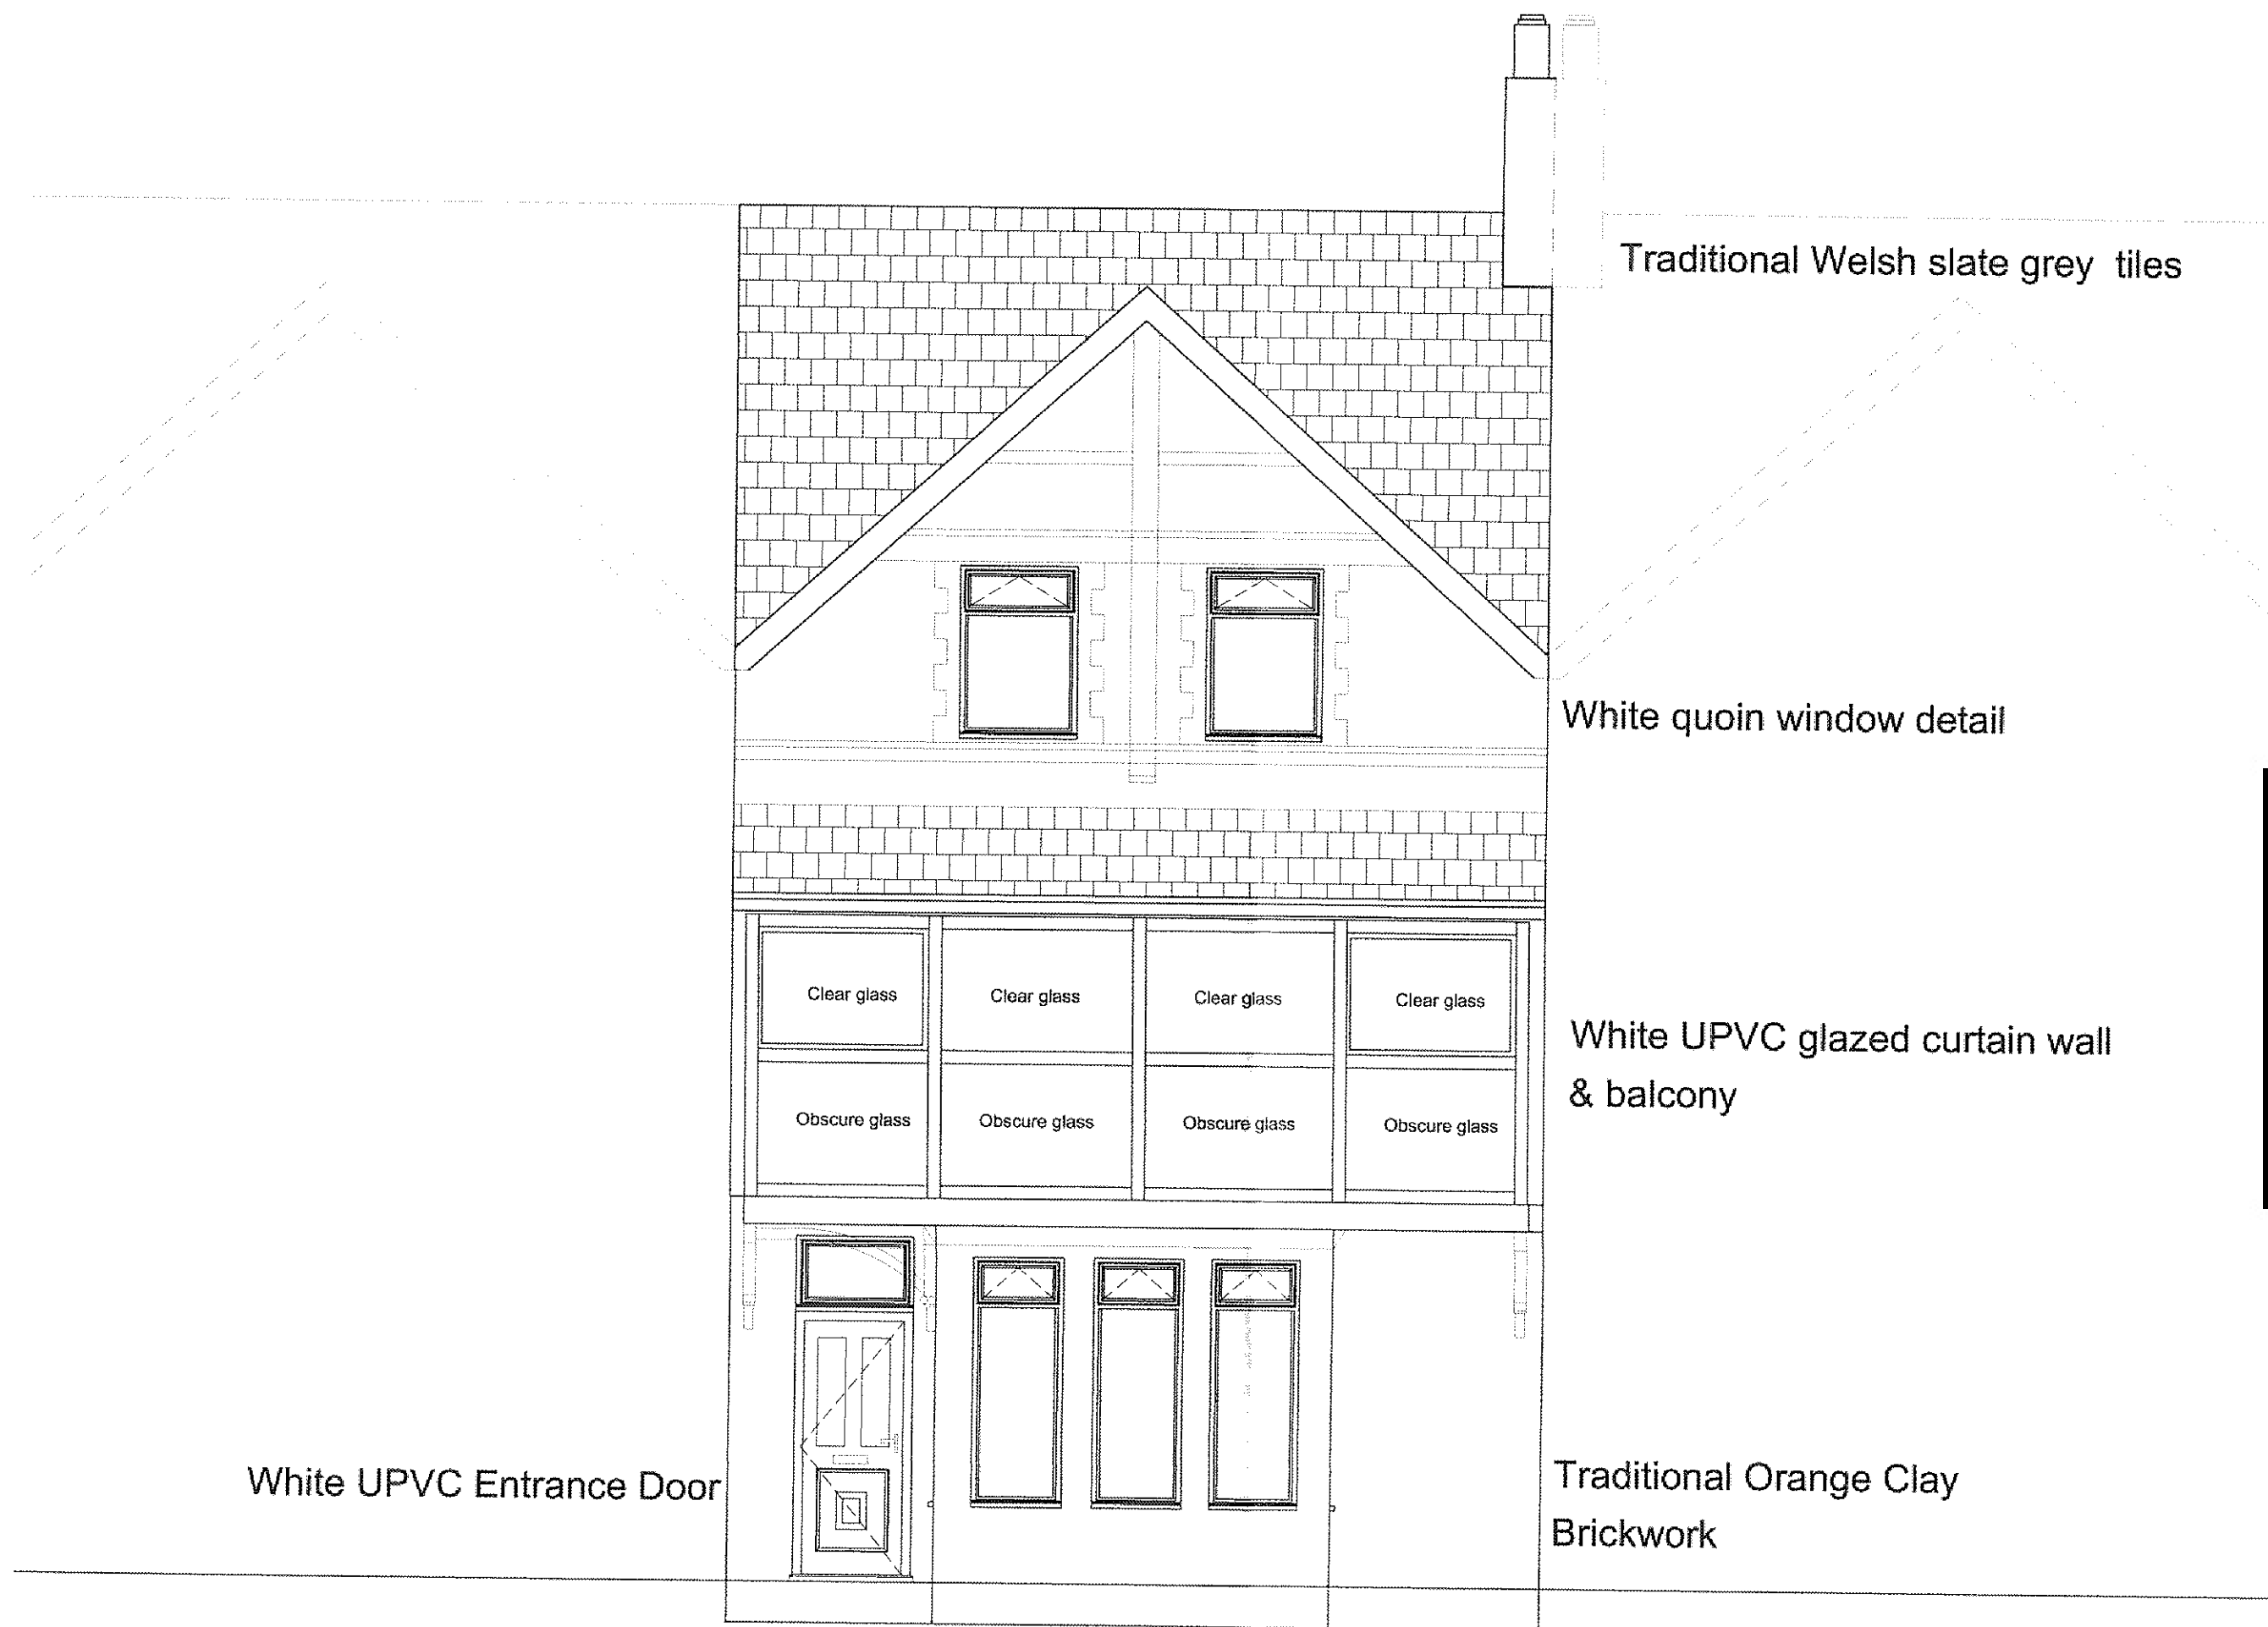


Existing Front Elevation
Scale 1:50

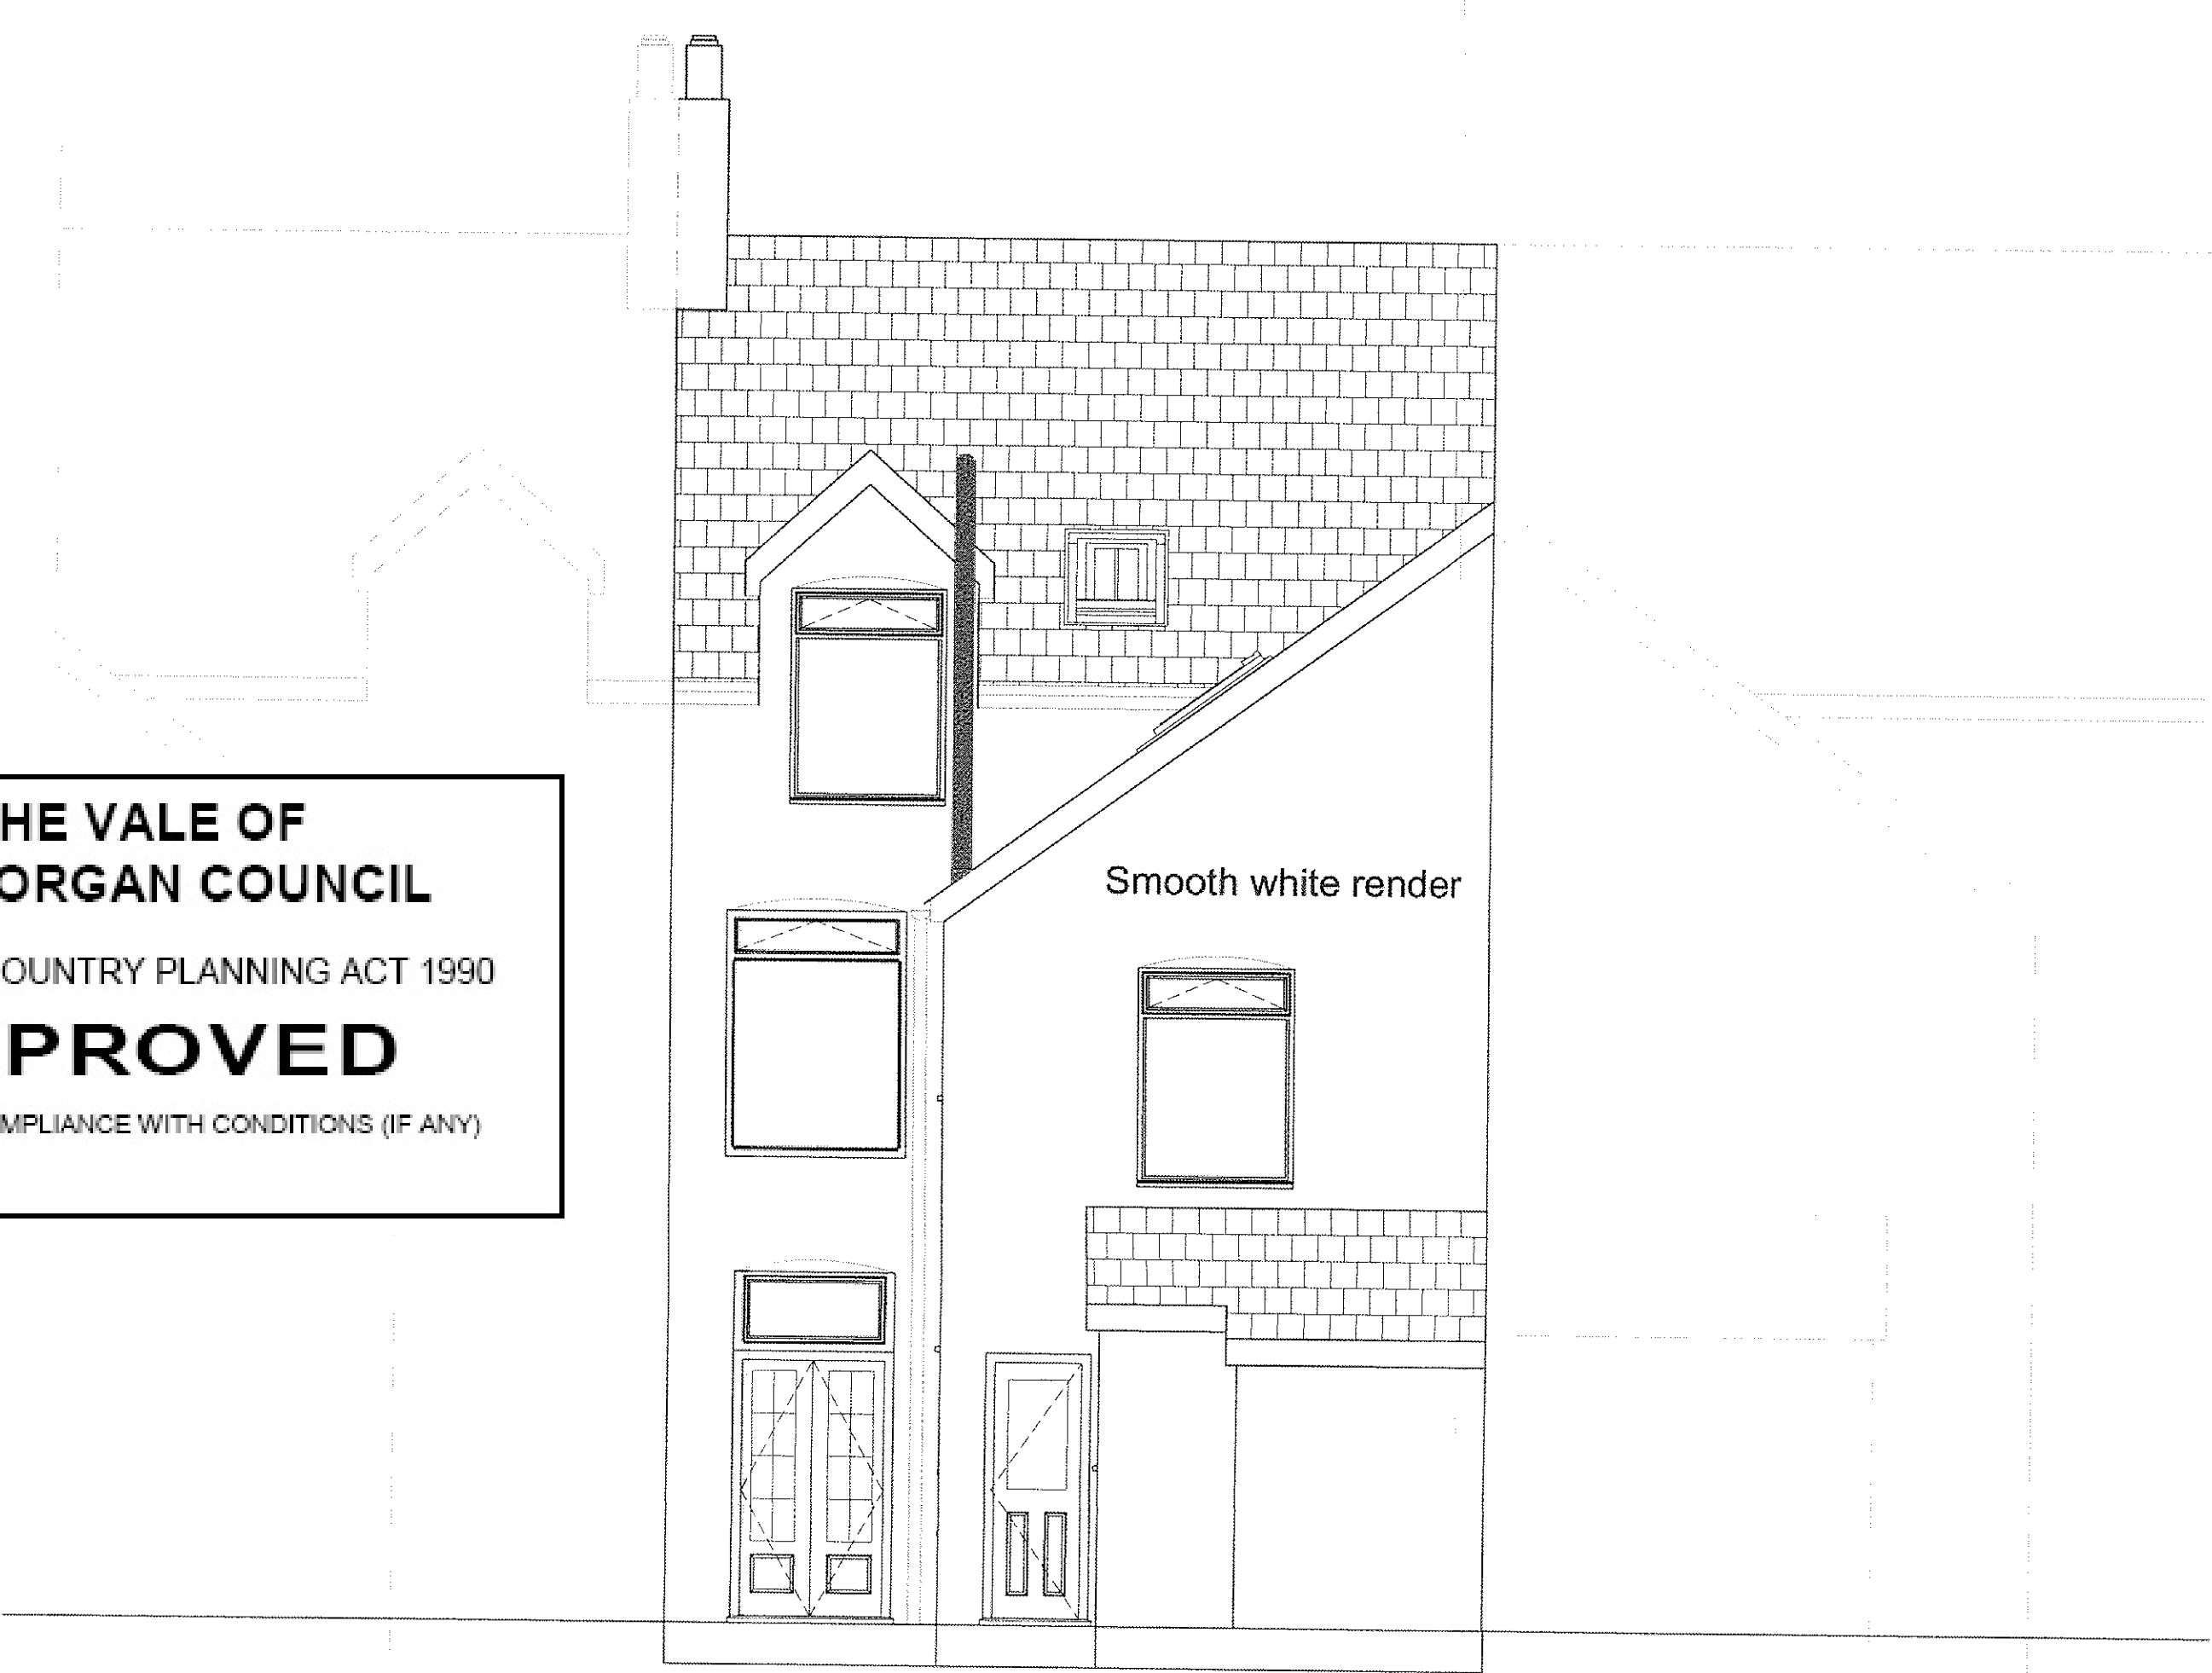

Existing Back Elevation
Scale 1:50

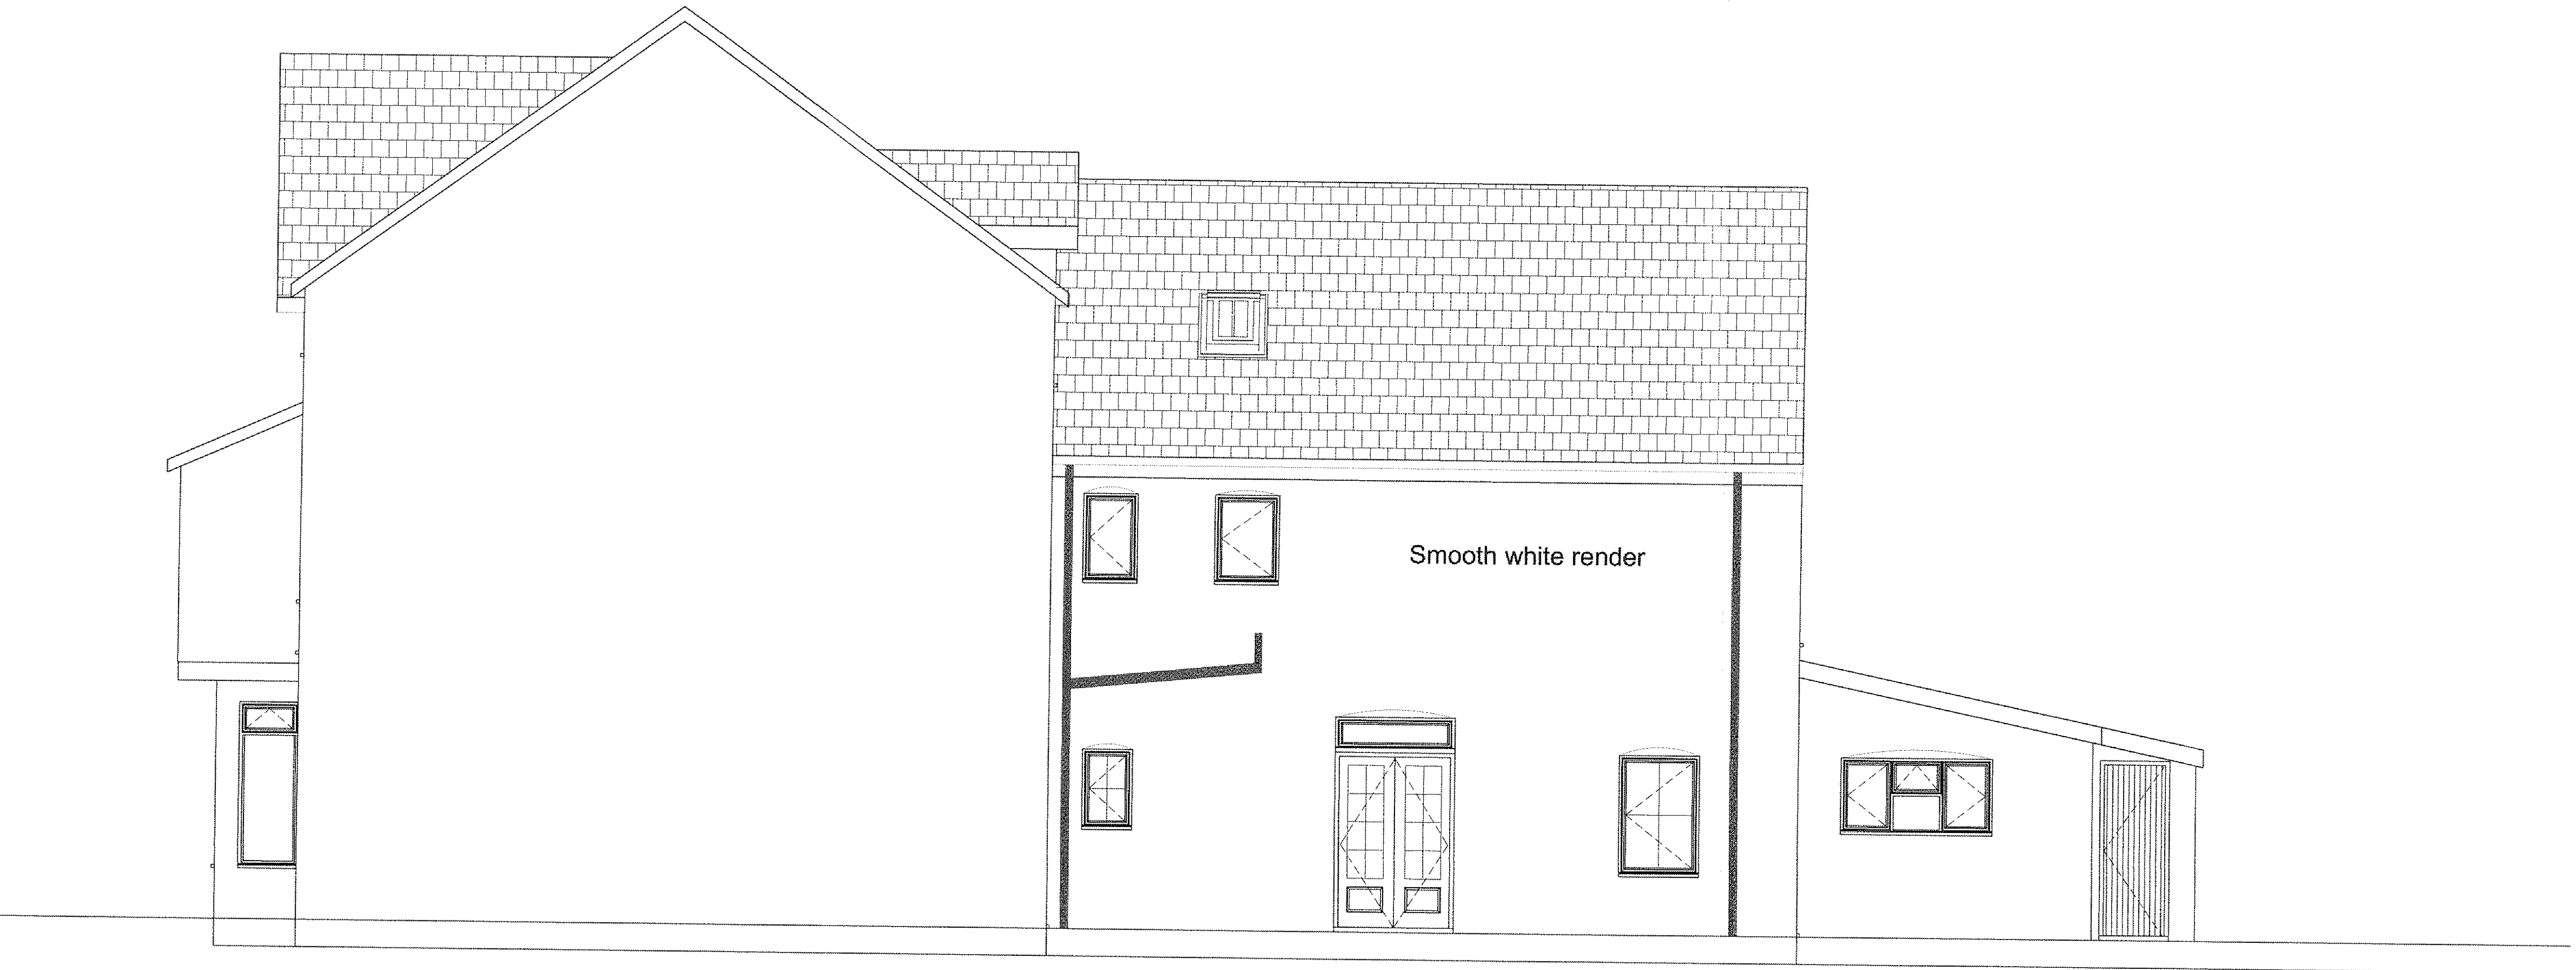

Existing Right Side Elevation
Scale 1:50

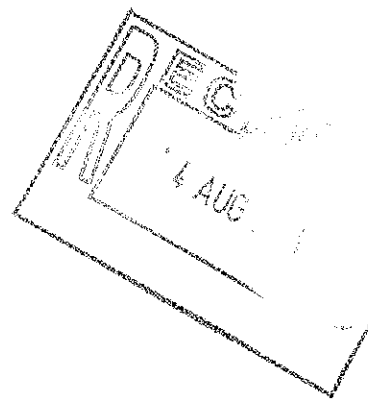

1400929FUL

JUICY DESIGN		client David & Siobhan Forman	
project 30 The Parade Barry Vale of Glamorgan CF62 6SE	checked	project number	F0338HR
	drawn JRP	drawing number	01 - Existing
	scale 1:50	date 27 July 2014	file