




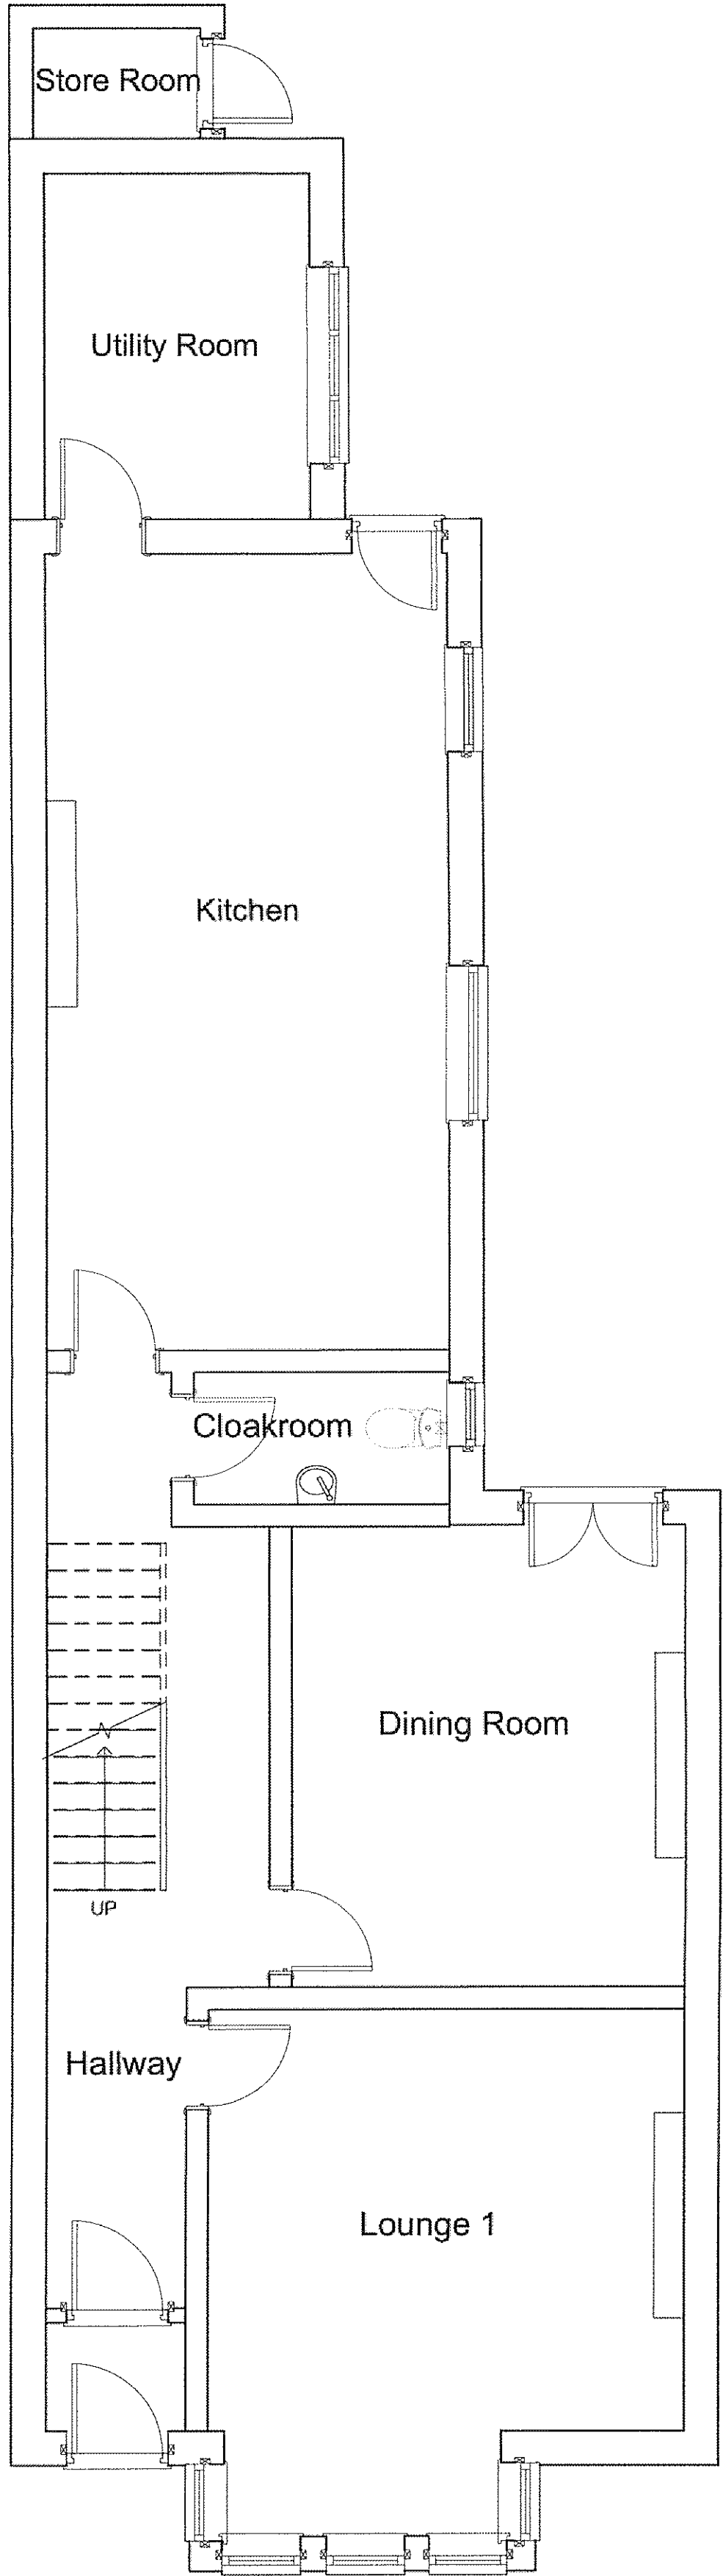


Existing Ground Floor Plan
Scale 1:50

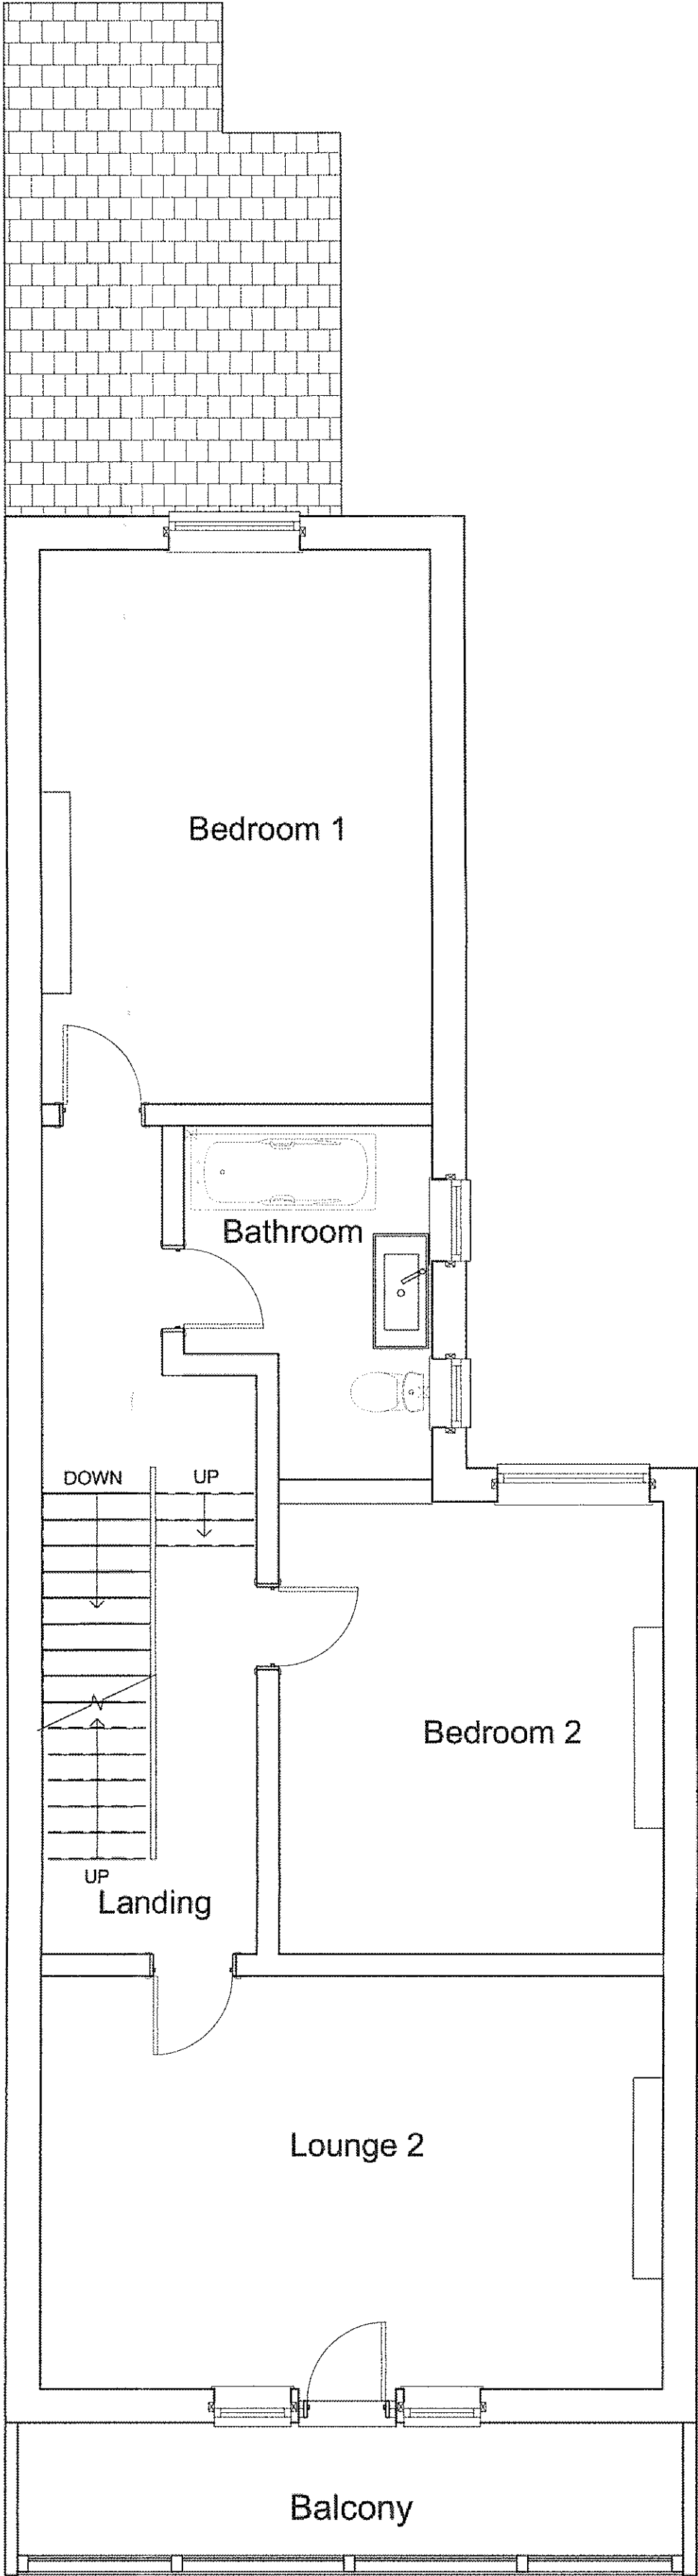

Existing First Floor Plan
Scale 1:50

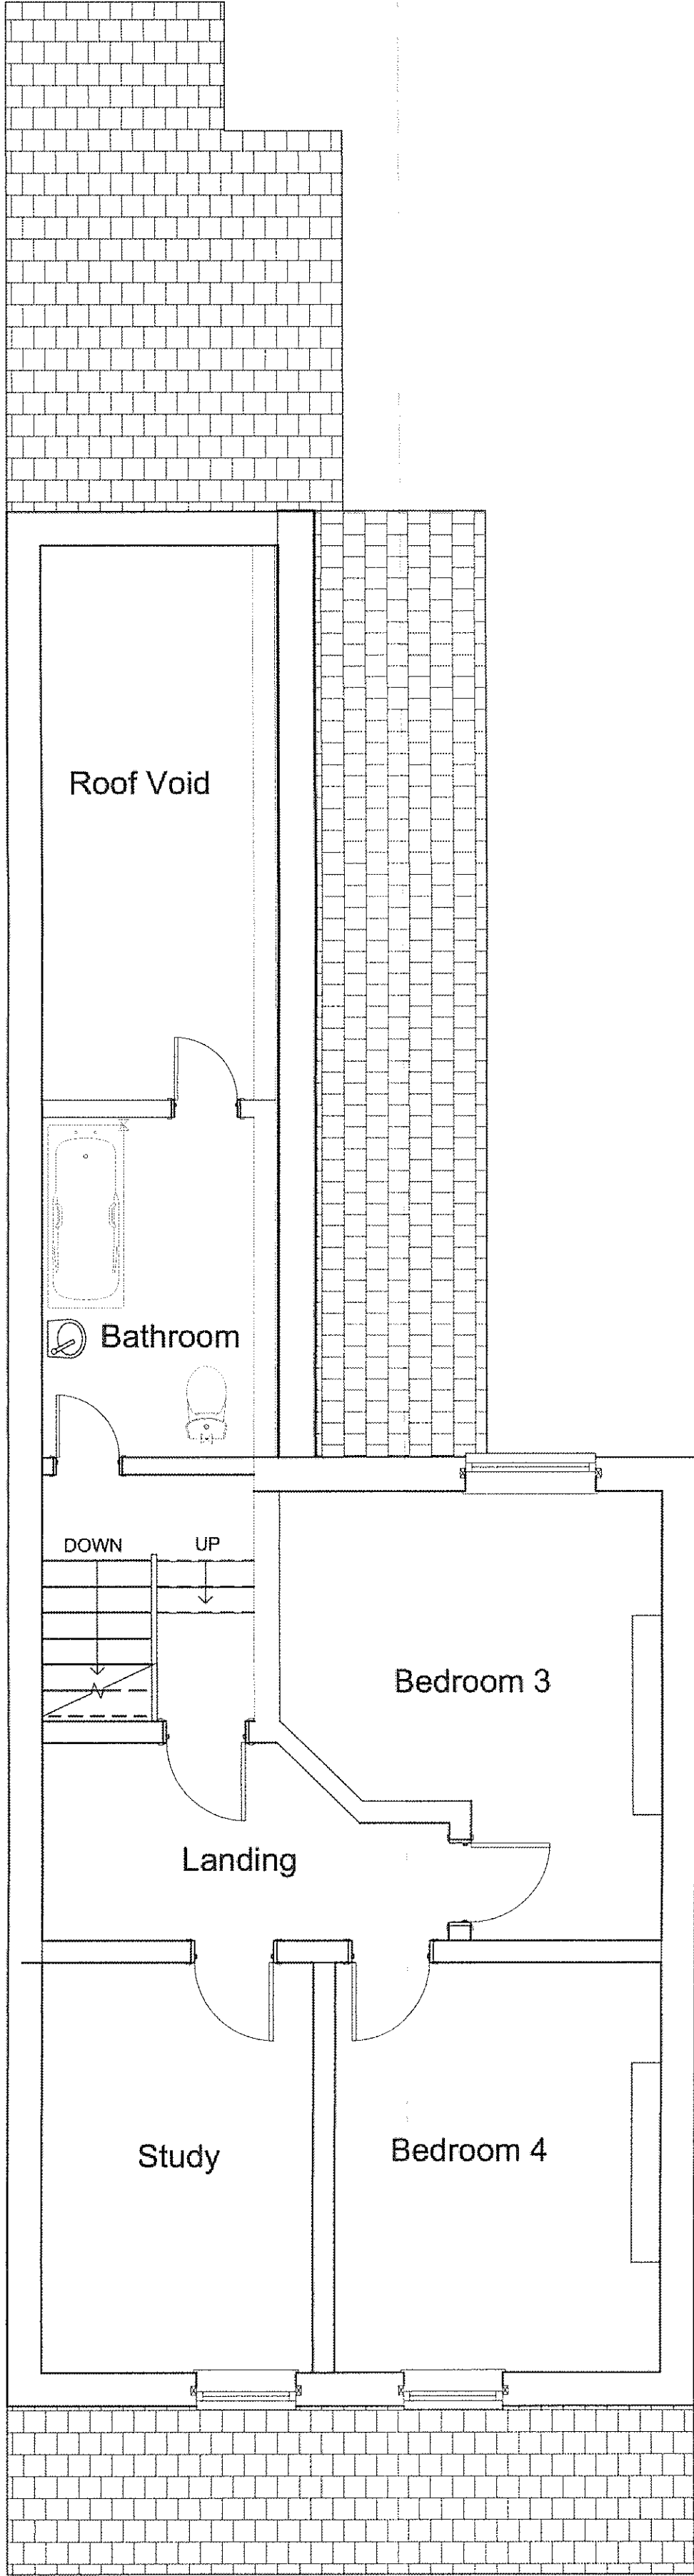

Existing Second Floor Plan
Scale 1:50

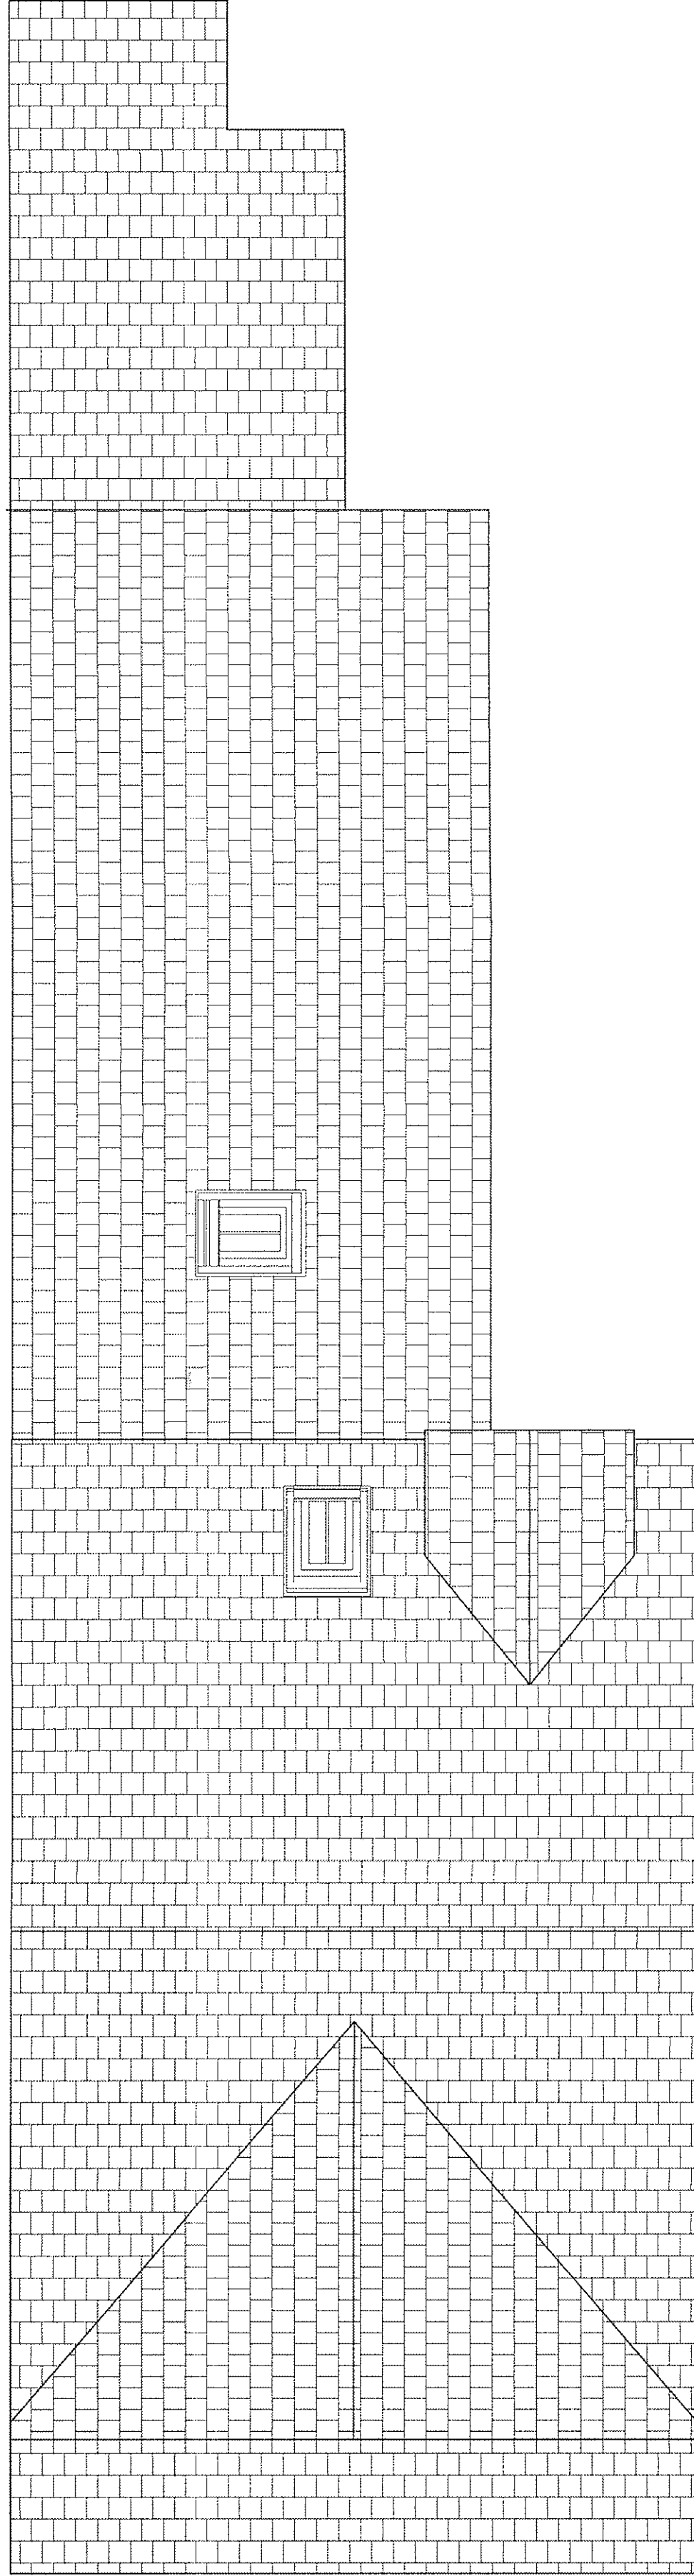


Existing Roof Plan
Scale 1:50

THE VALE OF
GLAMORGAN COUNCIL

TOWN AND COUNTRY PLANNING ACT 1990

APPROVED

SUBJECT TO COMPLIANCE WITH CONDITIONS (IF ANY)

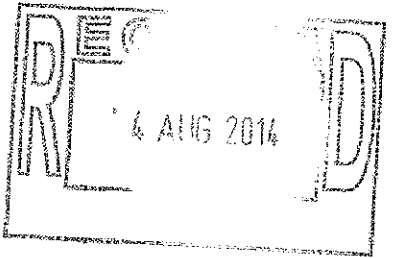

1400929FUL

JUICY DESIGN		client David & Siobhan Forman	
project 30 The Parade Barry Vale of Glamorgan CF62 6SE	drawing EXISTING PLANS	checked	project number F0338HR
		drawn JRP	drawing number 02 - Existing
		scale 1:50	
		date 27 July 2014	file

JUICY DESIGN
46 Glandia Dwydd, Barry, Vale of Glamorgan, CF63 4BG
Telephone: +44 (0)1446 700571 Website: www.juicyinteriors.co.uk