



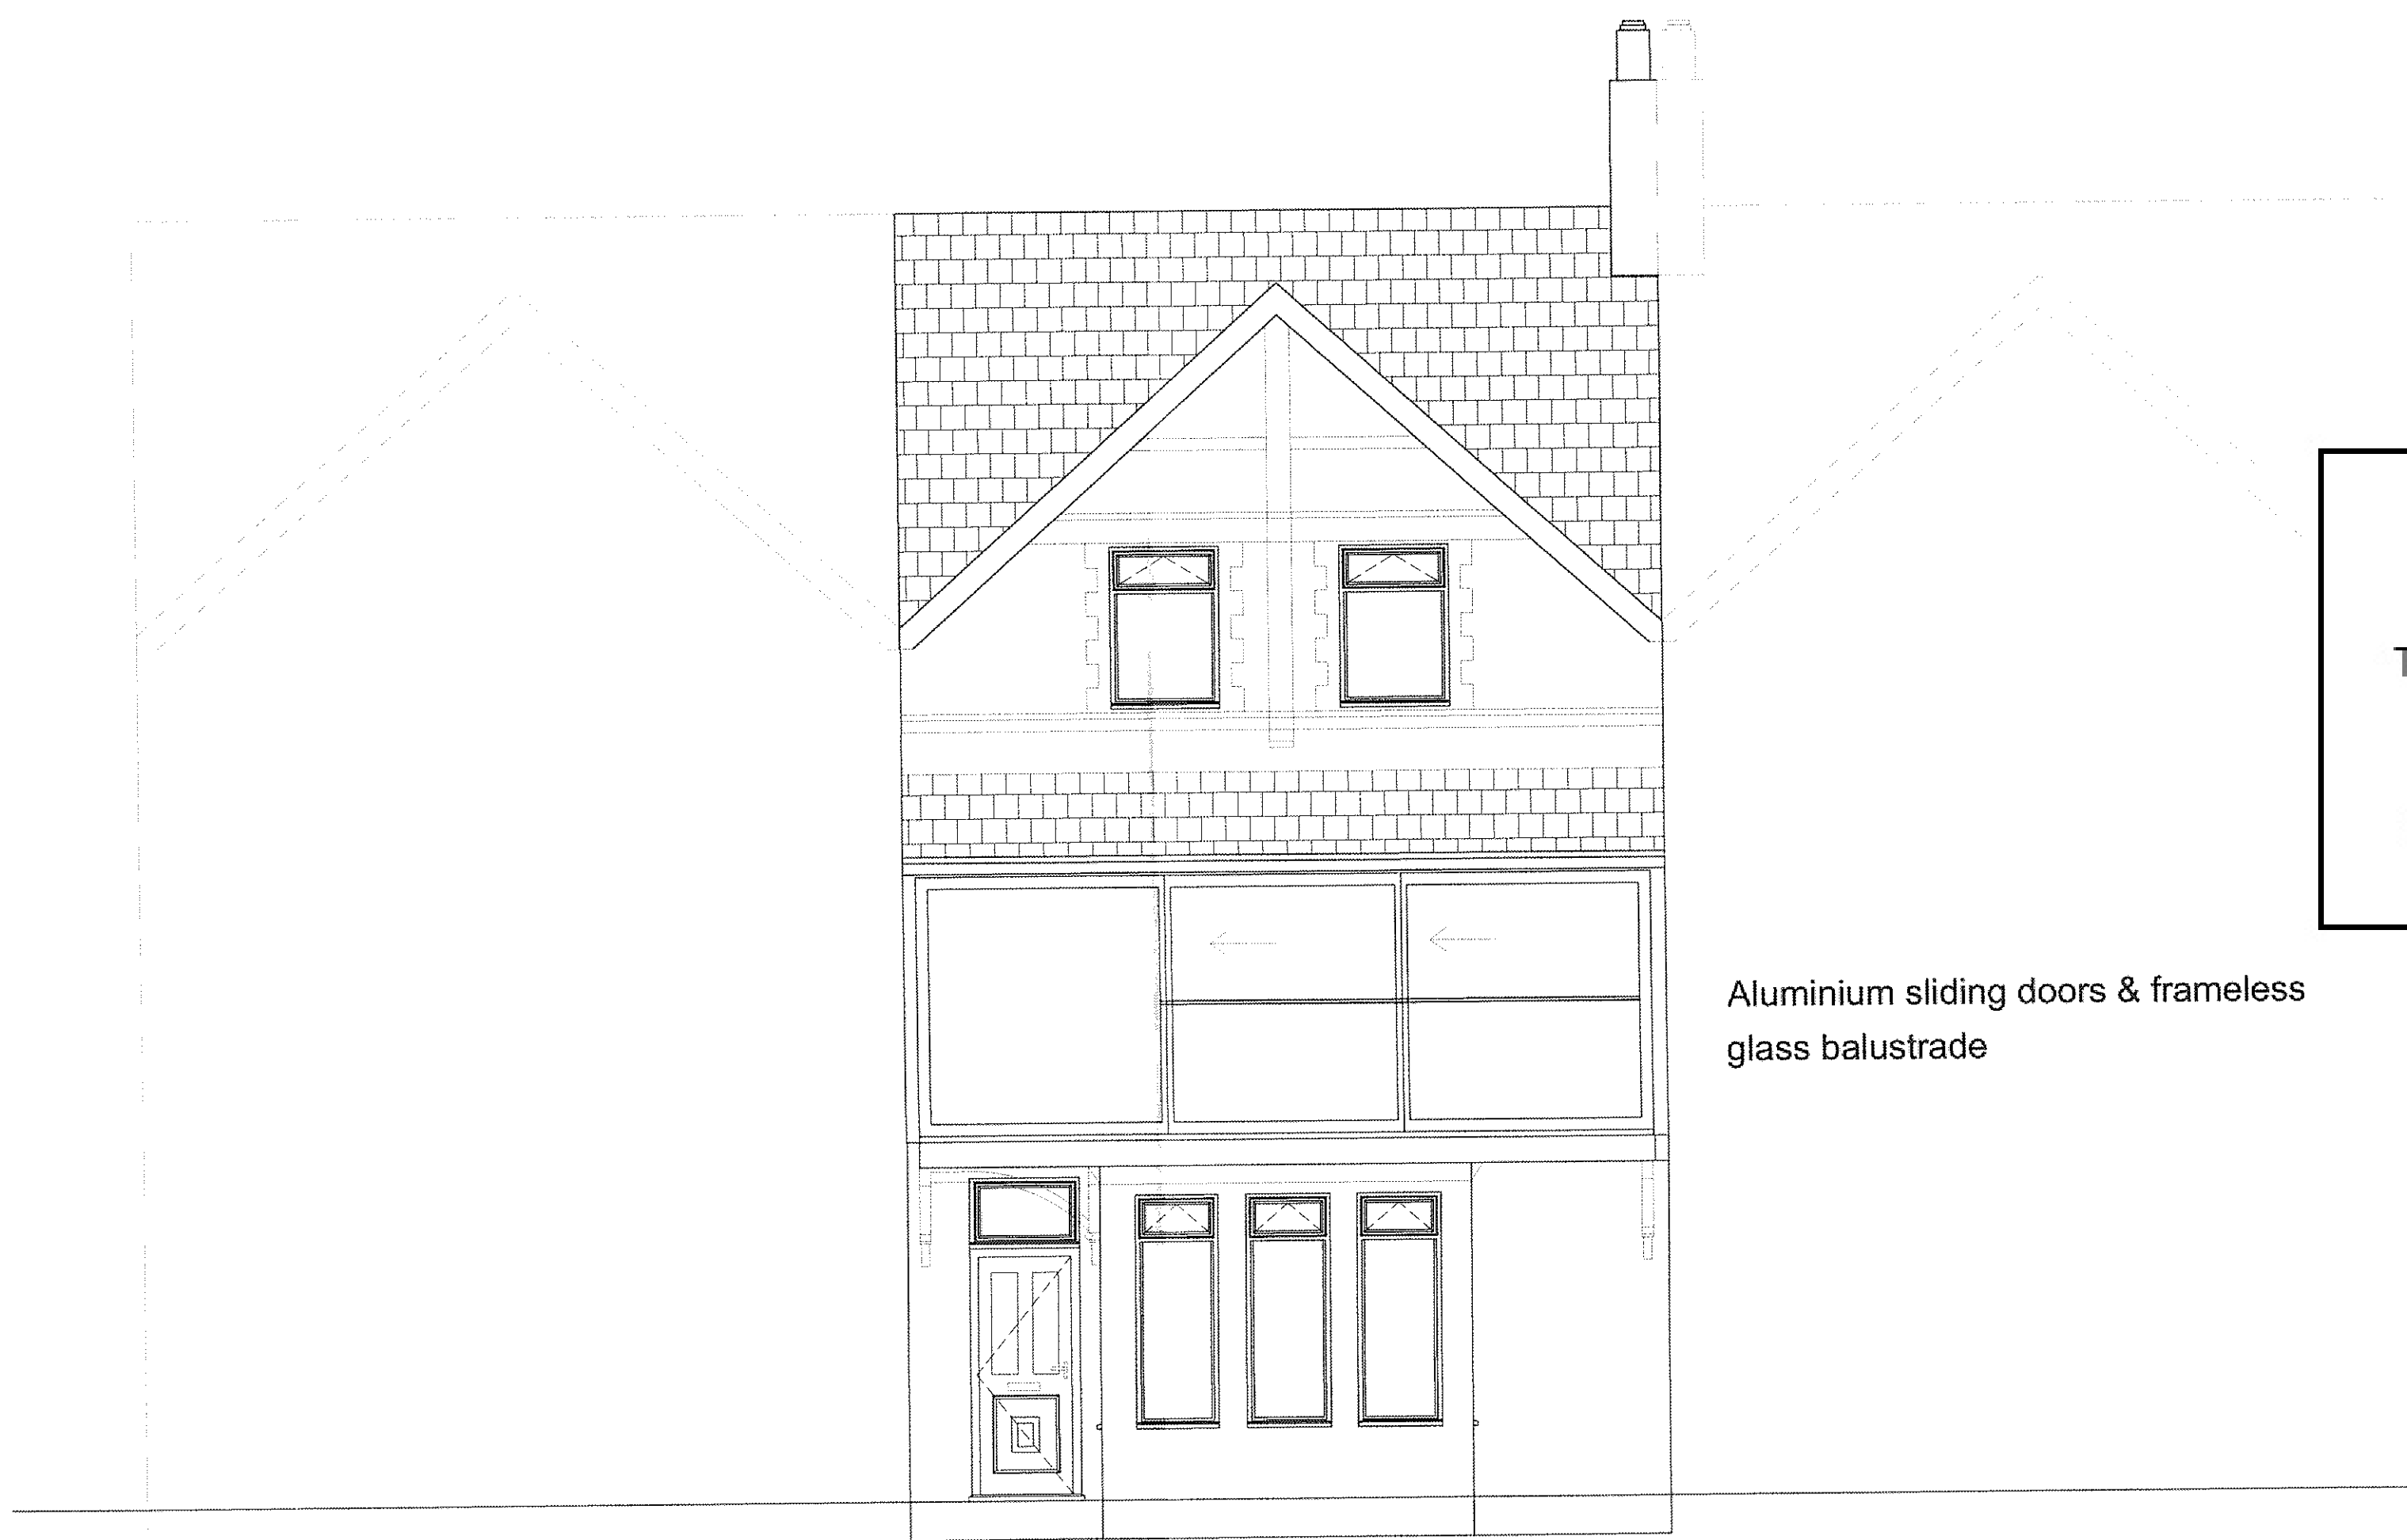


Proposed Front Elevation
Scale 1:50



Proposed Back Elevation
Scale 1:50

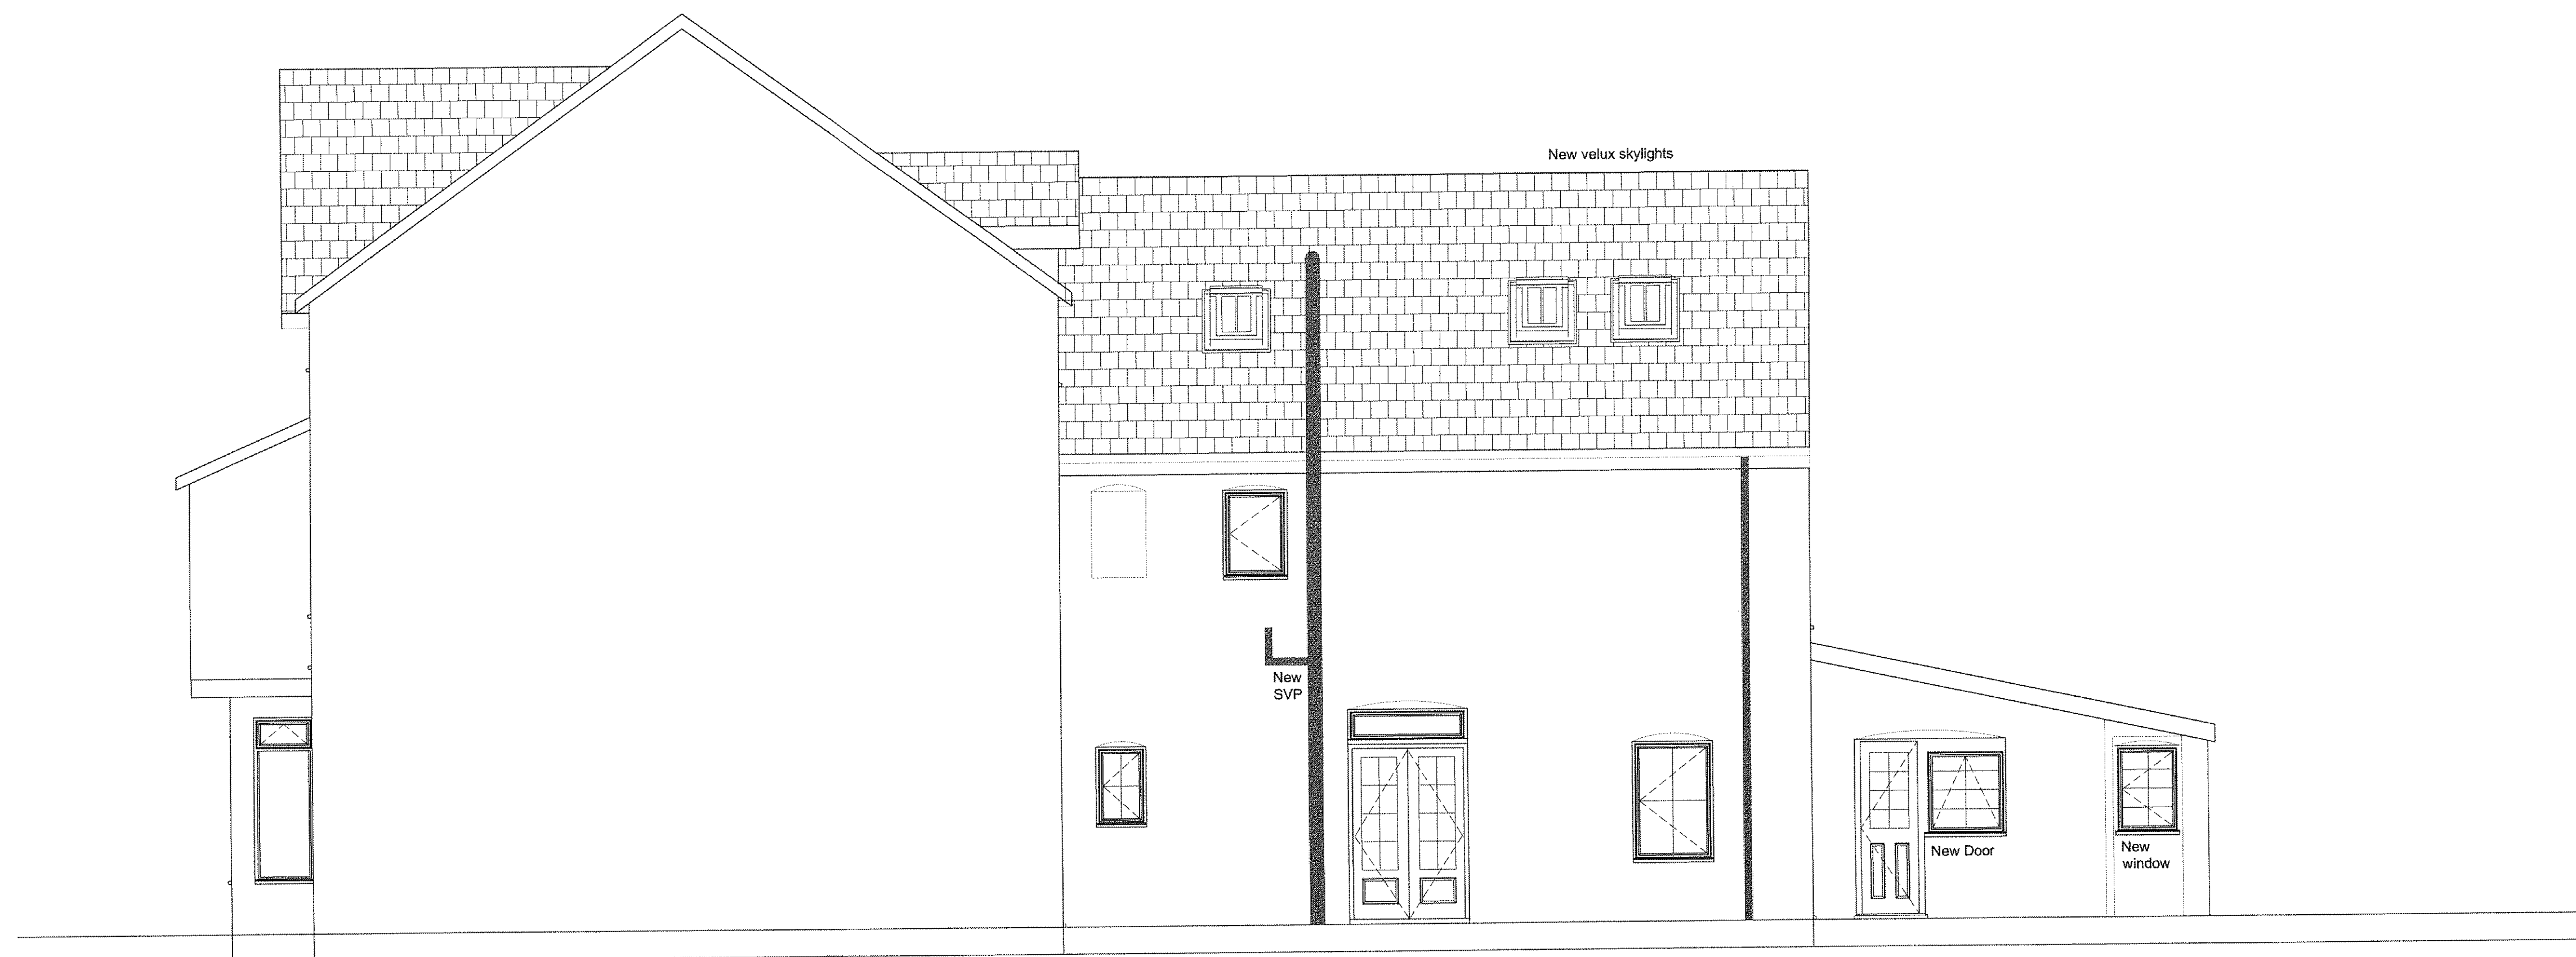

Proposed Right Side Elevation
Scale 1:50

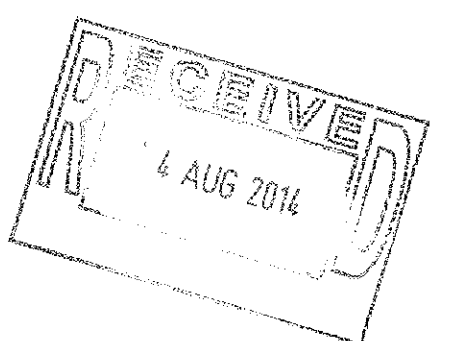

1400929FUL

JUICY DESIGN		client David & Siobhan Forman	
project 30 The Parade Barry Vale of Glamorgan CF62 6SE		drawing PROPOSED ELEVATIONS	
checked	project number F0338HR	drawn JRP	drawing number 03 - Proposed
scale 1:50		date 27 July 2014	file
JUICY DESIGN 48 Glanfa Dafydd, Barry, Vale of Glamorgan, CF63 4BG Telephone: +44 (0)1446 700571 Website: www.juicyinteriors.co.uk			