




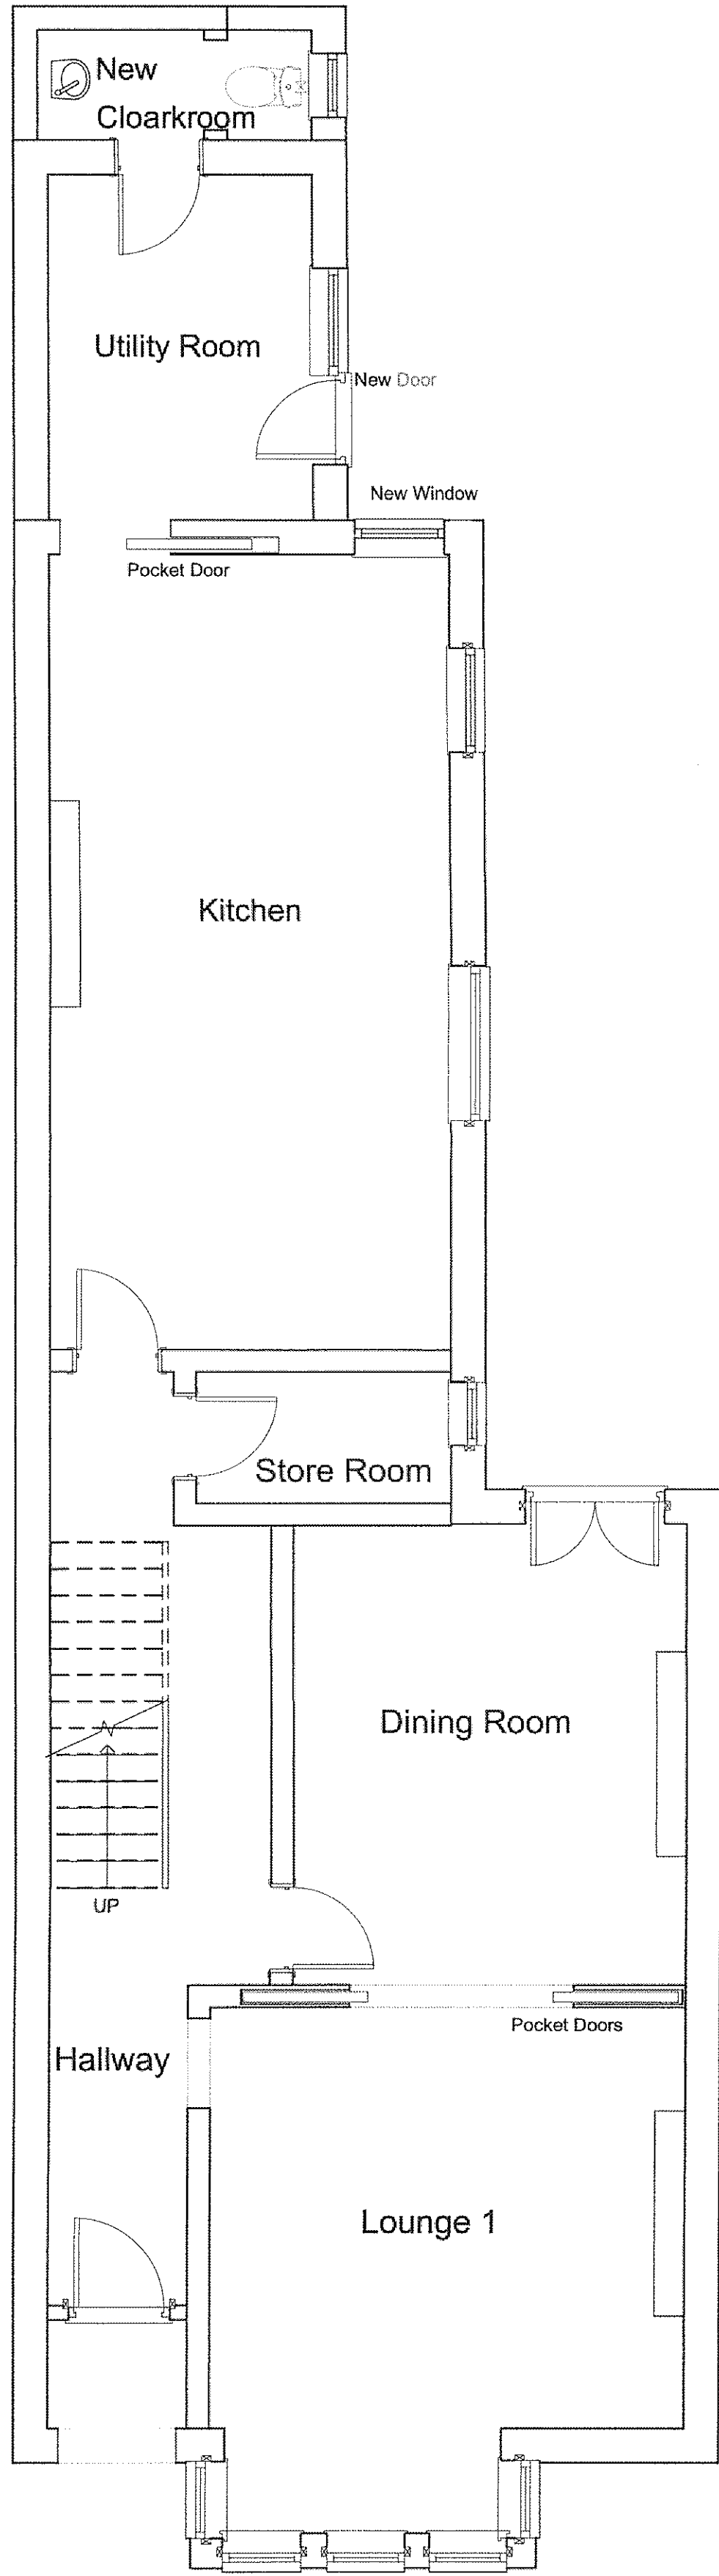


Proposed Ground Floor Plan
Scale 1:50

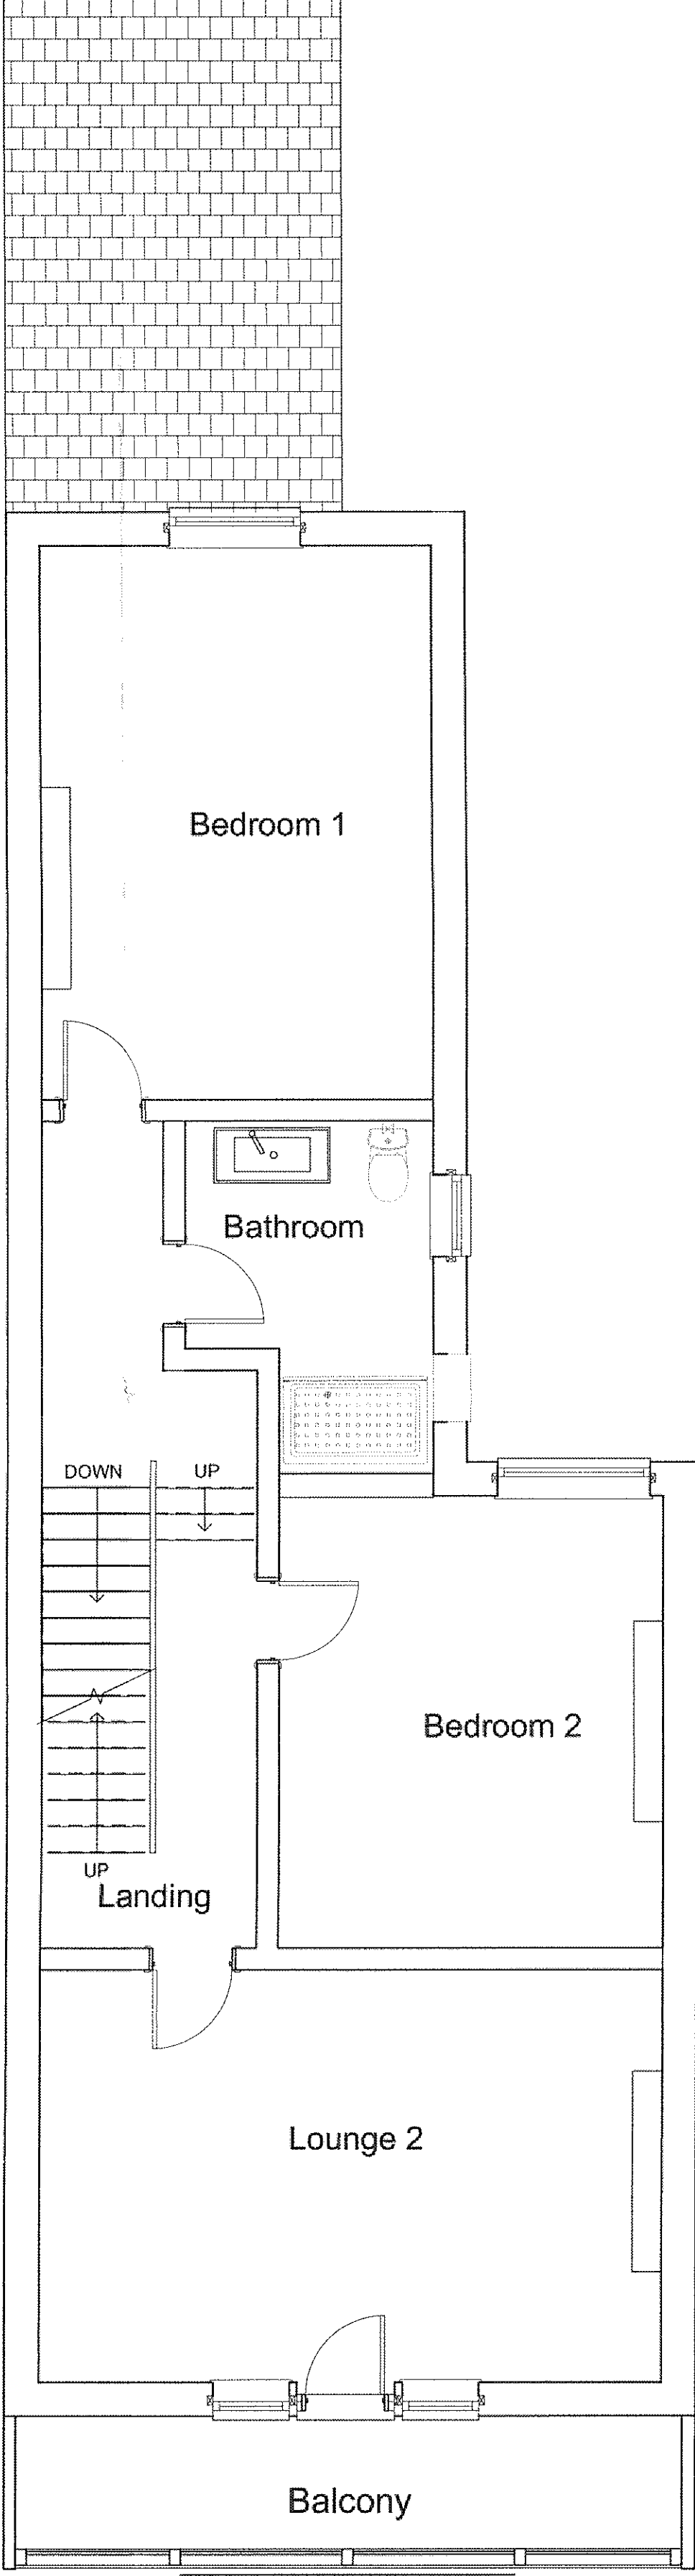

Proposed First Floor Plan
Scale 1:50

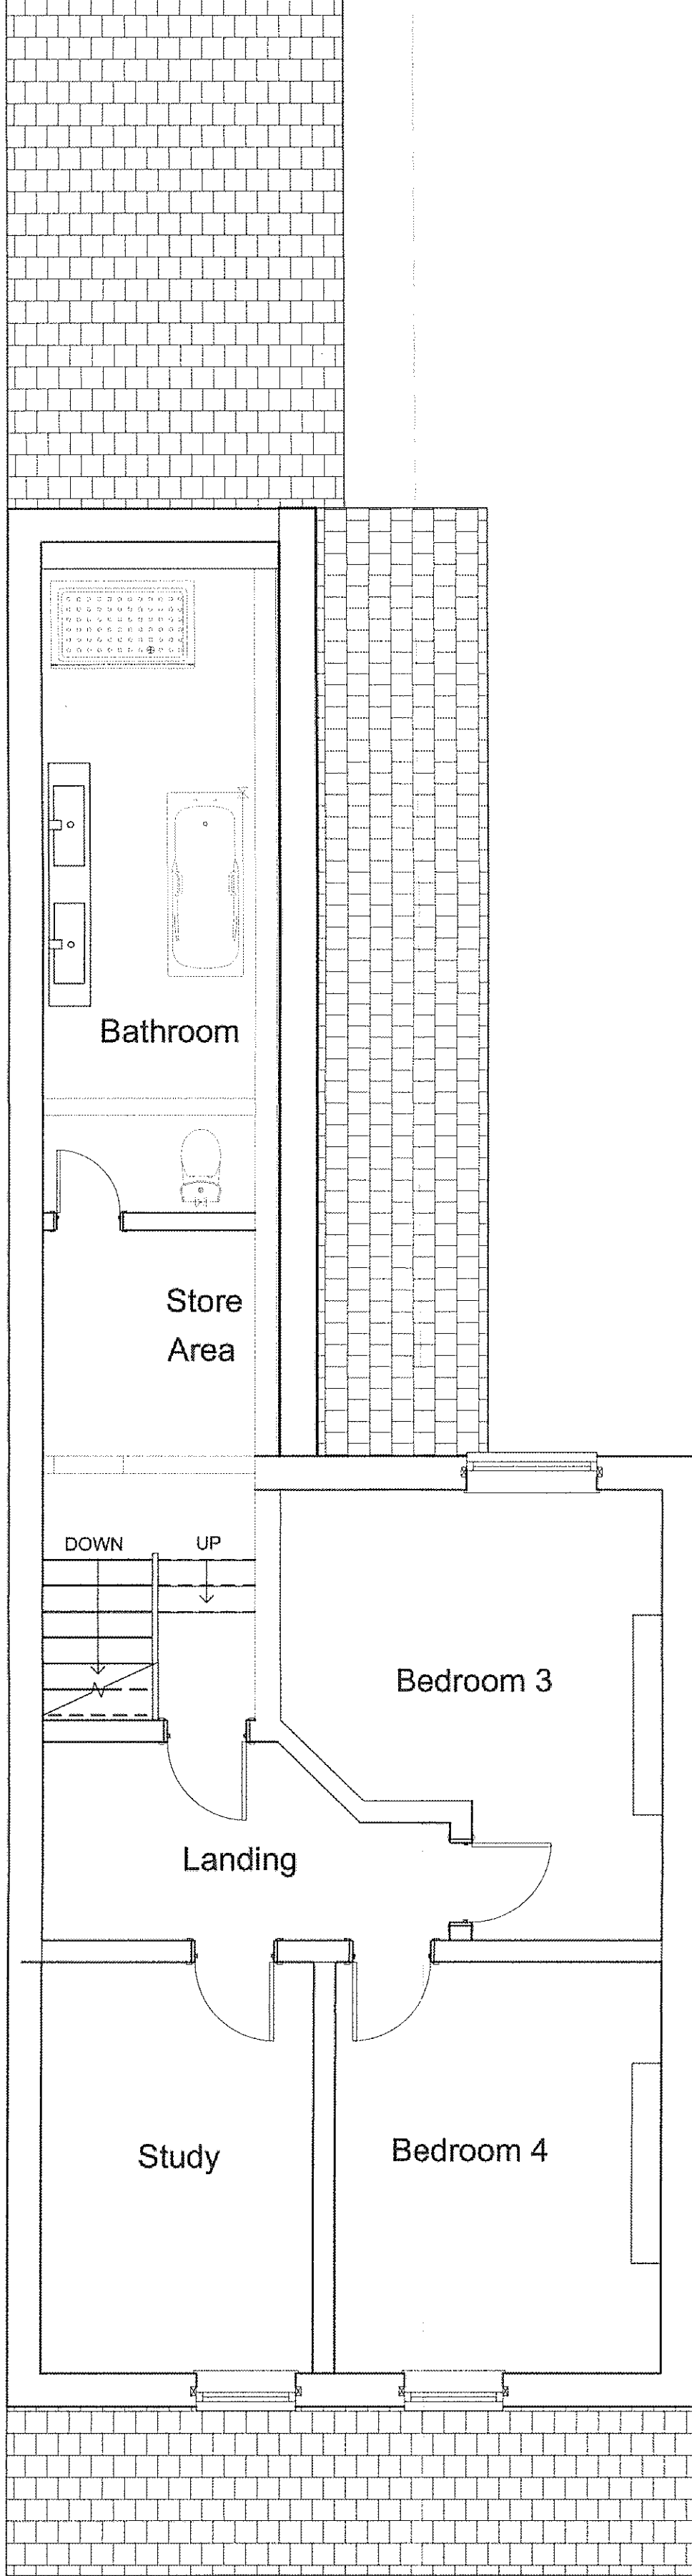

Proposed Second Floor Plan
Scale 1:50

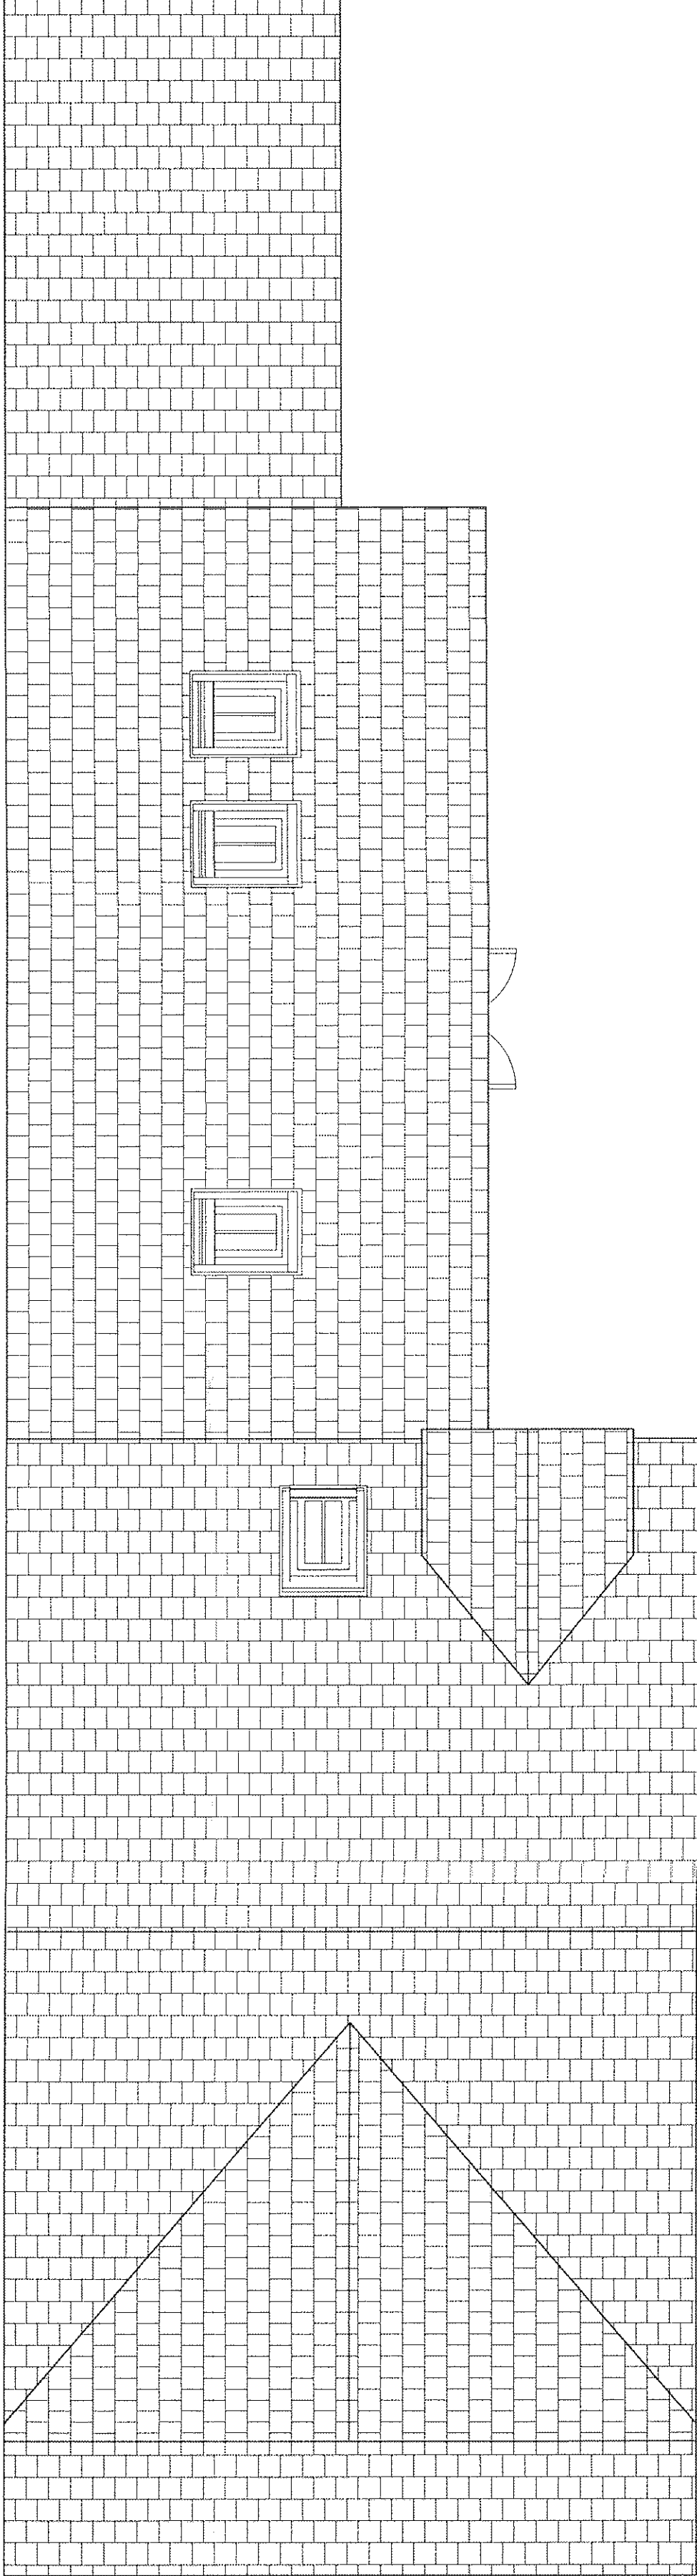


Proposed Roof Plan
Scale 1:50

THE VALE OF
GLAMORGAN COUNCIL

TOWN AND COUNTRY PLANNING ACT 1990

APPROVED

SUBJECT TO COMPLIANCE WITH CONDITIONS (IF ANY)

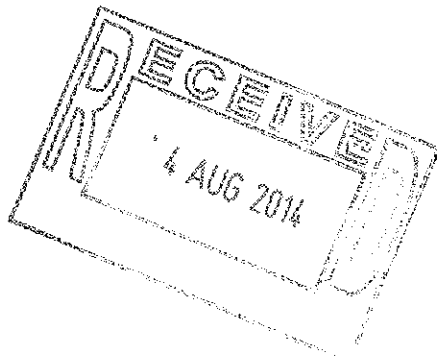

1400929FUL

JUICY DESIGN		client David & Siobhan Forman	
project 30 The Parade Barry Vale of Glamorgan CF62 6SE	drawing PROPOSED PLANS	checked	project number F0338HR
		drawn JRP	drawing number 04- Proposed
		scale 1:50	
		date 27 July 2014	file