


THE VALE OF GLAMORGAN COUNCIL
SUPERSEDED

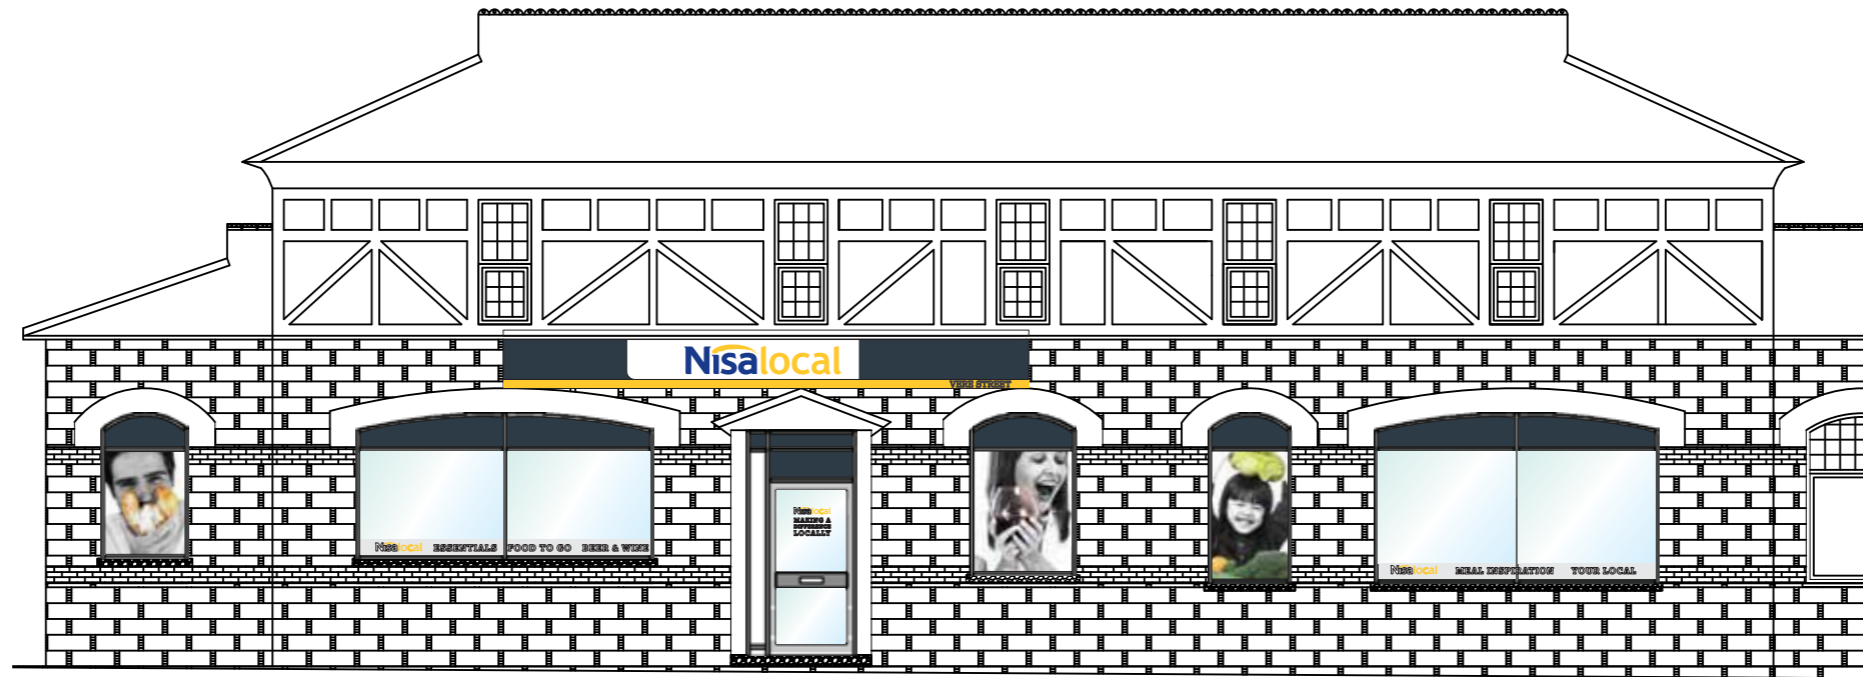

PROPOSED FRONT ELEVATION

(SCALE 1:100)