




Front Elevation

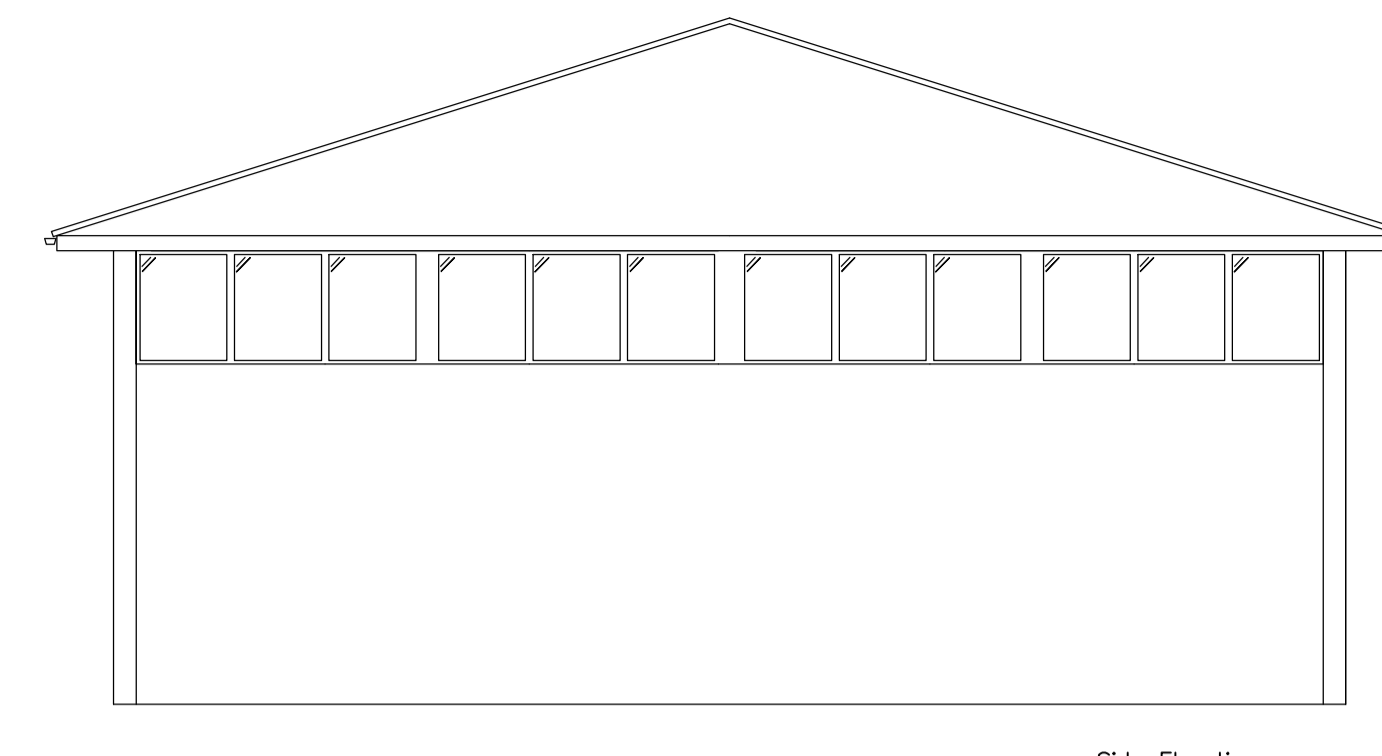

Side Elevation

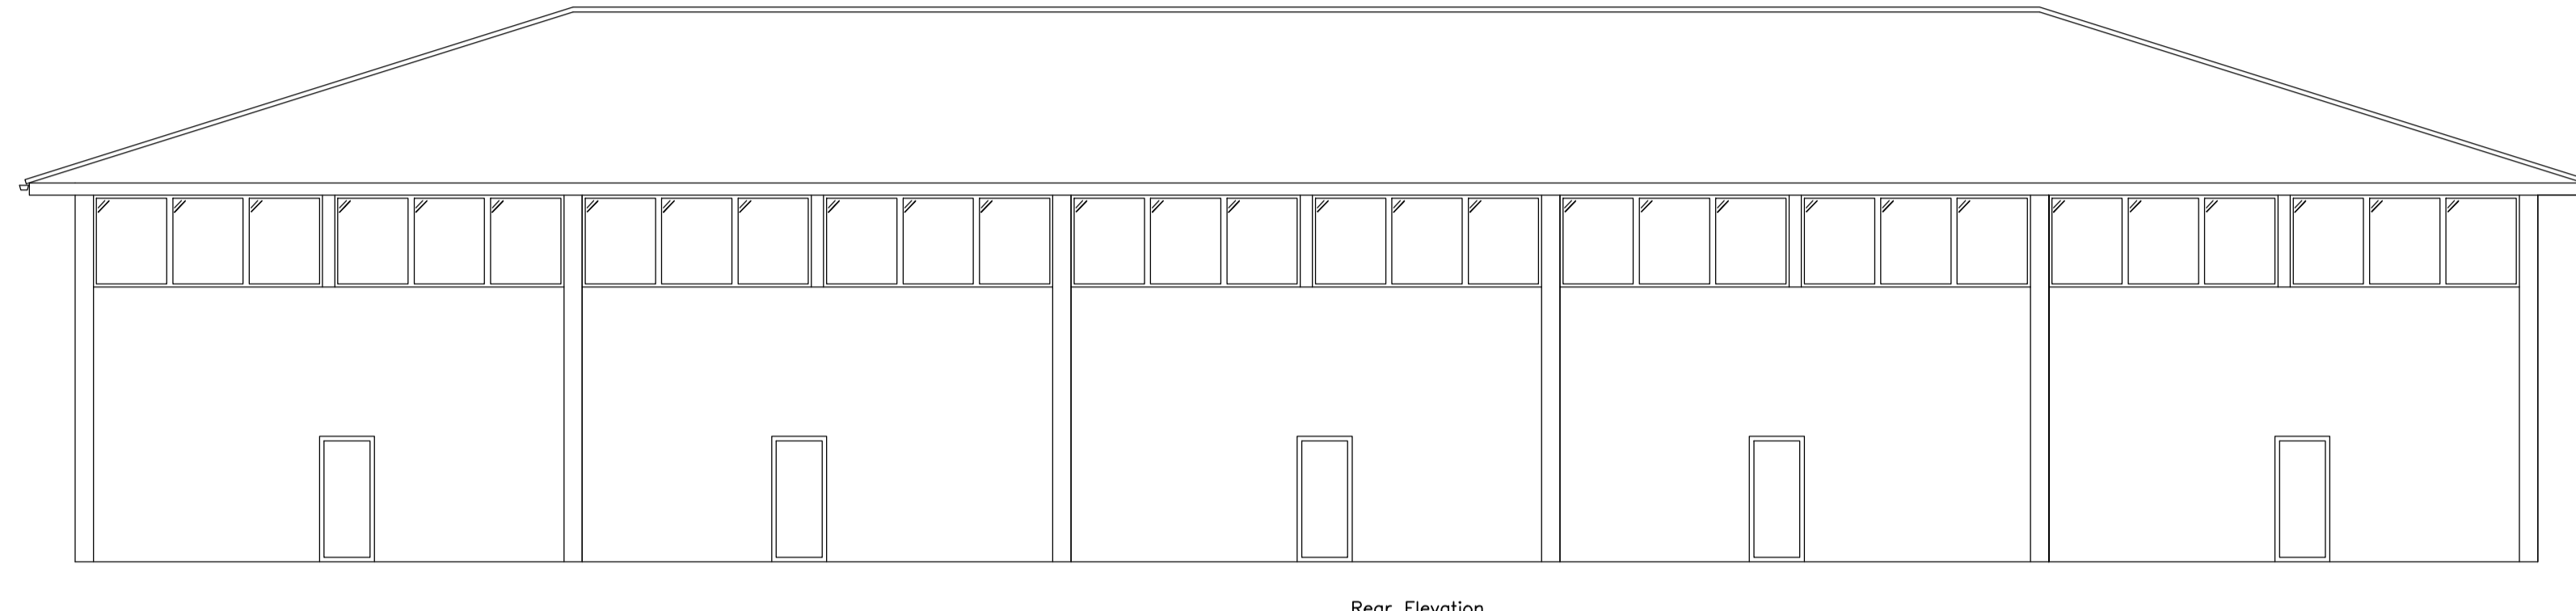


Rear Elevation

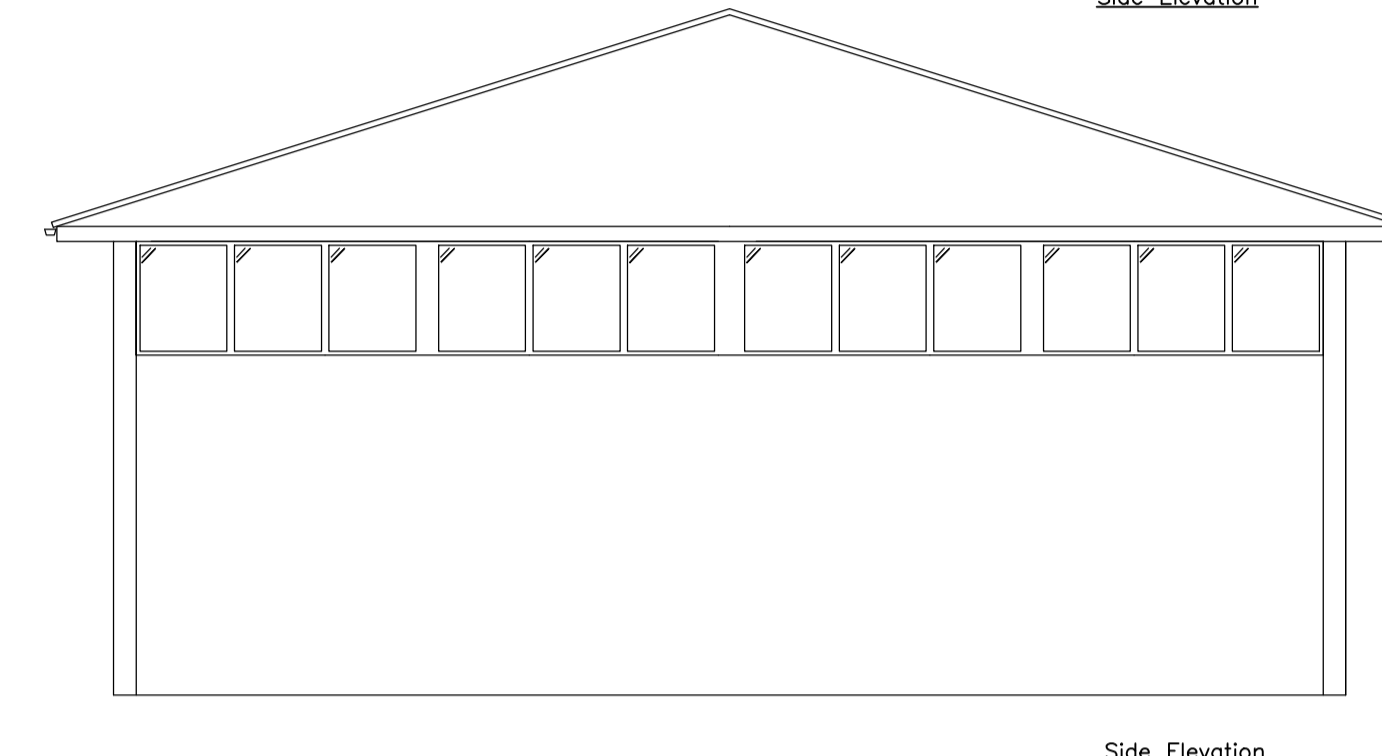

Side Elevation



First Floor Plan

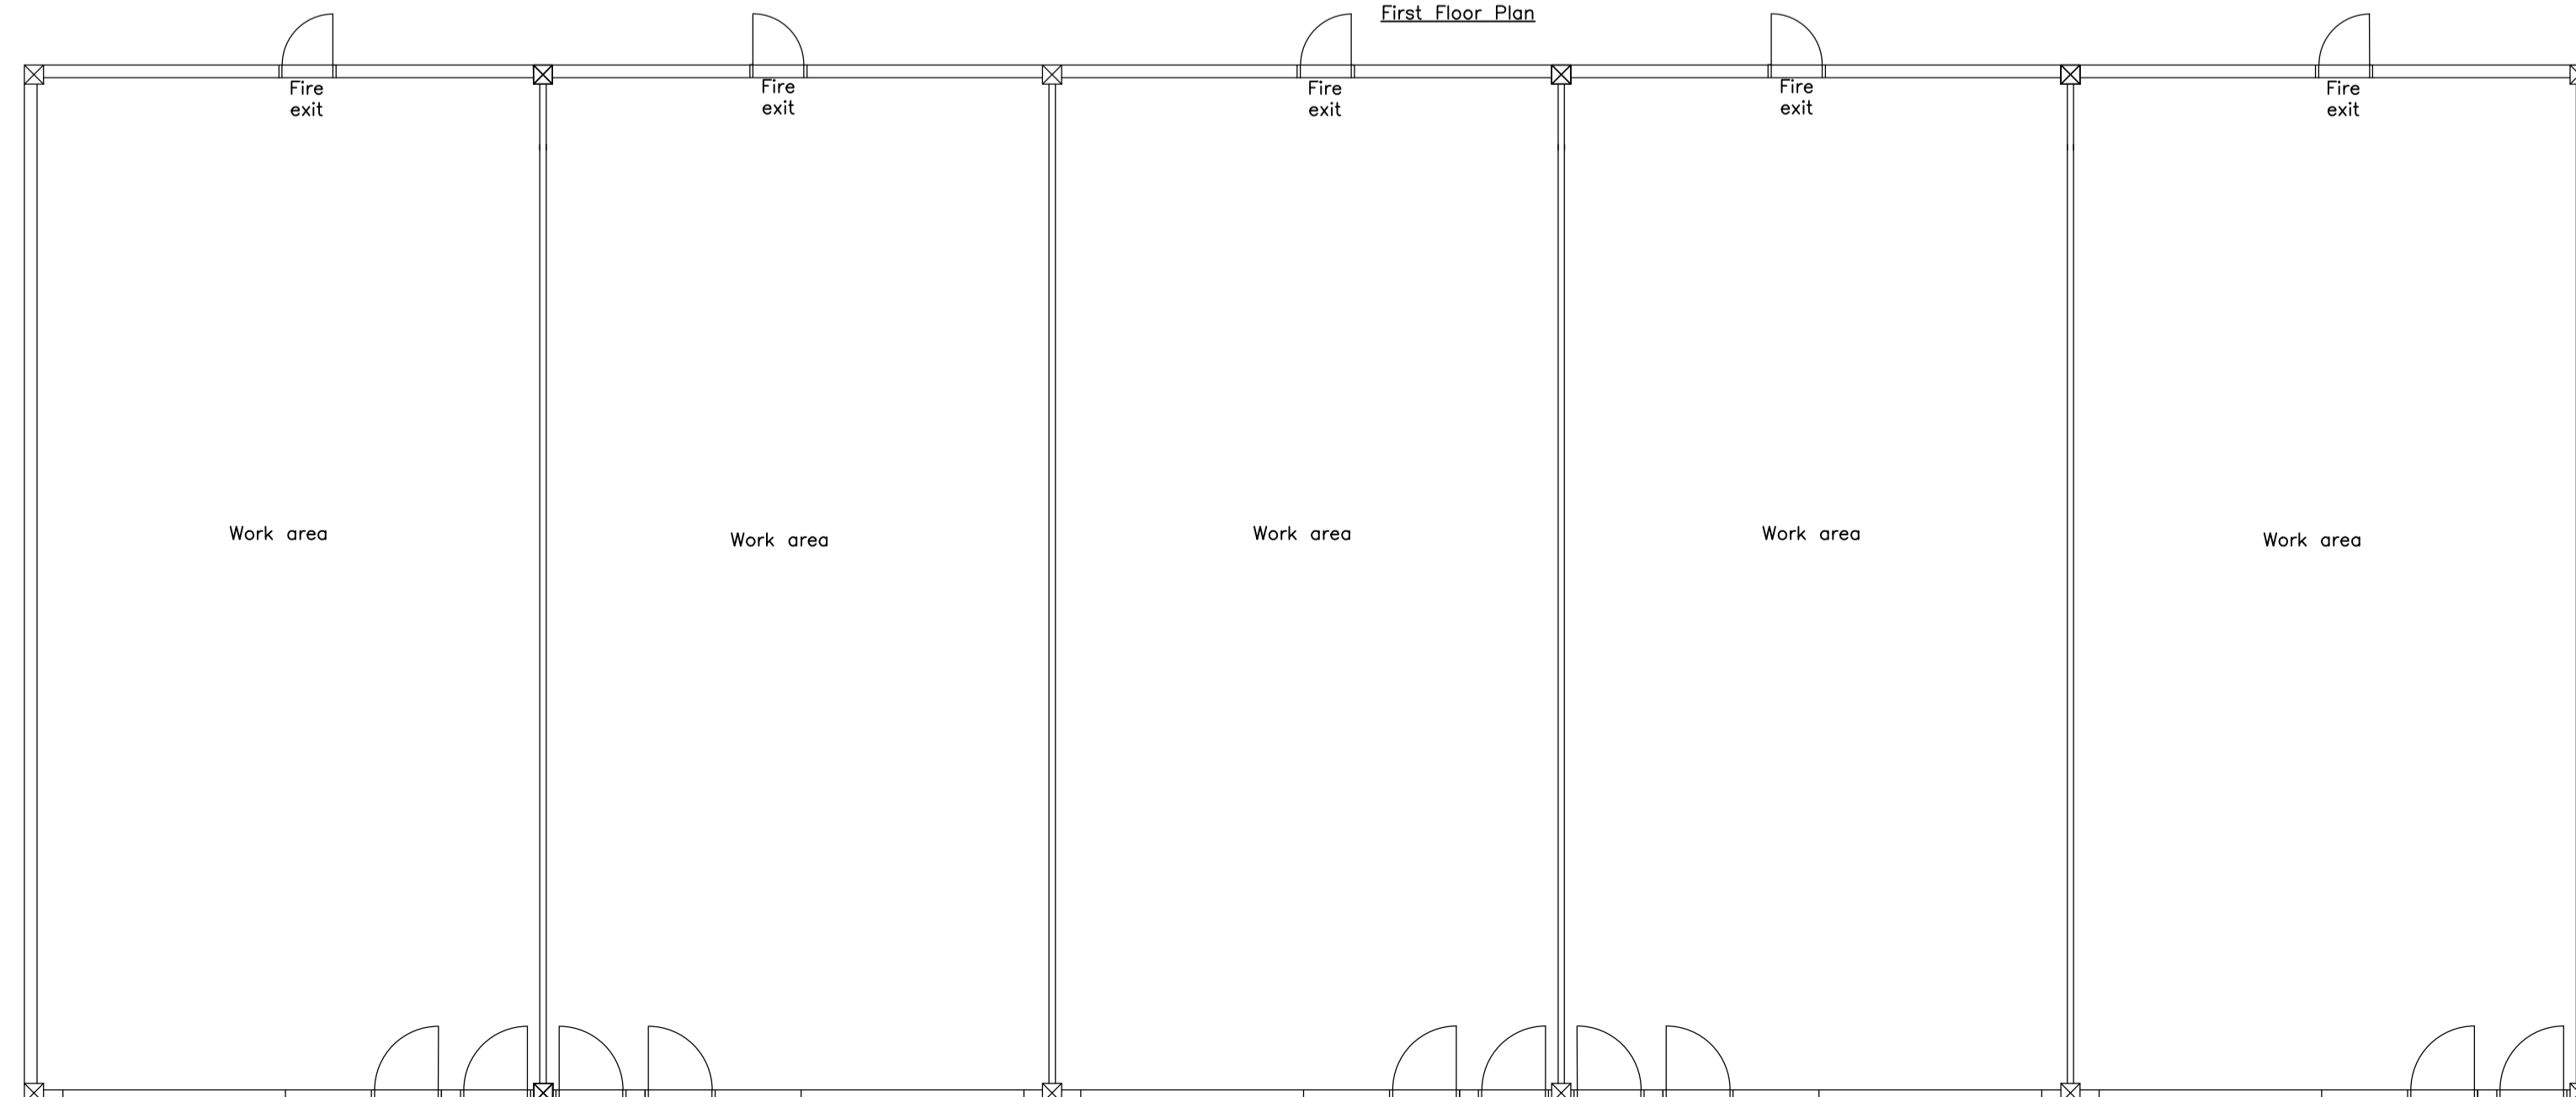

Ground Floor Plan

THE VALE OF GLAMORGAN COUNCIL
SUPERSEDED

Rev	By	Description of Amendment	Revisions	Chk by	Date

Client	Dawan Developments		
Project	Proposed Factory Units		
Drawing Title	Plans and Elevations 5 unit block		
Drawn	Scale	Project No.	Drawing No.
Date	1:100	DD1	03
Checked	File	Rev	
Date	Window		