


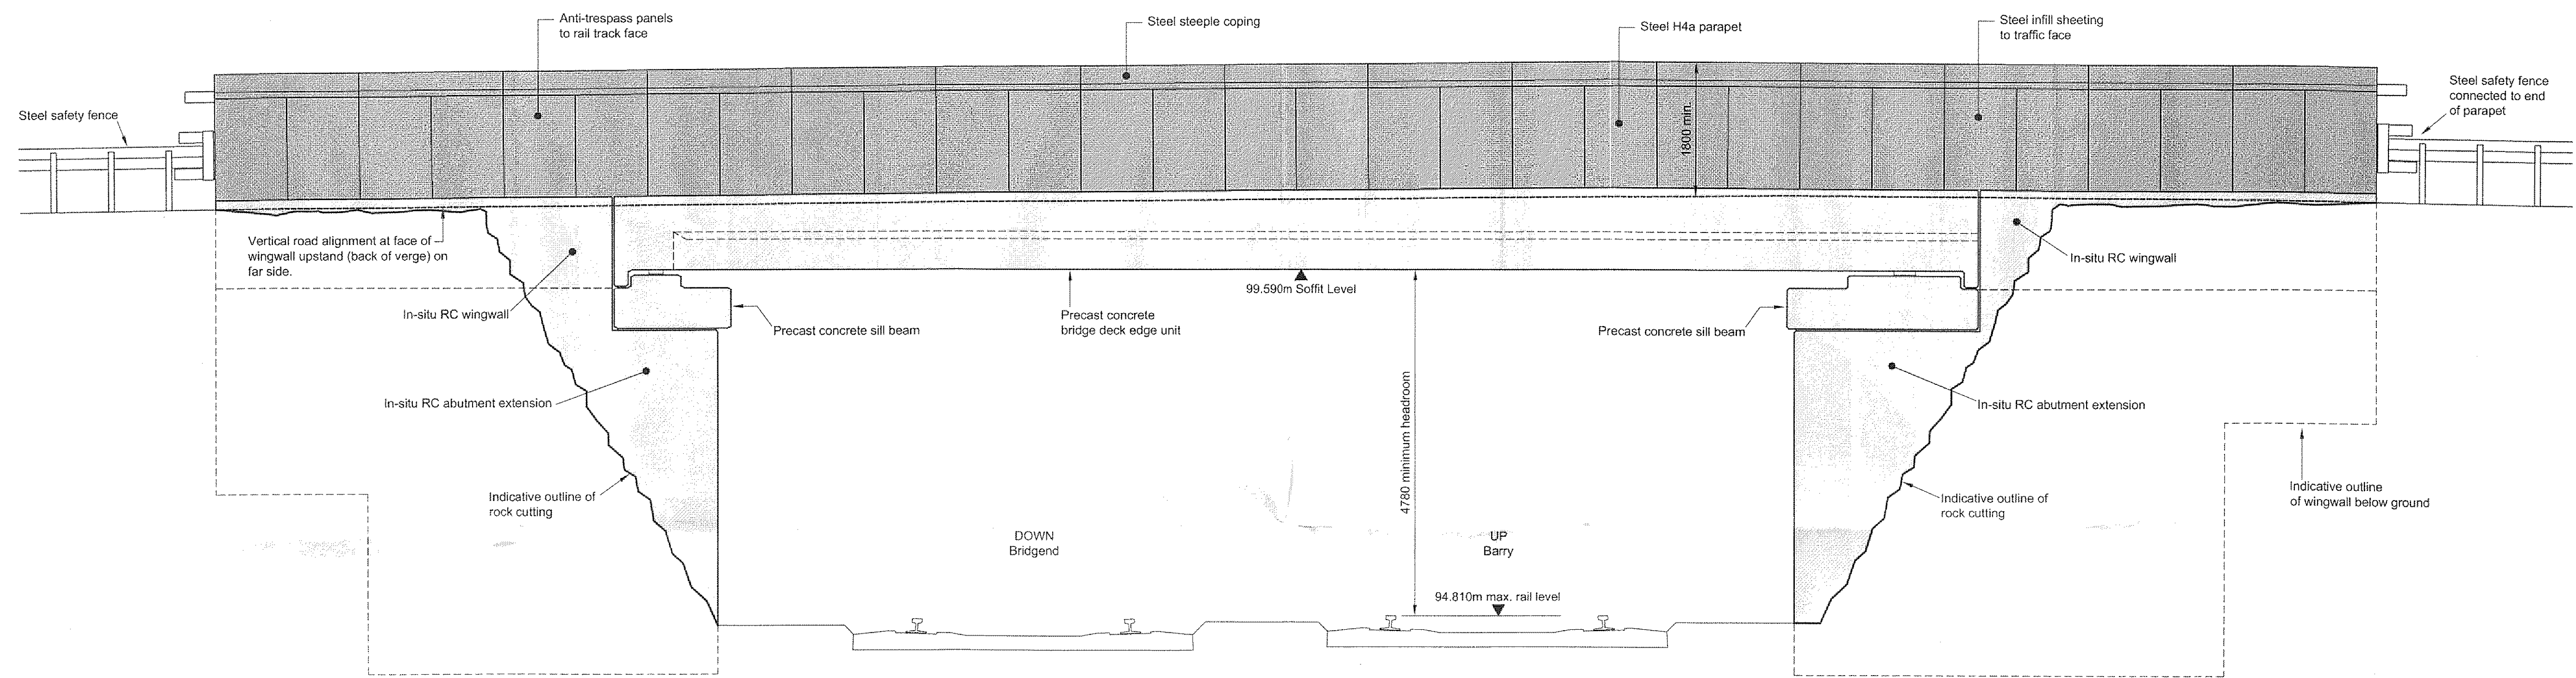

Proposed South East Elevation

1400947 PNO

DESIGNER: (signature)
..... (print)
CHECKER: (signature)
..... (print)
APPROVER: (signature)
..... (print)

NOTES

17/06/14	ACC	CT	SCB
Issued for Planning Approval.			
Issue	Date	By	Chkd
Appd			

ARUP

63 St Thomas Street
Bristol BS1 6LZ
Tel +44(0)117 976 5432 Fax +44(0)117 976 5433
www.arup.com

Client
Balfour Beatty
Rail
NetworkRail

Job Title
Ewenny Overbridge
Deck Replacement
VOG 16m 71.5ch

Proposed South East Elevation

Scale at A1 1:50
Discipline Bridge Design
Job No 231552-00
Drawing Status Planning
Drawing No 231552-00-SK-007
Issue -