


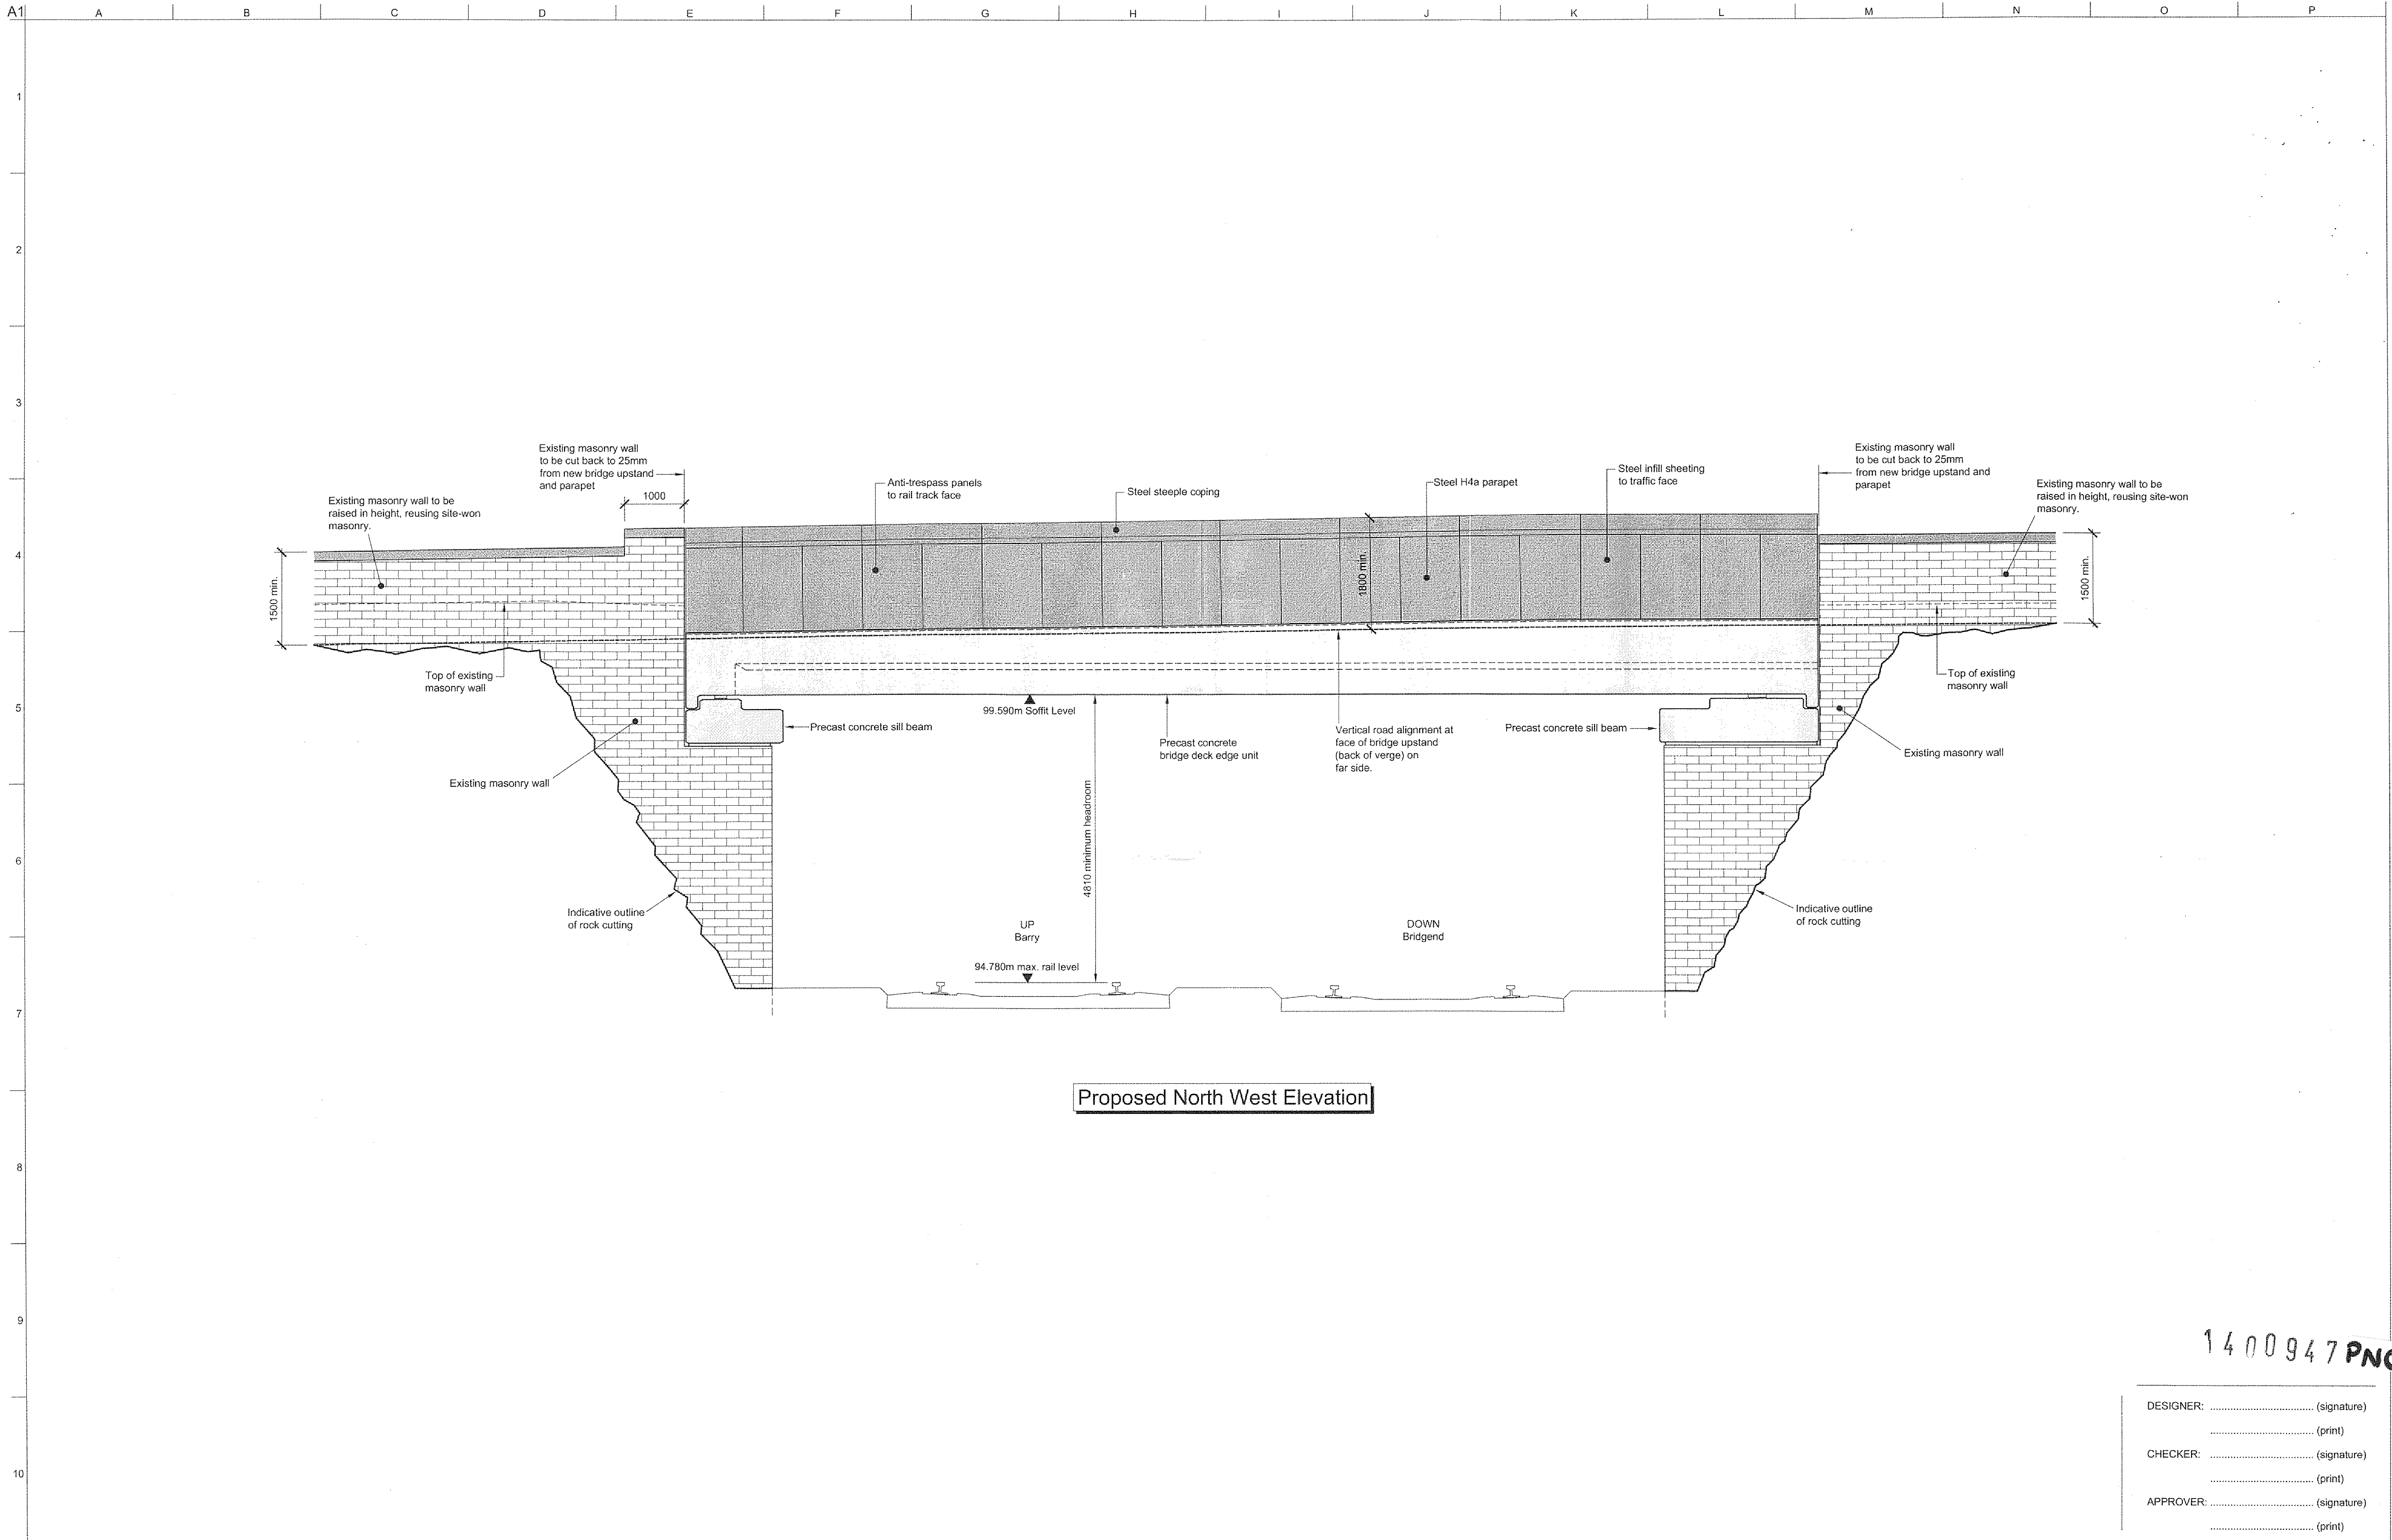

NOTES

-	16/06/14	ACC	CT	SCB
Issued for Planning Approval.				
Issue	Date	By	Chkd	Appd

ARUP

63 St Thomas Street
Bristol BS1 6JZ
Tel +44(0)117 978 5432 Fax +44(0)117 978 5433
www.arup.com



Job Title
Ewenny Overbridge
Deck Replacement
VOG 16m 71.5ch

Proposed North West Elevation

DESIGNER: (signature)
..... (print)
CHECKER: (signature)
..... (print)
APPROVER: (signature)
..... (print)

Scale at A1 1:50
Discipline Bridge Design
Job No 231552-00 Drawing Status Planning
Drawing No 231552-00-SK-008 Issue -