


Responsibility is not accepted for errors made by others in scaling from this drawing. All construction information should be taken from figured dimensions only.


0mm 50mm 100mm

A1 Original Sheet Size

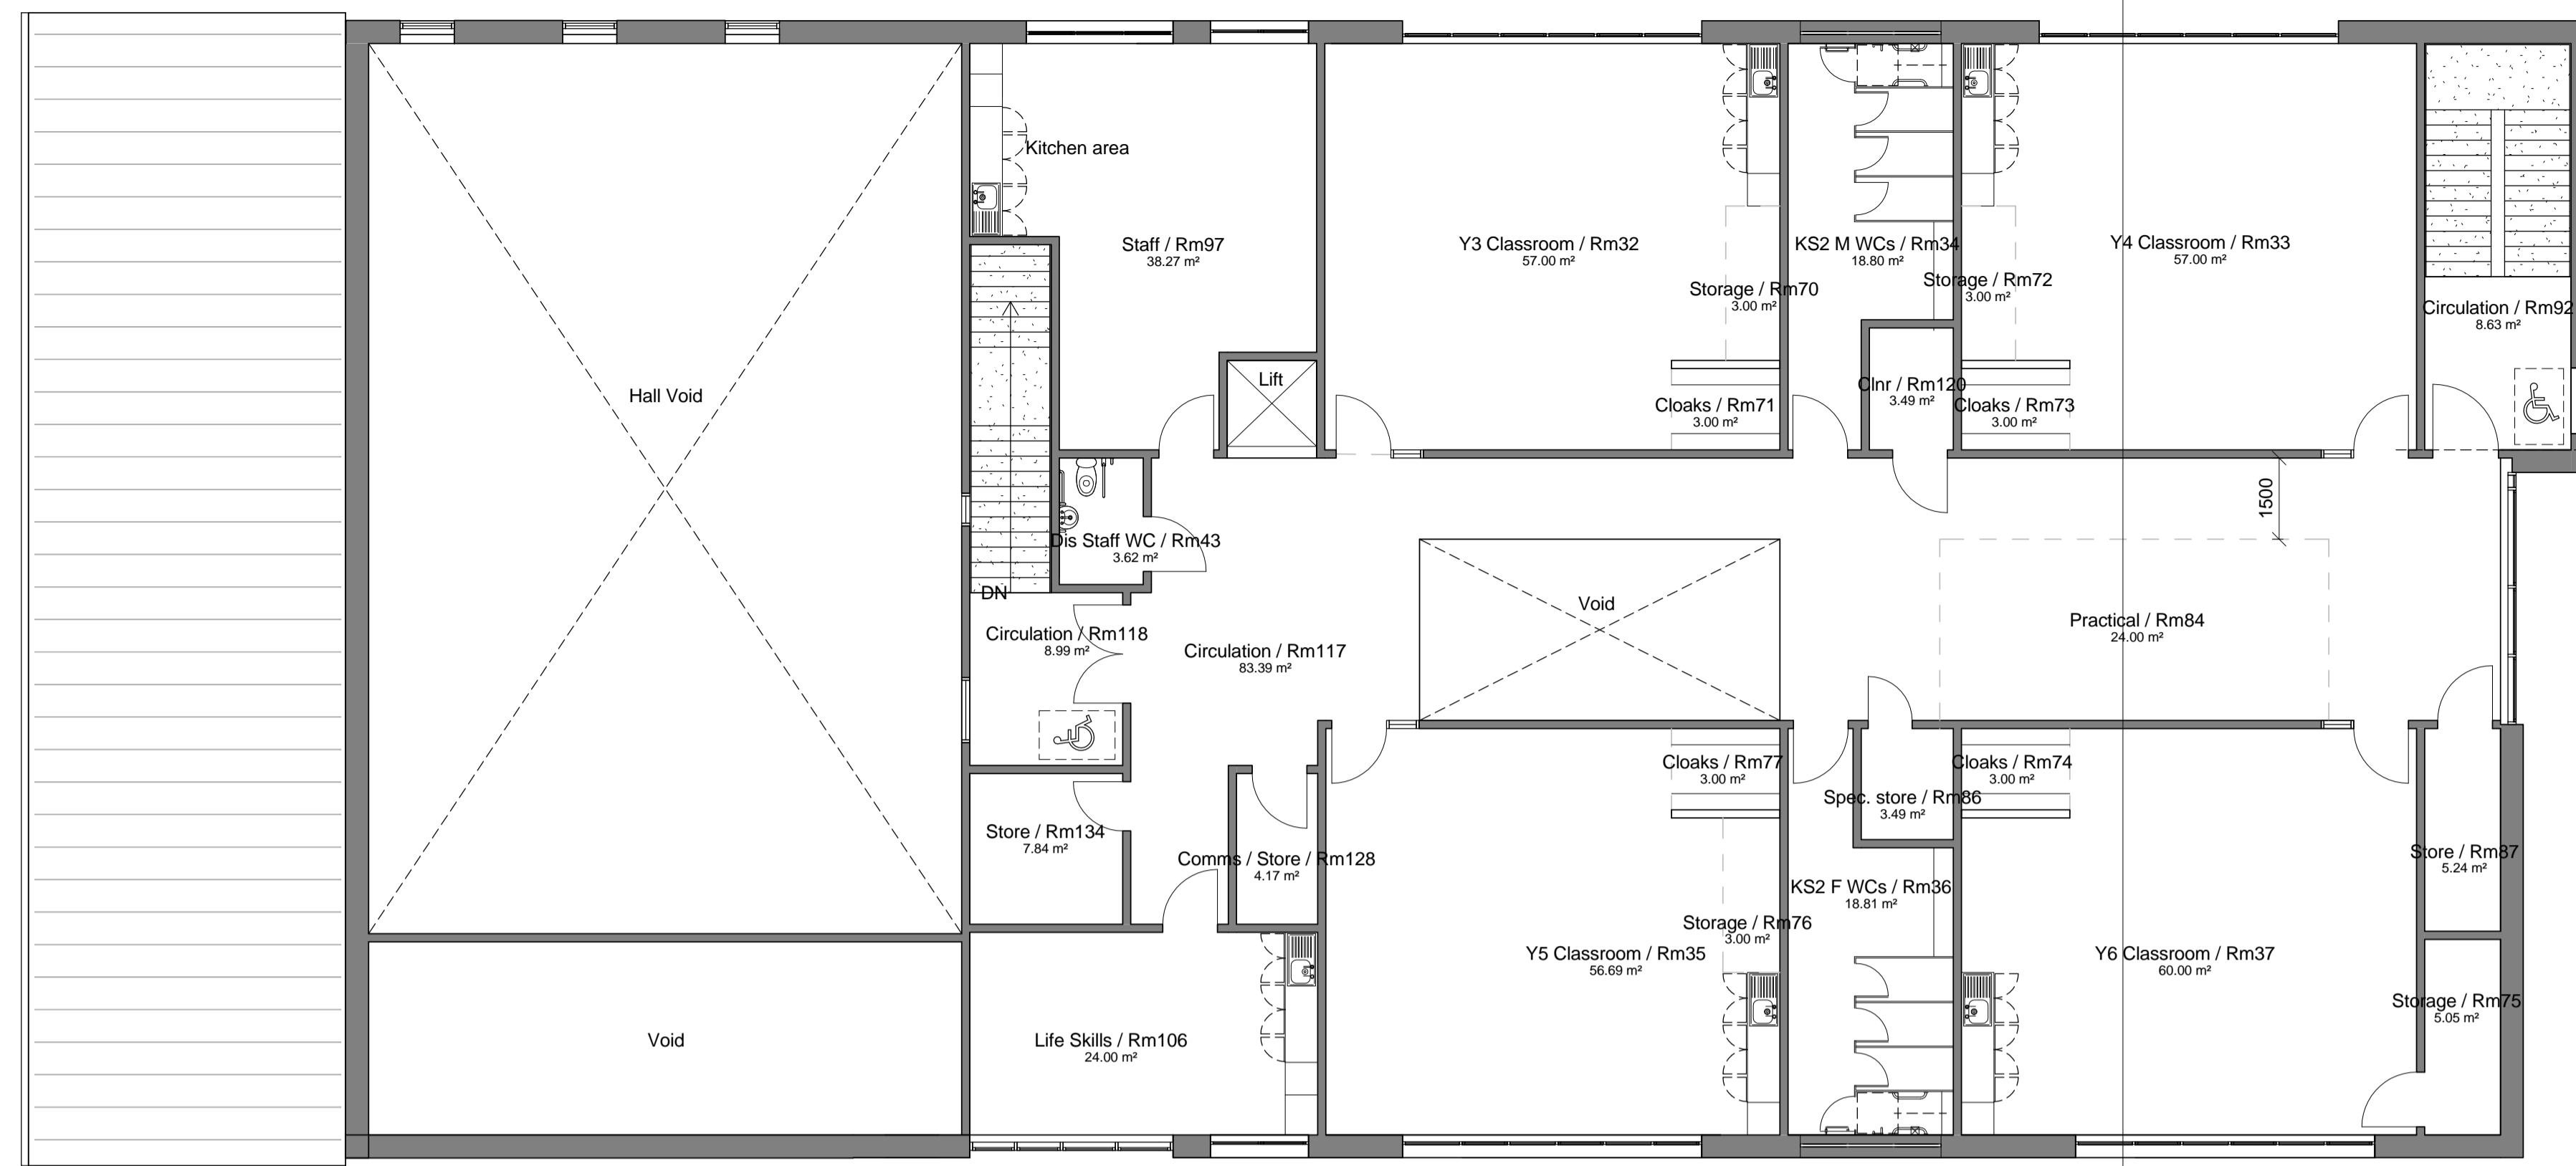

THE VALE OF
GLAMORGAN COUNCIL
TOWN AND COUNTRY PLANNING ACT 1990
APPROVED
SUBJECT TO COMPLIANCE WITH CONDITIONS (IF ANY)

Proposed First Floor Plan
1 : 100

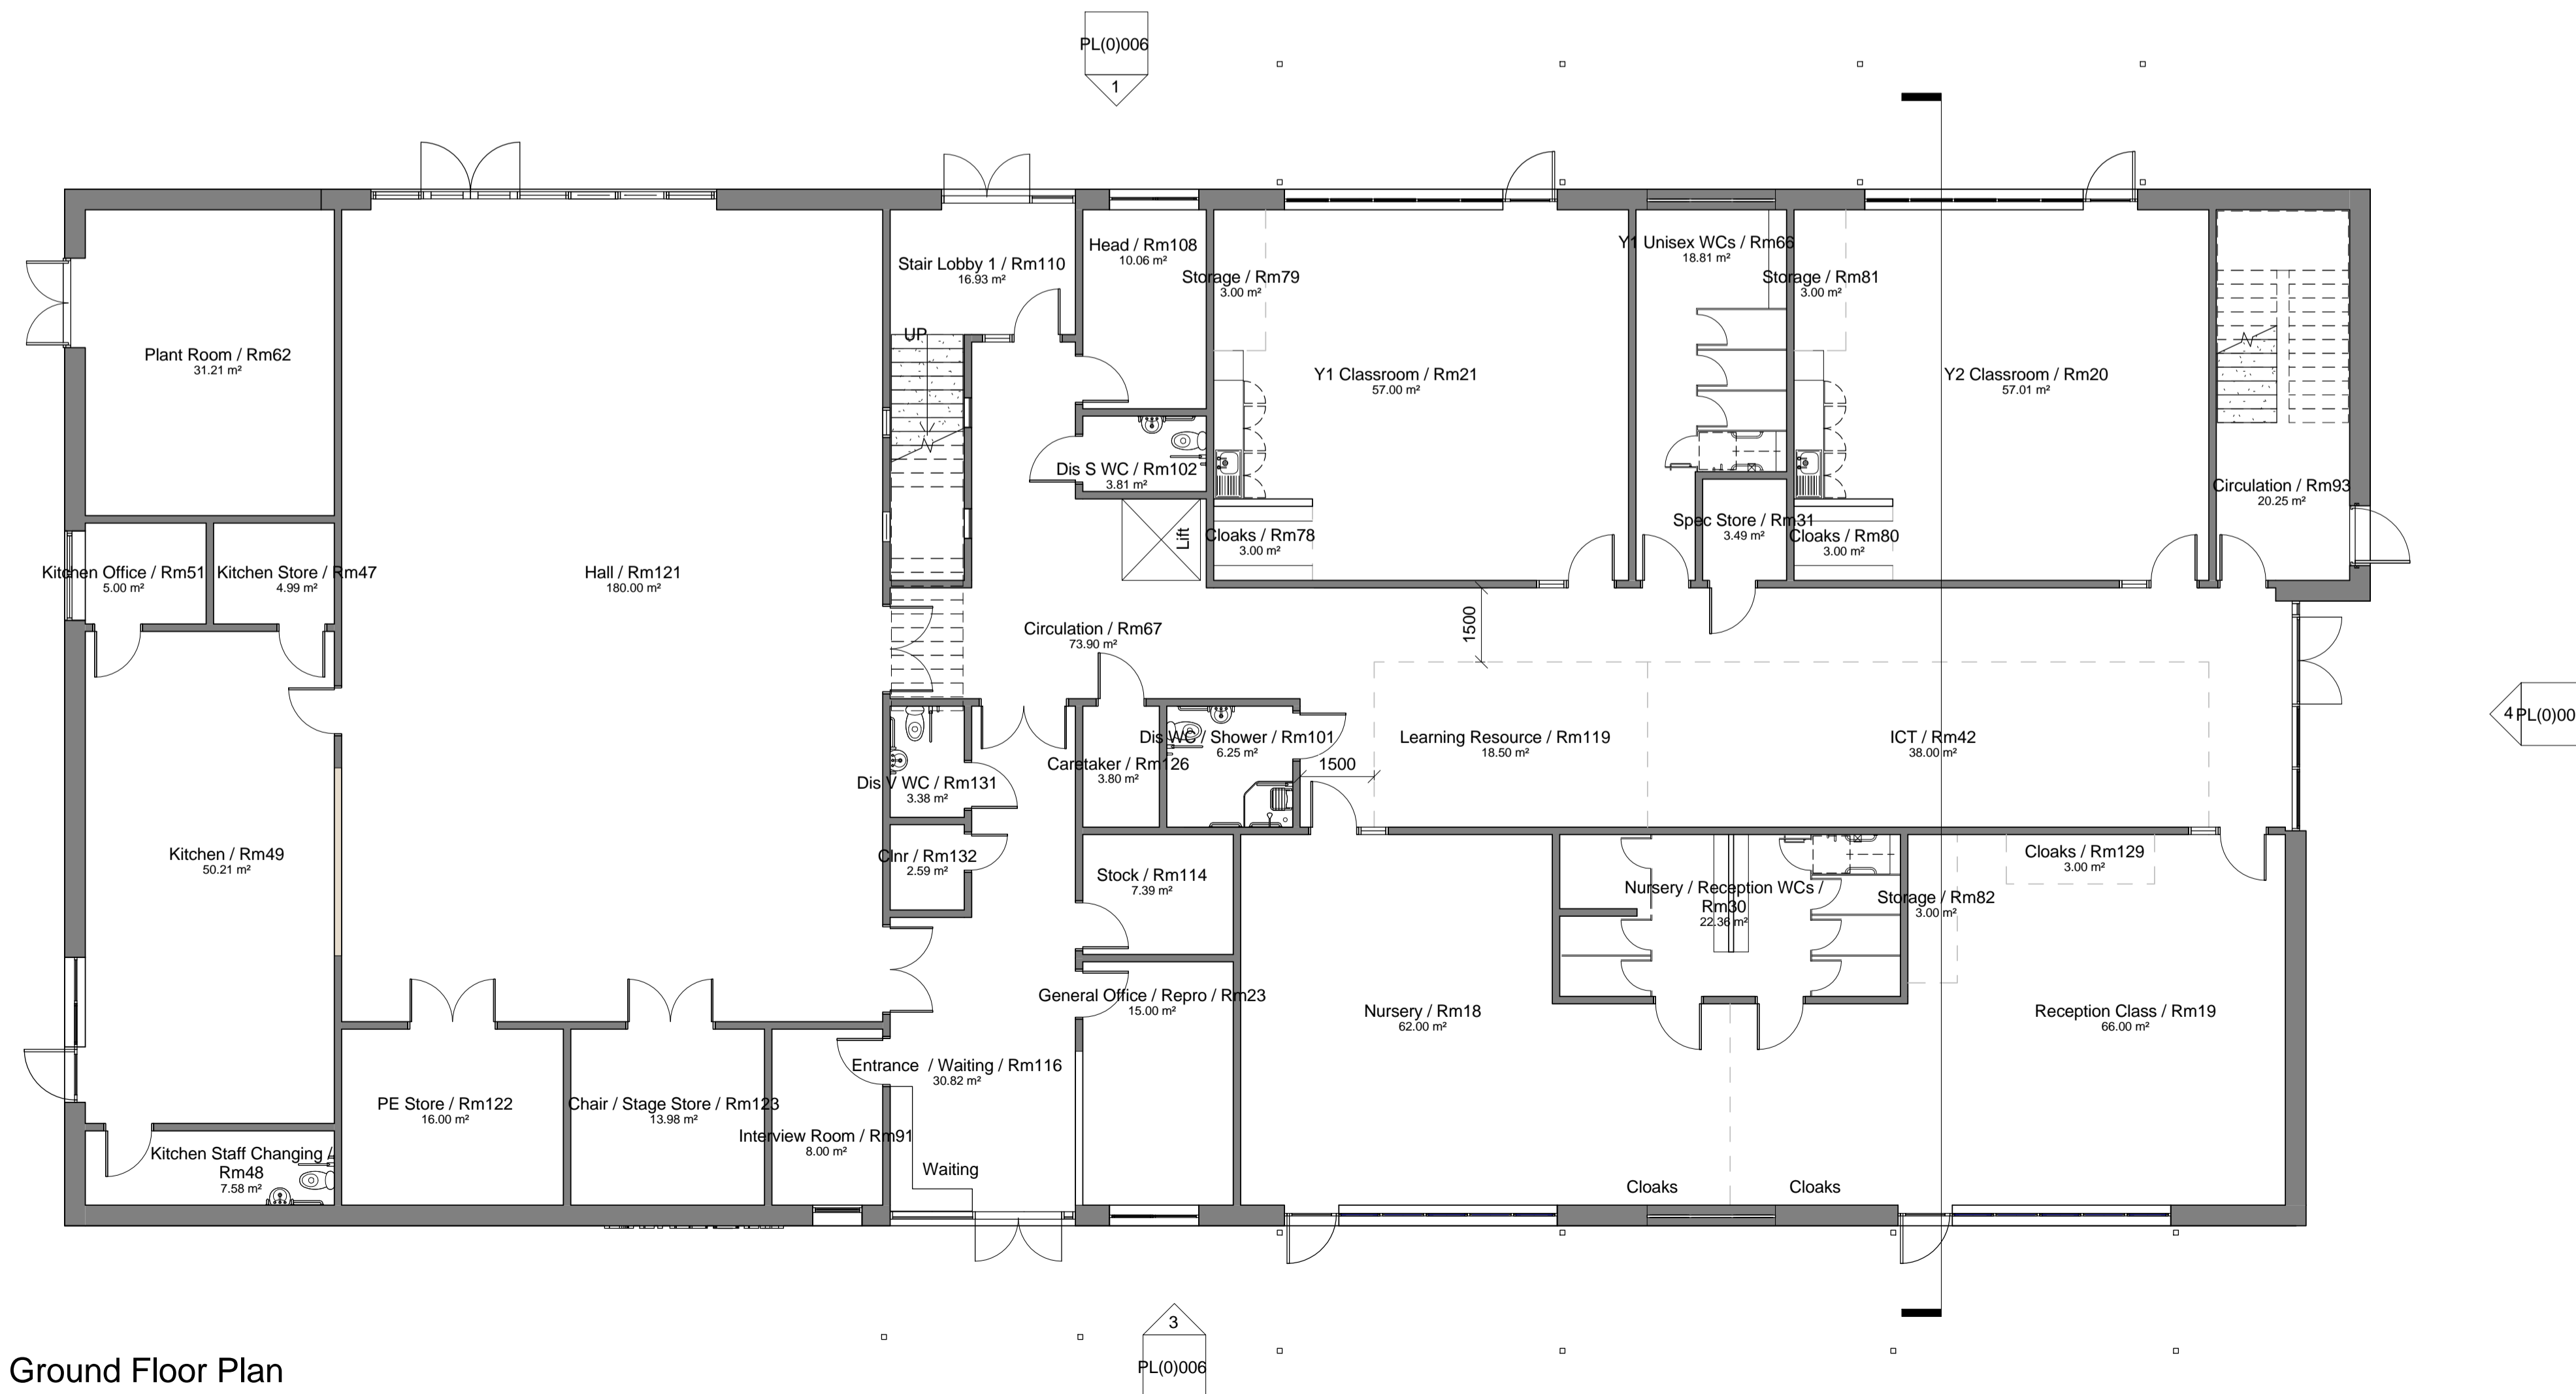

date	rev	name	chk	note
07/08/2014	C	JP	SCT	Planning Issue
05/06/2014	B	JP	SCT	Pre planning issue to contractor
01/08/2014	A	JP	SCT	Plan / elevation reconfiguration following client meeting.

© Stride Treglown Limited 2014.

Stride Treglown

Architecture Town Planning Interior Design Building Surveying Landscape Design Graphic Design
Treglown Court, Dowlais Road, Cardiff, CF24 5LQ
T 029 2043 5660 F 029 2047 0422 www.stridetreglown.co.uk

PROJECT
Oak Field Primary School, Barry
for
Vale of Glamorgan

DRAWING TITLE
Proposed Floor Plans

STATUS
PLANNING

SCALE 1 : 100 DATE 29/07/2014 DRAWN BY JP CHECKED BY SCT

PROJECT NUMBER 70180 DRAWING NUMBER PL(0)004 REVISION C

Proposed Ground Floor Plan
1 : 100