
THE VALE OF GLAMORGAN COUNCIL

TOWN AND COUNTRY PLANNING ACT 1990

APPROVED

SUBJECT TO COMPLIANCE WITH CONDITIONS (IF ANY)

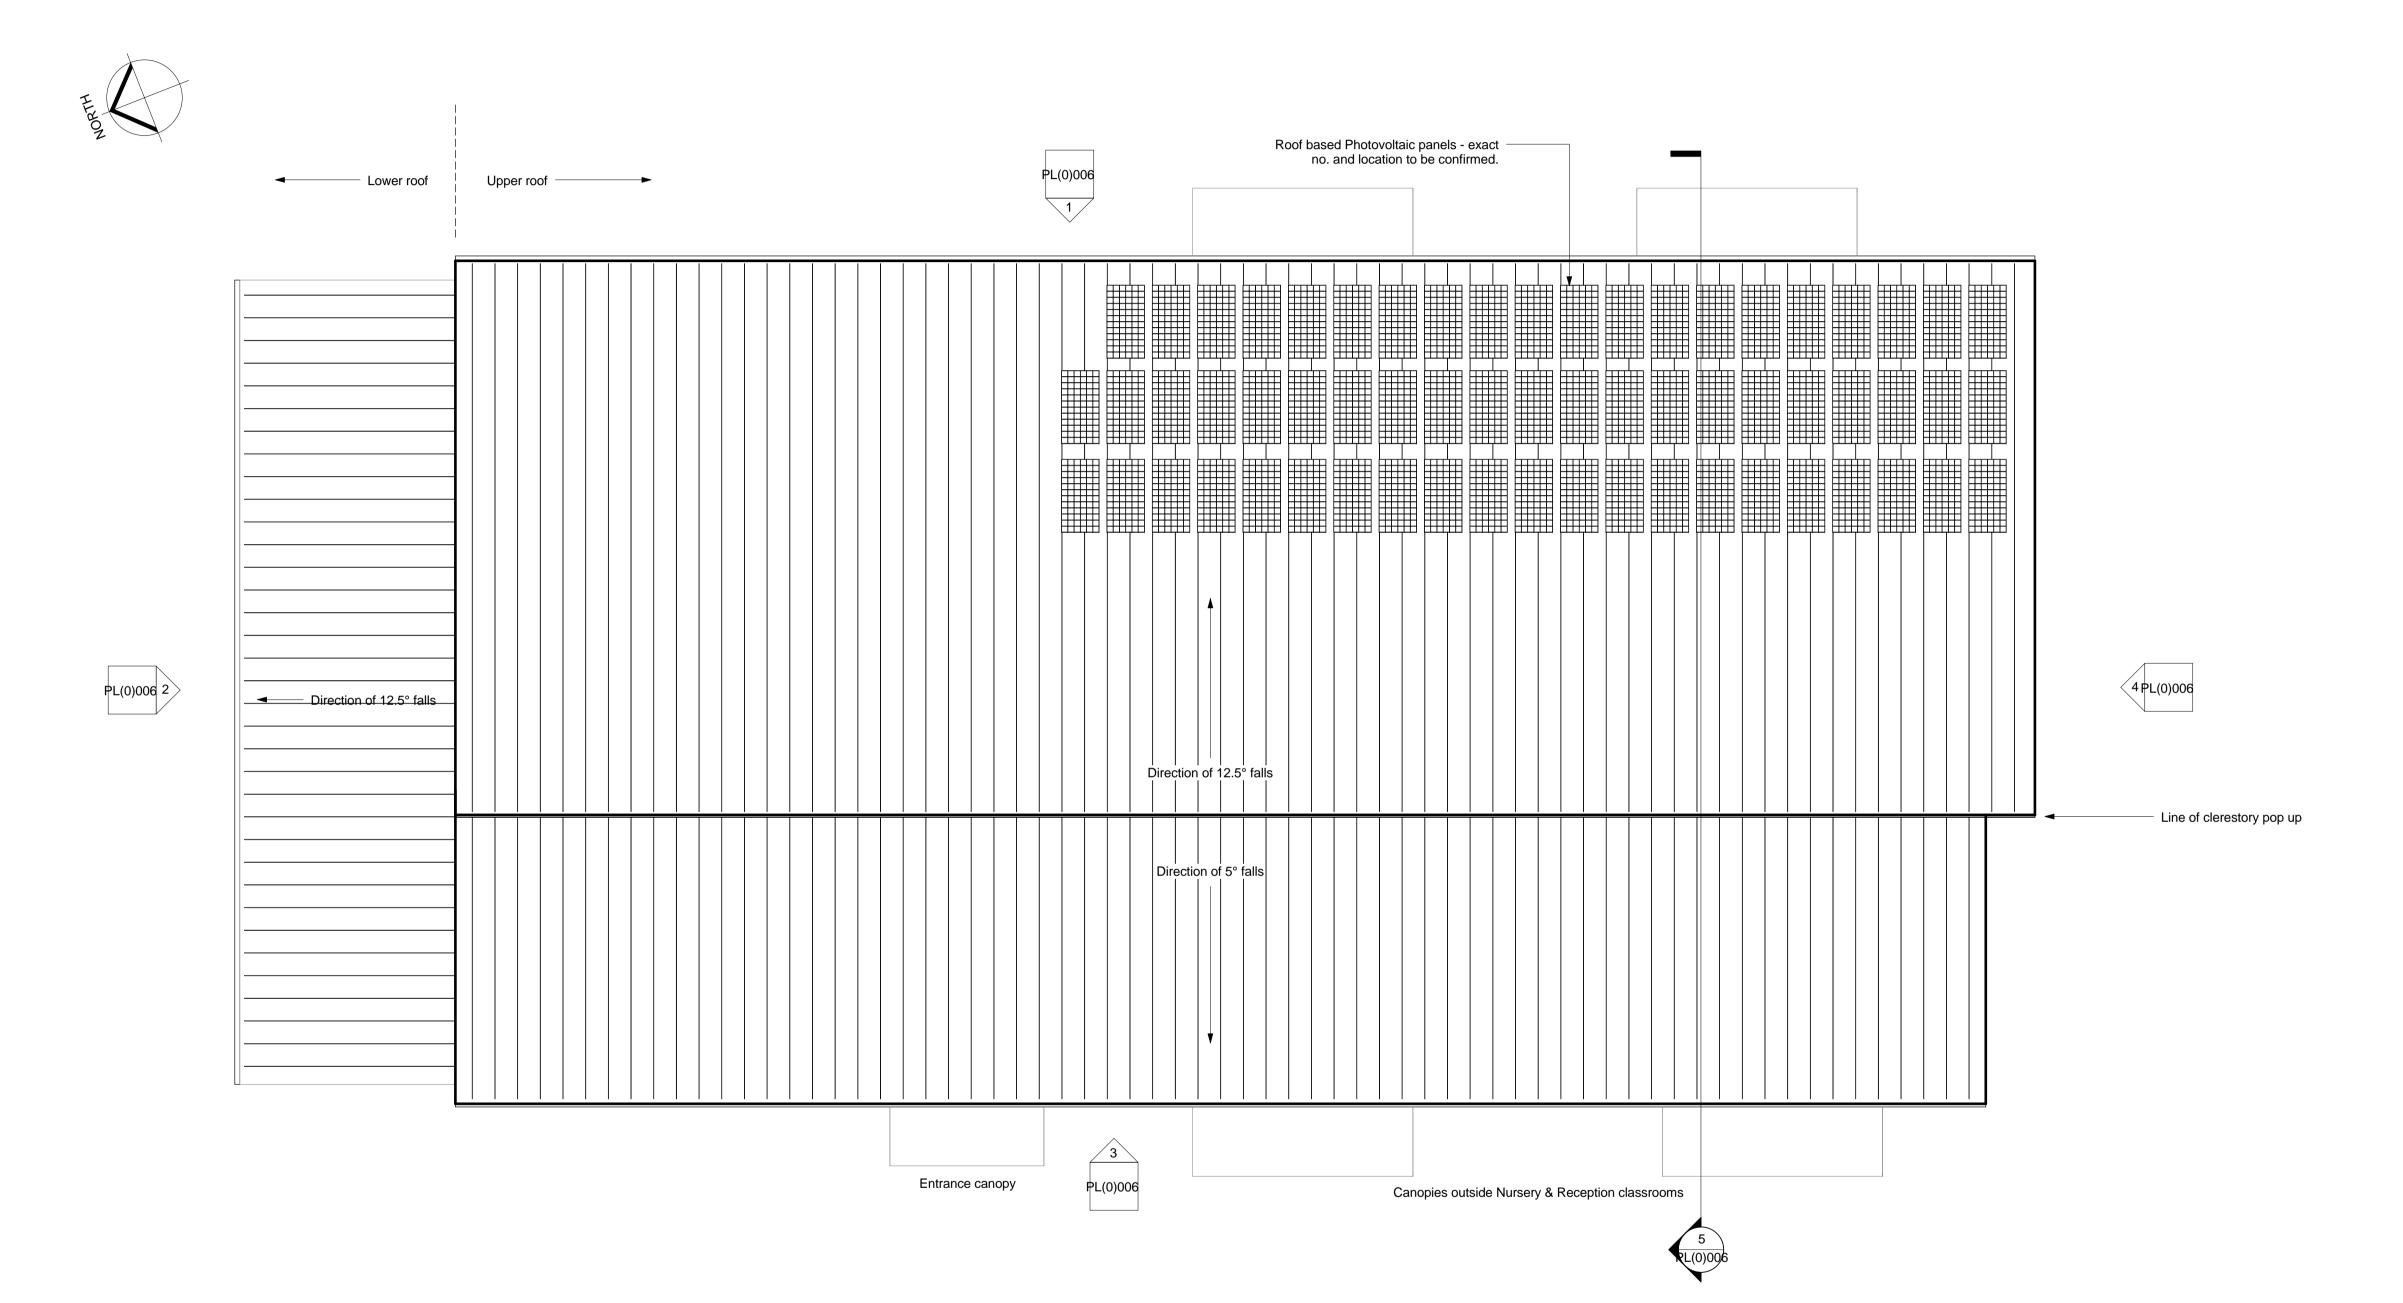

Proposed Roof Plan
1:100

Responsibility is not accepted for errors made by others in scaling from this drawing. All construction information should be taken from figured dimensions only.

A 1 Original Sheet Size

Note:
Standing seam roofs throughout.

detailed M&E design

Roof vents / cowls to be added subject to



date rev name chk note

© Stride Treglown Limited 2014.

Stride Treglown

Architecture Town Planning Interior Design Building Surveying Landscape Design Graphic Design Treglown Court, Dowlais Road, Cardiff, CF24 5LQ T 029 2043 5660 F 029 2047 0422 www.stridetreglown.co.uk

PROJECT

Oak Field Primary School, Barry

for Vale of Glamorgan

DRAWING TITLE

Proposed Roof Plan

STATUS			
PLANNING			
SCALE	DATE	DRAWN BY	CHECKED BY
1:100	07/08/2014	JP	SCT
PROJECT NUMBER	DRAWING NUMBER		REVISION
70180	PL(0)005		