

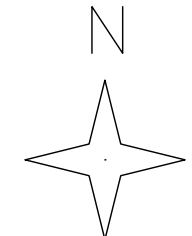


THE VALE OF
GLAMORGAN COUNCIL
TOWN AND COUNTRY PLANNING ACT 1990
APPROVED
SUBJECT TO COMPLIANCE WITH CONDITIONS (IF ANY)

PROPOSED EXTENSIONS

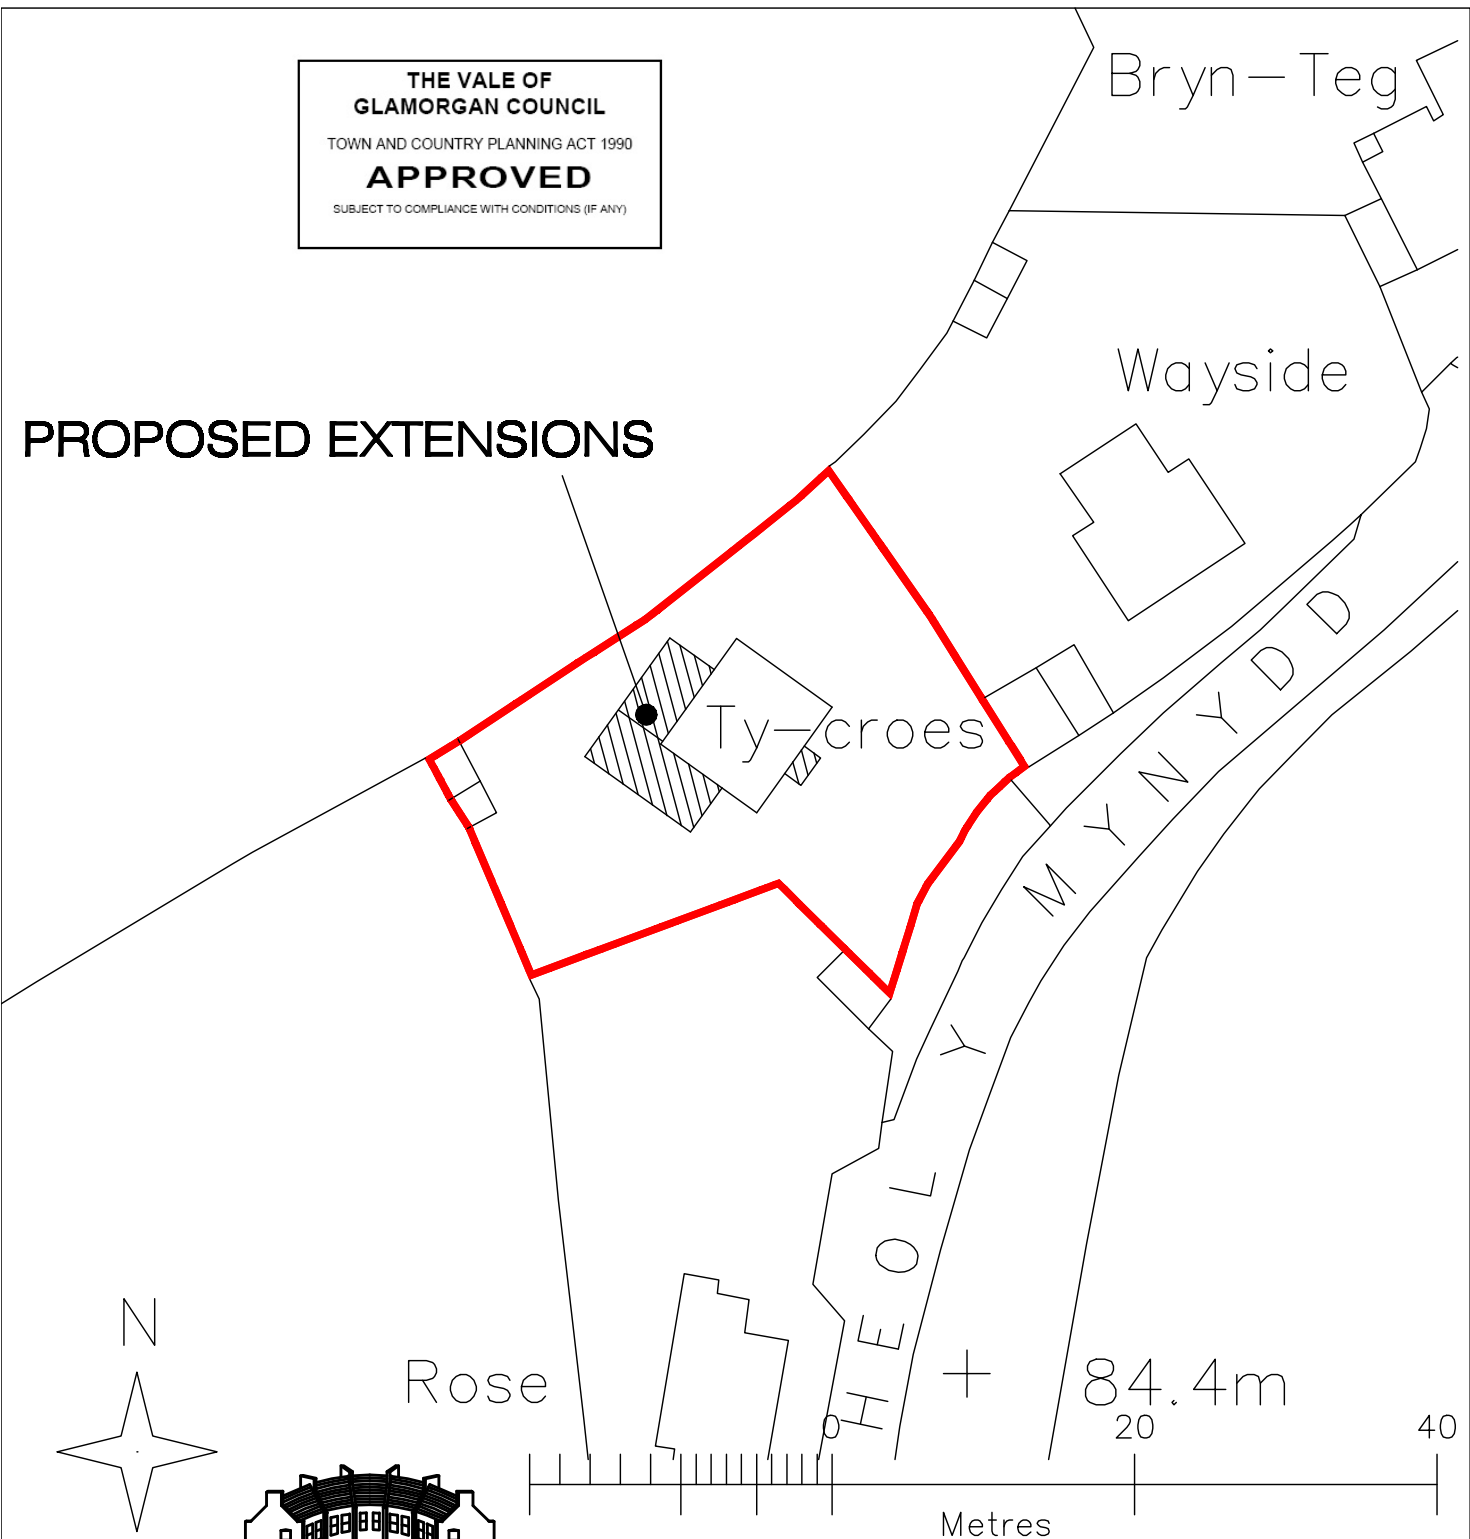

Crescent Architectural

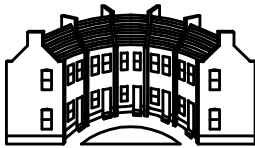

Architectural Design & Services
M.C.I.A.T.
38 De La Beche Road, Sketty,
Swansea, SA2 9AR.
Telephone: 01792 208039 Mobile: 07818 067467
e-mail : crescent3000@aol.com

<p>Project Proposed Extensions at Ty Croes, Heol y Mynydd, Southerndown, Bridgend, CF34 0SN.</p>	<p>Scale 1/500 @ A4</p>	<p>Date February, 2014.</p>
<p>Description SITE PLAN</p>	<p>Drawn</p> <p>Checked</p> <p>Drawing No. PH14/10/3</p>	