



THE VALE OF
GLAMORGAN COUNCIL
 TOWN AND COUNTRY PLANNING ACT 1990
APPROVED
 SUBJECT TO COMPLIANCE WITH CONDITIONS (IF ANY)

Responsibility is not accepted for errors made by others in scaling from this drawing. All construction information should be taken from figured dimensions only.

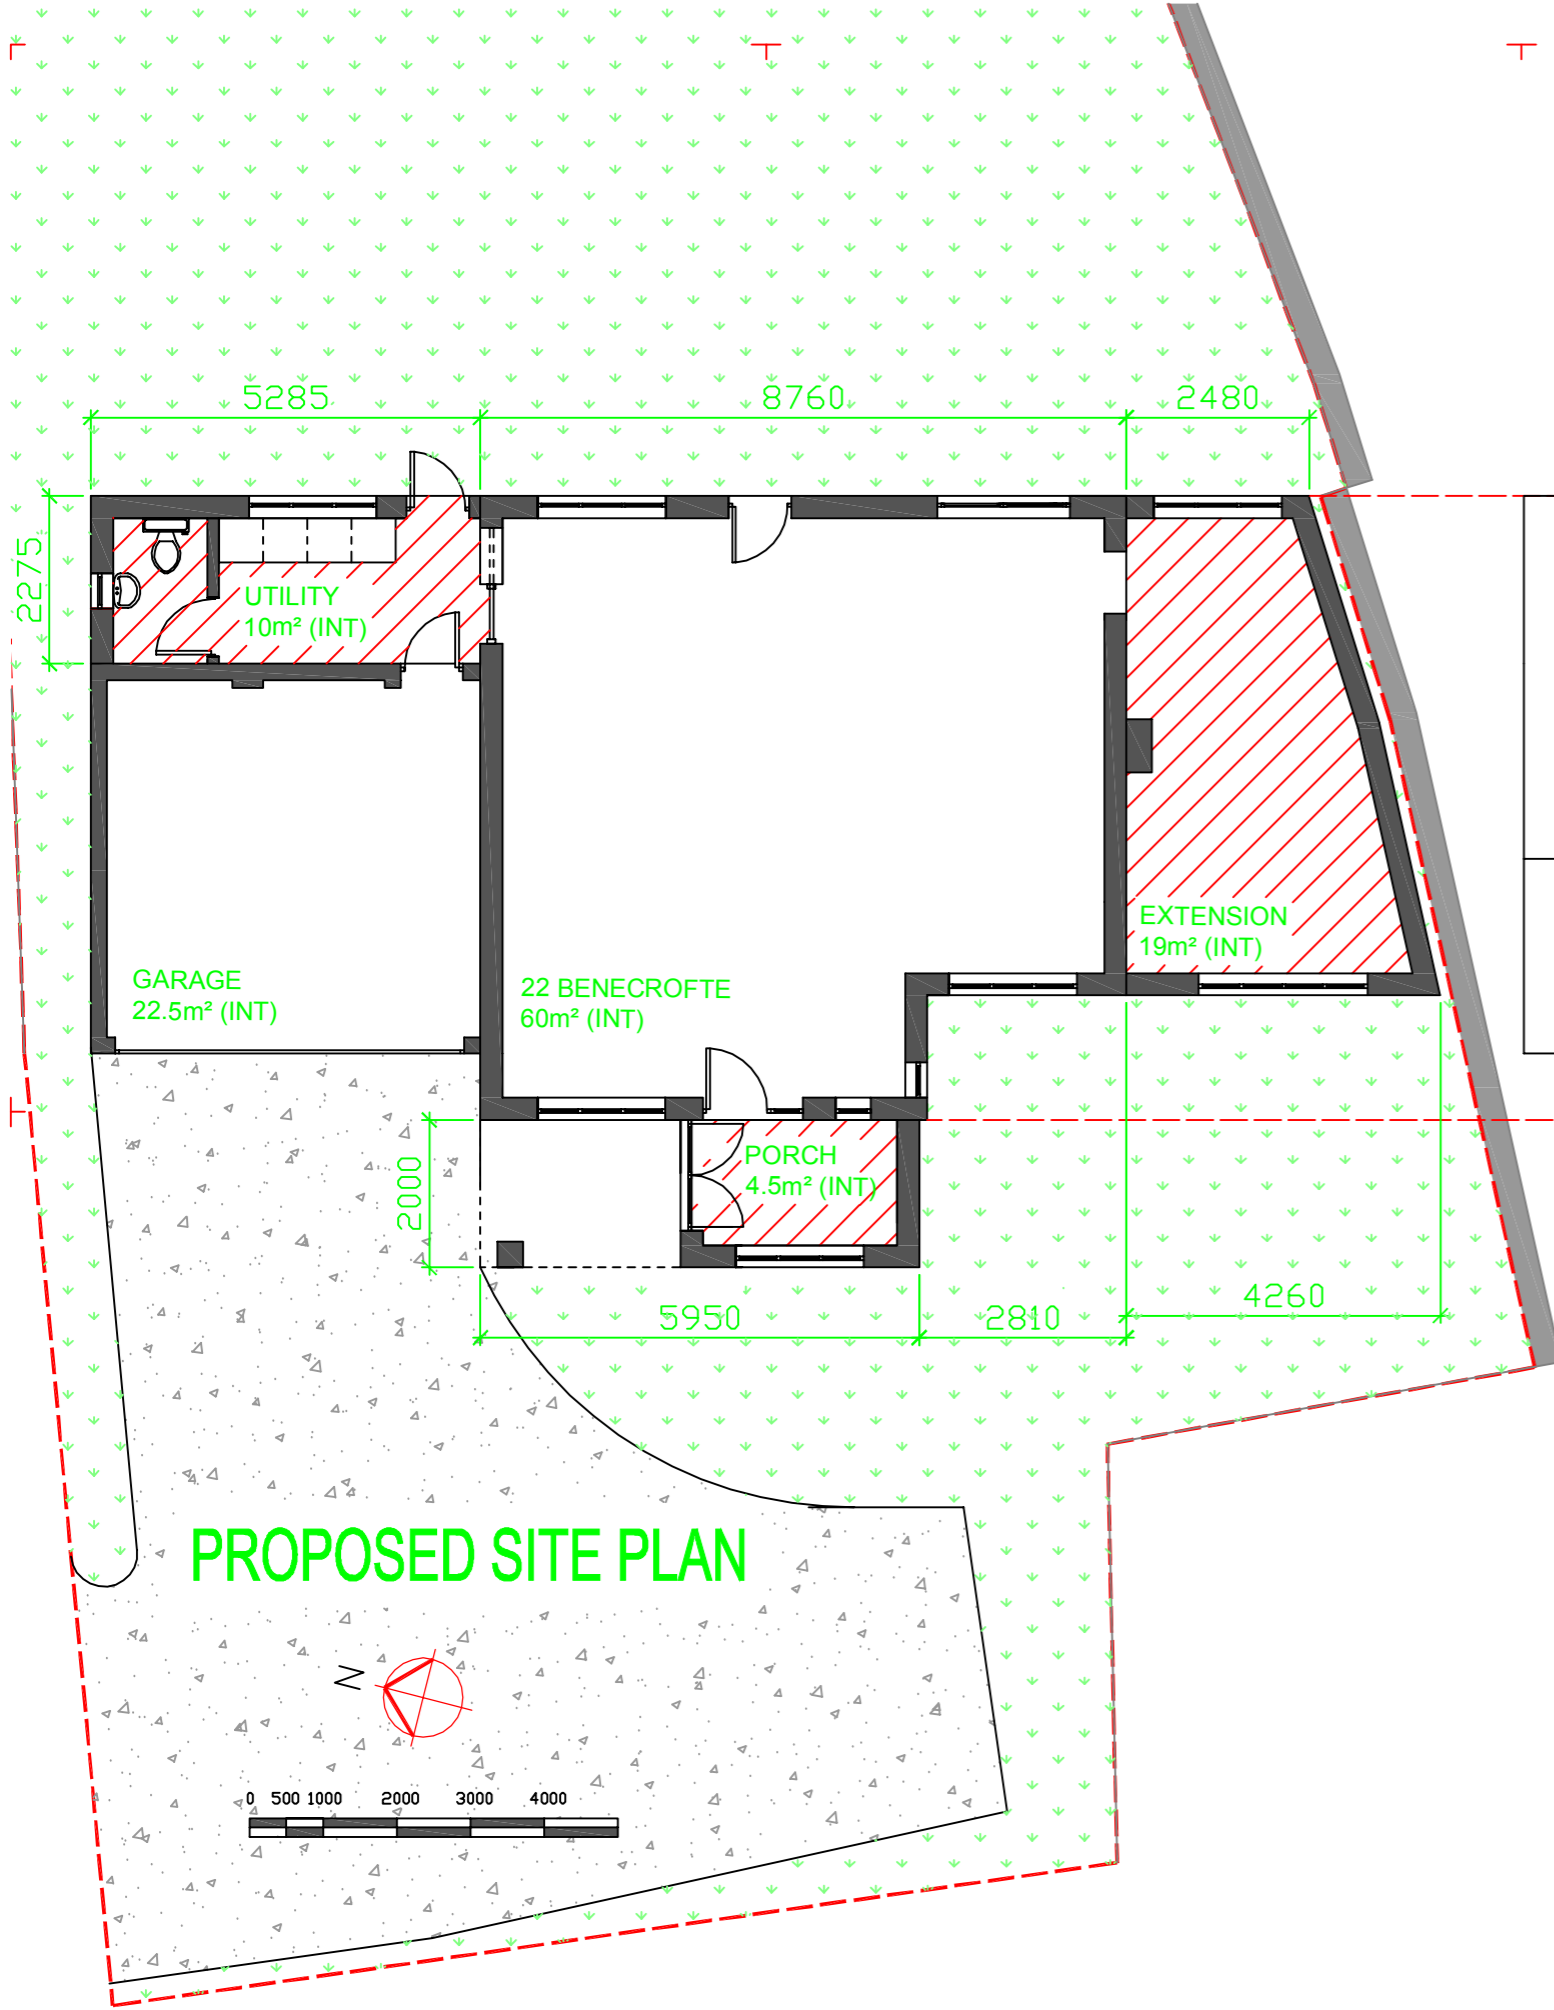

PROPOSED SITE PLAN

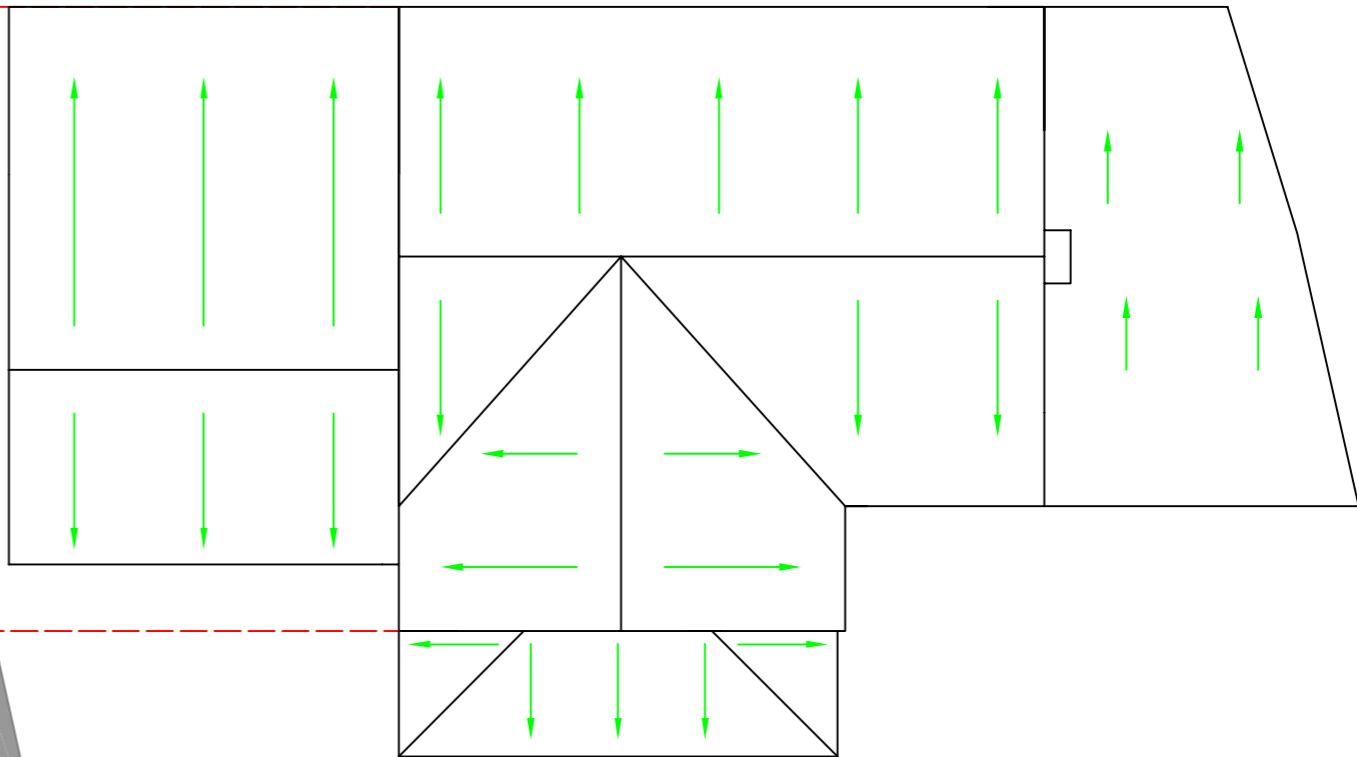

PROPOSED ROOF PLAN

date	rev	name	chk	role
------	-----	------	-----	------

DISEGNO

Planning Drawing Specialists

73 Cedar Way, Penarth, Vale of Glamorgan, CF84 3PW
 T: 02922 217078 F: www.diseigno.com

CLIENT
 Mr & Mrs Morris
 22 Benecrofte
 Rhoose
 CF62 3HJ

DRAWING TITLE
 Proposed Site Plan, Roof Plan @ A3

DATE	SCALE	DRAWN BY	CHECKED BY
April 2014	1:100	A Zacharias	

DRAWING NUMBER	REVISION NO.
131-22-CF62-005	C