
THE VALE OF GLAMORGAN COUNCIL SUPERSEDED

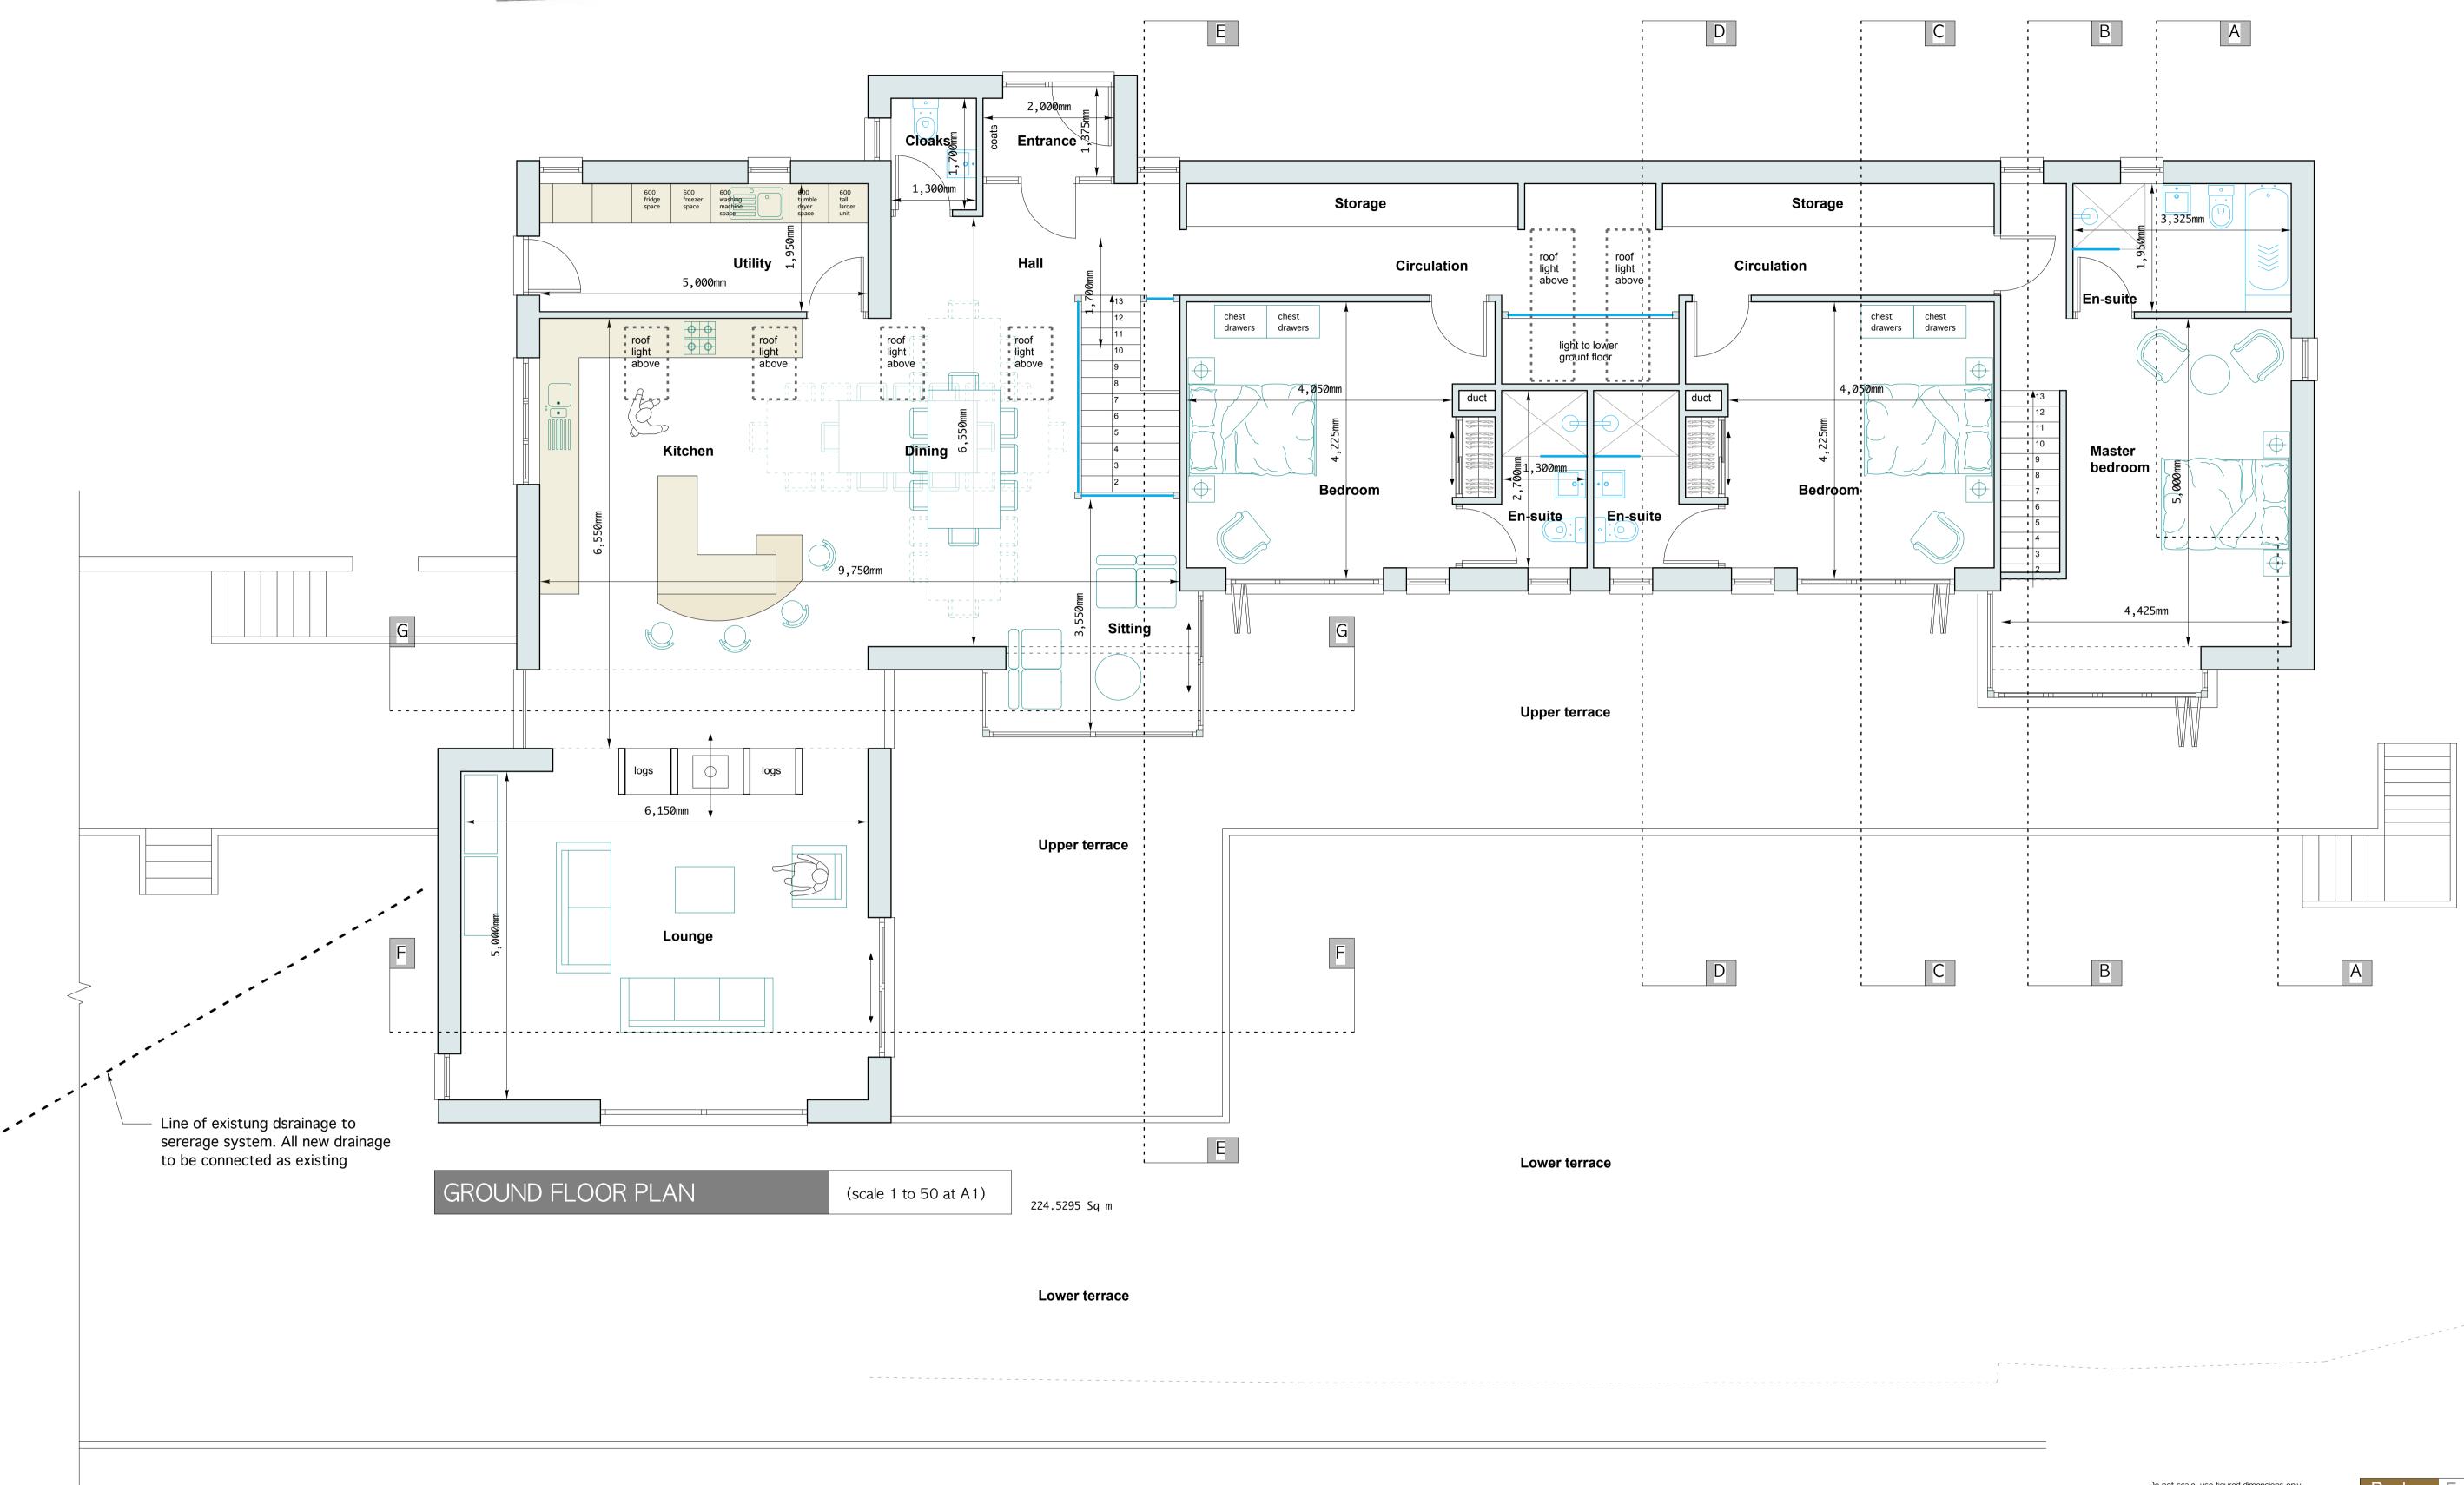

Do not scale, use figured dimensions only. Dimensions to be checked on site and any discrepancies reported to the Architect immediately . This drawing is copyright.

Revision Date Comments

Rev A - 29 July 2014 - Various design changes

Reuben Evans		
	ARCHIT	
	telephone: mobile: email:	01446 761154 07890 185884 reubenevans@in.com
Project	Proposed two storey dwelling at Little Pen Onn, Llancarfan, Barry, CF62 3AG	
Client	Dr Philip Atkin and Charlotte Eckhardt	
Drawing	Proposed GROUND FLOOR PLAN	
<u>Date</u> July 2014	Scale 1 to 50 at A1	<u>Drawing No.</u> 132 - 110 REV A

PLANNING ISSUE