



THE VALE OF
GLAMORGAN COUNCIL
TOWN AND COUNTRY PLANNING ACT 1990
APPROVED
SUBJECT TO COMPLIANCE WITH CONDITIONS (IF ANY)

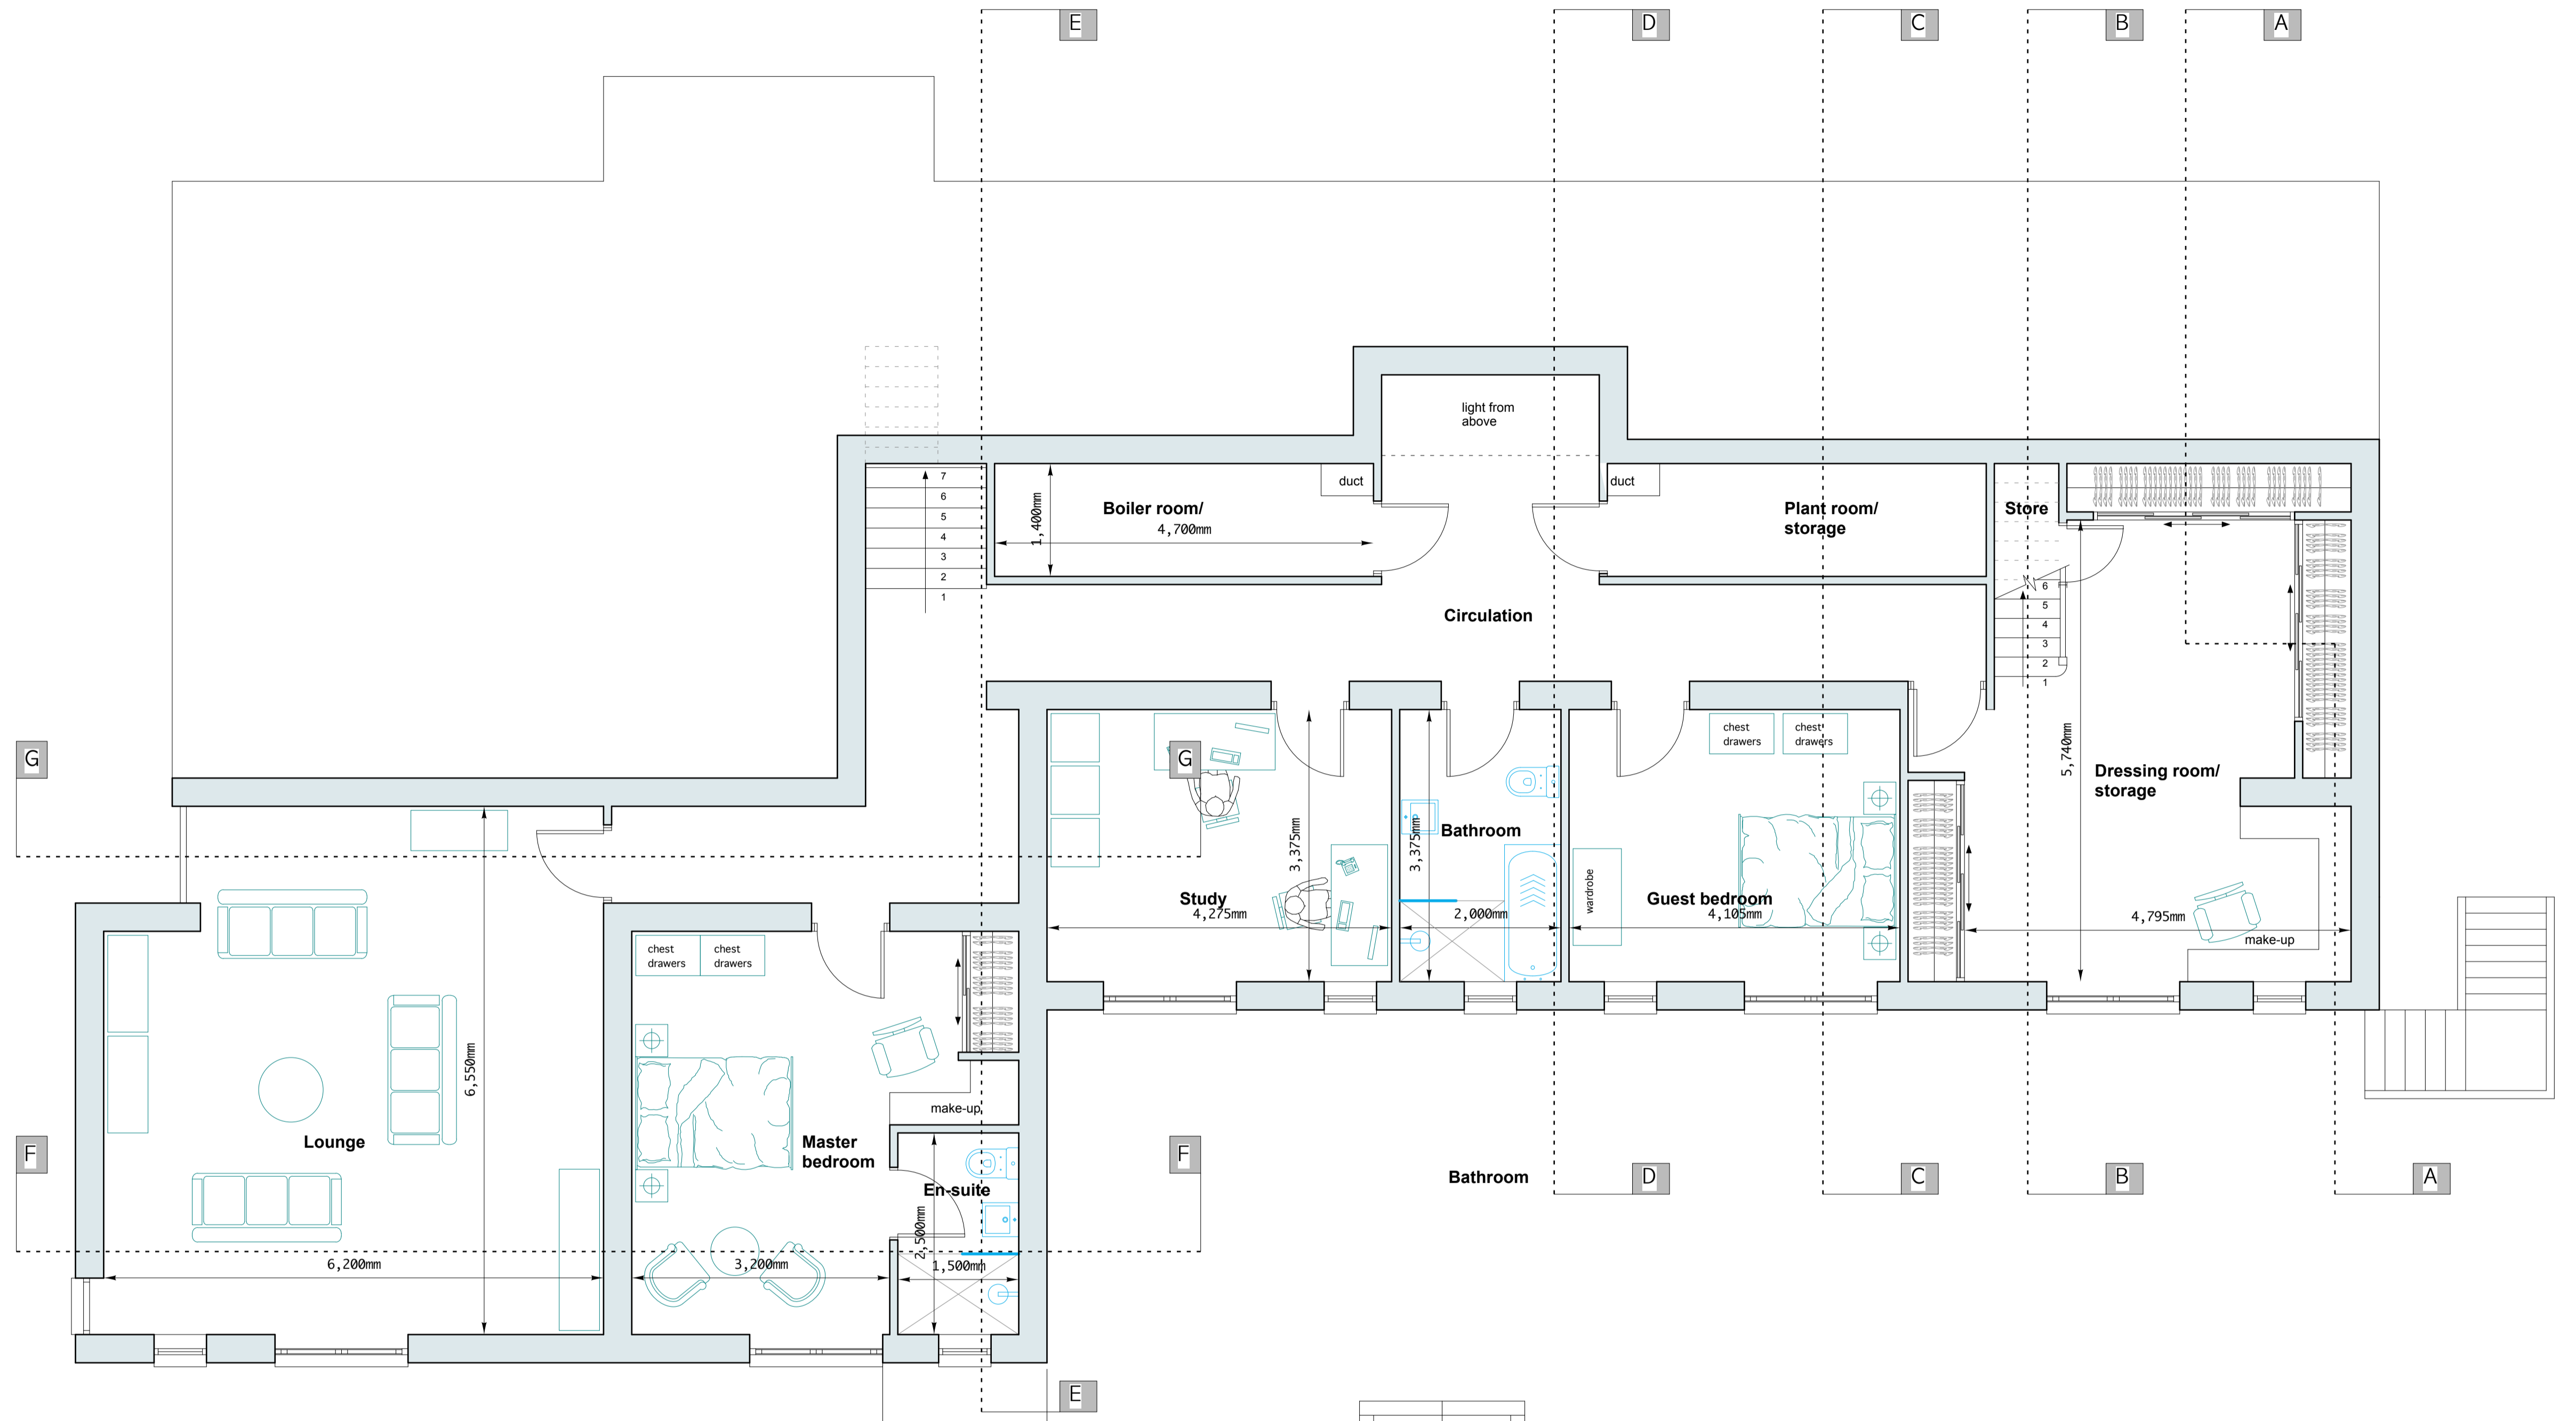

LOWER GROUND FLOOR PLAN (scale 1 to 50 at A1) 189.9911 Sq m

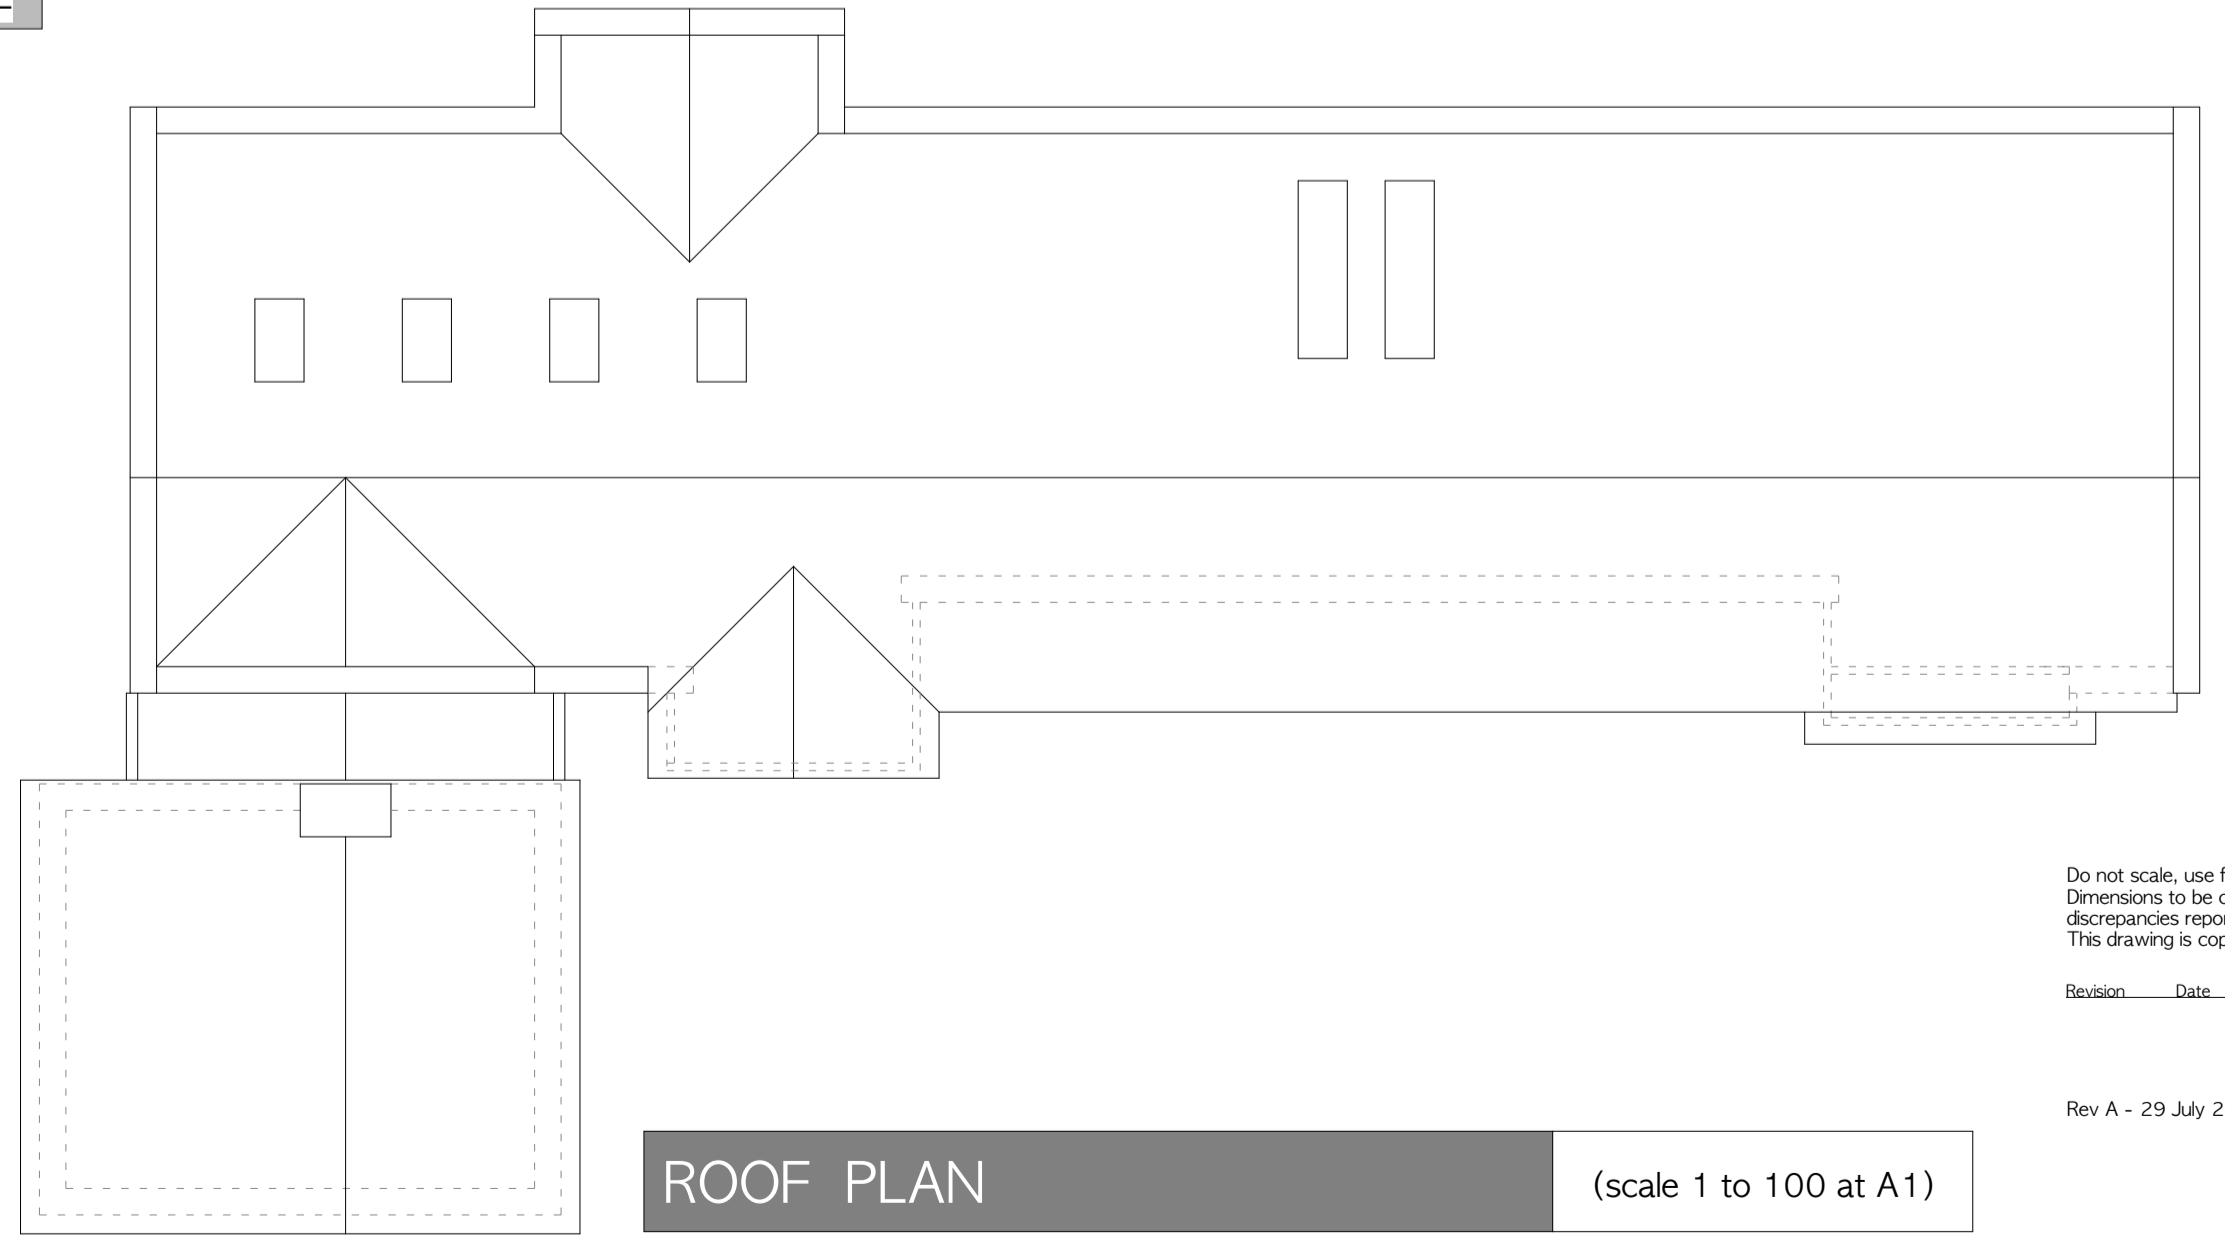

ROOF PLAN (scale 1 to 100 at A1)

Do not scale, use figured dimensions only. Dimensions to be checked on site and any discrepancies reported to the Architect immediately. This drawing is copyright.

Revision Date Comments

Rev A - 29 July 2014 - Various design changes

Reuben Evans BSc BA Arch
ARCHITECT

Telephone: 01446 791154
Mobile: 07890 165884
Email: re@reubenevans.co.uk

Project: Proposed two storey dwelling at Little Pen Onn, Llanctaran, Barry, CF62 3AG

Client: Dr Philip Akin and Charlotte Eckhardt

Drawing: Proposed LOWER GROUND FLOOR PLAN and ROOF PLAN

Date: July 2014
Scale: 1 to 50 at A1
Drawing No.: 132 - 111 REV A

PLANNING ISSUE