



THE VALE OF
GLAMORGAN COUNCIL
TOWN AND COUNTRY PLANNING ACT 1990
APPROVED
SUBJECT TO COMPLIANCE WITH CONDITIONS (IF ANY)

Single storey extension
to be demolished

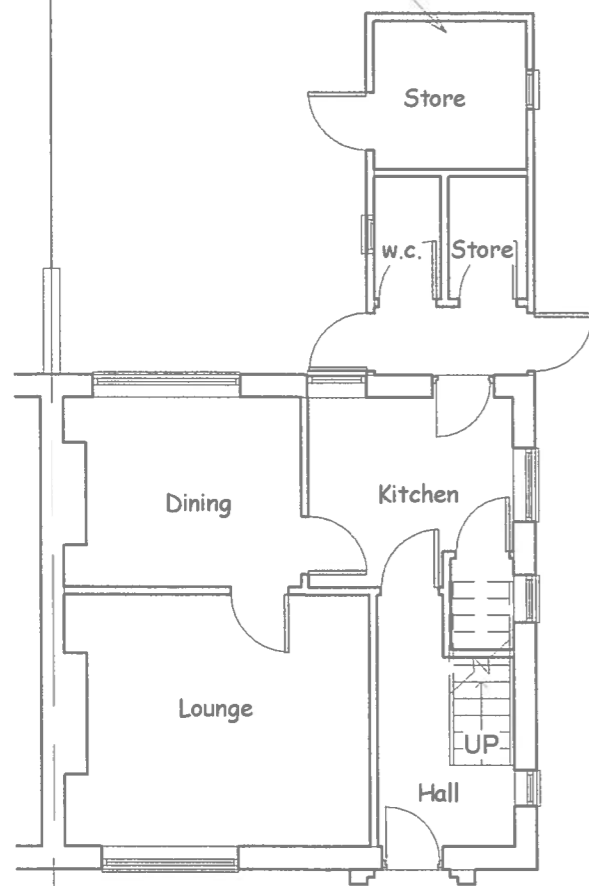


1 Ground Floor
1 : 100

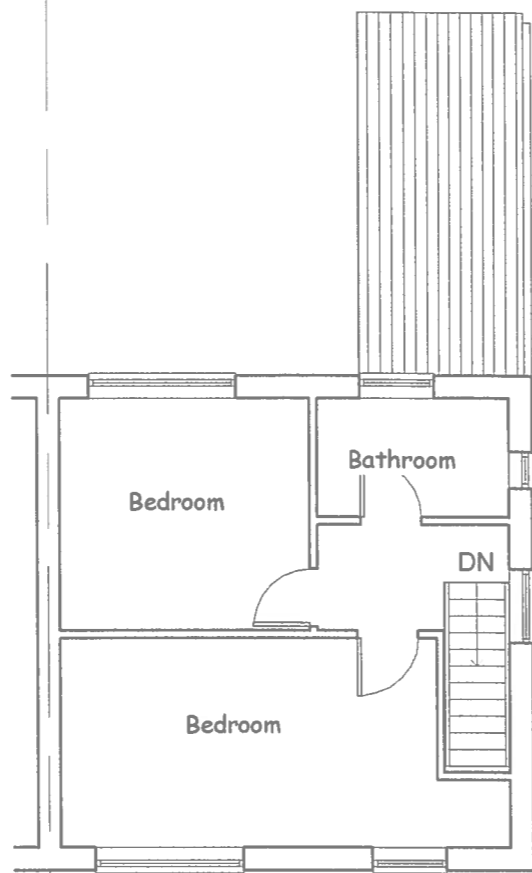

2 First Floor
1 : 100


UPVC windows, fascias and
rainwater goods

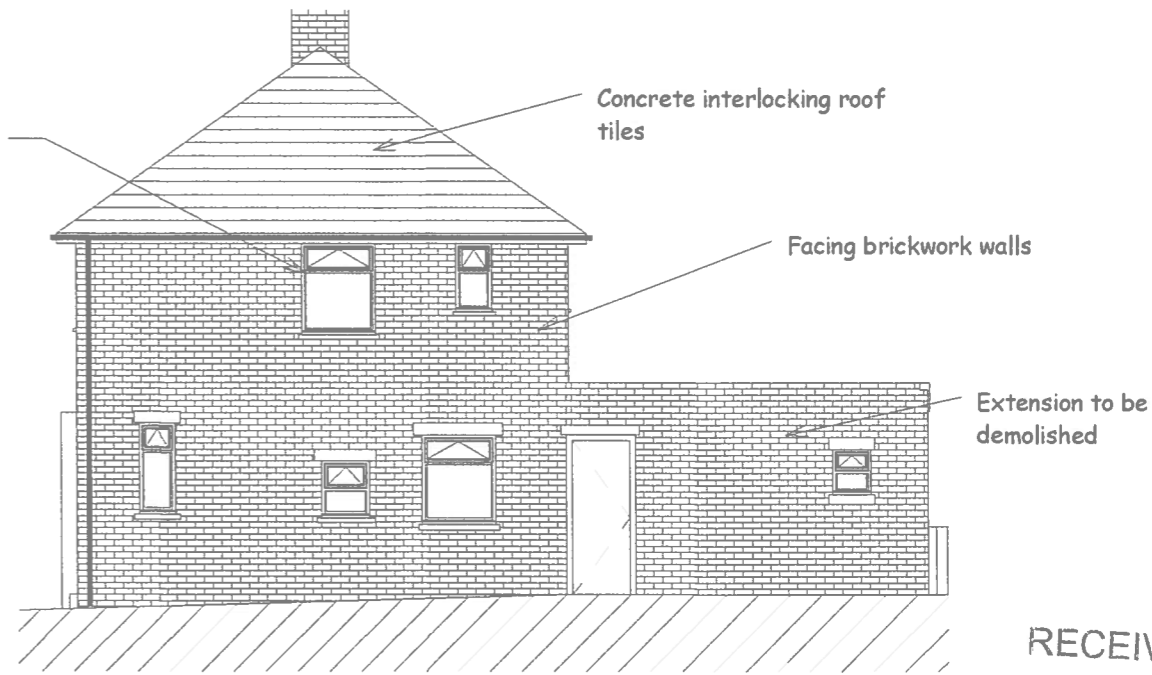


4 Side Elevation 1
1 : 100

RECEIVED
20 AUG 2014
ENVIRONMENTAL
AND ECONOMIC
REGENERATION

Existing Single
skin extension to
be demolished

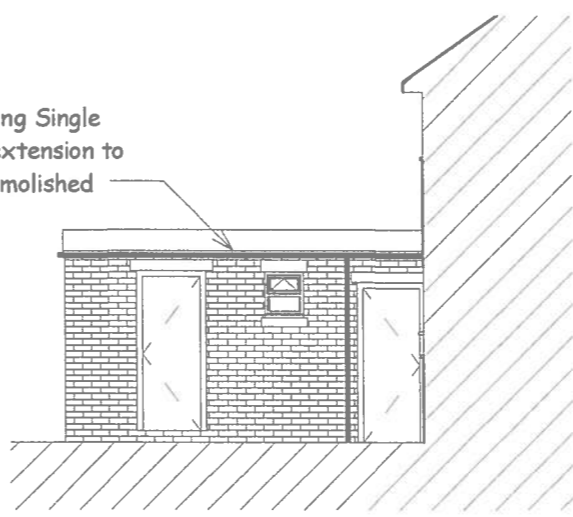

5 Side Elevation 2
1 : 100

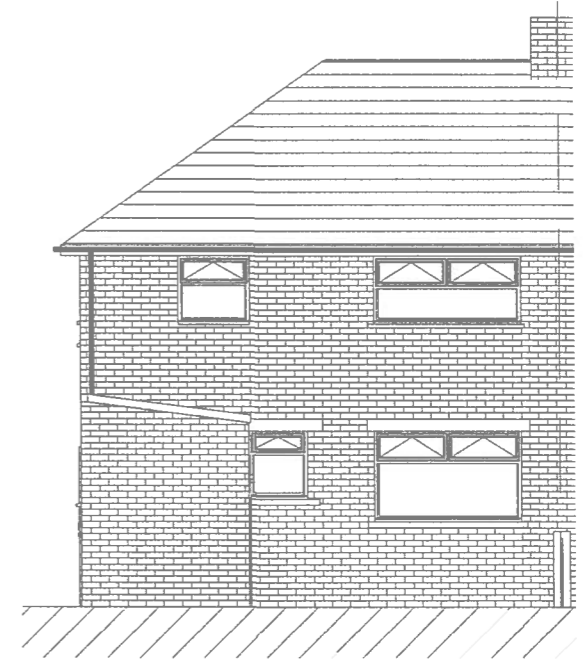

3 Rear Elevation
1 : 100
1400989 FUL

Project 42 Merthyr Dyfan Road, Barry, Vale of Glamorgan, CF62 9TH	Scale 1:100	Date 6th August 2014
	Drawing No. A100	File No. 14/08/01