


THE VALE OF
GLAMORGAN COUNCIL


TOWN AND COUNTRY PLANNING ACT 1990

APPROVED

SUBJECT TO COMPLIANCE WITH CONDITIONS (IF ANY)

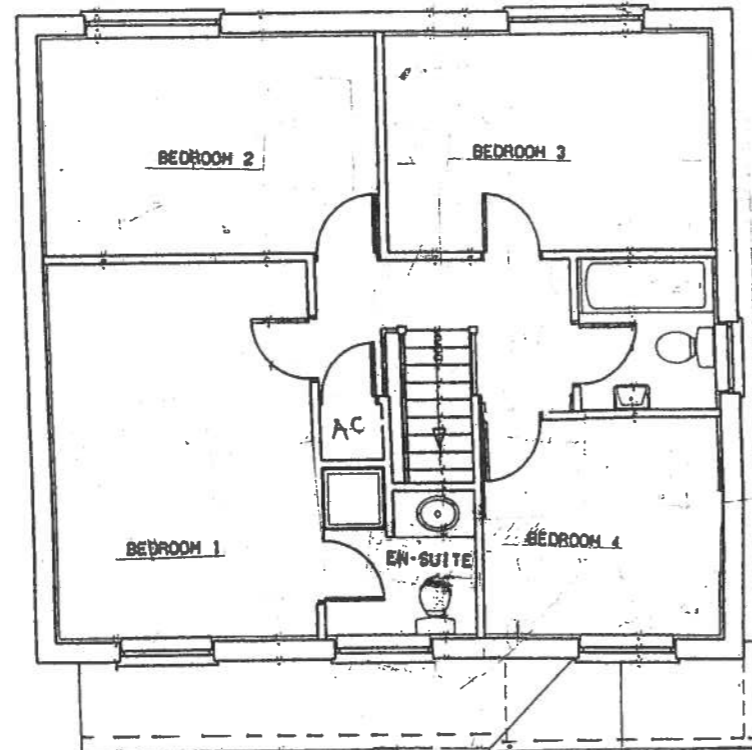

FIRST FLOOR

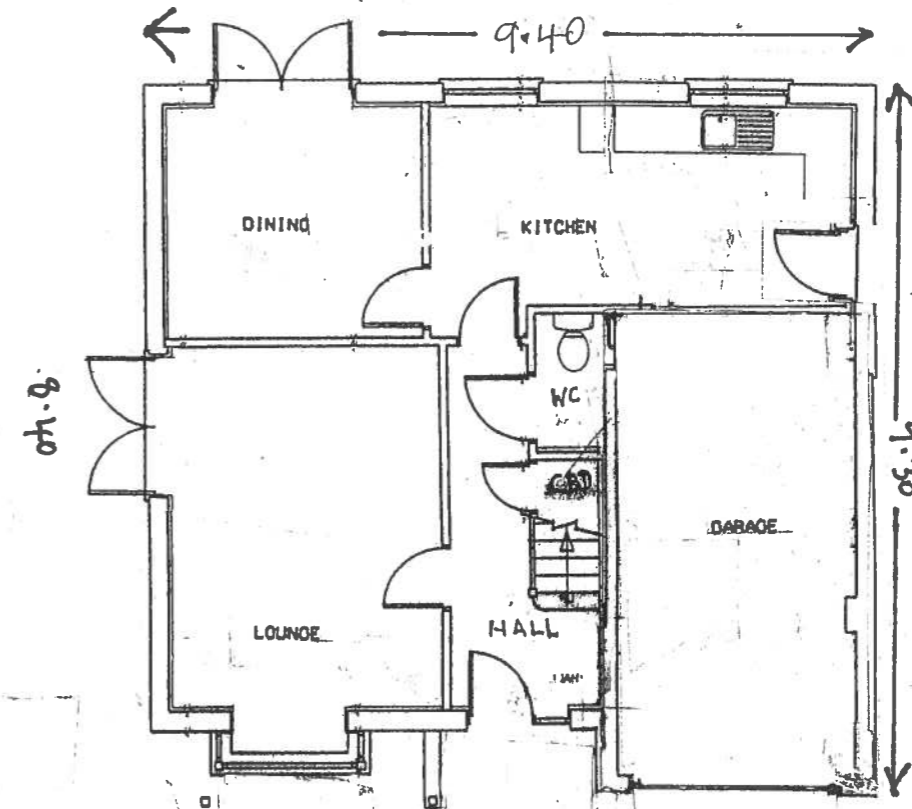

GROUND FLOOR

RECEIVED

VALE OF GLAMORGAN 3 OCT 2014
COUNCIL

ENVIRONMENTAL
AND ECONOMIC
REGENERATION

AMENDED PLANS

2014/00992/EUL

RECEIVED

Date 13/10/14

B

Amendments B
showing reduced
garage projection to
front and kitchen
arrangement +
patio doors to LHS
elevation.

PLW

PIL Whitehouse LIOB
Building Surveyor
pilwhitehouse@hotmail.com
0781 6676 497

PROJECT
New dwelling at jct of
Highlight Lane & Lakin Drive,
Barry

TITLE
Floor Plan

B

DRAWN: PW
SCALE: 1:100
DATE: /07/2014