




FRONT ELEVATION

SIDE ELEVATION

REAR ELEVATION

SECTION/SIDE ELEVATION

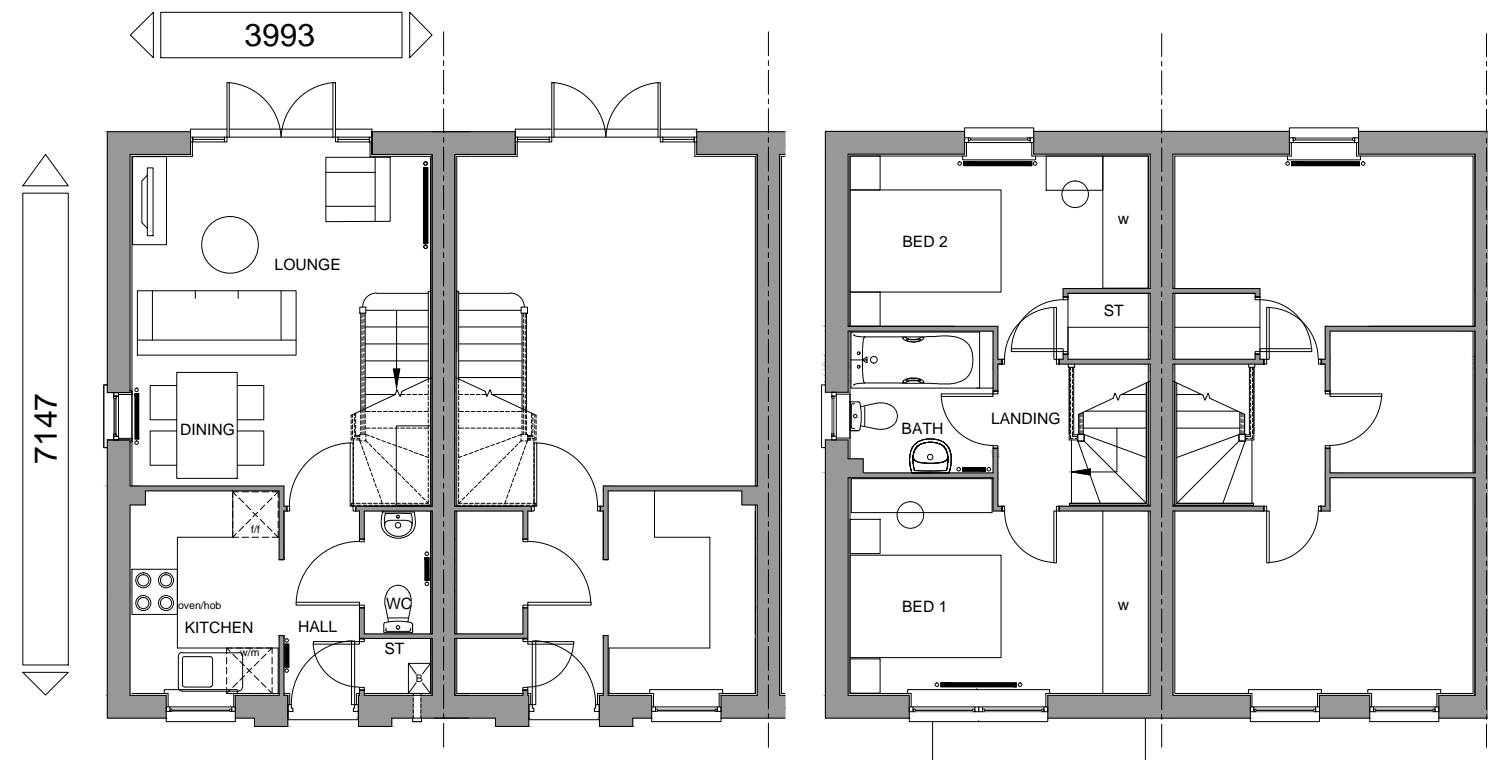

GROUND FLOOR PLAN

FIRST FLOOR PLAN

FLOOR AREA - 615sqft / 57.1m²

BARRATT
DEVELOPMENTS PLC
Group Design & Technical Department

House Type Code
BWAI 00CE, CI

2016 Range - Washington

WARNING TO HOUSE-PURCHASERS. Property Misdescriptions Act 1991
Buyers are warned that this is a working drawing and the contents of this drawing may be subject to change at any time and alterations and variations can occur during the progress of the build process. As such the layout, form, content and dimensions of the finished construction may differ materially from those shown. Whilst we make every effort to ensure our drawings are up to date there may from time to time be an unavoidable delay in updating these due to changes in regulations and/or re-planning. Purchasers are advised to check with the Sales Adviser whether any alterations have been made to this drawing. The contents of this drawing do not constitute a contract, part of any contract or warranty.

PLANNING DRAWING - CLASSIC		
Date	JAN 2016	2016/WAS/C/01 STATESMAN RANGE
Drawn by	GDT	
Checked by	GDT	
Revision	A	Scale 1 : 100 @ A3